


FORMER WATER STREET SCHOOL, BOLLINGTON.

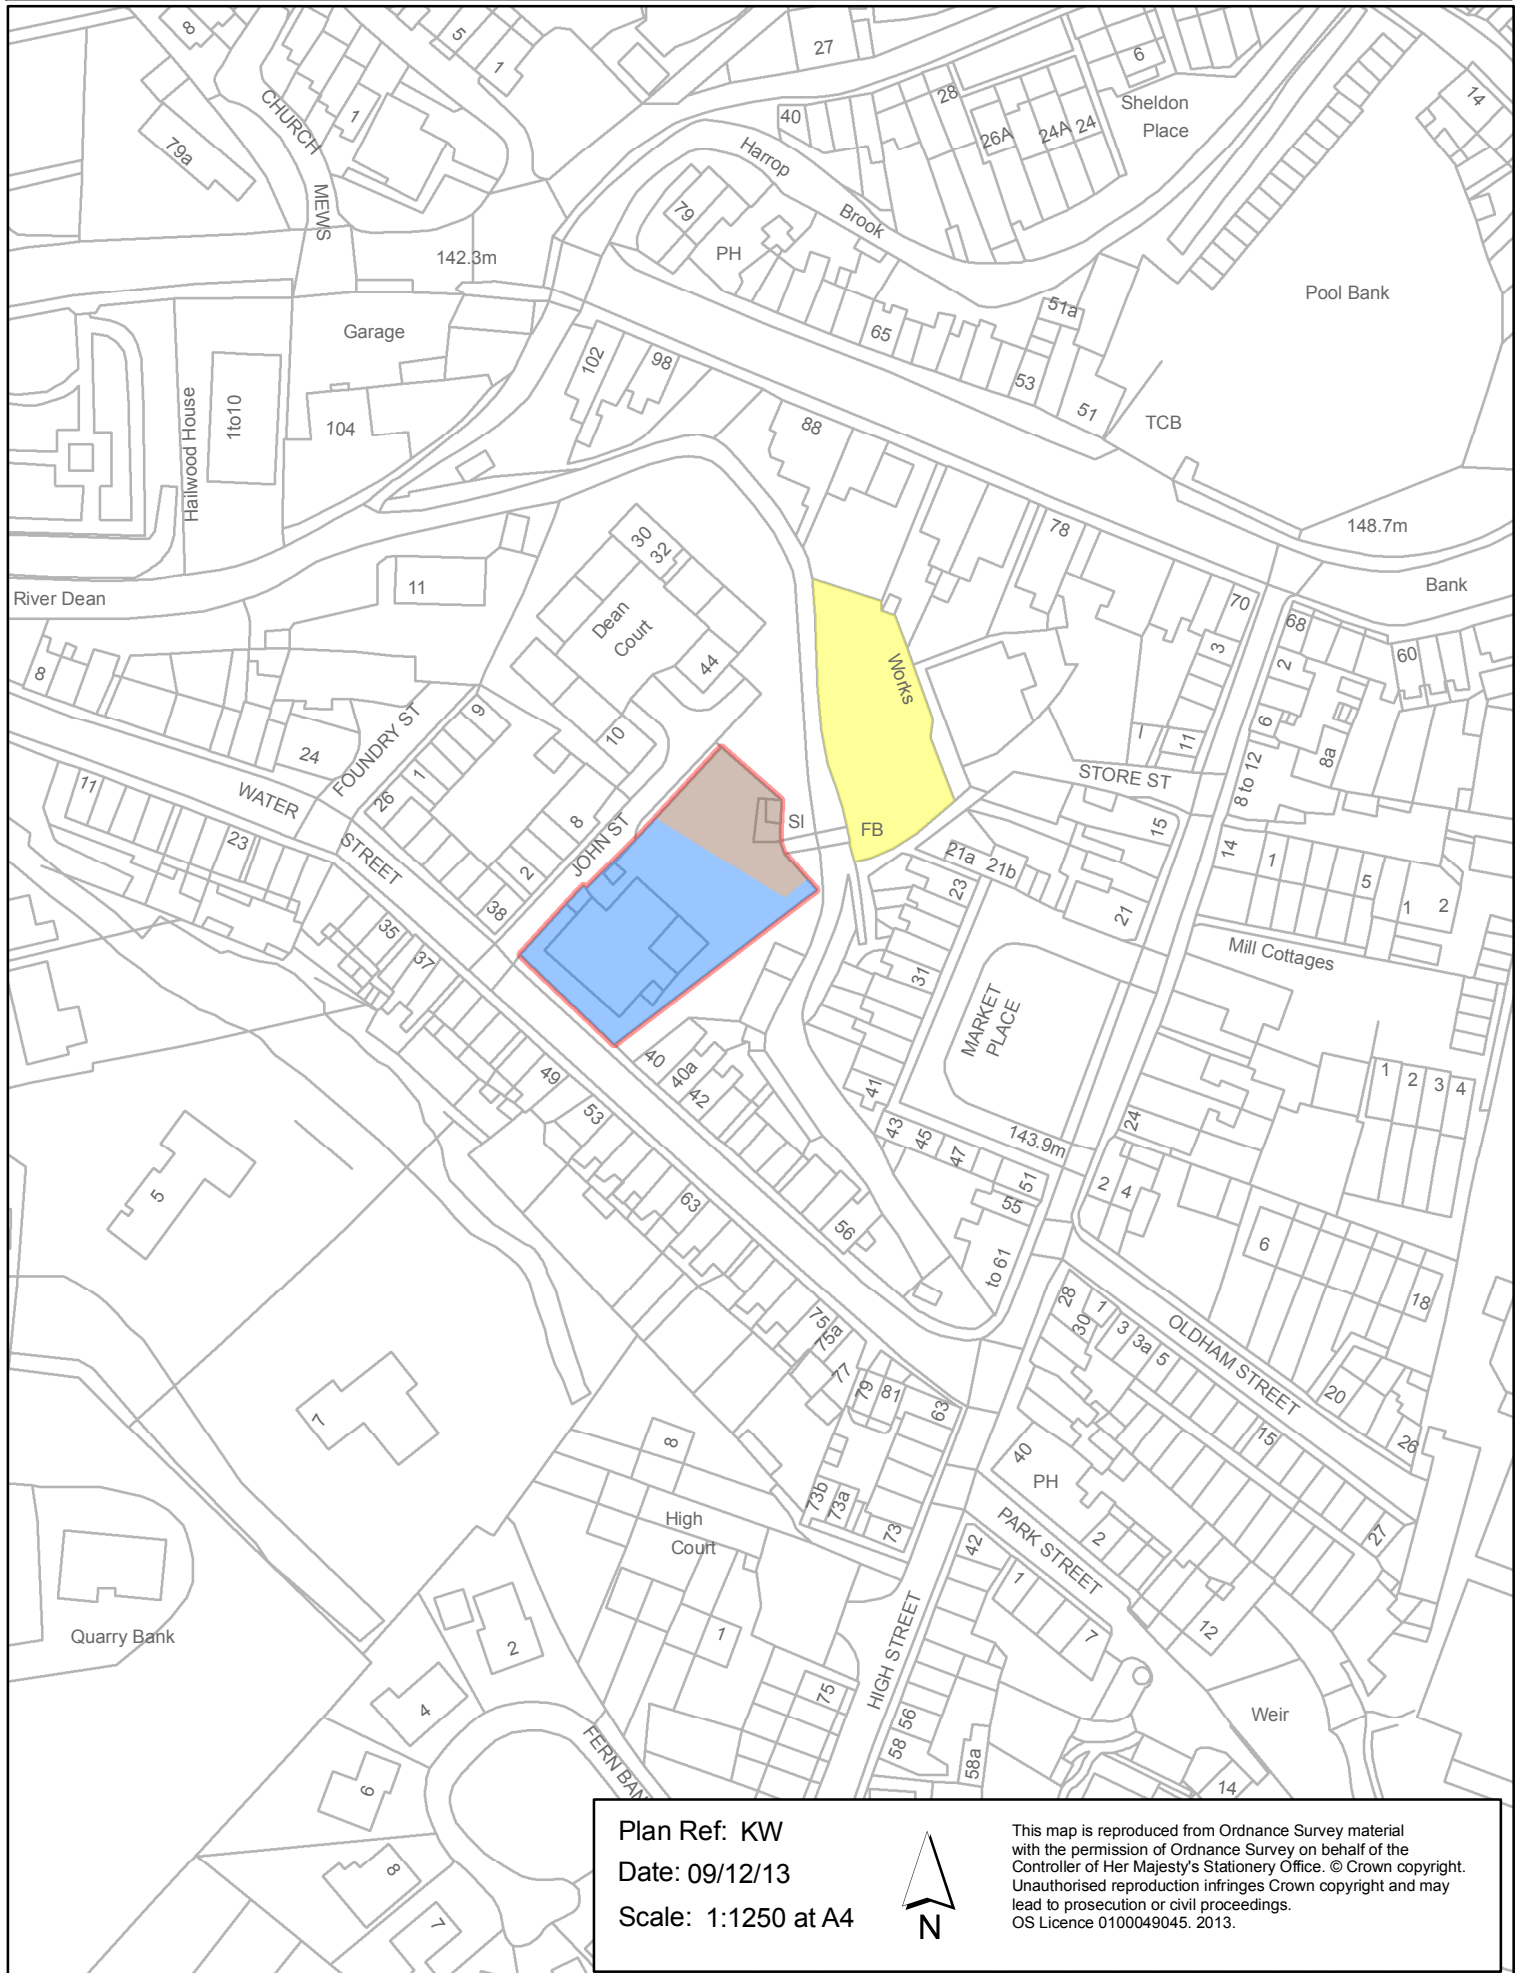

Plan Ref: KW

Date: 09/12/13

Scale: 1:1250 at A4



This map is reproduced from Ordnance Survey material with the permission of Ordnance Survey on behalf of the Controller of Her Majesty's Stationery Office. © Crown copyright. Unauthorised reproduction infringes Crown copyright and may lead to prosecution or civil proceedings. OS Licence 0100049045. 2013.