


WHITE MOSS QUARRY


MR D BEECROFT

A3 pdf format

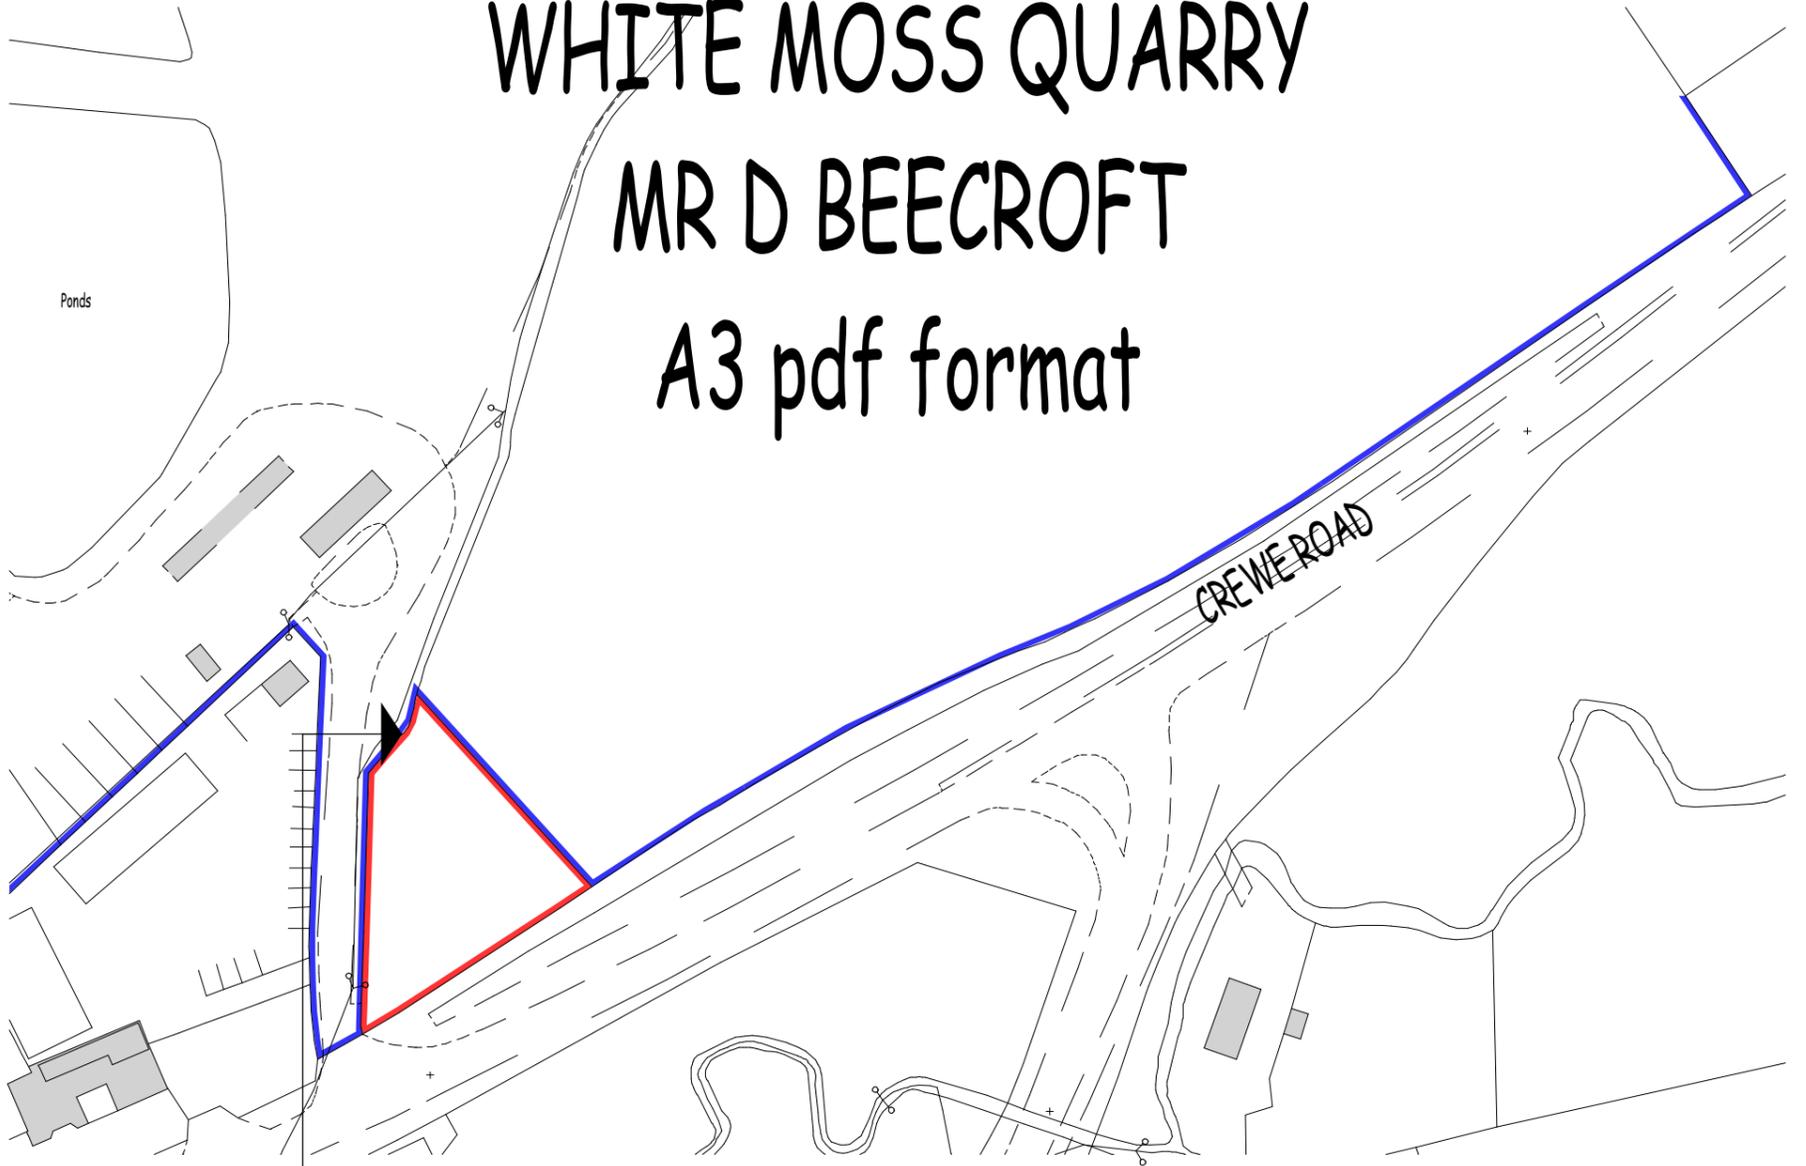

Ordnance Survey (c) Crown Copyright 2011. All rights reserved. Licence number 100020449

LOCATION PLAN 1.1250

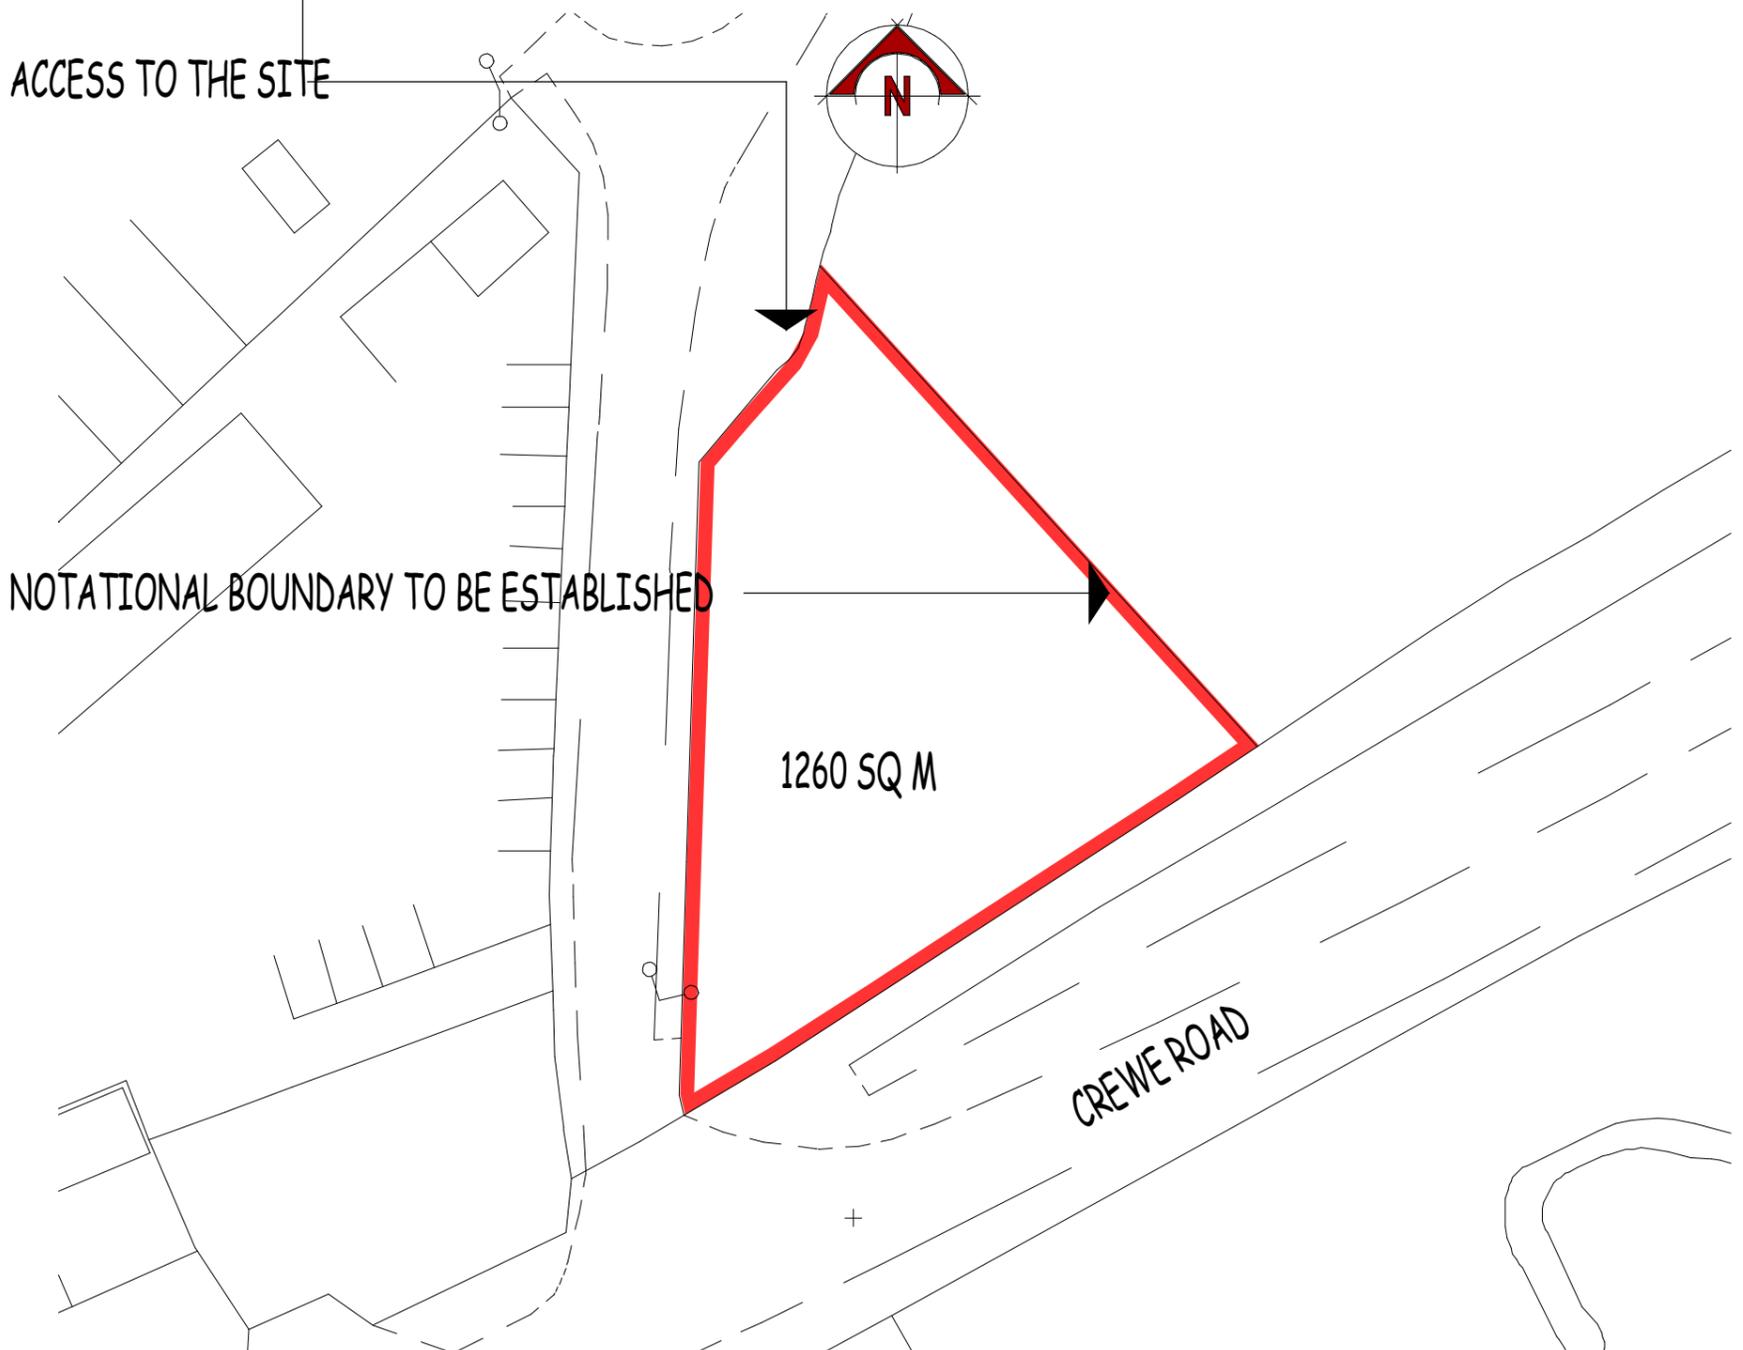

BLOCK PLAN 1.500