


# Congleton Community Garden, Lawton Street, Congleton

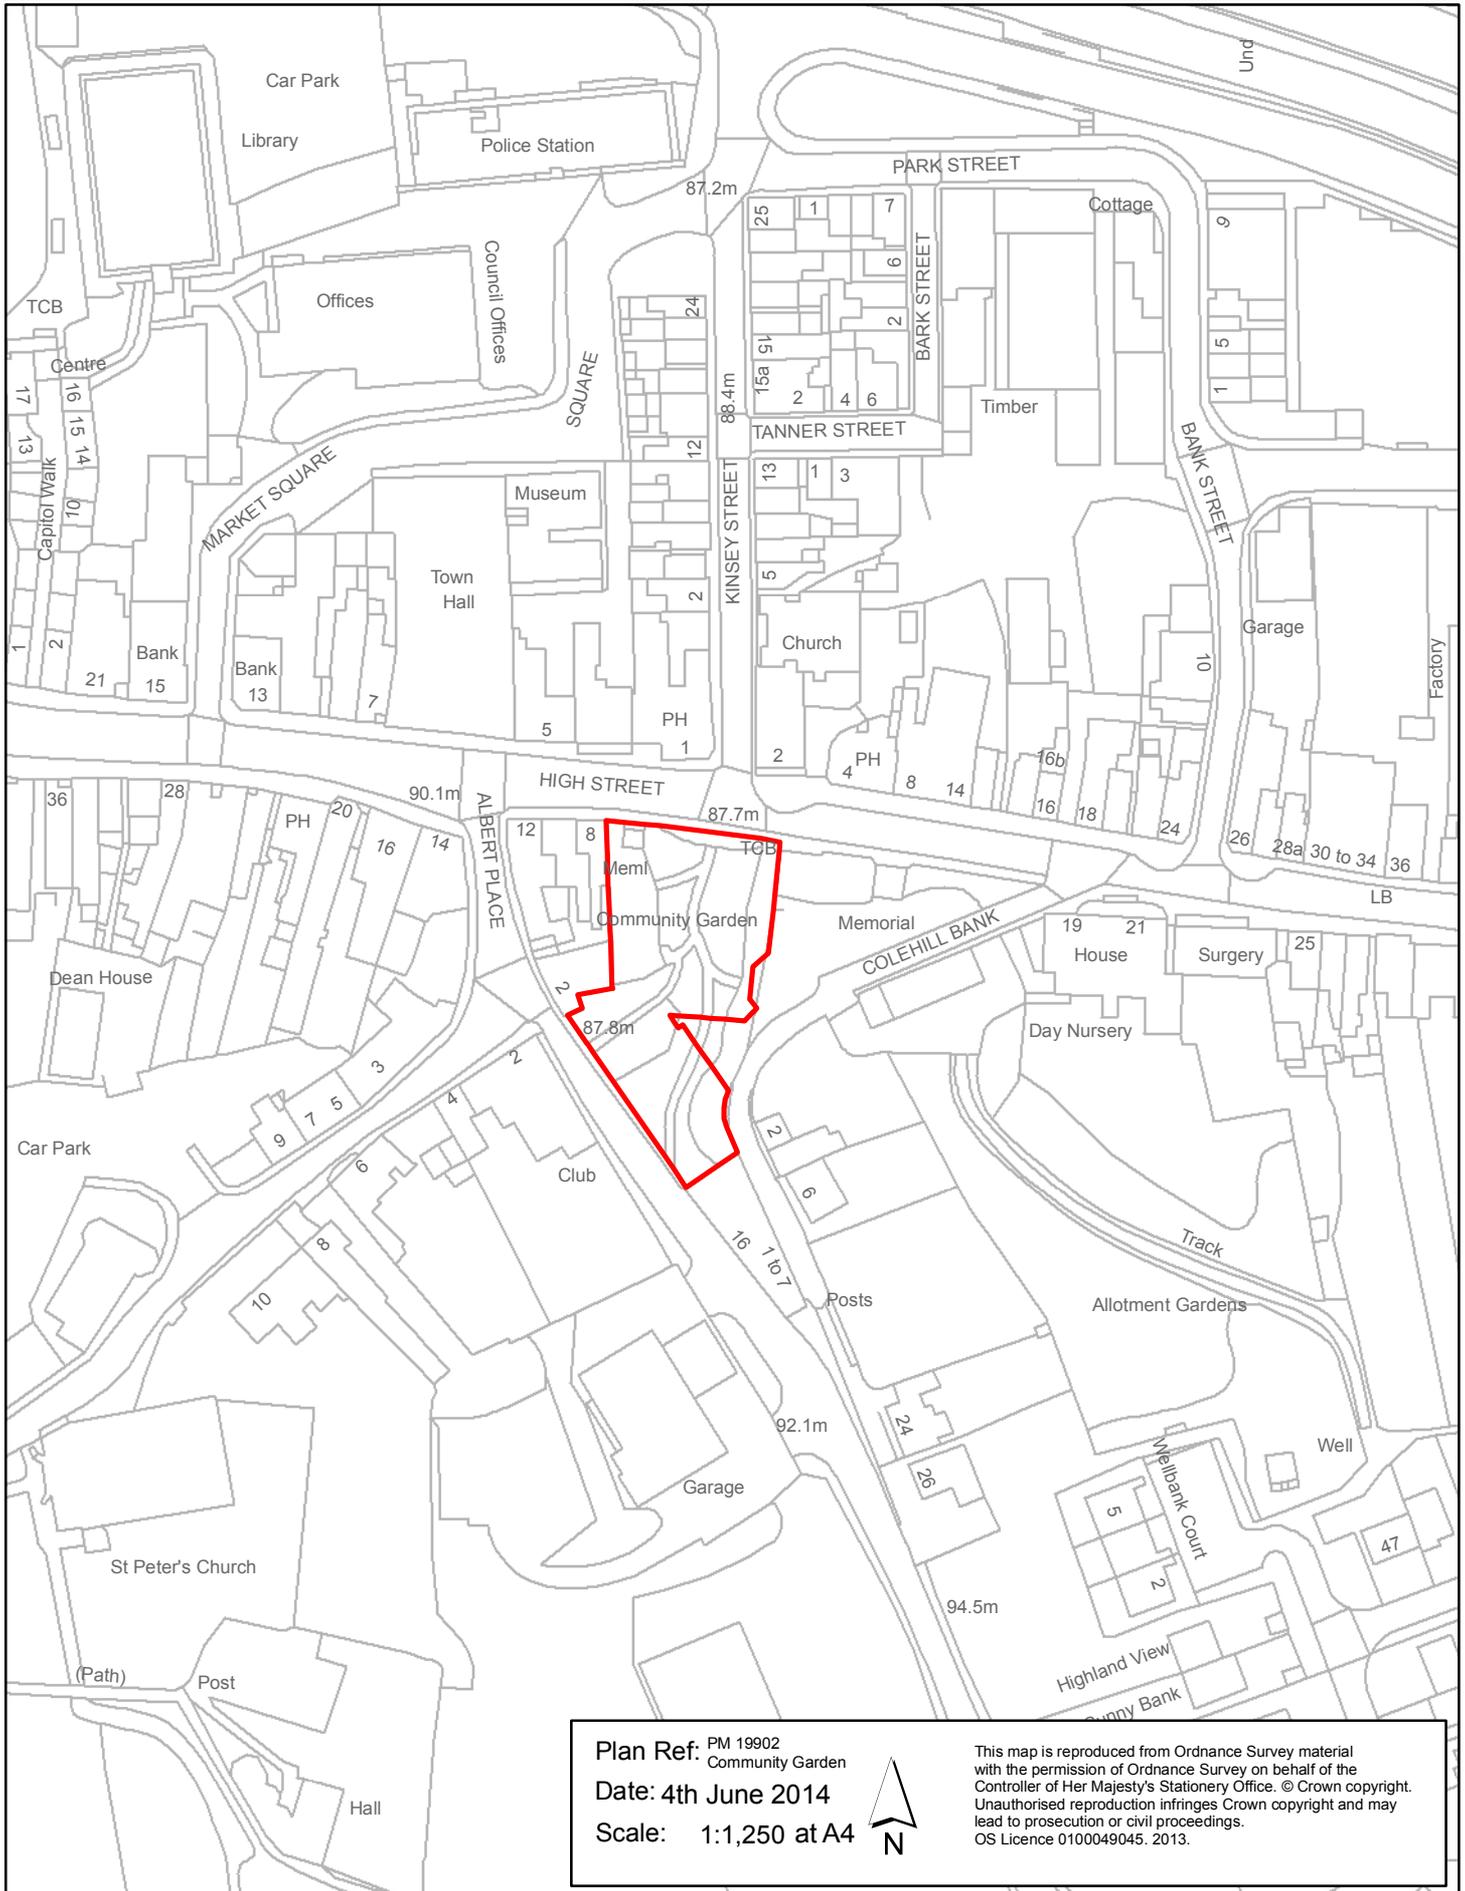

Plan Ref: PM 19902  
Community Garden

Date: 4th June 2014

Scale: 1:1,250 at A4



This map is reproduced from Ordnance Survey material with the permission of Ordnance Survey on behalf of the Controller of Her Majesty's Stationery Office. © Crown copyright. Unauthorised reproduction infringes Crown copyright and may lead to prosecution or civil proceedings. OS Licence 0100049045. 2013.