


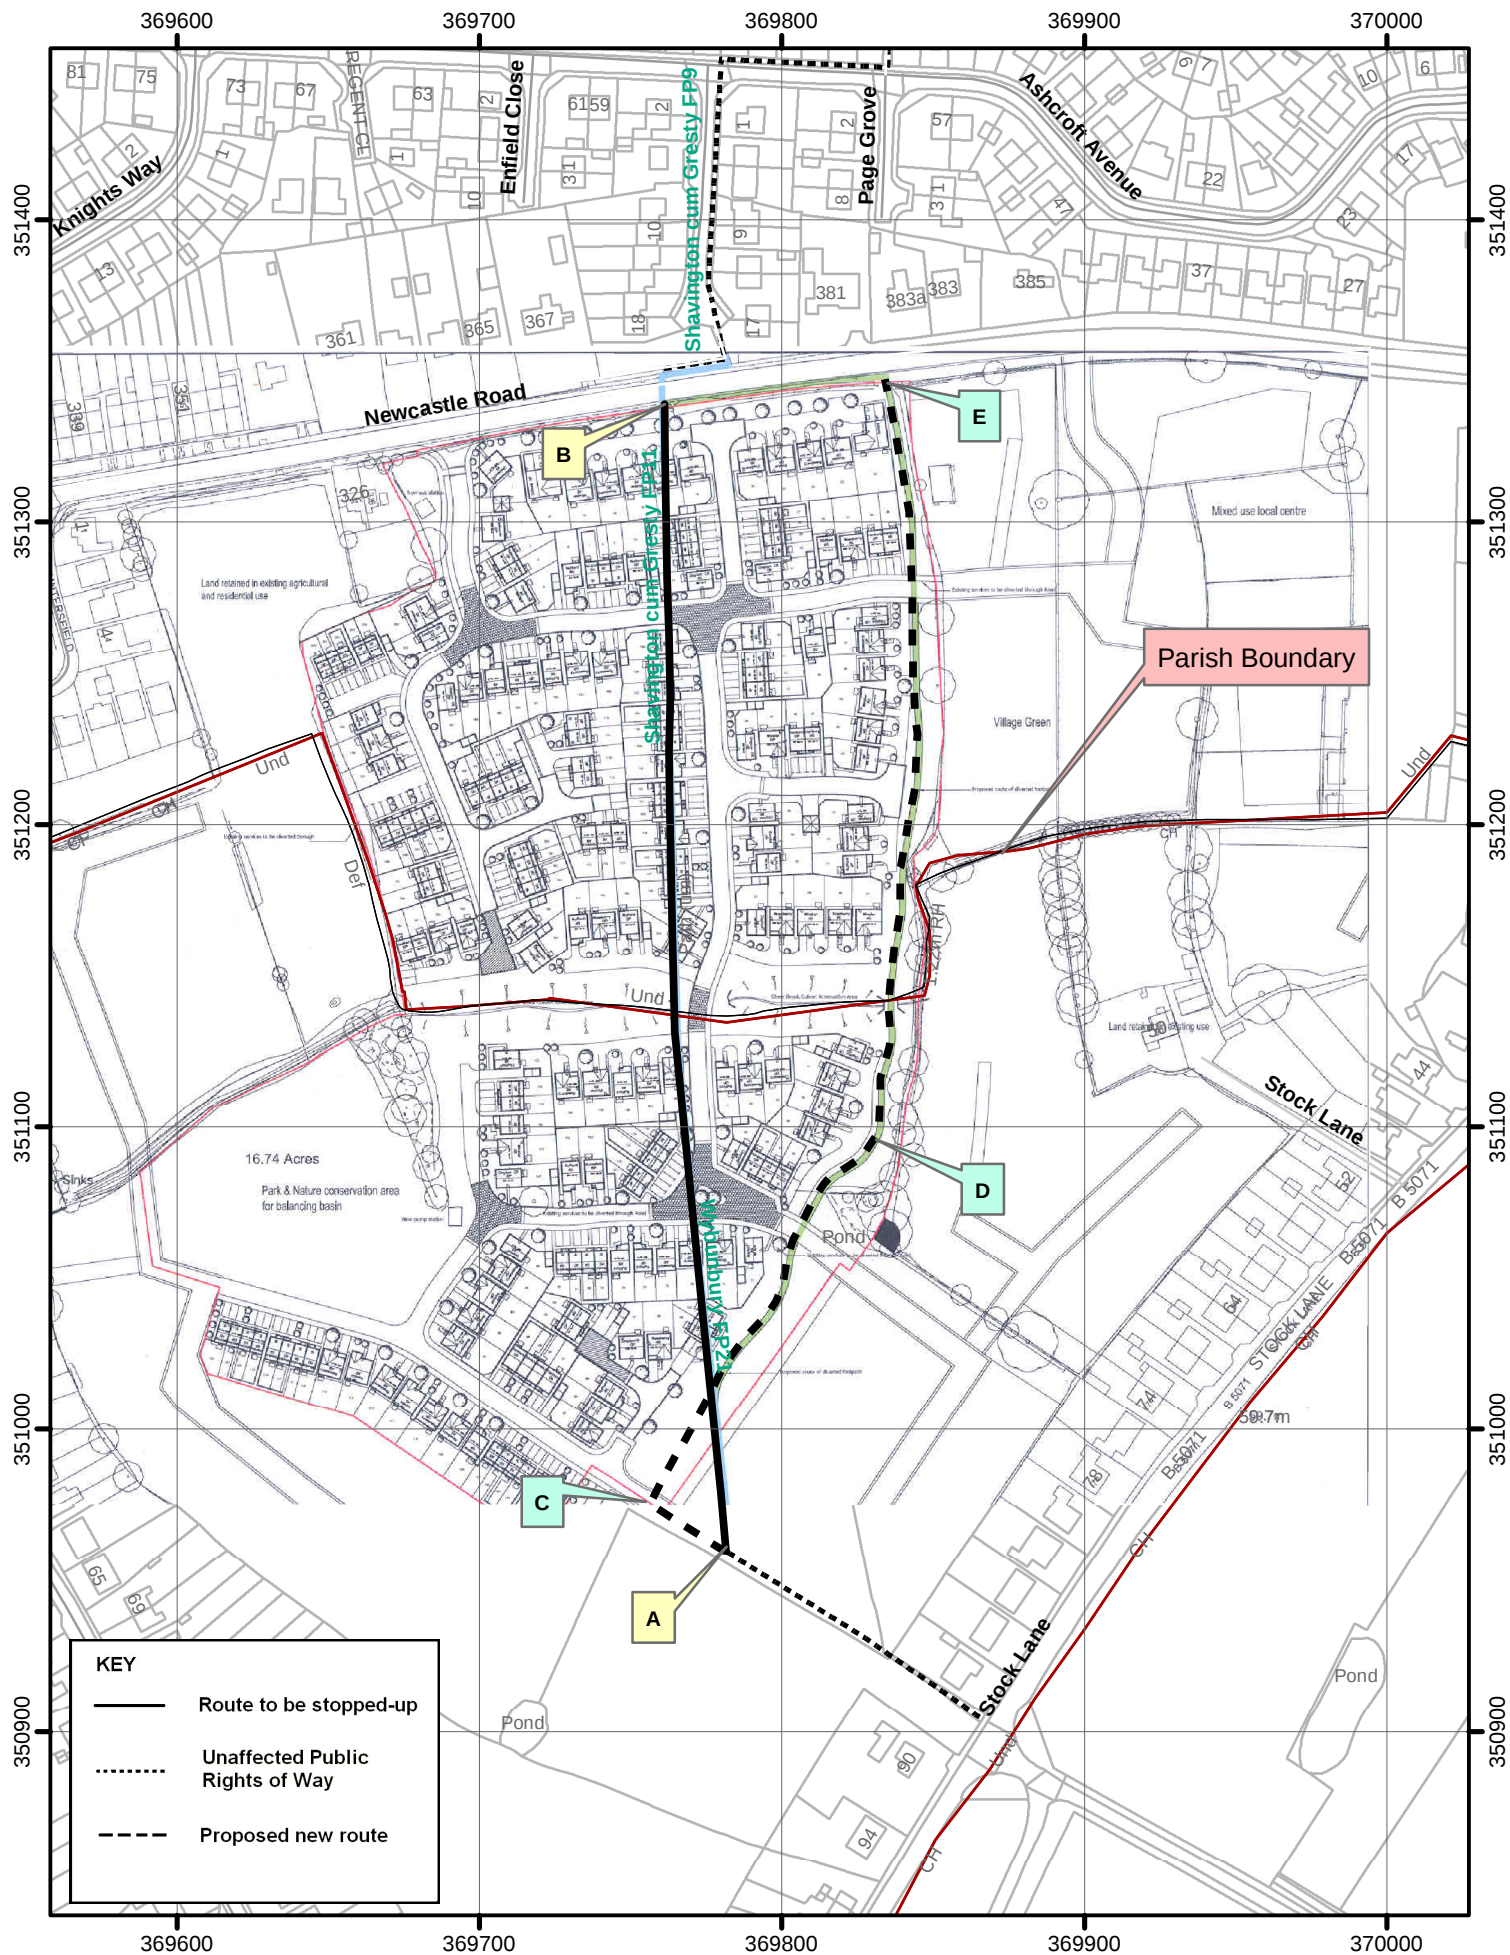

Proposed Diversion of Shavington cum Gresty FP11
and Wynbunbury FP21 overlaid with developer's plan

This is a working copy of the definitive map
and should not be used for legal purposes



1:2,500

© Crown copyright and database rights 2014. Ordnance Survey 100049045.