


Cypress House, Handforth Transfer Plan

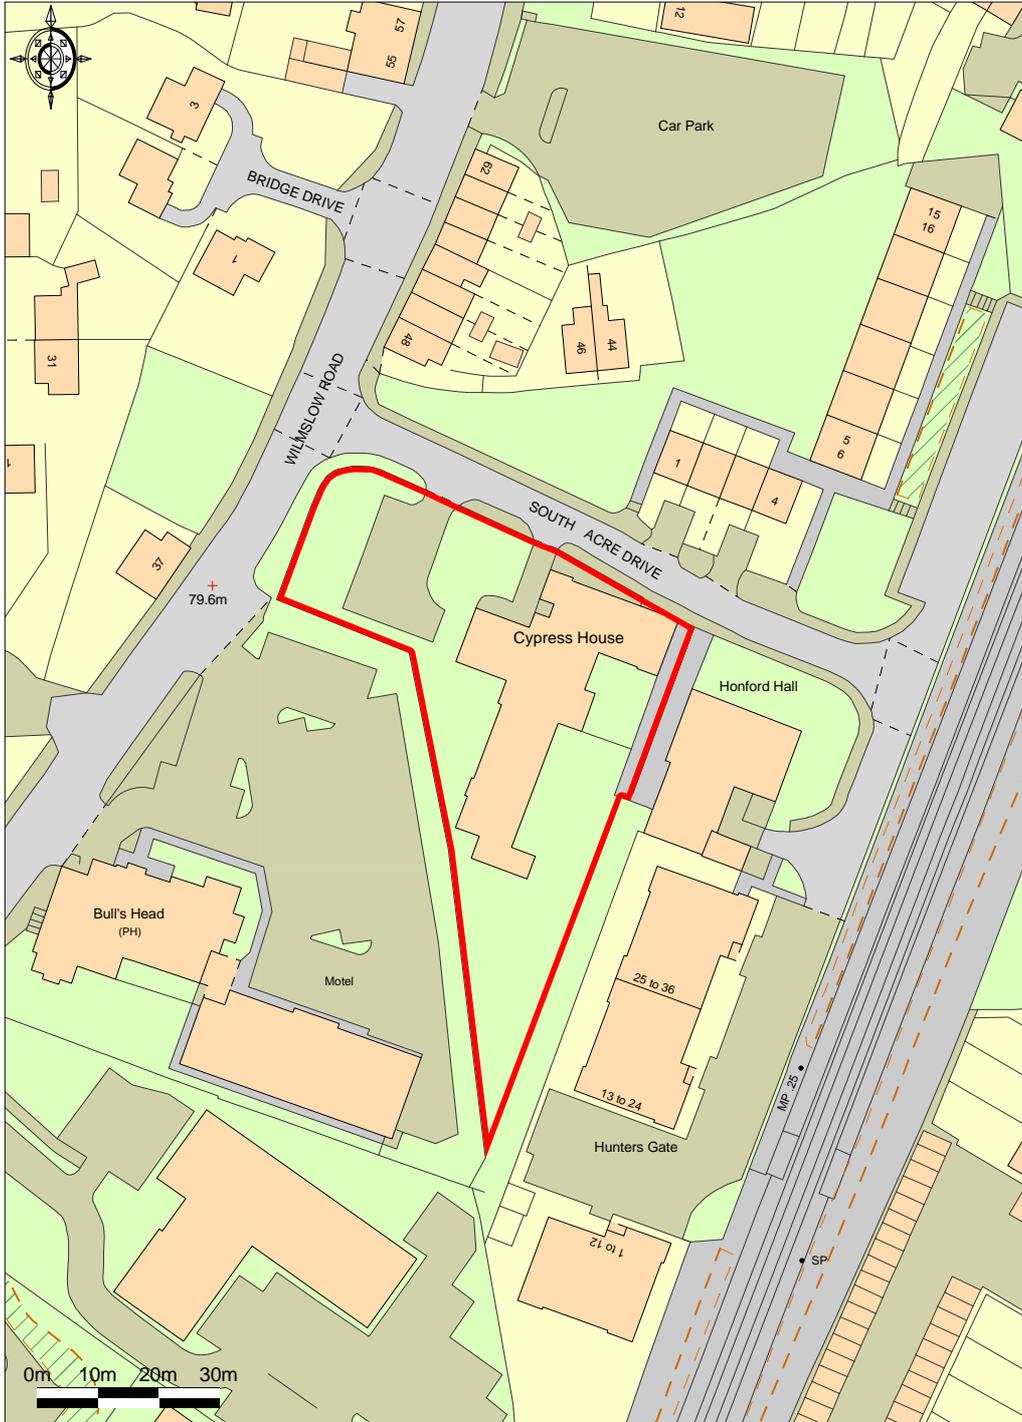

Ordnance Survey © Crown Copyright 2015. All rights reserved.
Licence number 100022432. Plotted Scale - 1:1250

Paper: A4
Date: 16 June 2015