


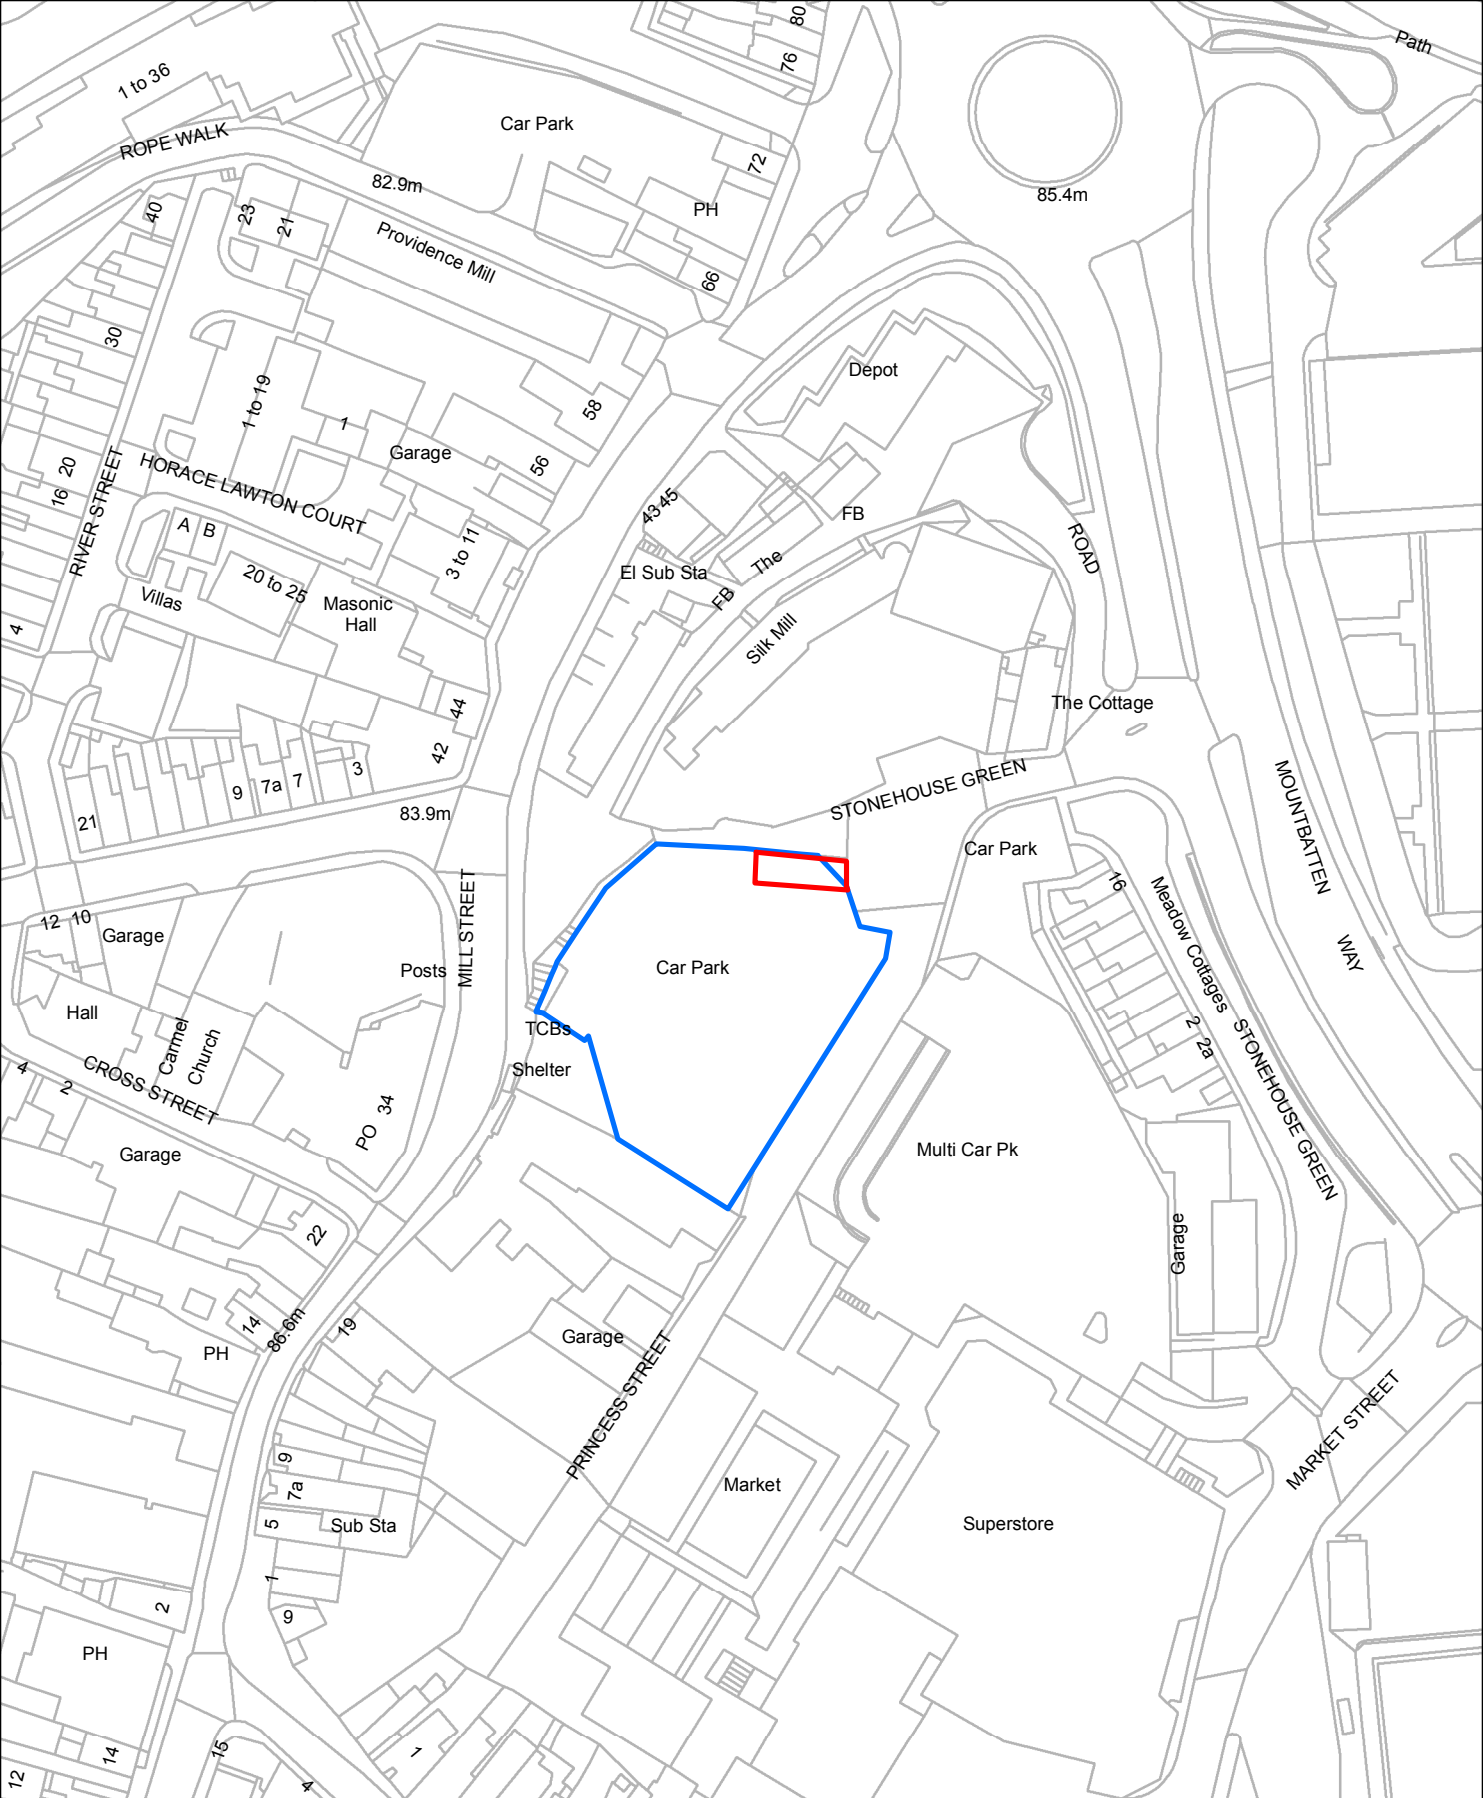

Princess Street Car Park, Congleton

Map Ref: 33965 Princess Street Car Park
Date: 12th Nov 2015

© Crown copyright and database rights 2015
Ordnance Survey 100049045 100049046



1:1,250
at A4