


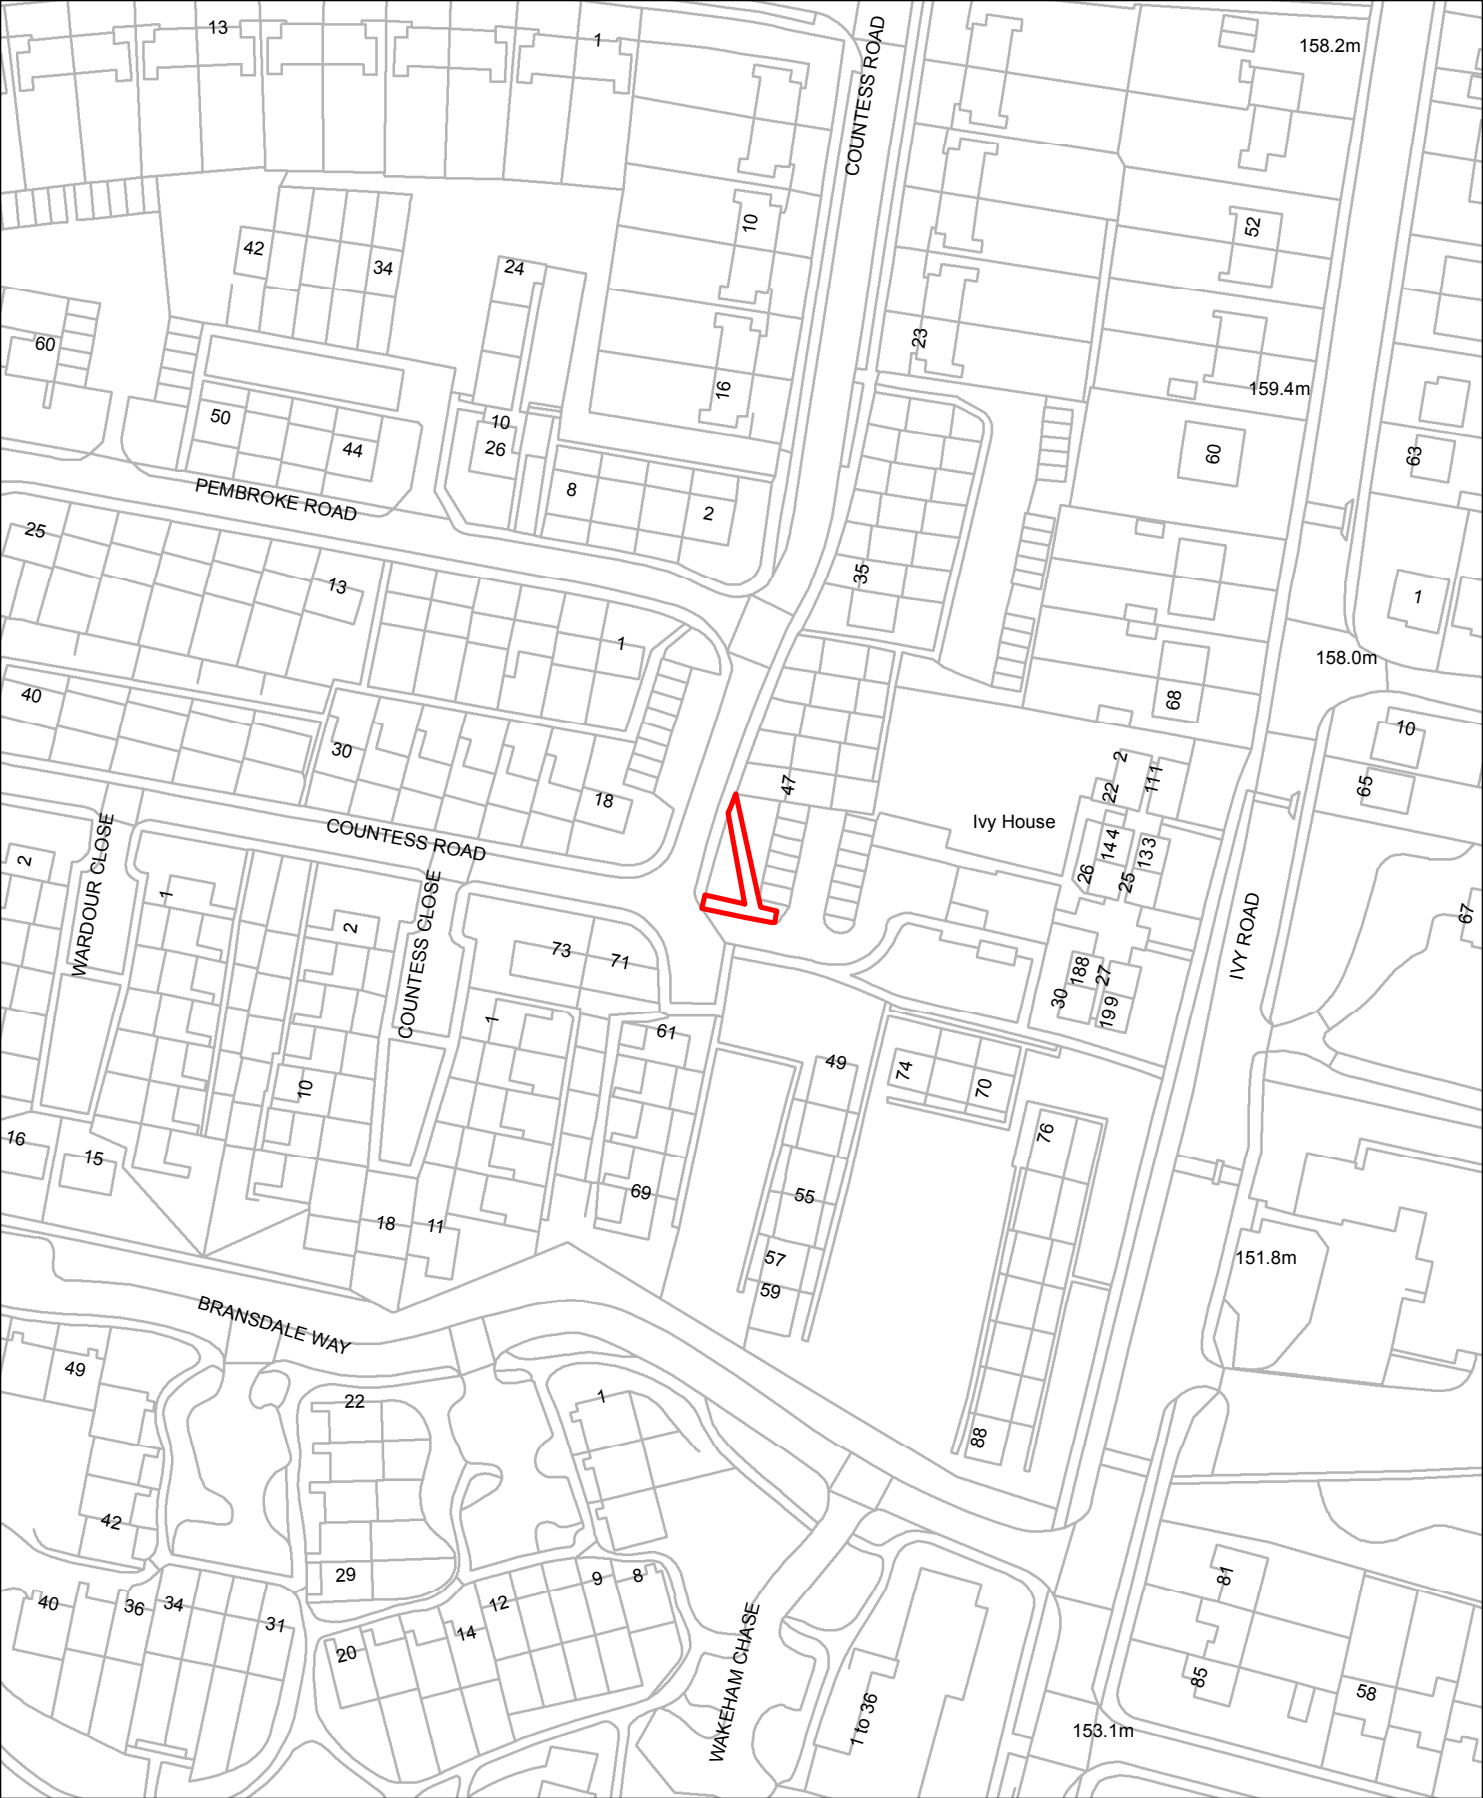

**Ivy House Garages,
Countess Road, Macclesfield**



Plan ref: PW 29815
Date: 15th June 2015

© Crown copyright and database rights 2014 Ordnance Survey 100049045



1:1,250
at A4