




Open Arms Youth Project, Howty Close, Wilmslow - CH538141

Plan Ref: PW 27891 - Deed Ref H3582
Date: 7/4/15

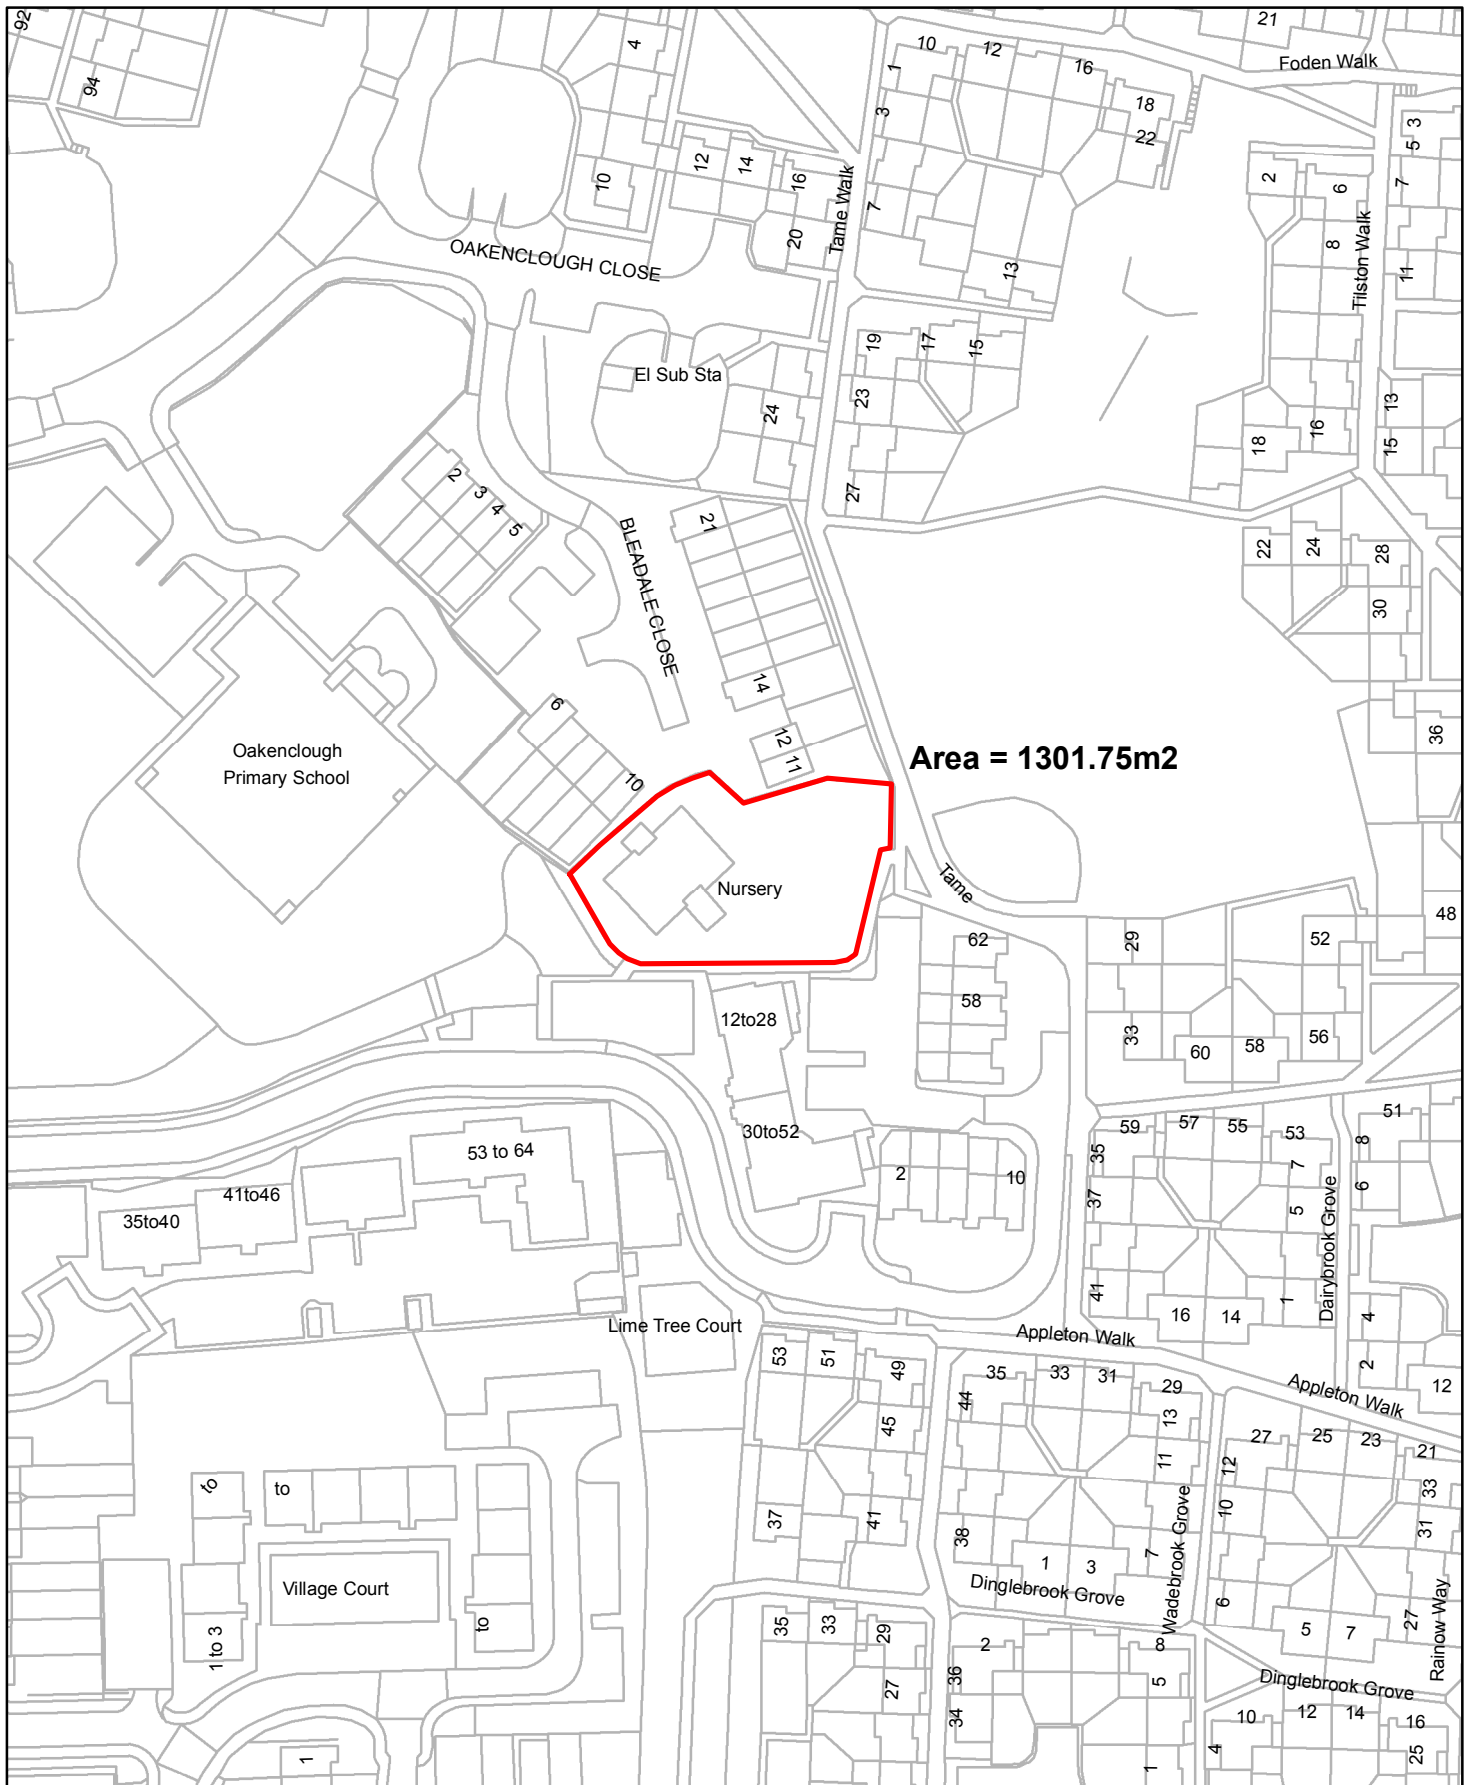

© Crown copyright and database rights 2014 Ordnance Survey 100049045



1:1,250

@A4