

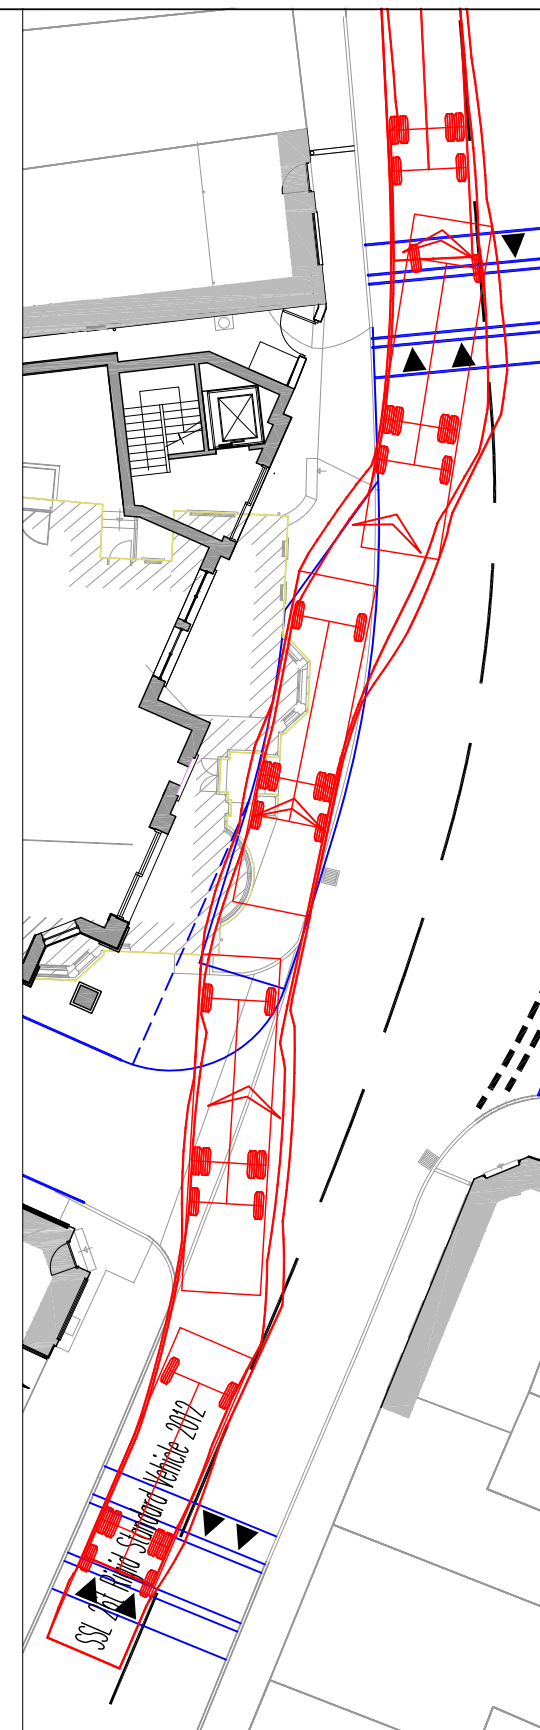


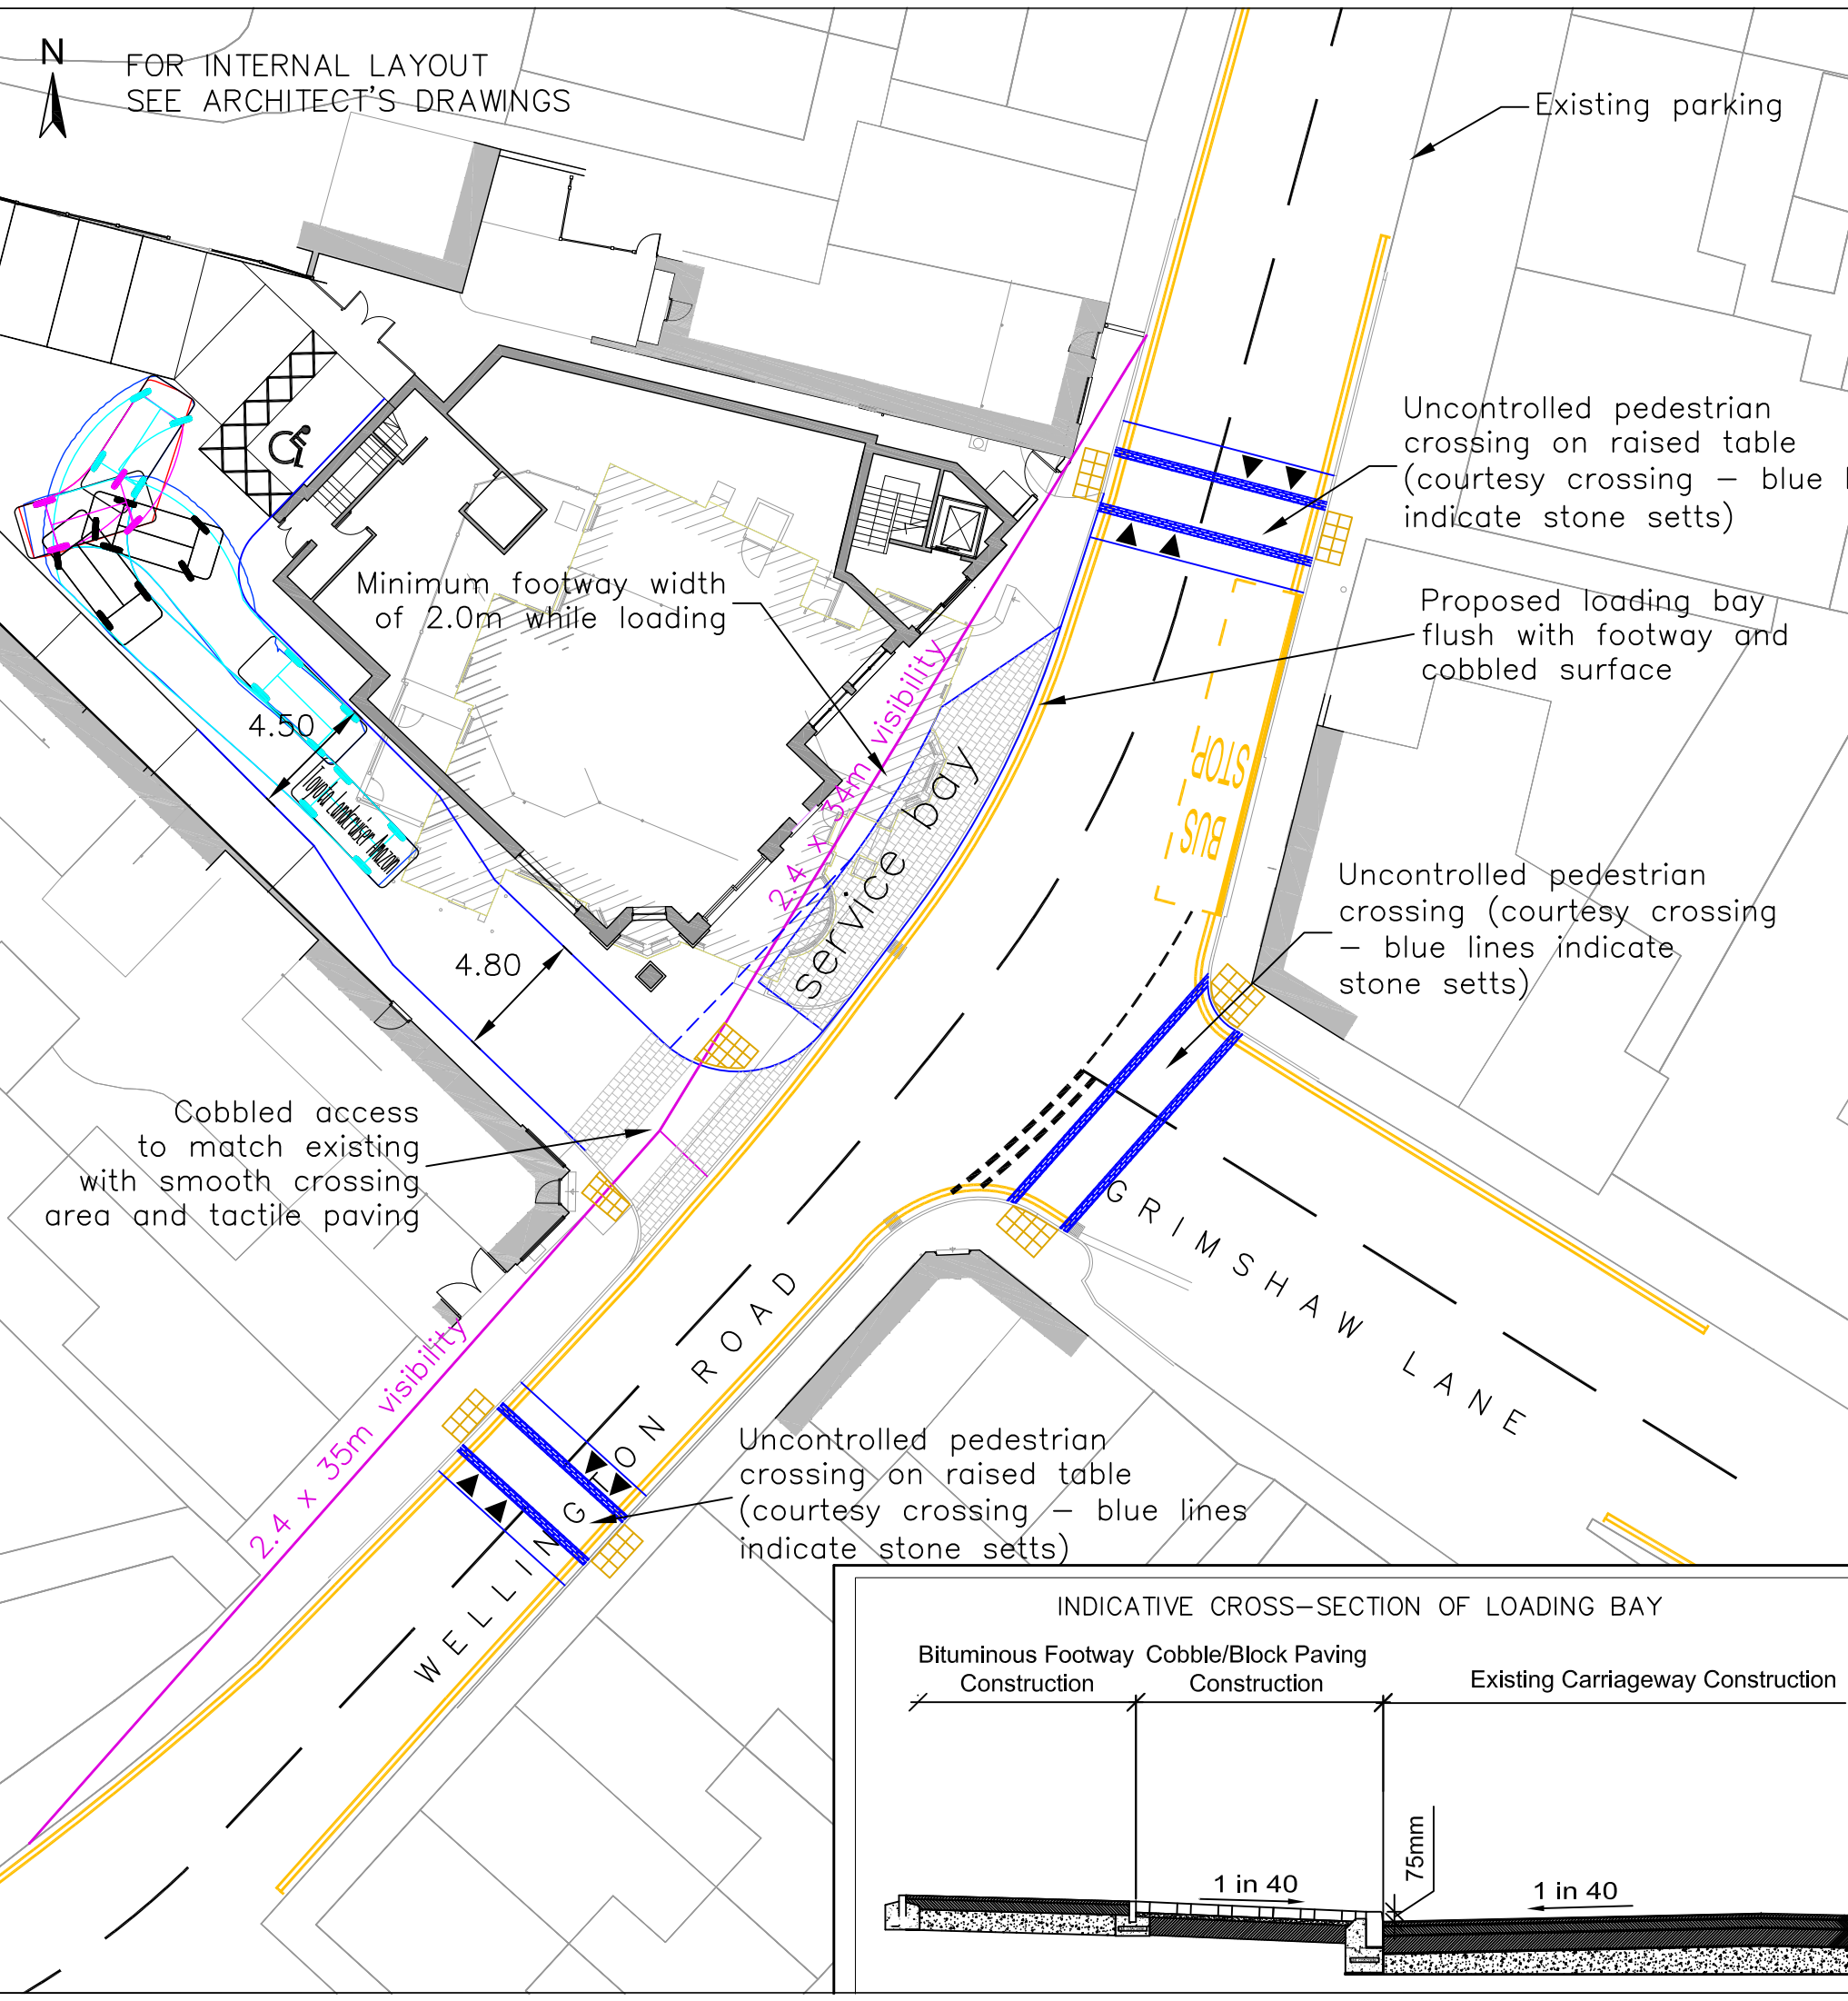

Vehicle specification

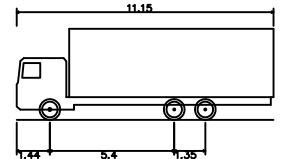

SSL 26t Rigid Standard Vehicle 2012

Overall Length 11.150m

Overall Width 2.600m


Overall Body Height 3.950m

Min Body Ground Clearance 0.440m

Max Track Width 2.437m

Lock-to-lock time 3.00s

Wall to Wall Turning Radius 11.000m

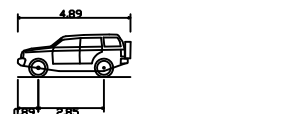

Toyota Landcruiser Amazon

Overall Length 4.890m

Overall Width 1.940m

Overall Body Height 1.850m

Min Body Ground Clearance 0.250m

Track Width 1.940m

Lock-to-lock time 4.00s

Curb to Curb Turning Radius 5.900m

Notes

Courtesy crossings to include stone setts/cobbles on either side to act as traffic calming, dropped kerbs and tactile paving. Crossings on Wellington Road to be raised.

Rev.	Date	Amendment	Drawn	Chkd.	Appd.
G	04.12.15	Crossings updated, swept path	IW	—	—
F	09.11.15	Courtesy crossing note added	IW	—	—
E	22.10.15	Revised swept path vehicle	GY	IW	IW
D	15.10.15	Loading bay cross-section added	IW	—	—
C	30.09.15	Additional crossing detail	IW	—	—
B	14.09.15	Additional highway detail	IW	—	—
A	05.06.15	Revised site layout	IW	—	—



Fourways House,
57 Hilton Street,
Manchester,
M1 2EJ.

Tel: +44 (0) 161 236 2757
Fax: +44 (0) 161 236 2016
Email: info@rsk.co.uk
Web: www.rsk.co.uk

Client

Cheshire Housebuilders Ltd

Project Title

Bay Leaf Lounge
Wellington Road, Bollington

Drawing Title

Proposed Access Arrangements

Drawn	Date	Checked	Date	Approved	Date
IW	04.03.15	—	—	—	—

Scale 1:250

Orig Size A3

Dimensions METRES

Project No. 660556

Drawing File

Drawing No. 660556-10-02

Rev. G

0 2.5 5 10 15

Scale