


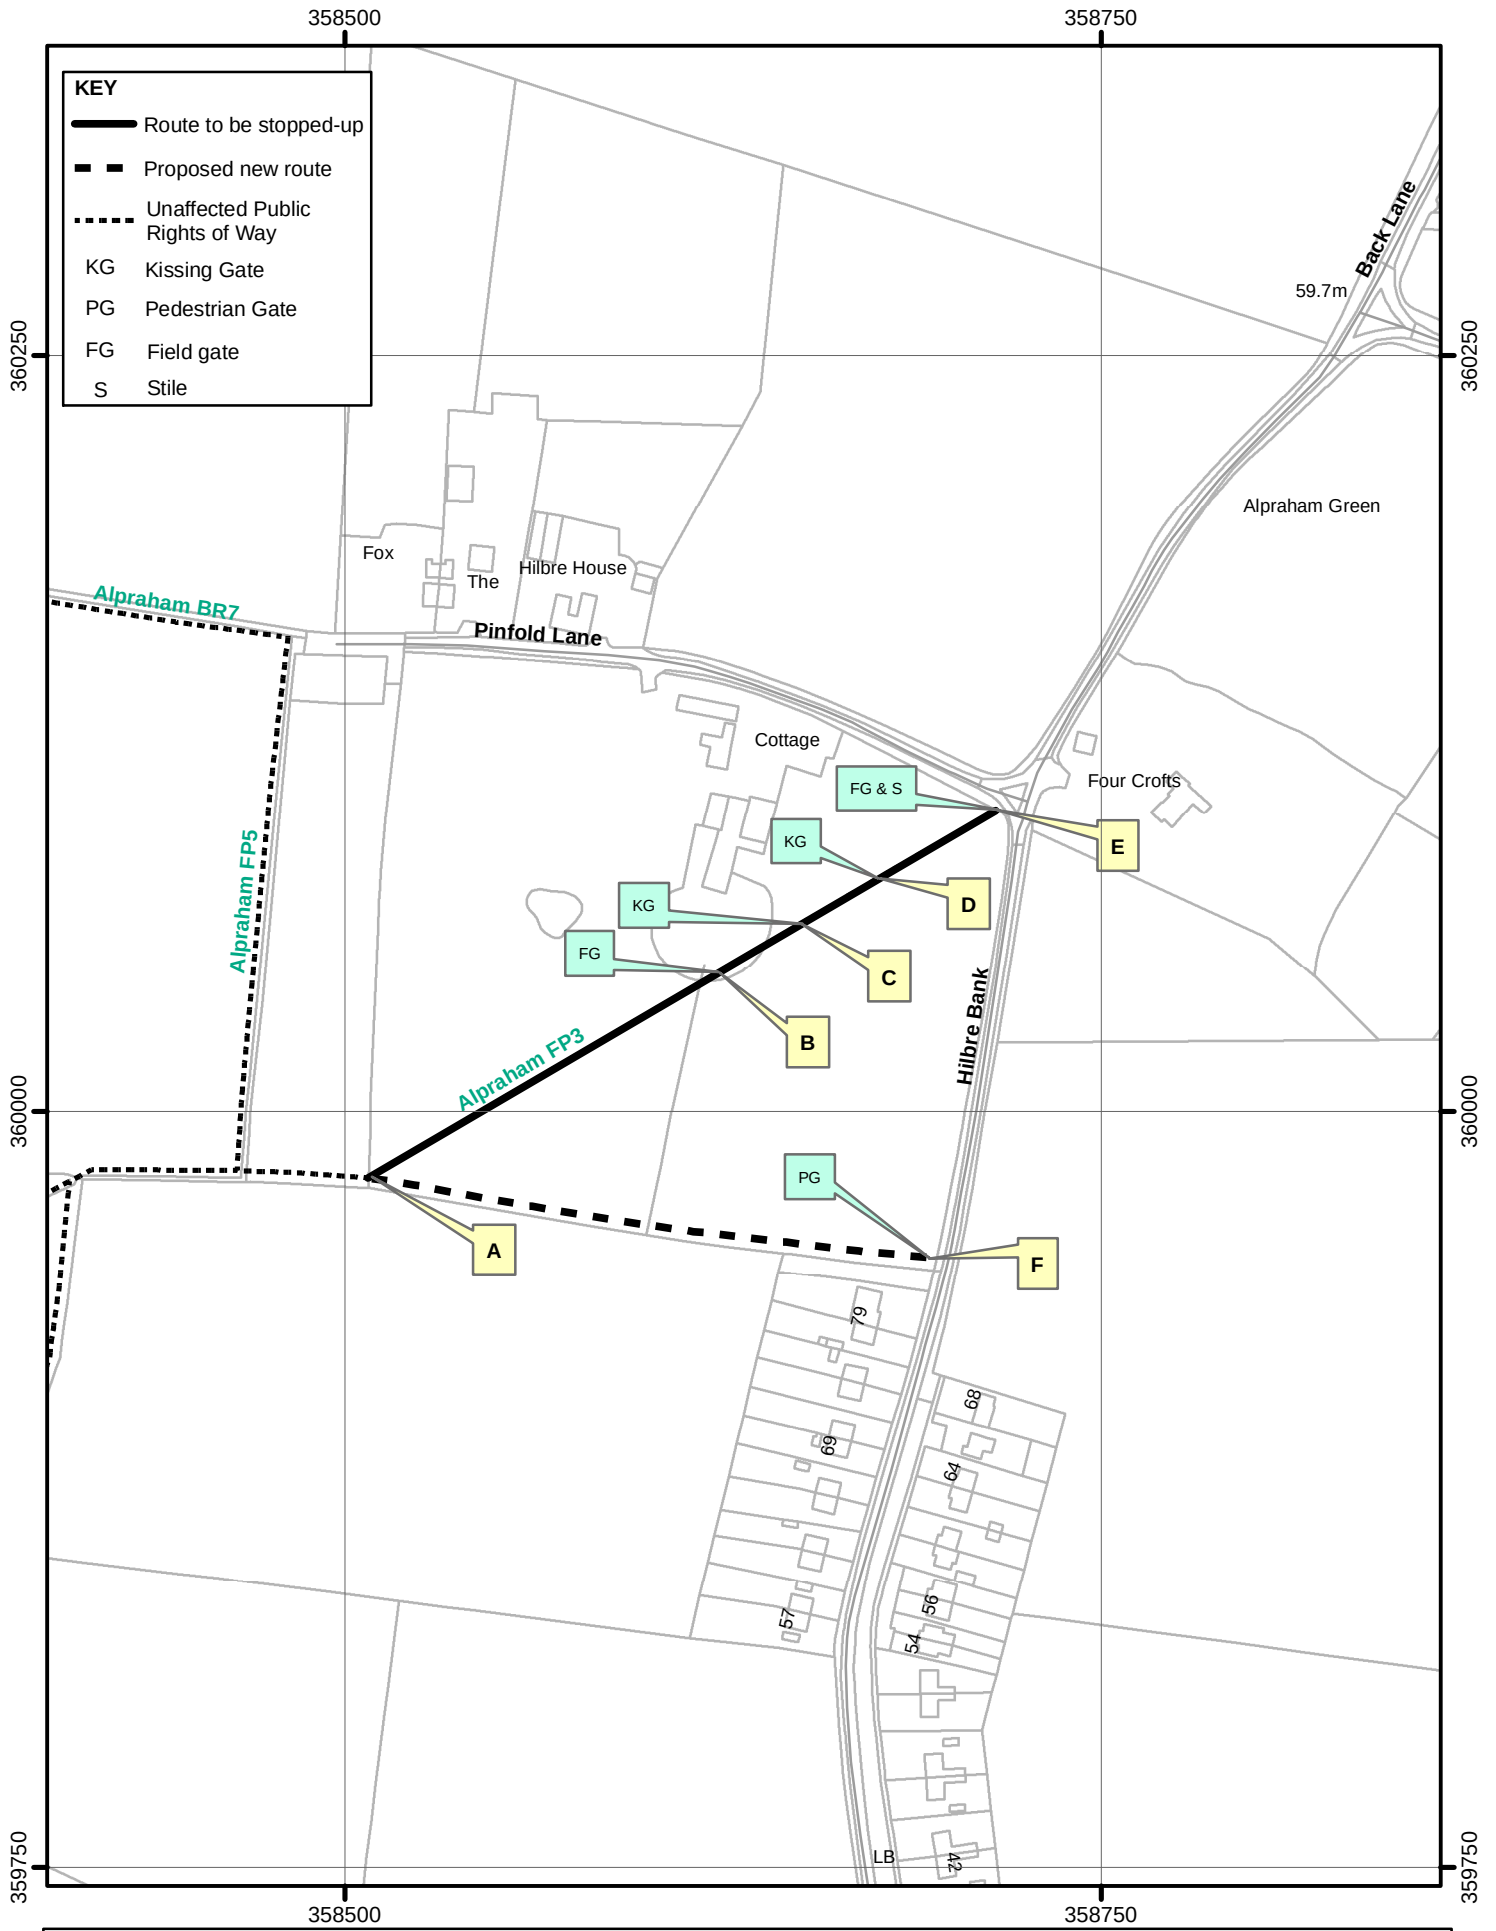

KEY

- Route to be stopped-up
- Proposed new route
- Unaffected Public Rights of Way
- KG Kissing Gate
- PG Pedestrian Gate
- FG Field gate
- S Stile



1:2,500

Highways Act 1980 s119
 The Cheshire East Borough Council
 (Footpath No. 3 (part) Parish of Alpraham)
 Public Path Diversion Order 2016

Plan No.
 HA/107

