
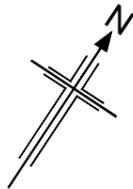


Drawing number  
B1832088/100/OPT2/001

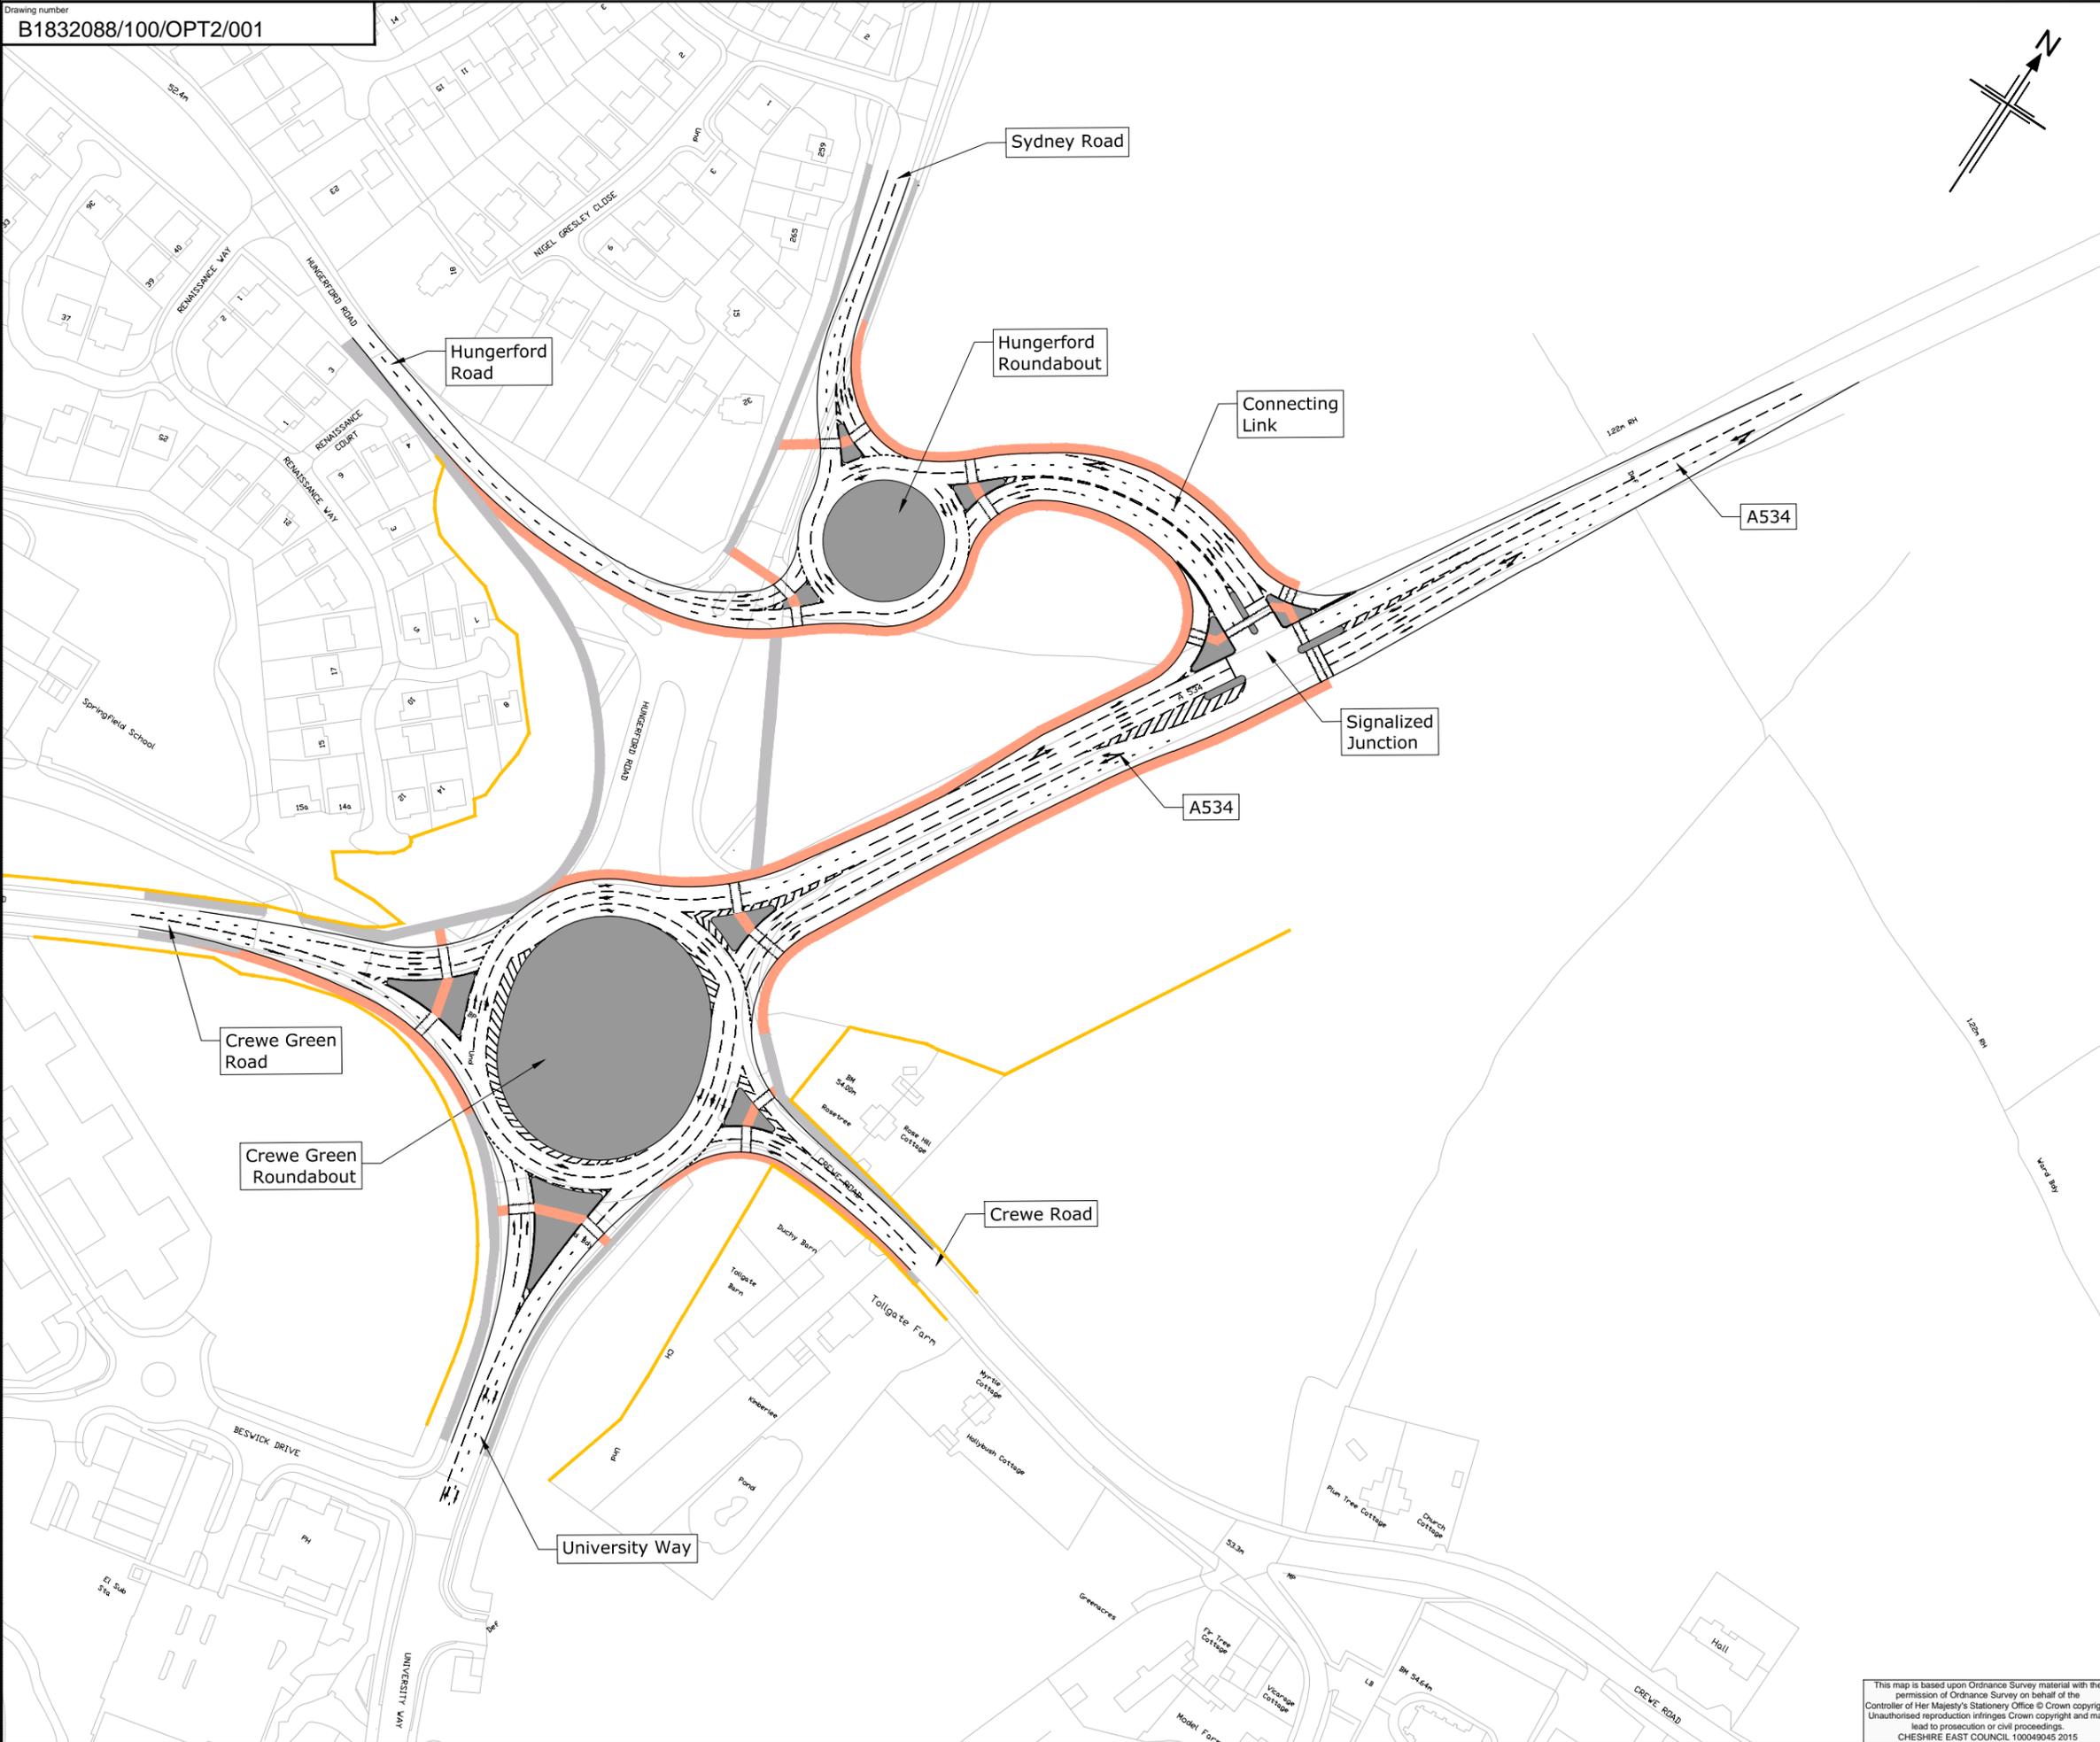

Notes:  
1. All dimensions in meter unless noted otherwise.

KEY:

- Suspected Highway Boundary
- Proposed Island
- Existing Footway
- Proposed Footway



Rev	Rev. Date	Purpose of revision	Drawn	Checked	Rev'd	Apprv'd
0	07/06/2016	FIRST ISSUE	AKS	RG	AG	PH

**JACOBS**  
Number One Building, 5 First Street, Manchester M15 4GU  
Tel: +44 (0)161 235 6000 Fax: +44 (0)161 235 6001  
www.jacobs.com

Client  
**Cheshire East Council**

Project  
**Crewe Green Roundabout**

Drawing title  
**OPTION 2  
4-ARM ROUNDABOUT WITH ONE  
REMOTE SIGNALIZED JUNCTION &  
ONE NONSIGNALIZED ROUNDABOUT**

Drawing status  
**PRELIMINARY**

Scale  
1:1000 @ A1 **DO NOT SCALE**

Jacobs No. B1832088

Drawing number **B1832088/100/OPT2/001** Rev **0**

This map is based upon Ordnance Survey material with the permission of Ordnance Survey on behalf of the Controller of Her Majesty's Stationery Office © Crown copyright. Unauthorised reproduction infringes Crown copyright and may lead to prosecution or civil proceedings. CHESHIRE EAST COUNCIL 100049045 2015

This drawing is not to be used in whole or part other than for the intended purpose and project as defined on this drawing. Refer to the contract for full terms and conditions.