
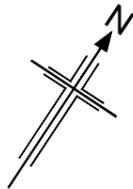


Drawing number
B1832088/100/OPT3/001

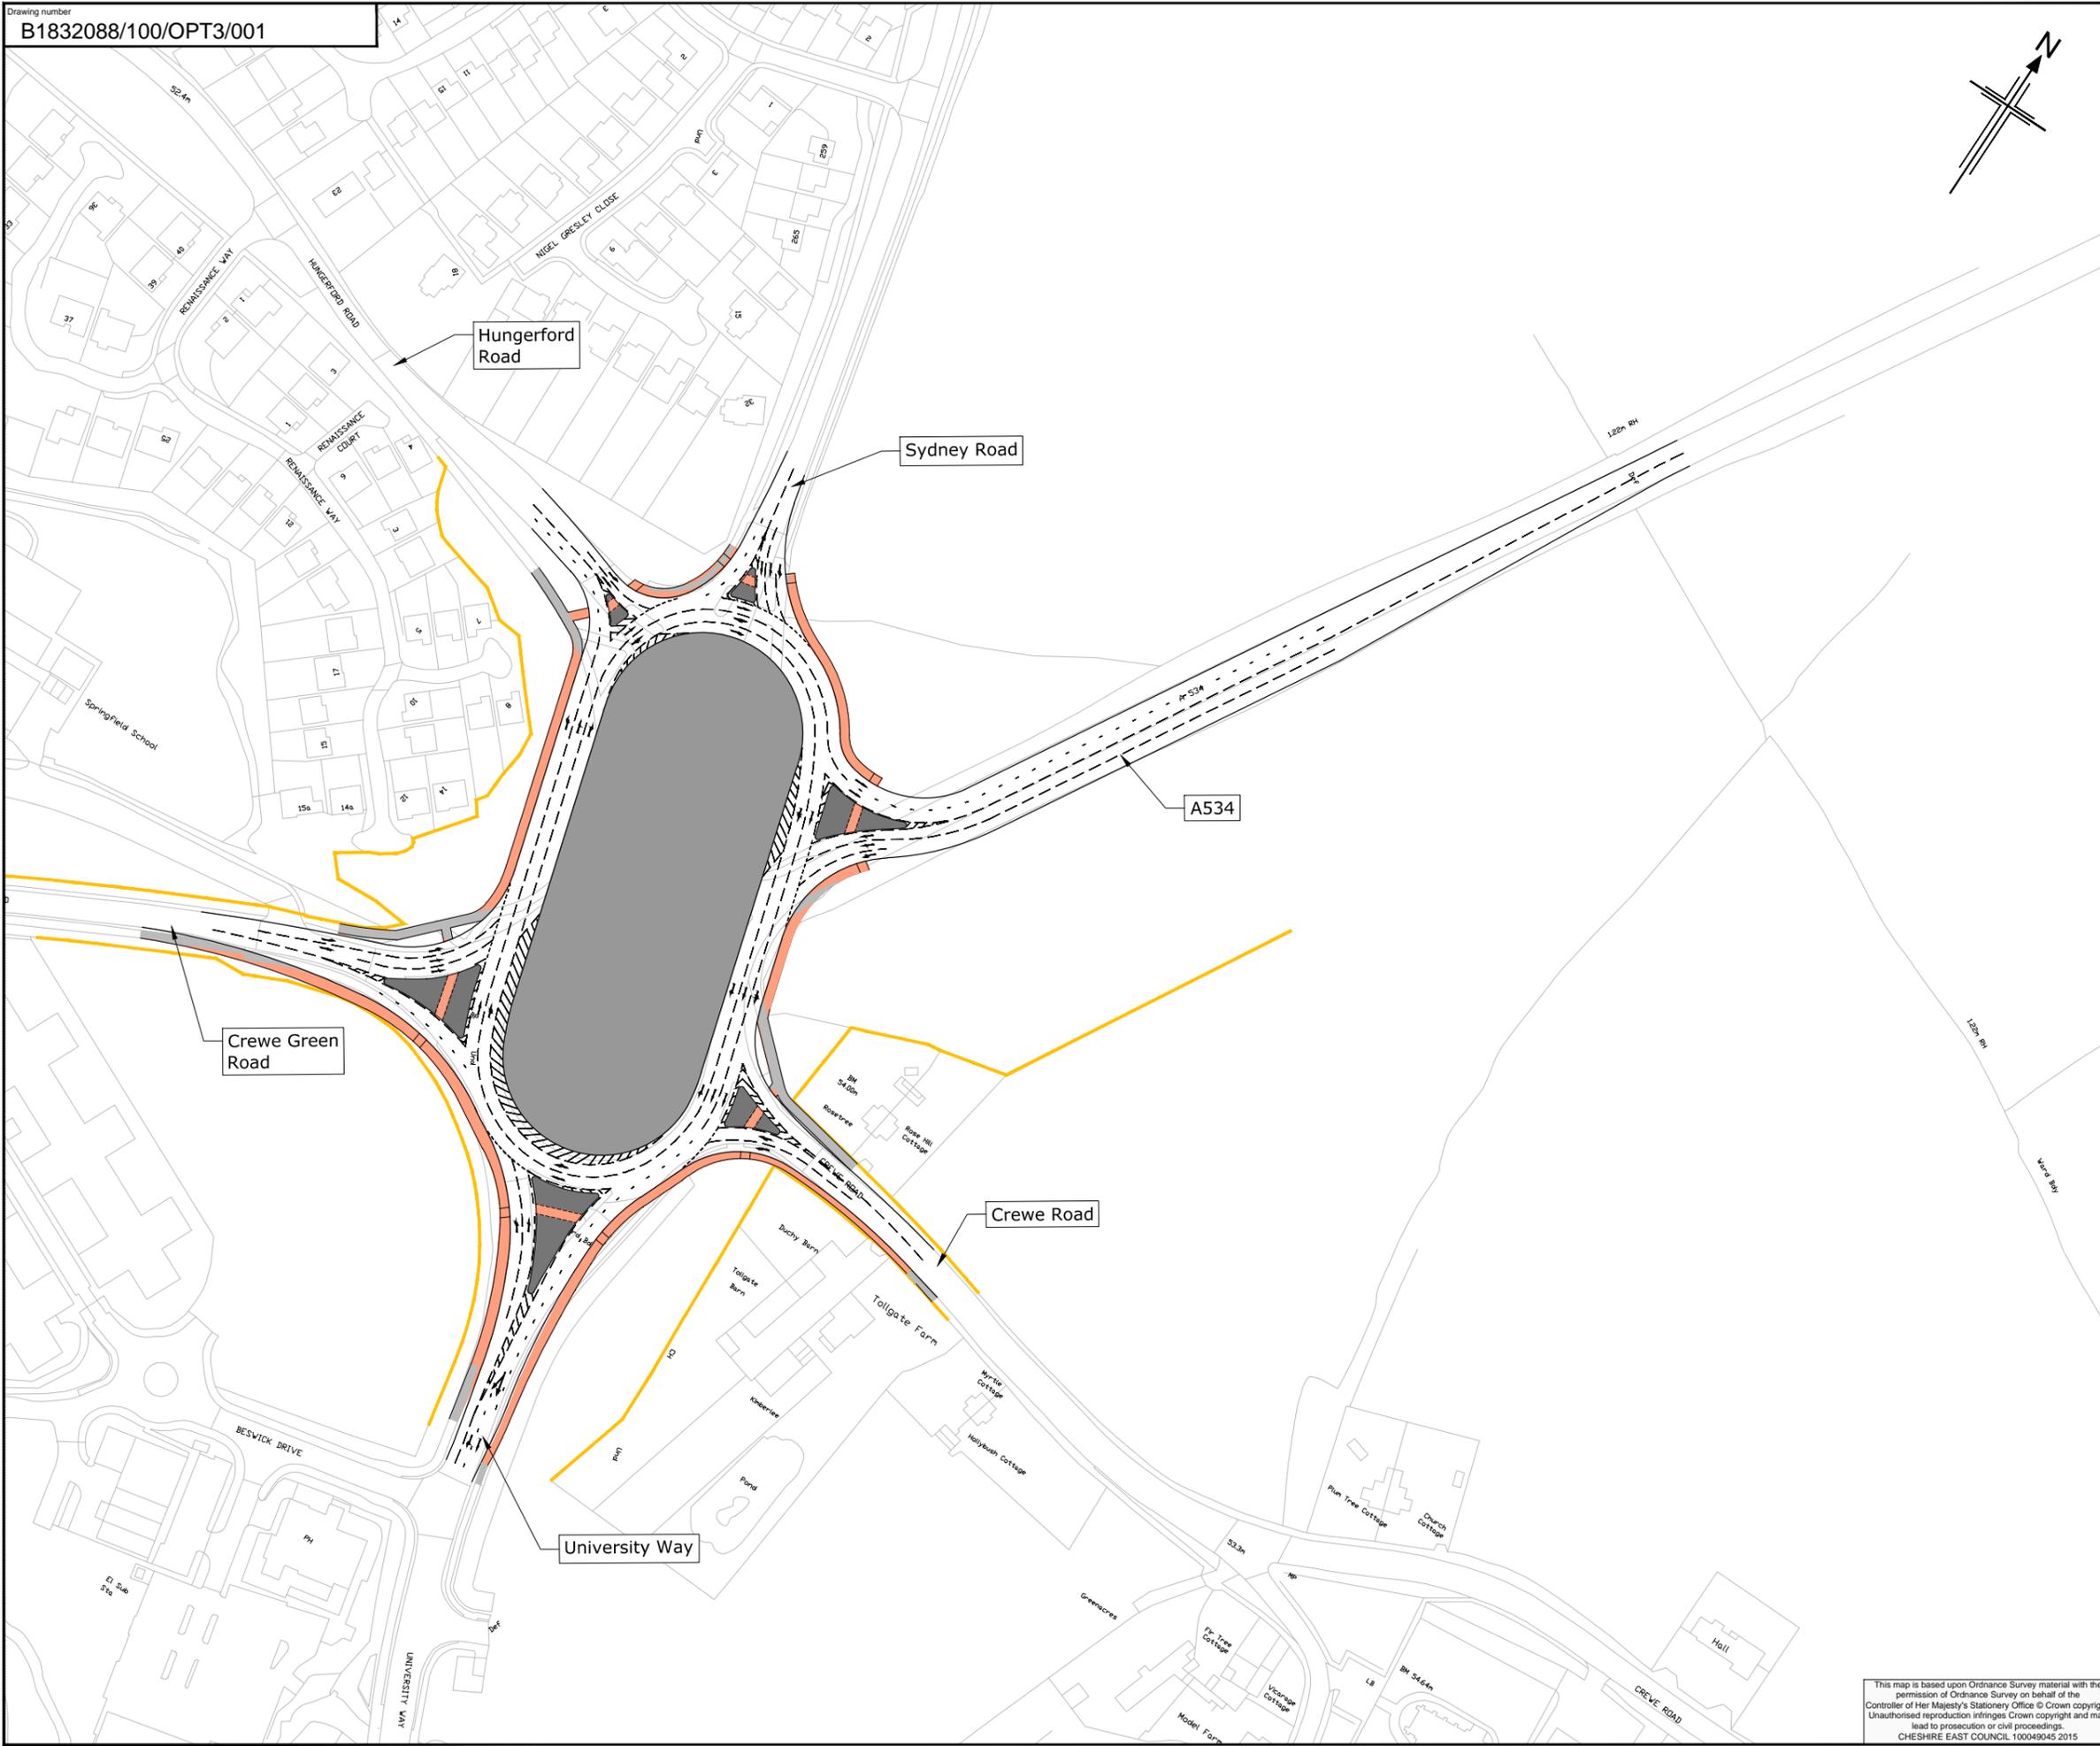

Notes:
 1. All dimensions in meter unless noted otherwise.

- KEY:**
- Suspected Highway Boundary
 - Proposed Island / NMU Crossing
 - Existing Footway
 - Proposed Footway

DRAFT



0	07/06/2016	FIRST ISSUE	AKS	RG	AG	PH
Rev	Rev. Date	Purpose of revision	Drawn	Checked	Rev'd	Apprv'd

JACOBS
 Number One Building, 5 First Street, Manchester M15 4GU
 Tel: +44 (0)161 235 6000 Fax: +44 (0)161 235 6001
 www.jacobs.com

Client

Project
Crewe Green Roundabout

Drawing title
**OPTION 3
 6-ARM GYRATORY**

Drawing status
PRELIMINARY

Scale: 1:1000 @ A1 DO NOT SCALE

Jacobs No. B1832088

Drawing number **B1832088/100/OPT3/001** Rev **0**

This map is based upon Ordnance Survey material with the permission of Ordnance Survey on behalf of the Controller of Her Majesty's Stationery Office © Crown copyright. Unauthorised reproduction infringes Crown copyright and may lead to prosecution or civil proceedings. CHESHIRE EAST COUNCIL 100049045 2015

This drawing is not to be used in whole or part other than for the intended purpose and project as defined on this drawing. Refer to the contract for full terms and conditions.