


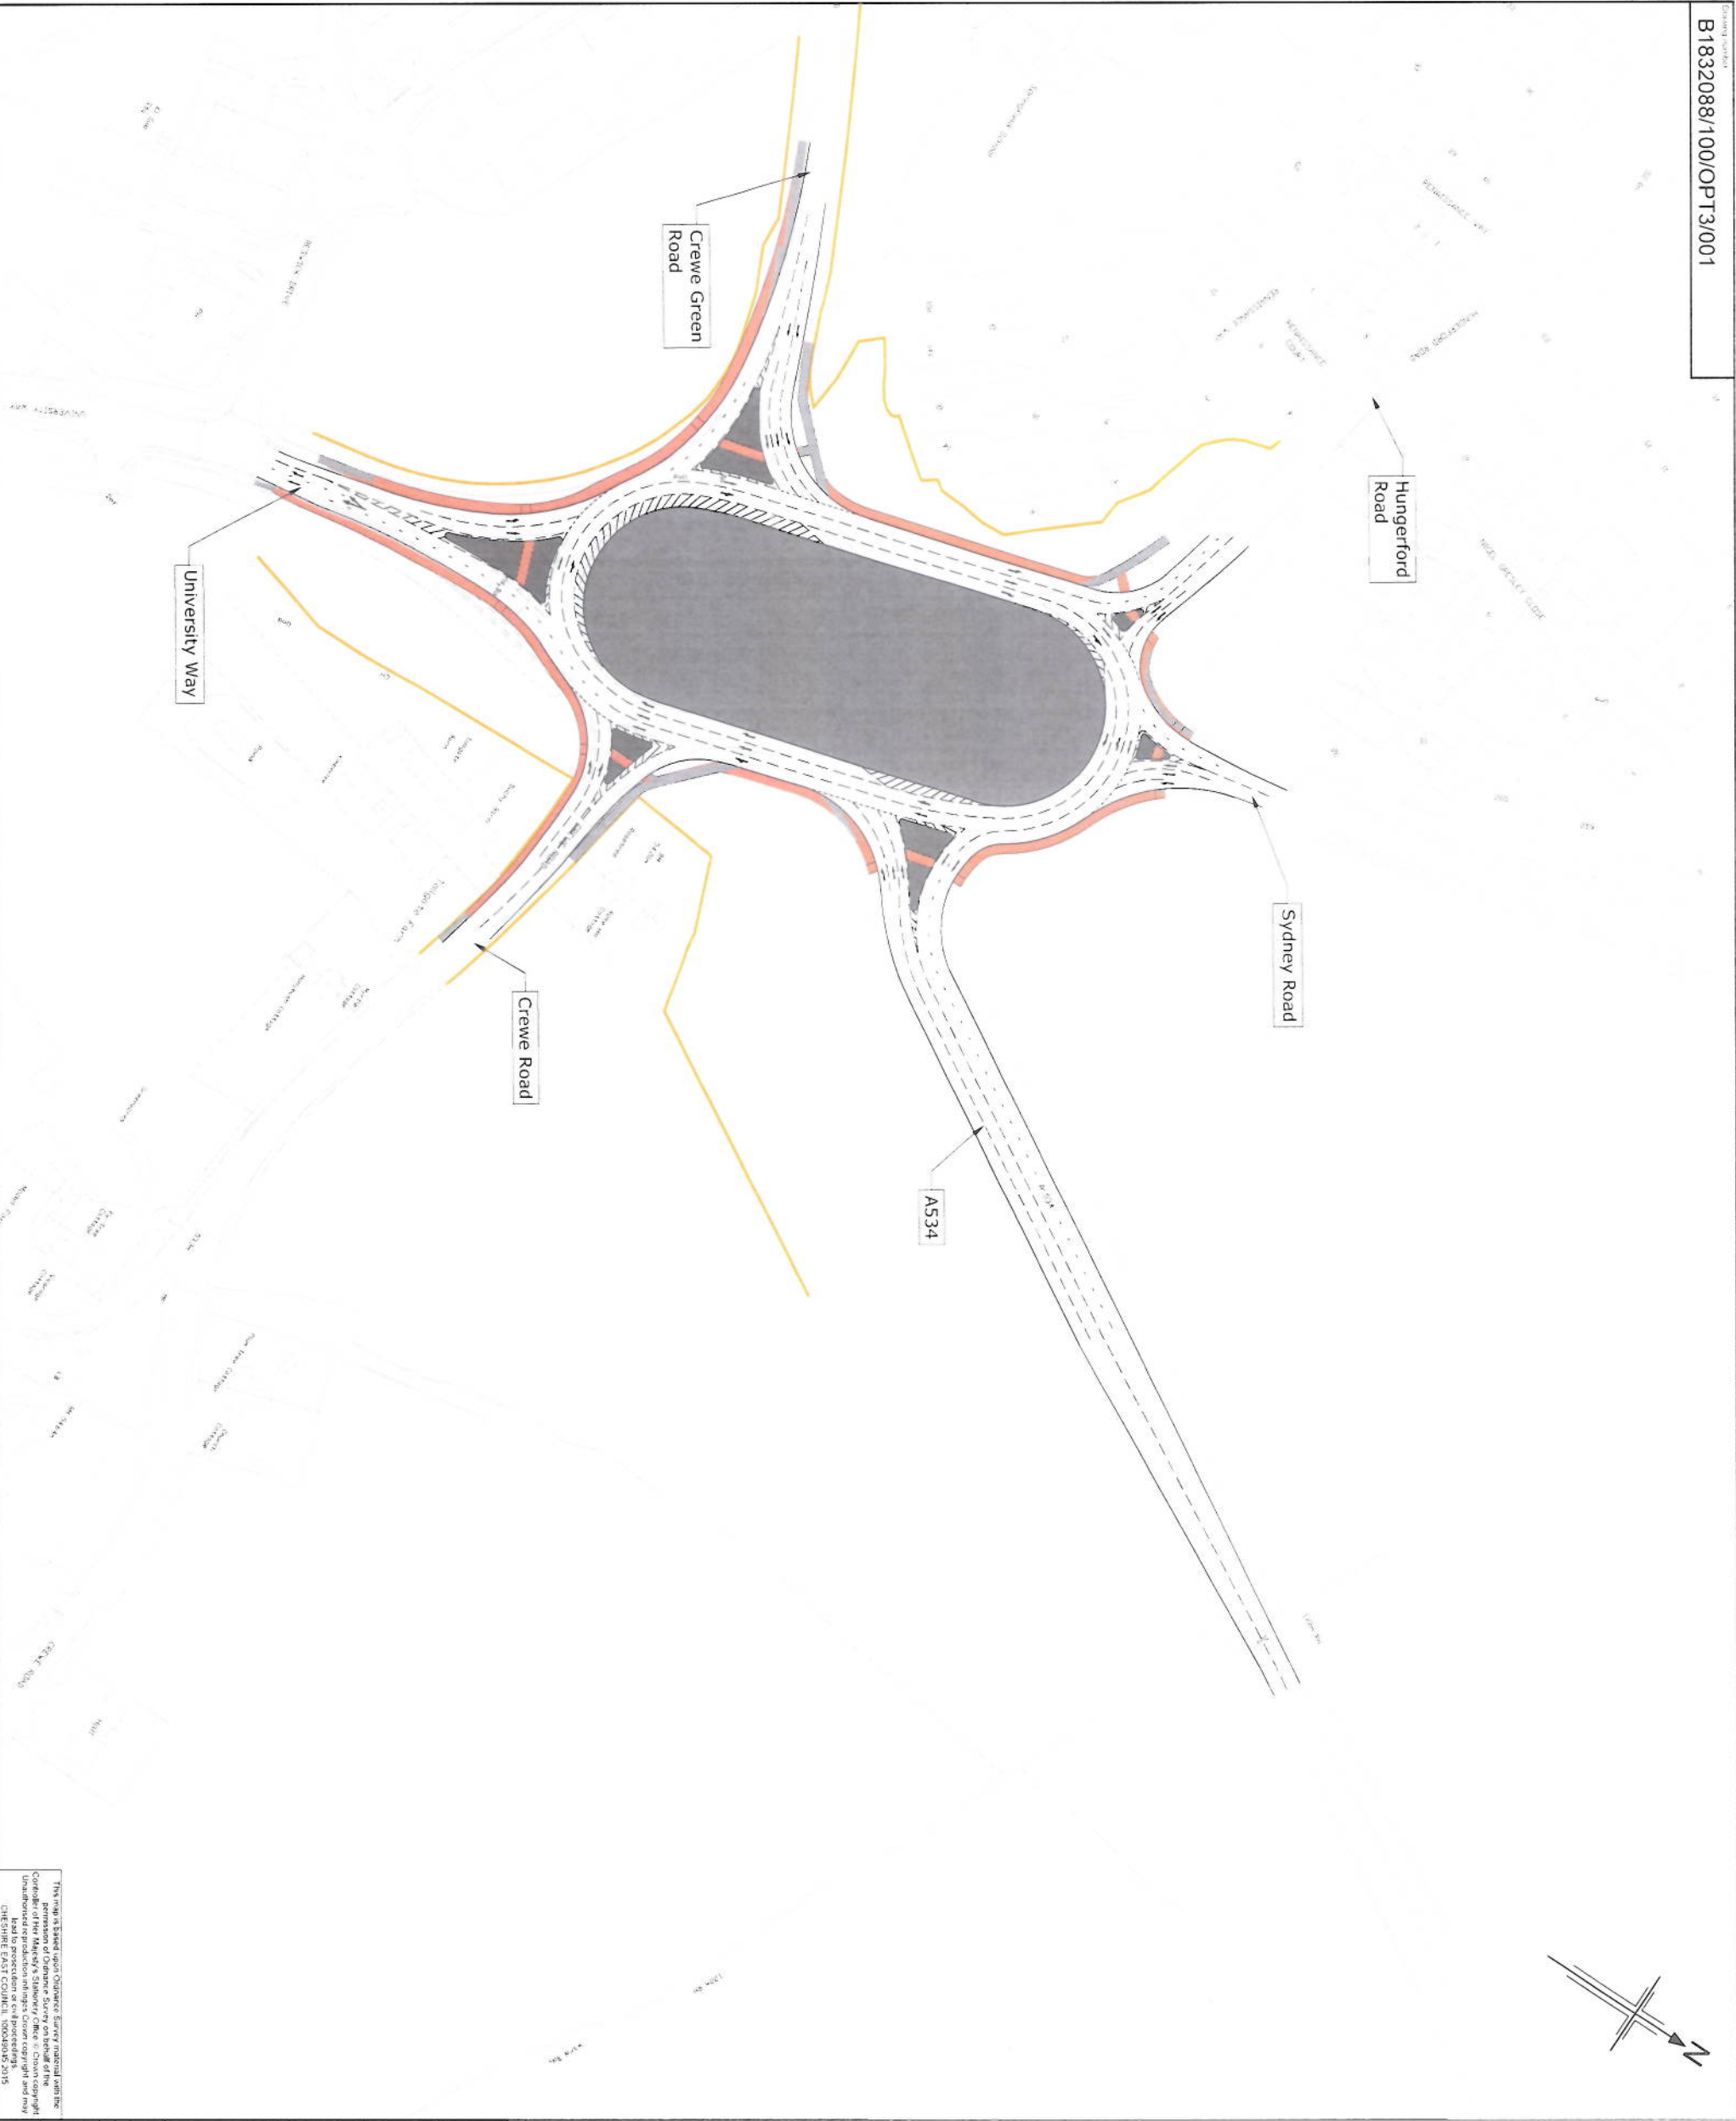

Notes:

- 1. All dimensions in order unless noted otherwise

KEY:

- Sussex Highway Boundary
- Proposed Island MFL Crossing
- Existing Footway
- Proposed Footway

APPENDIX 1

DRAFT



Rev	Rev Date	Purpose of revision	AMS	RS	AS	PH
0	07/06/2016	PRELIMINARY				

JACOBS

Working together to build a better world

Cheshire East Council

Crewe Green Roundabout


OPTION 3

6-ARM GYRATORY

Drawing Status	PRELIMINARY	DO NOT SCALE
Scale	1:1000 @ A1	
Client No.	B1832088	
Client Name	Cheshire East Council	
Drawing Number	B1832088/100/OPT3/001	
Rev	0	

This drawing is based upon Ordnance Survey aerial photography and is not to be used for any other purpose without the permission of the copyright owner. It is the user's responsibility to ensure that the drawing is used for the intended purpose and project as defined on this drawing. Refer to the contract for full terms and conditions.

CHESHIRE EAST COUNCIL, 10004840.2015

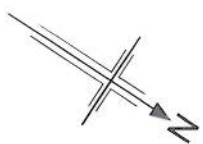

APPENDIX 2a

KEY

- Shaded Island Boundary
- Proposed Island
- Existing Footway
- Proposed Footway

Rev	Rev Date	Purpose of Revision	Drawn	Checked	Rev'd	Approved
0	07/06/2016	FIRST ISSUE	AMS	R/G	A.J.	PH

JACOBS
 Sir Peter Crane Building, 5 Fenchurch Street, Manchester M2 6JH
 Tel: +44 (0)161 275 1100 Fax: +44 (0)161 275 1501
 jacobsc@compuserve.com



Cheshire East
Council

Crewe Green Roundabout

OPTION 1


4-ARM ROUNDABOUT WITH TWO REMOTE SIGNALIZED JUNCTIONS

PRELIMINARY

0000 @ AI	DO NOT SCALE
832088	

B1832088/100/OPT1/001

purpose and project as defined on this drawing. Refer to the contract for full terms and conditions.

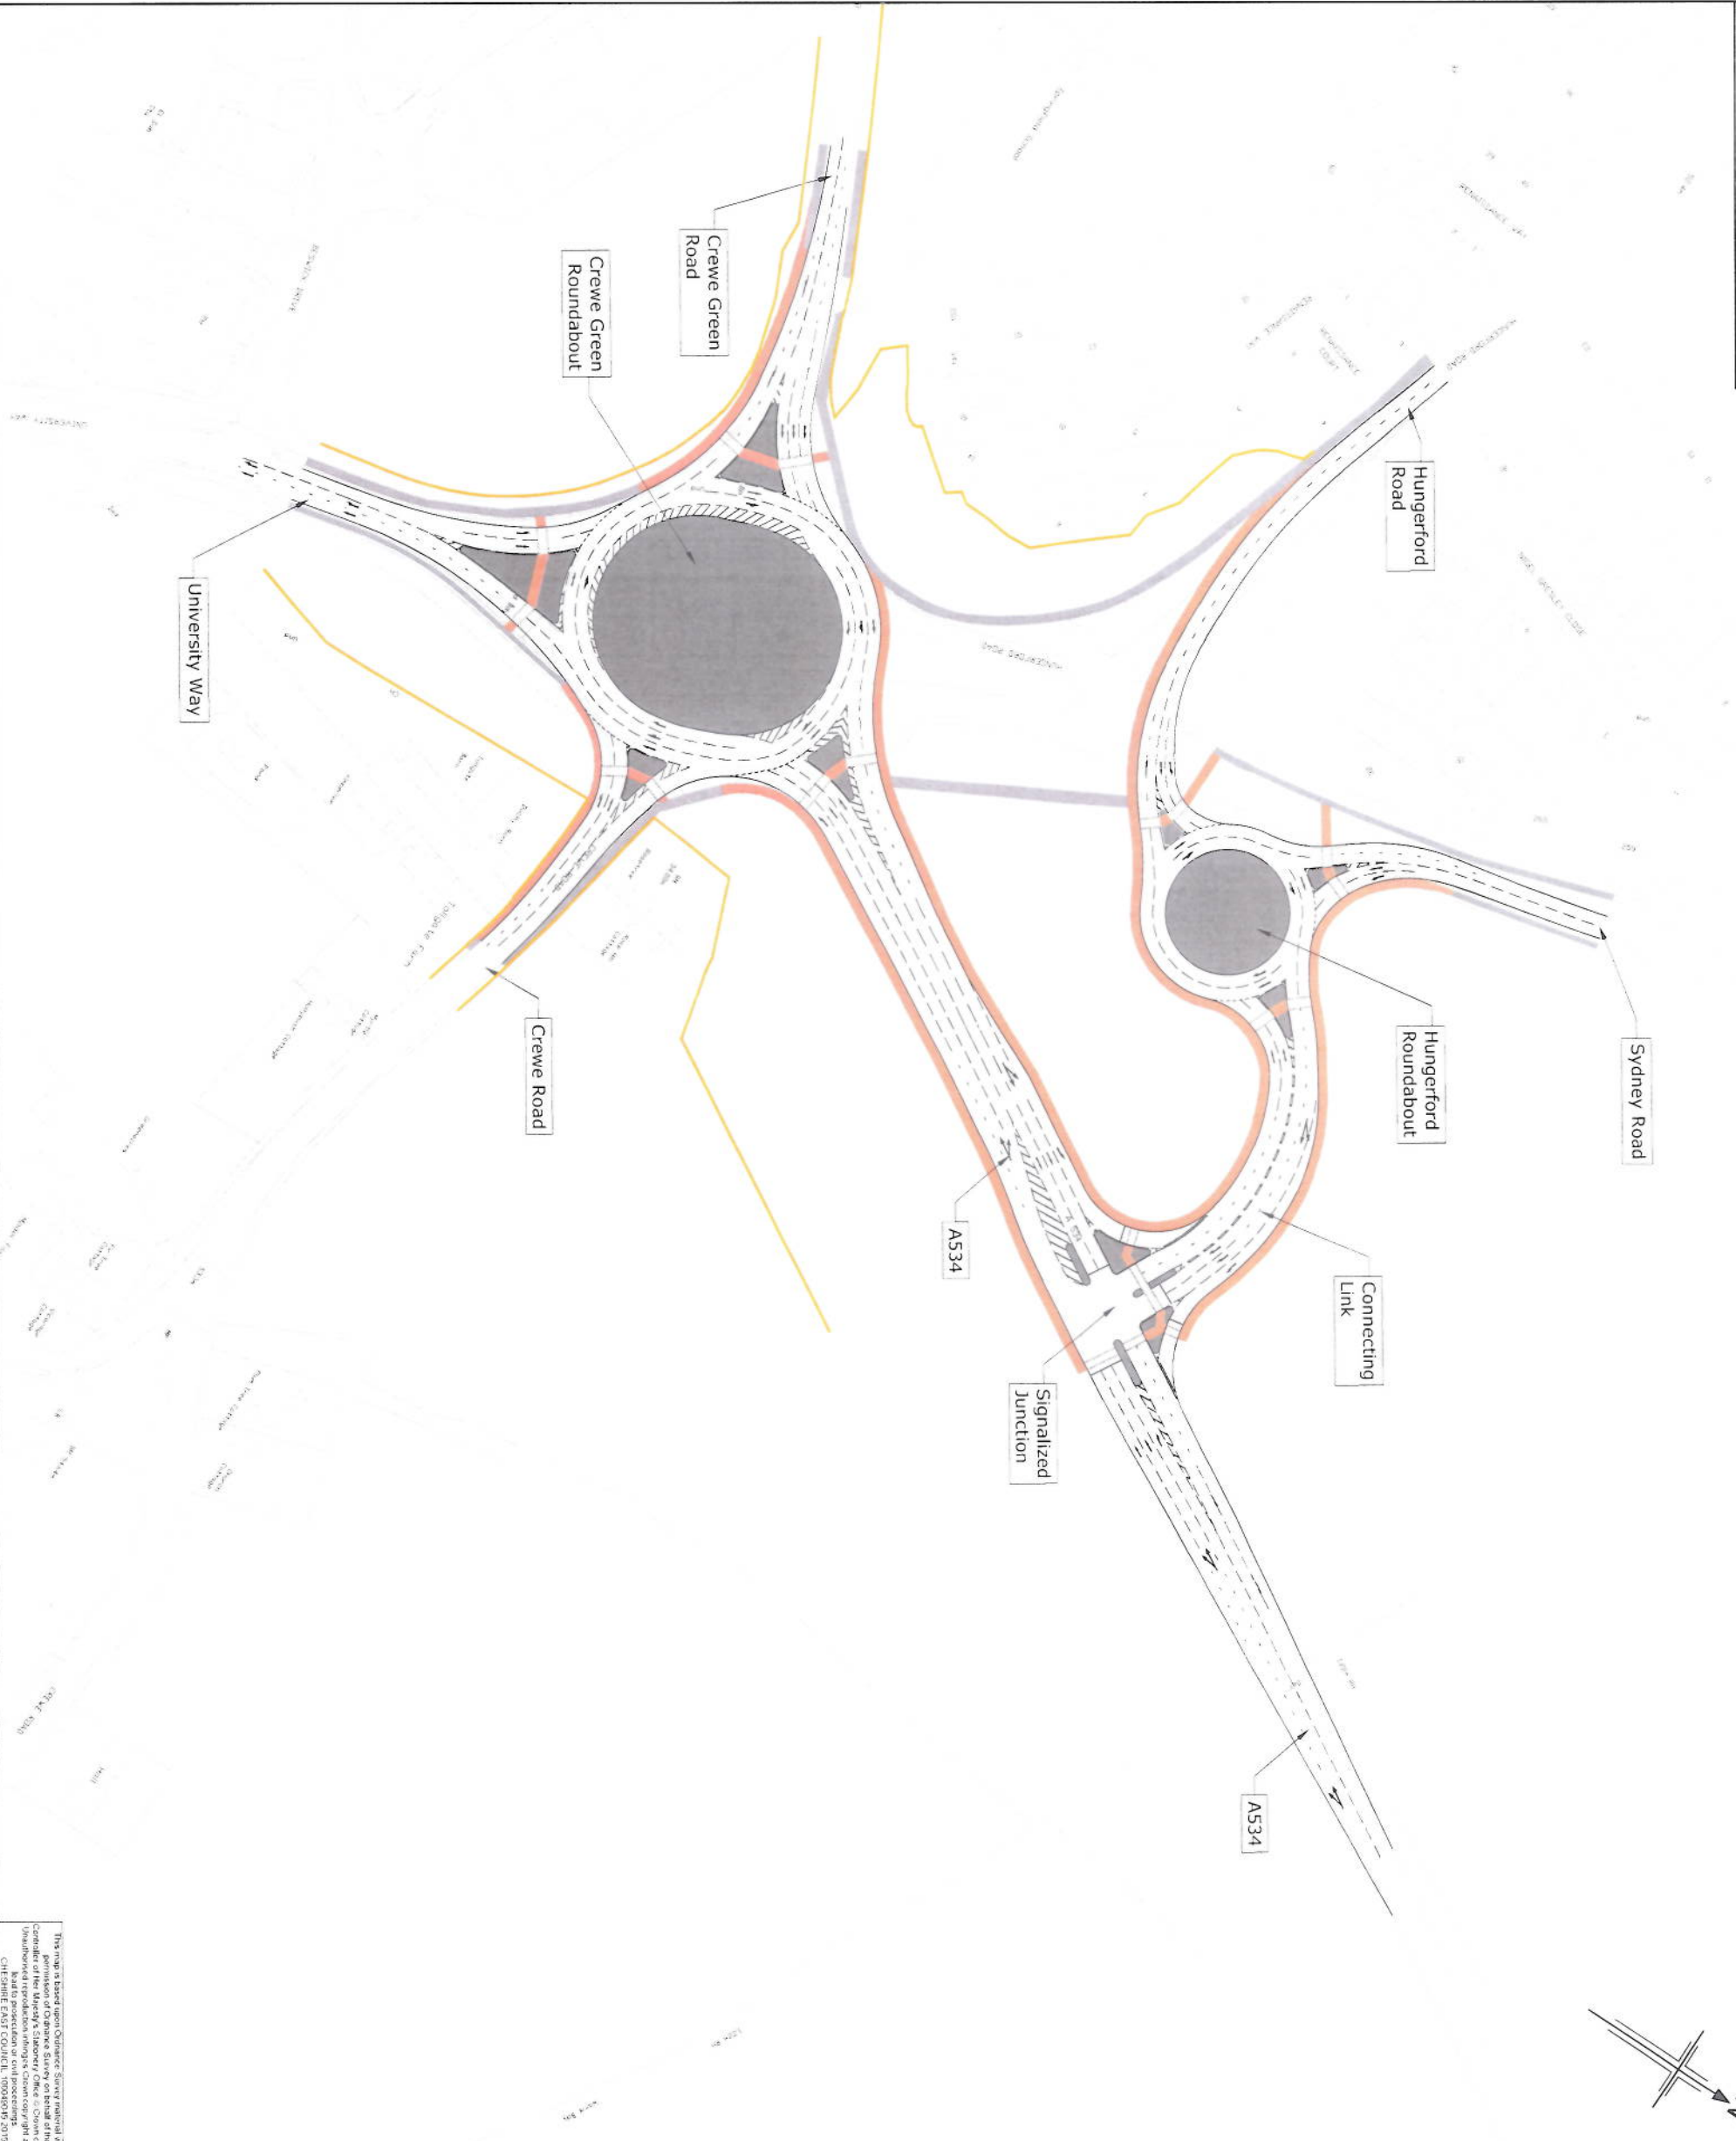

APPENDIX 2b



Rev	Rev Date	Rev Description	Rev	Rev	Rev
0	07/06/2015	FIRST ISSUE	JAC	PG	AS

JACOBS
National and International Engineering, Planning, Design and Construction Services
Tel: +44 (0)1273 836100 Fax: +44 (0)1273 836101
www.jacobs.co.uk




Project: **Crewe Green Roundabout**

Drawing title: **OPTION 2
4-ARM ROUNDABOUT WITH ONE
REMOTE SIGNALIZED JUNCTION &
ONE NONSIGNALIZED ROUNDABOUT**

Drawing Status	PRELIMINARY	DO NOT SCALE
Scale	1:1000 @ A1	
Jacobs No	B1832088	
Client No		
Drawing number	B1832088/100/OPT2/001	Rev 0

This drawing is not to be used in whole or part other than for the intended purpose and project as defined on this drawing. Refer to the contract for full terms and conditions.

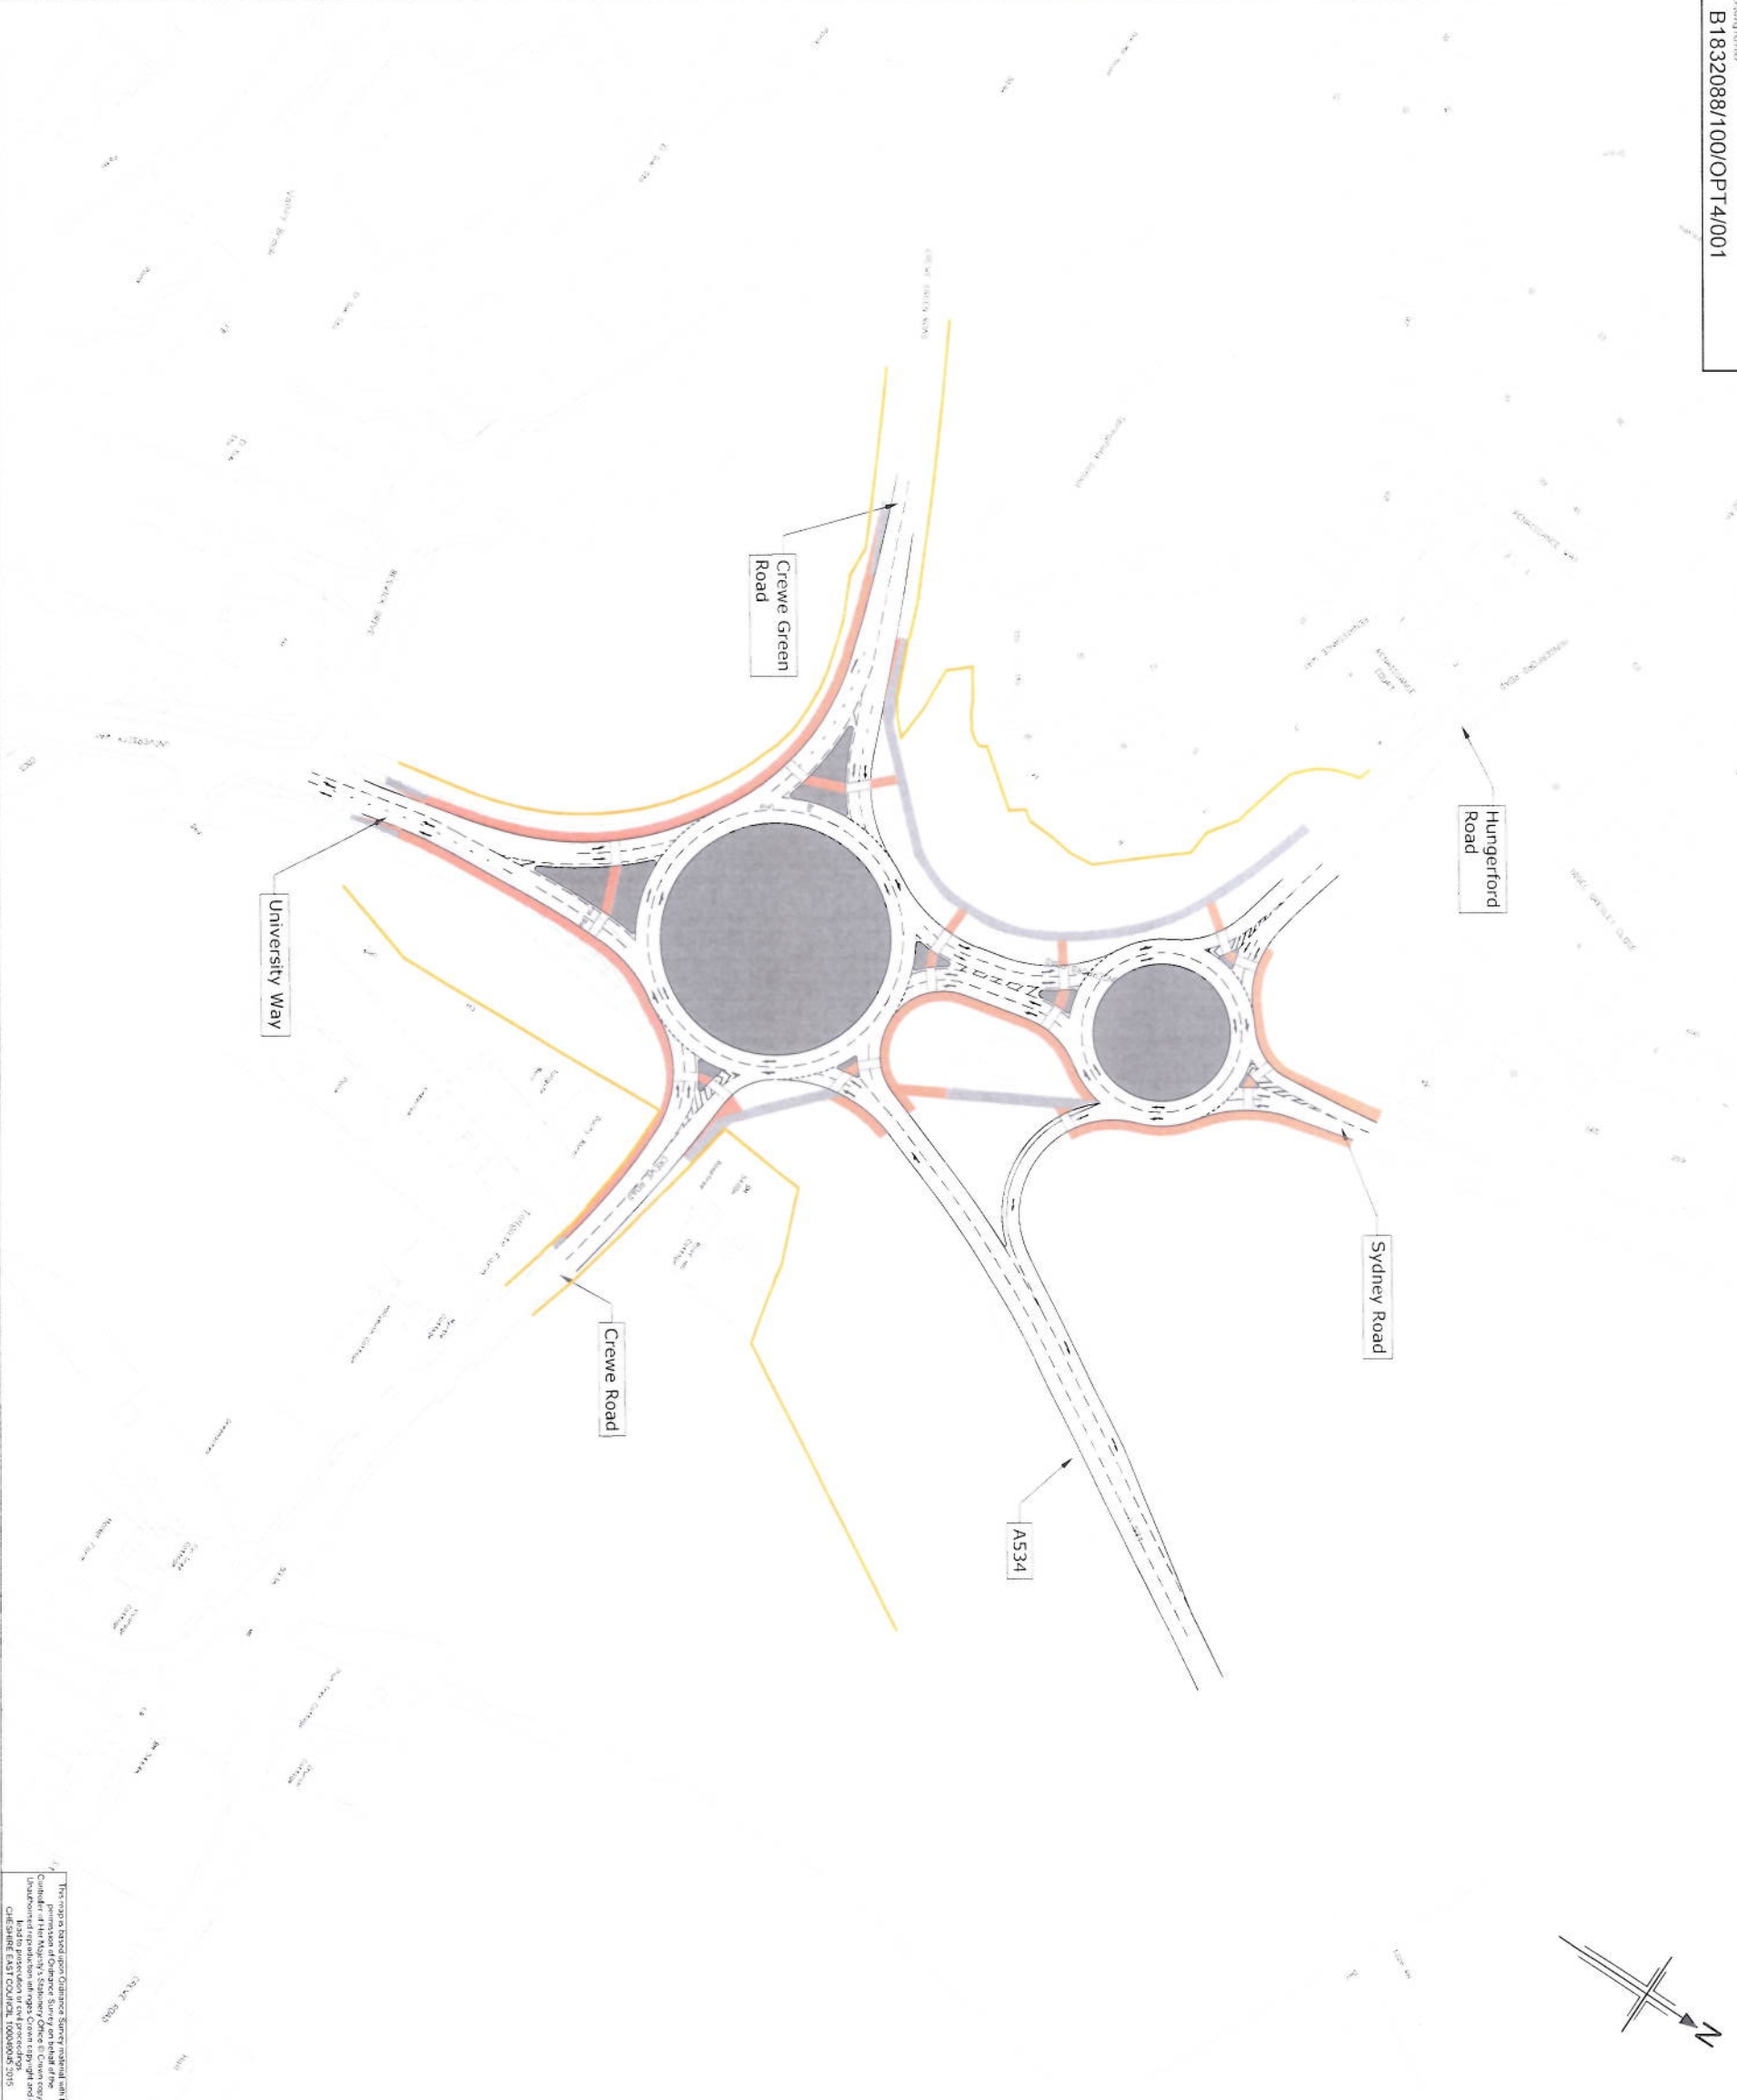

- Notes
- 1. All dimensions in this drawing are in metres.
- Legend
- Biodiversity/Agri-Environment
 - Proposed Road
 - Mature / Older Existing Footway
 - Proposed Footway

APPENDIX 2c

DRAFT



Rev	Rev Date	Rev Description	Rev	Rev Date	Rev Description
1	18/05/2018	Issue for comment	1	18/05/2018	Issue for comment



Project
Crewe Green Roundabout

Option 4
DUMBELL ROUNDABOUT

Scale
1:1000 @ A1
DO NOT SCALE

Drawing number
B1832088/100/OPT4/001

This drawing is not to be used in whole or part other than for the intended purpose and project as defined on this drawing. Refer to the contract for full terms and conditions.