


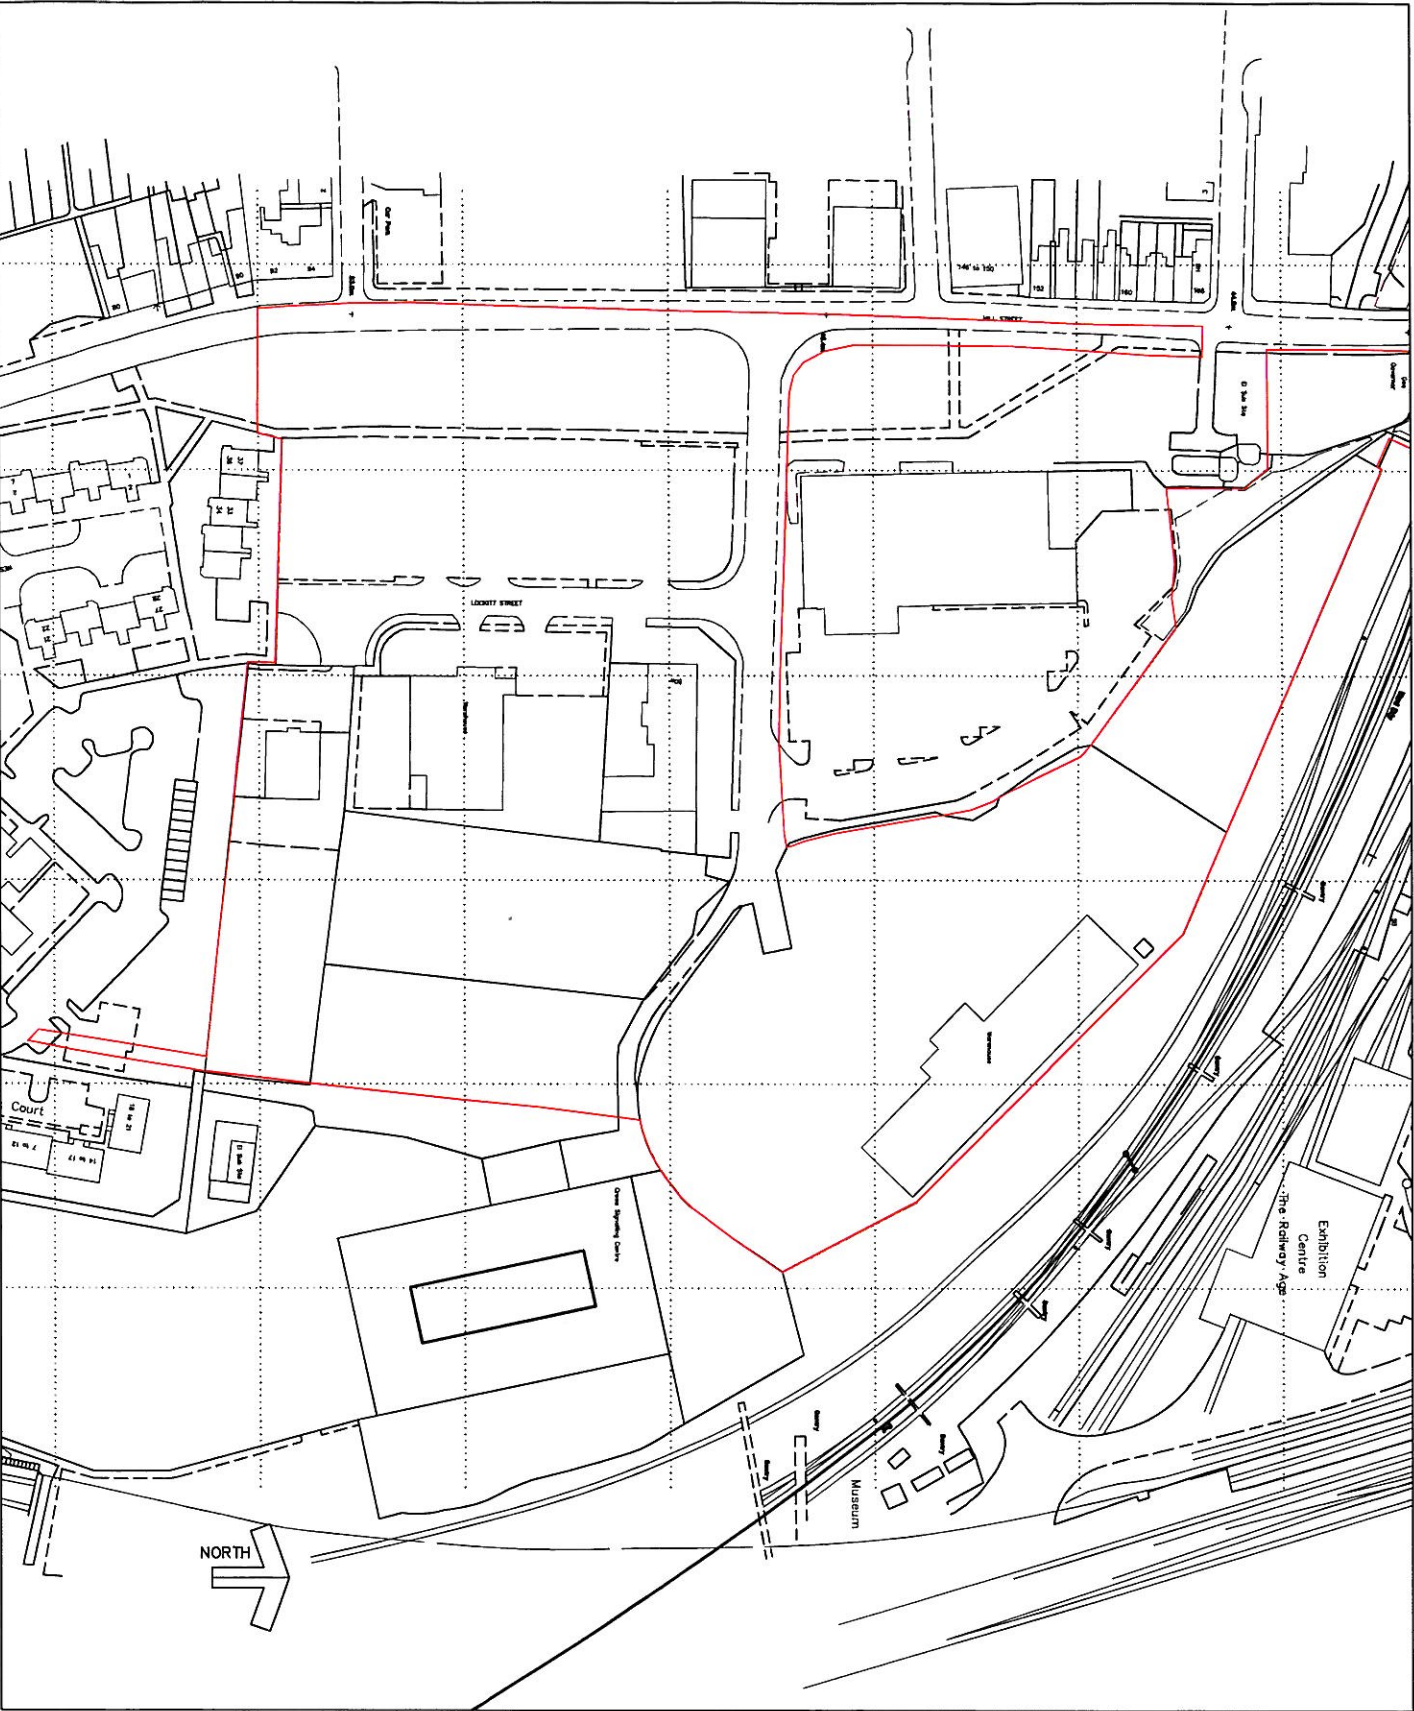

NOTES

CONTRACTOR MUST READ AND CONSIDER ALL INFORMATION
CONTAINED HEREIN AND THEREON BEFORE
PROCEEDING WITH ANY WORK.
DO NOT SCALE FROM THIS DRAWING.
ANY DIMENSIONS ON THIS DRAWING ARE TO BE
TAKEN FROM THE DIMENSIONS OF THE
HATRELL DS ONE ARCHITECTS LLP CORPUS

REV	DESCRIPTION	DATE	CHG

HATRELL DS ONE

Architects LLP
CHARTERED ARCHITECTS
MANCHESTER COVENTRY
100-102, CANAL STREET, MANCHESTER, M1 3DW
0161 275 1234
www.hatrell.co.uk
HATRELL DS ONE ARCHITECTS LLP CORPUS

CLIENT

Cloves Developments

PROJECT

Mill Street, Crewe

DRAWING TITLE

Location Plan

SCALE

1:1250 A3 1/4

DRAWING No

2240 - LOC

PLANNING