


SCALE 1 : 500



Ordinance Survey © Crown Copyright 2017. All rights reserved. Licence number 10002312. Printed Scale - 1:500

ILLUSTRATIVE LAYOUT PLAN

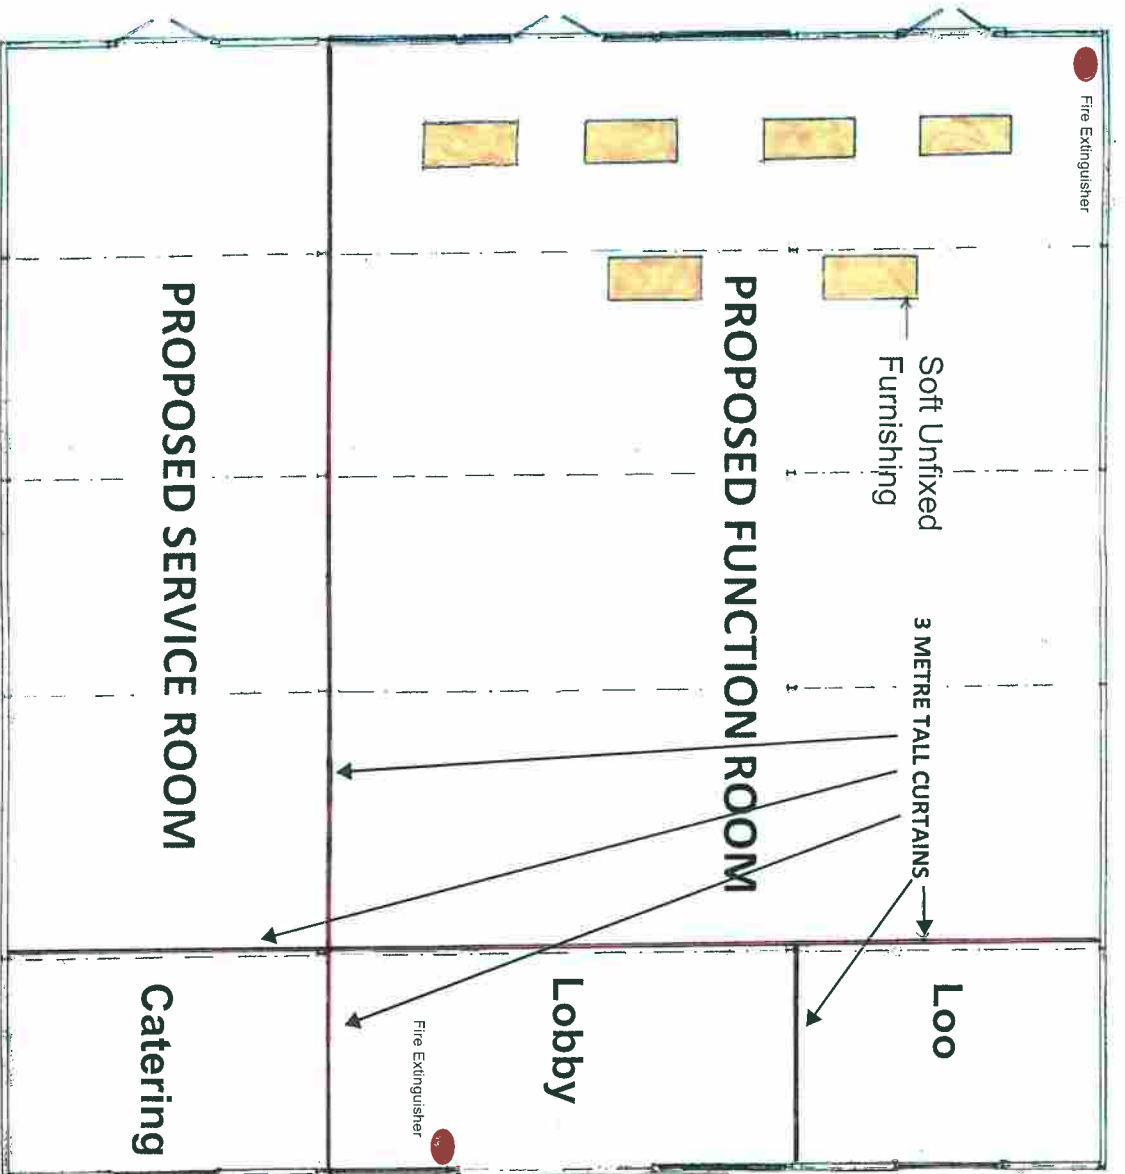


NEW SLIDING DOOR
TO EXISTING OPENING



FLOOR PLAN
AS PROPOSED

SCALE 1 : 100 @ A3

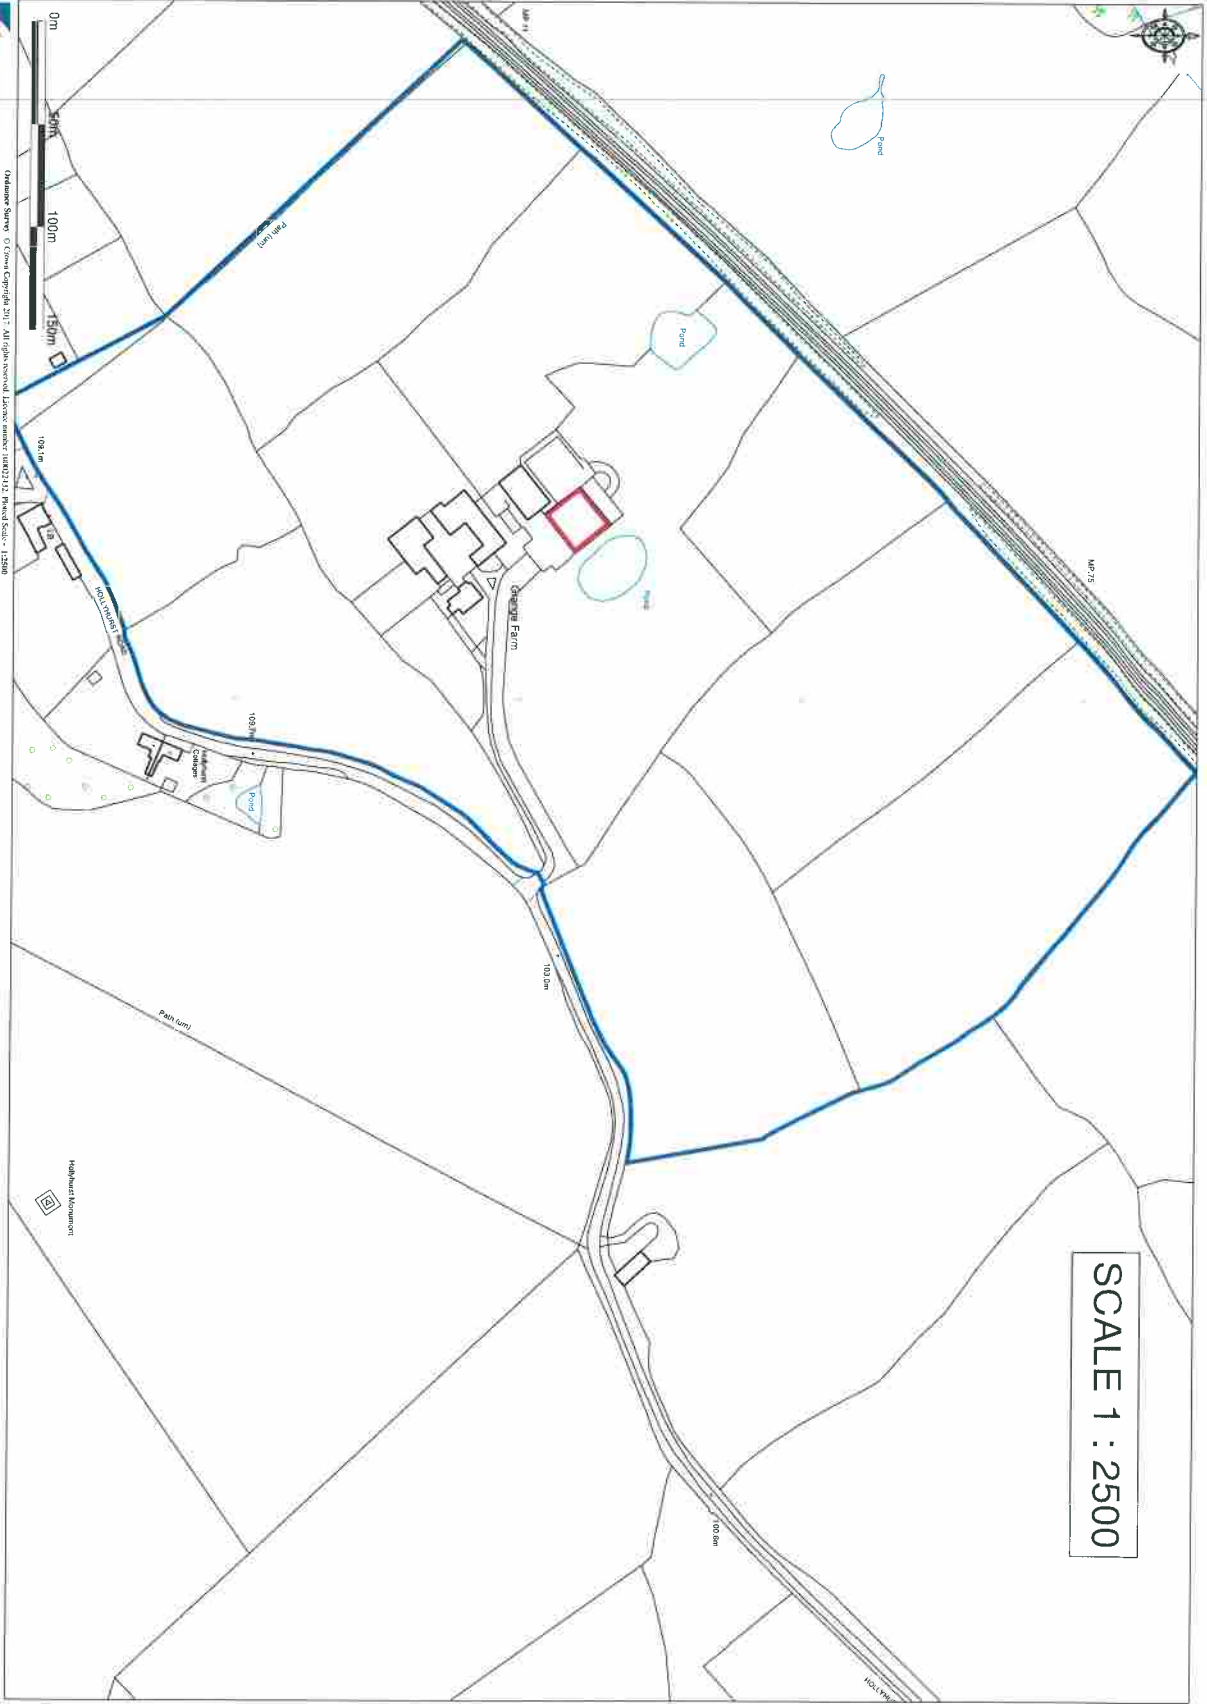

SCALE 1 : 2500