



Appendix 3 Dining Room, Morning Room & Kitchen/Pantry (scaled 1:100)
Ground floor

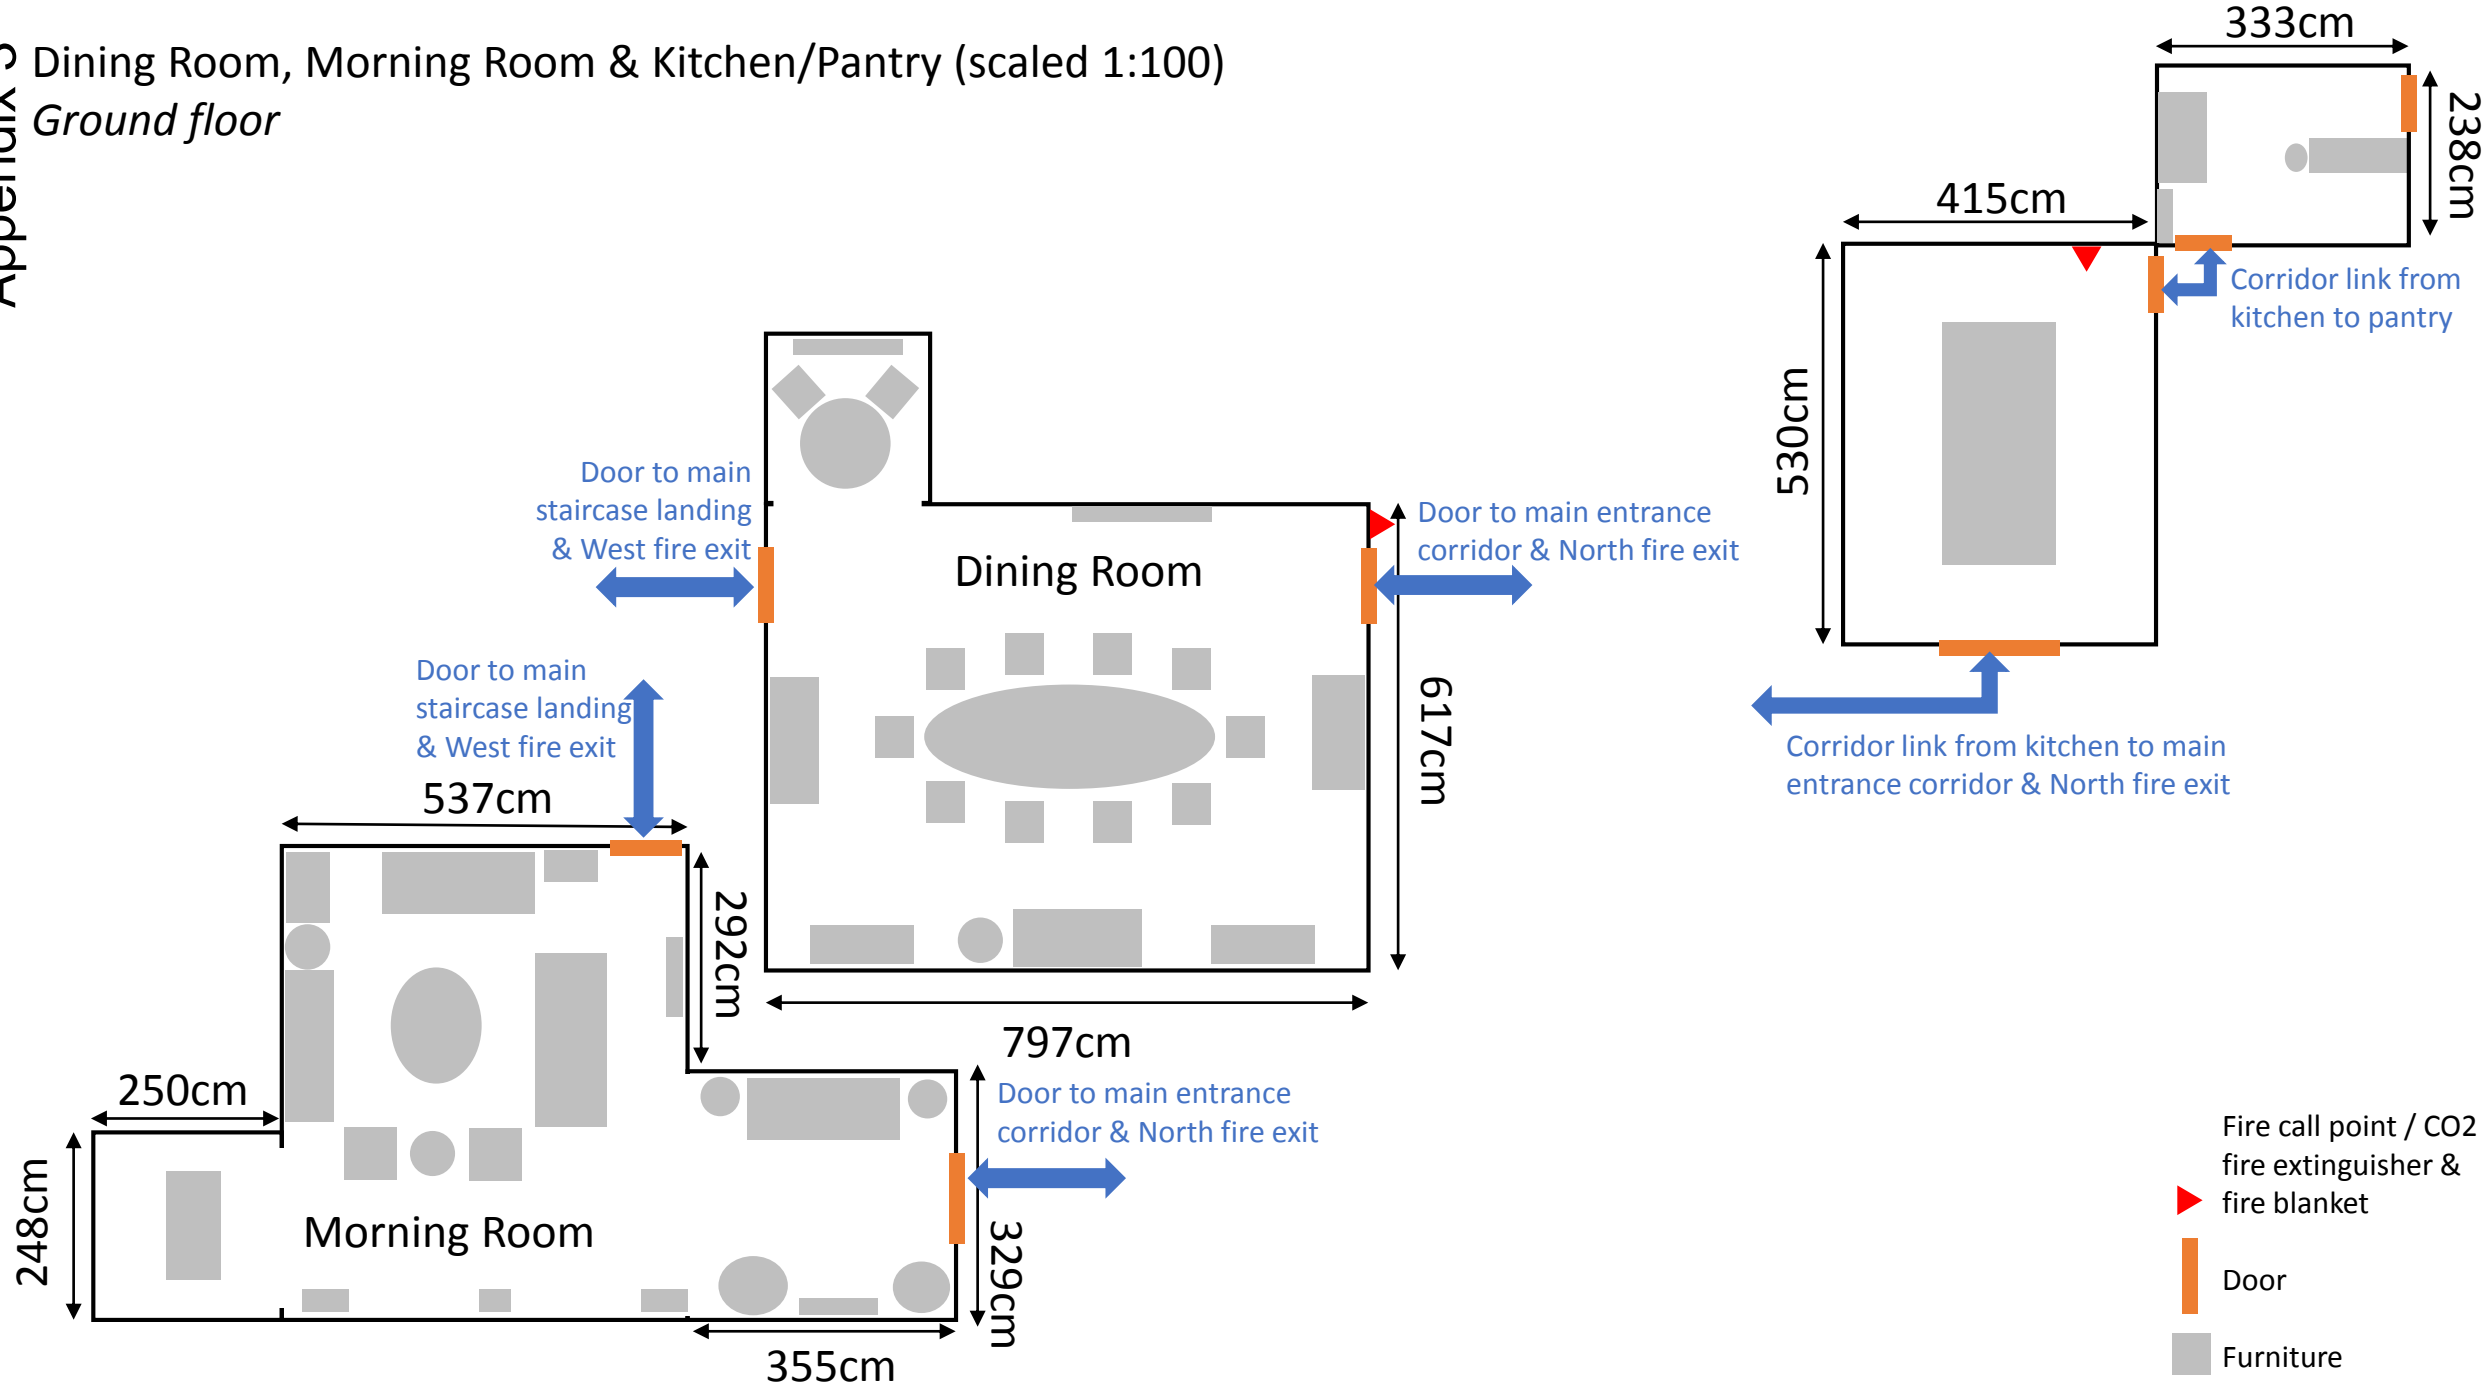


- Fire call point / CO2 fire extinguisher & fire blanket
- Door
- Furniture


Dining Room (scaled 1:100)
Ground floor

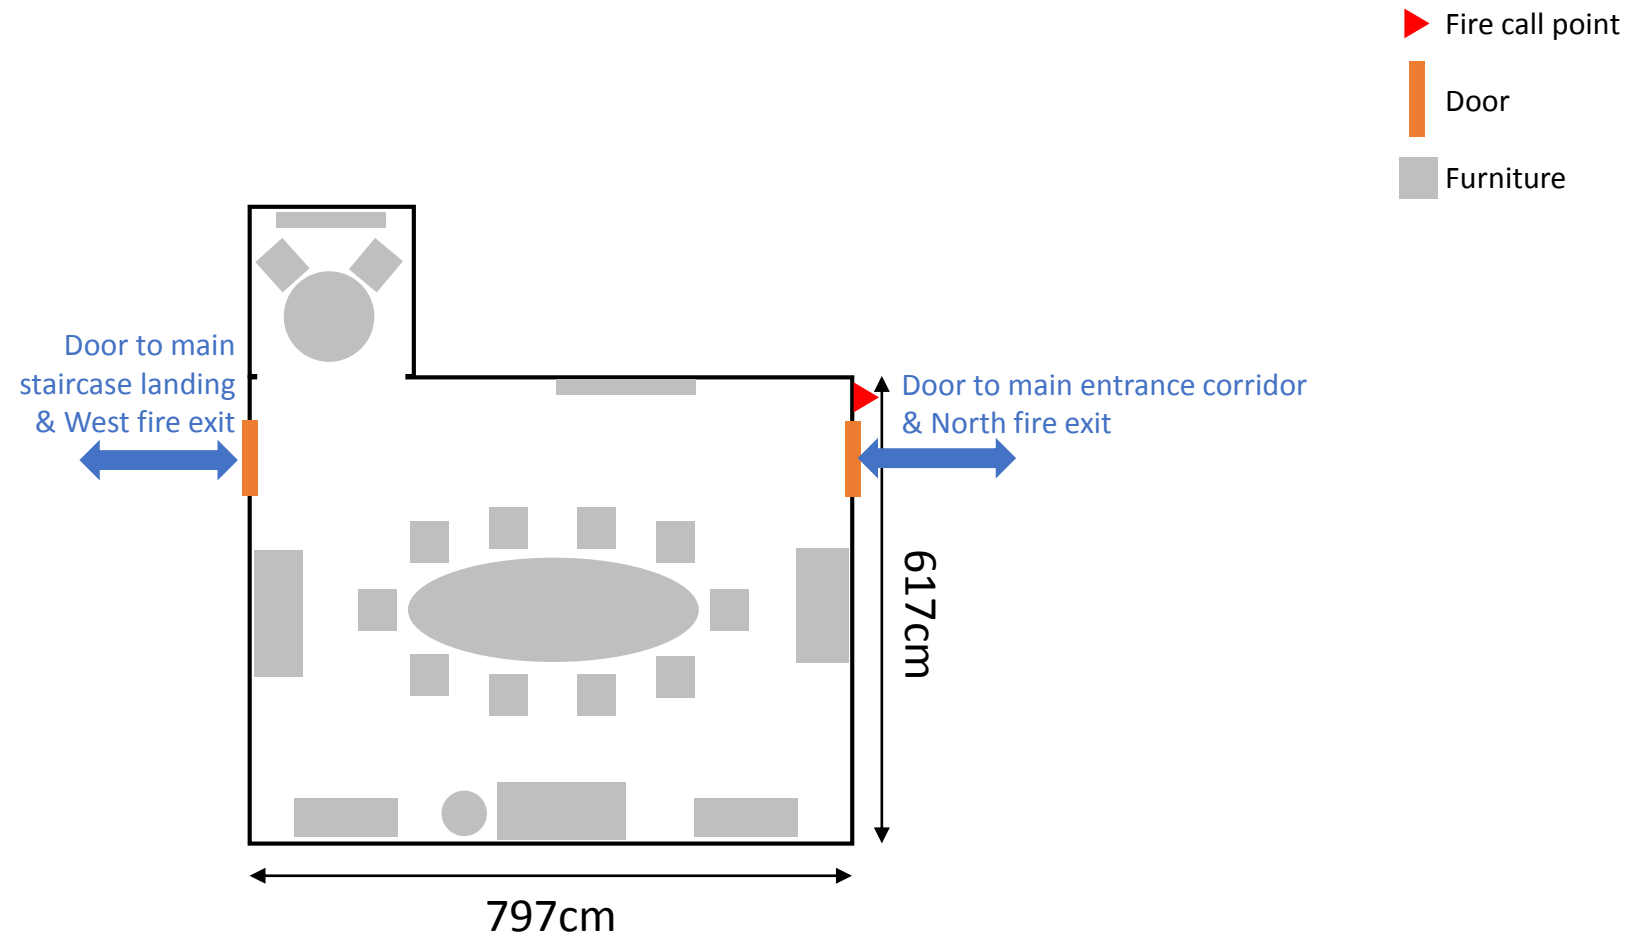

Morning Room (scaled 1:100)
Ground floor

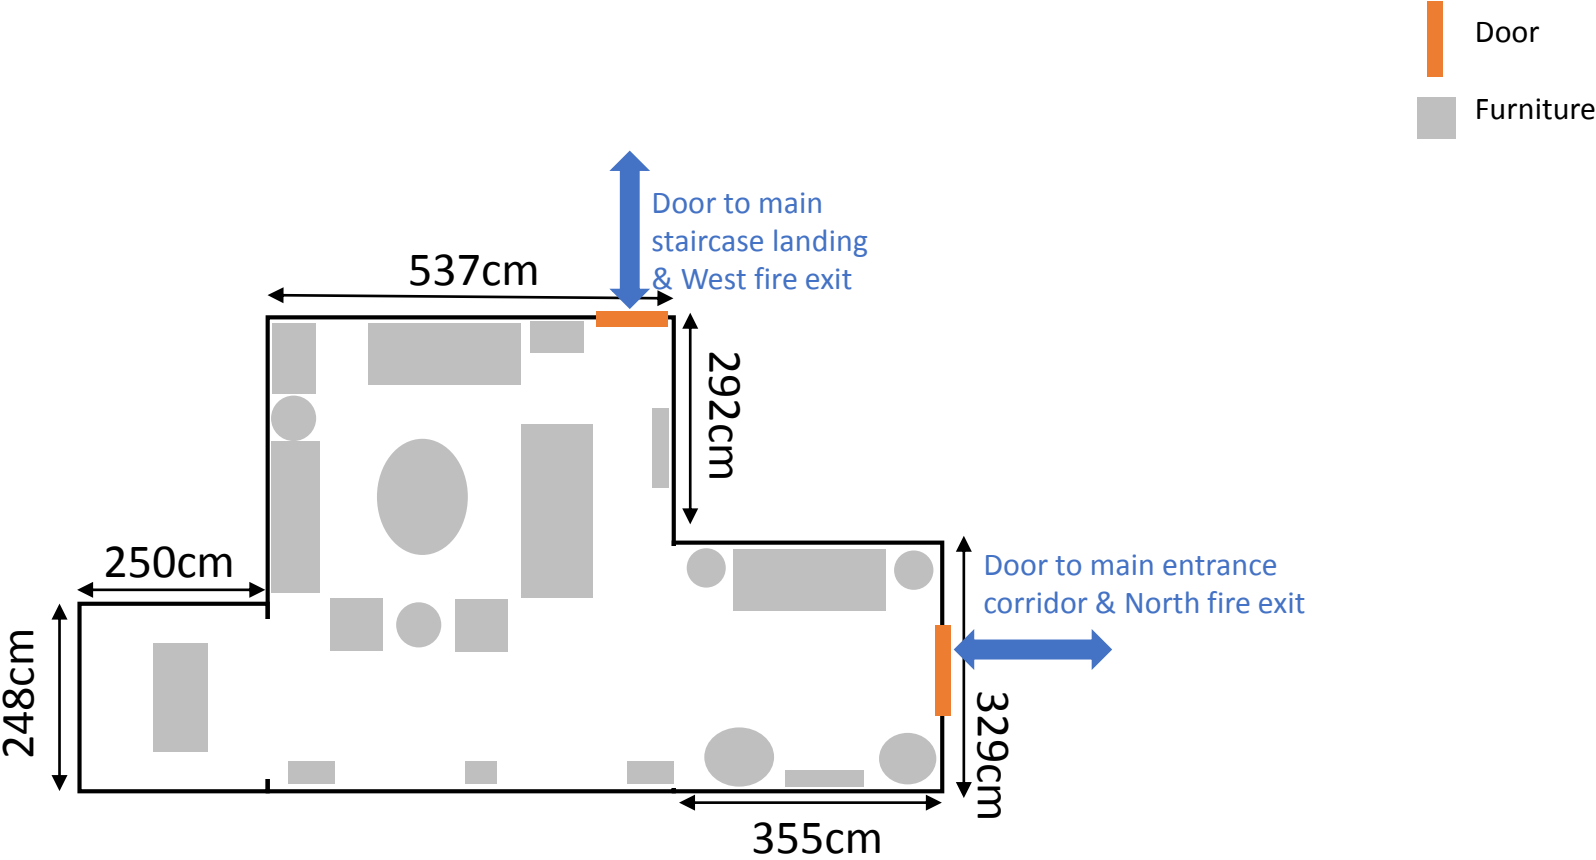

Kitchen & Pantry (scaled 1:100)
Ground floor, East Wing of the Hall (private chambers)

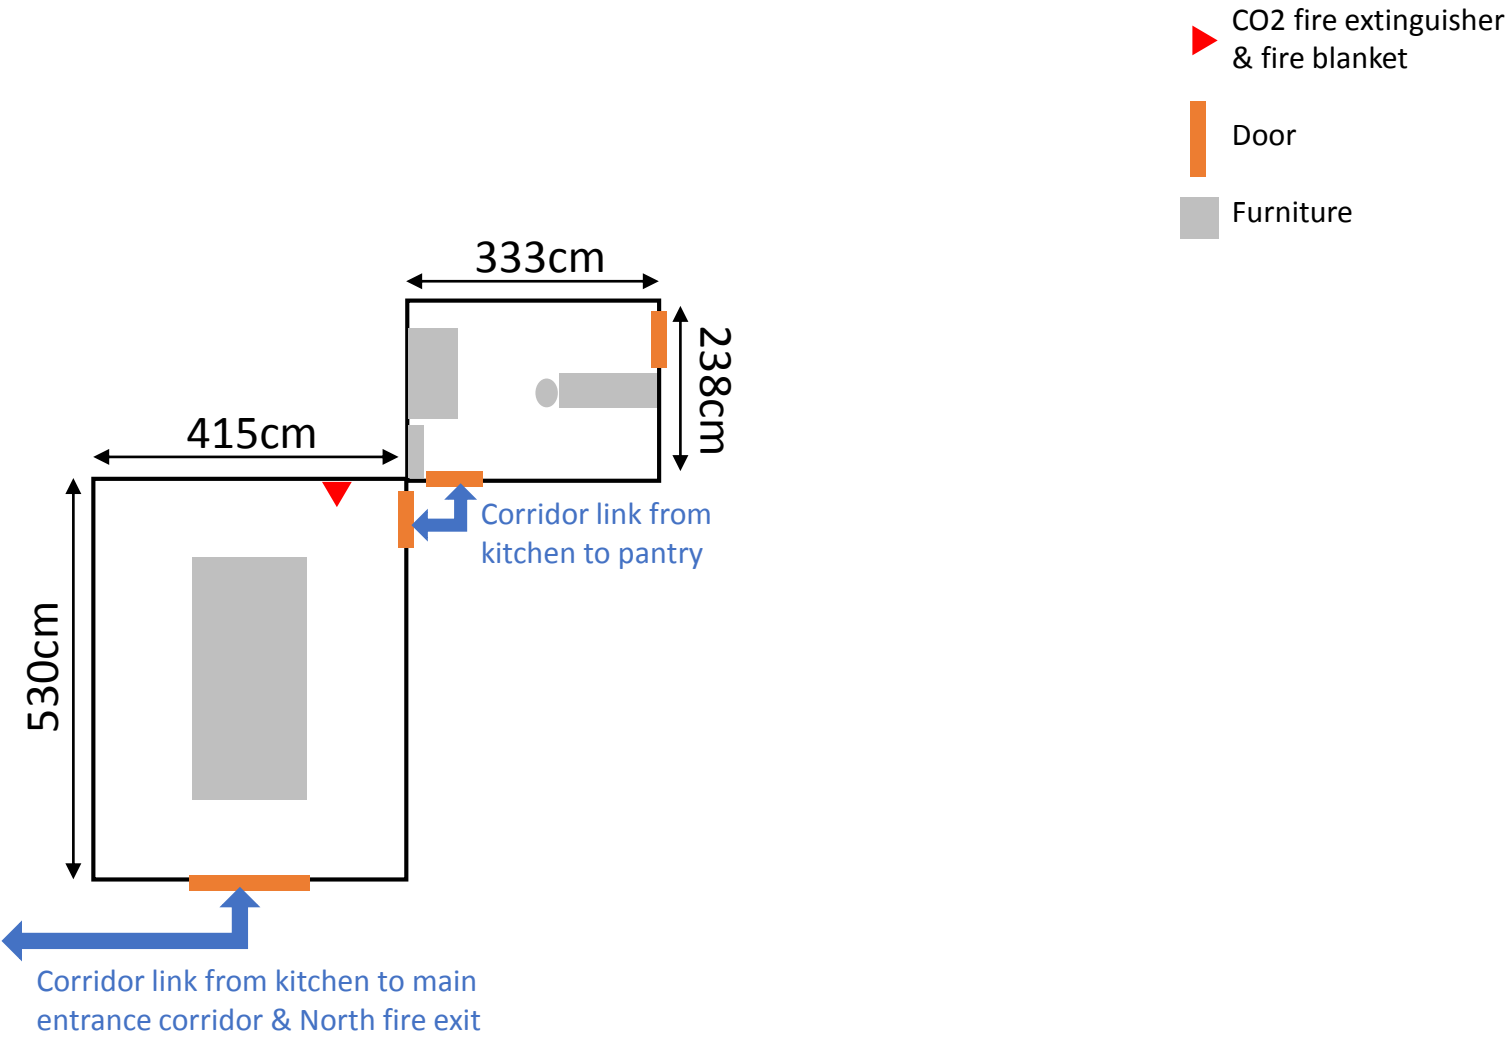

Drawing Room (scaled 1:100)
First floor

