


LOCATION PLAN 1:1250



SITE PLAN 1:500 @ A3

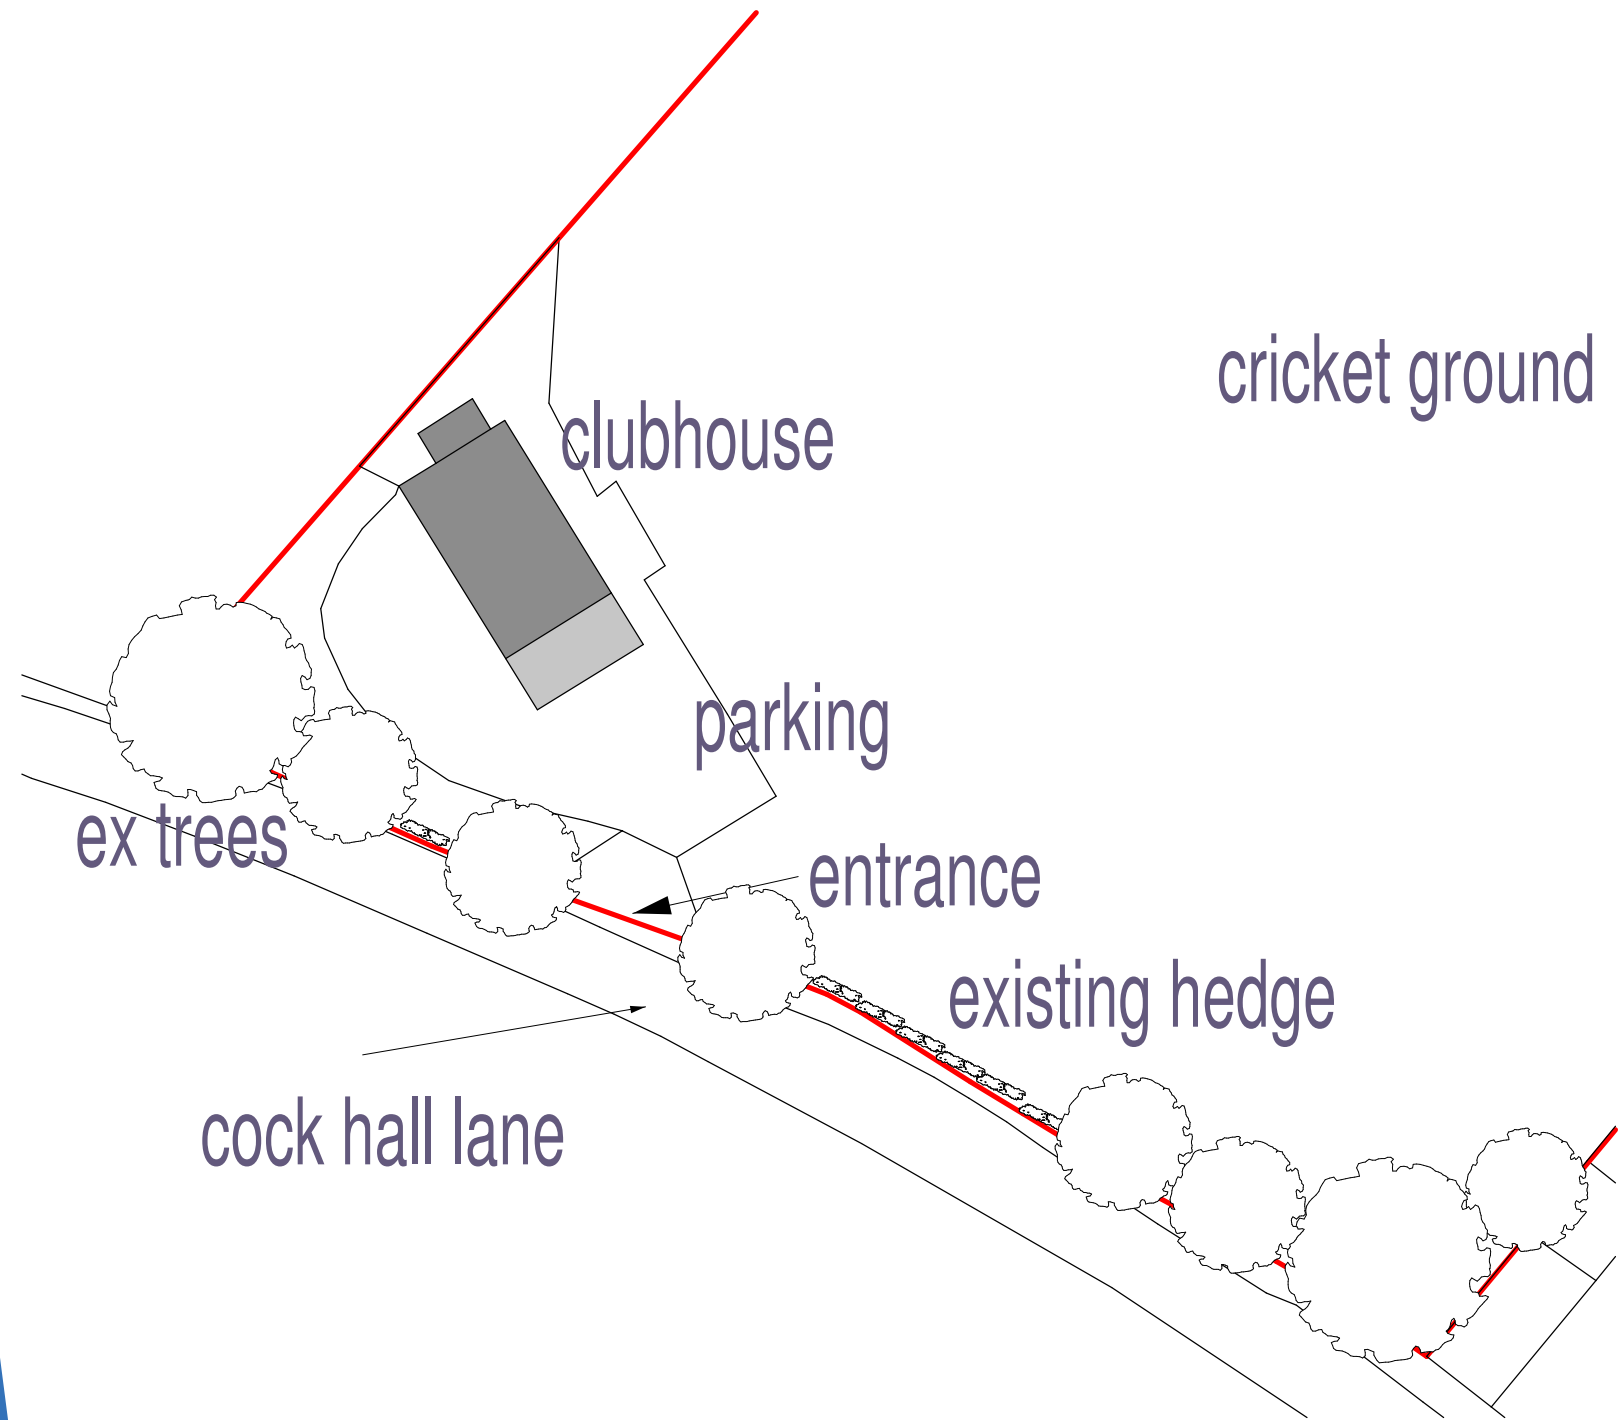