


Appendix 4

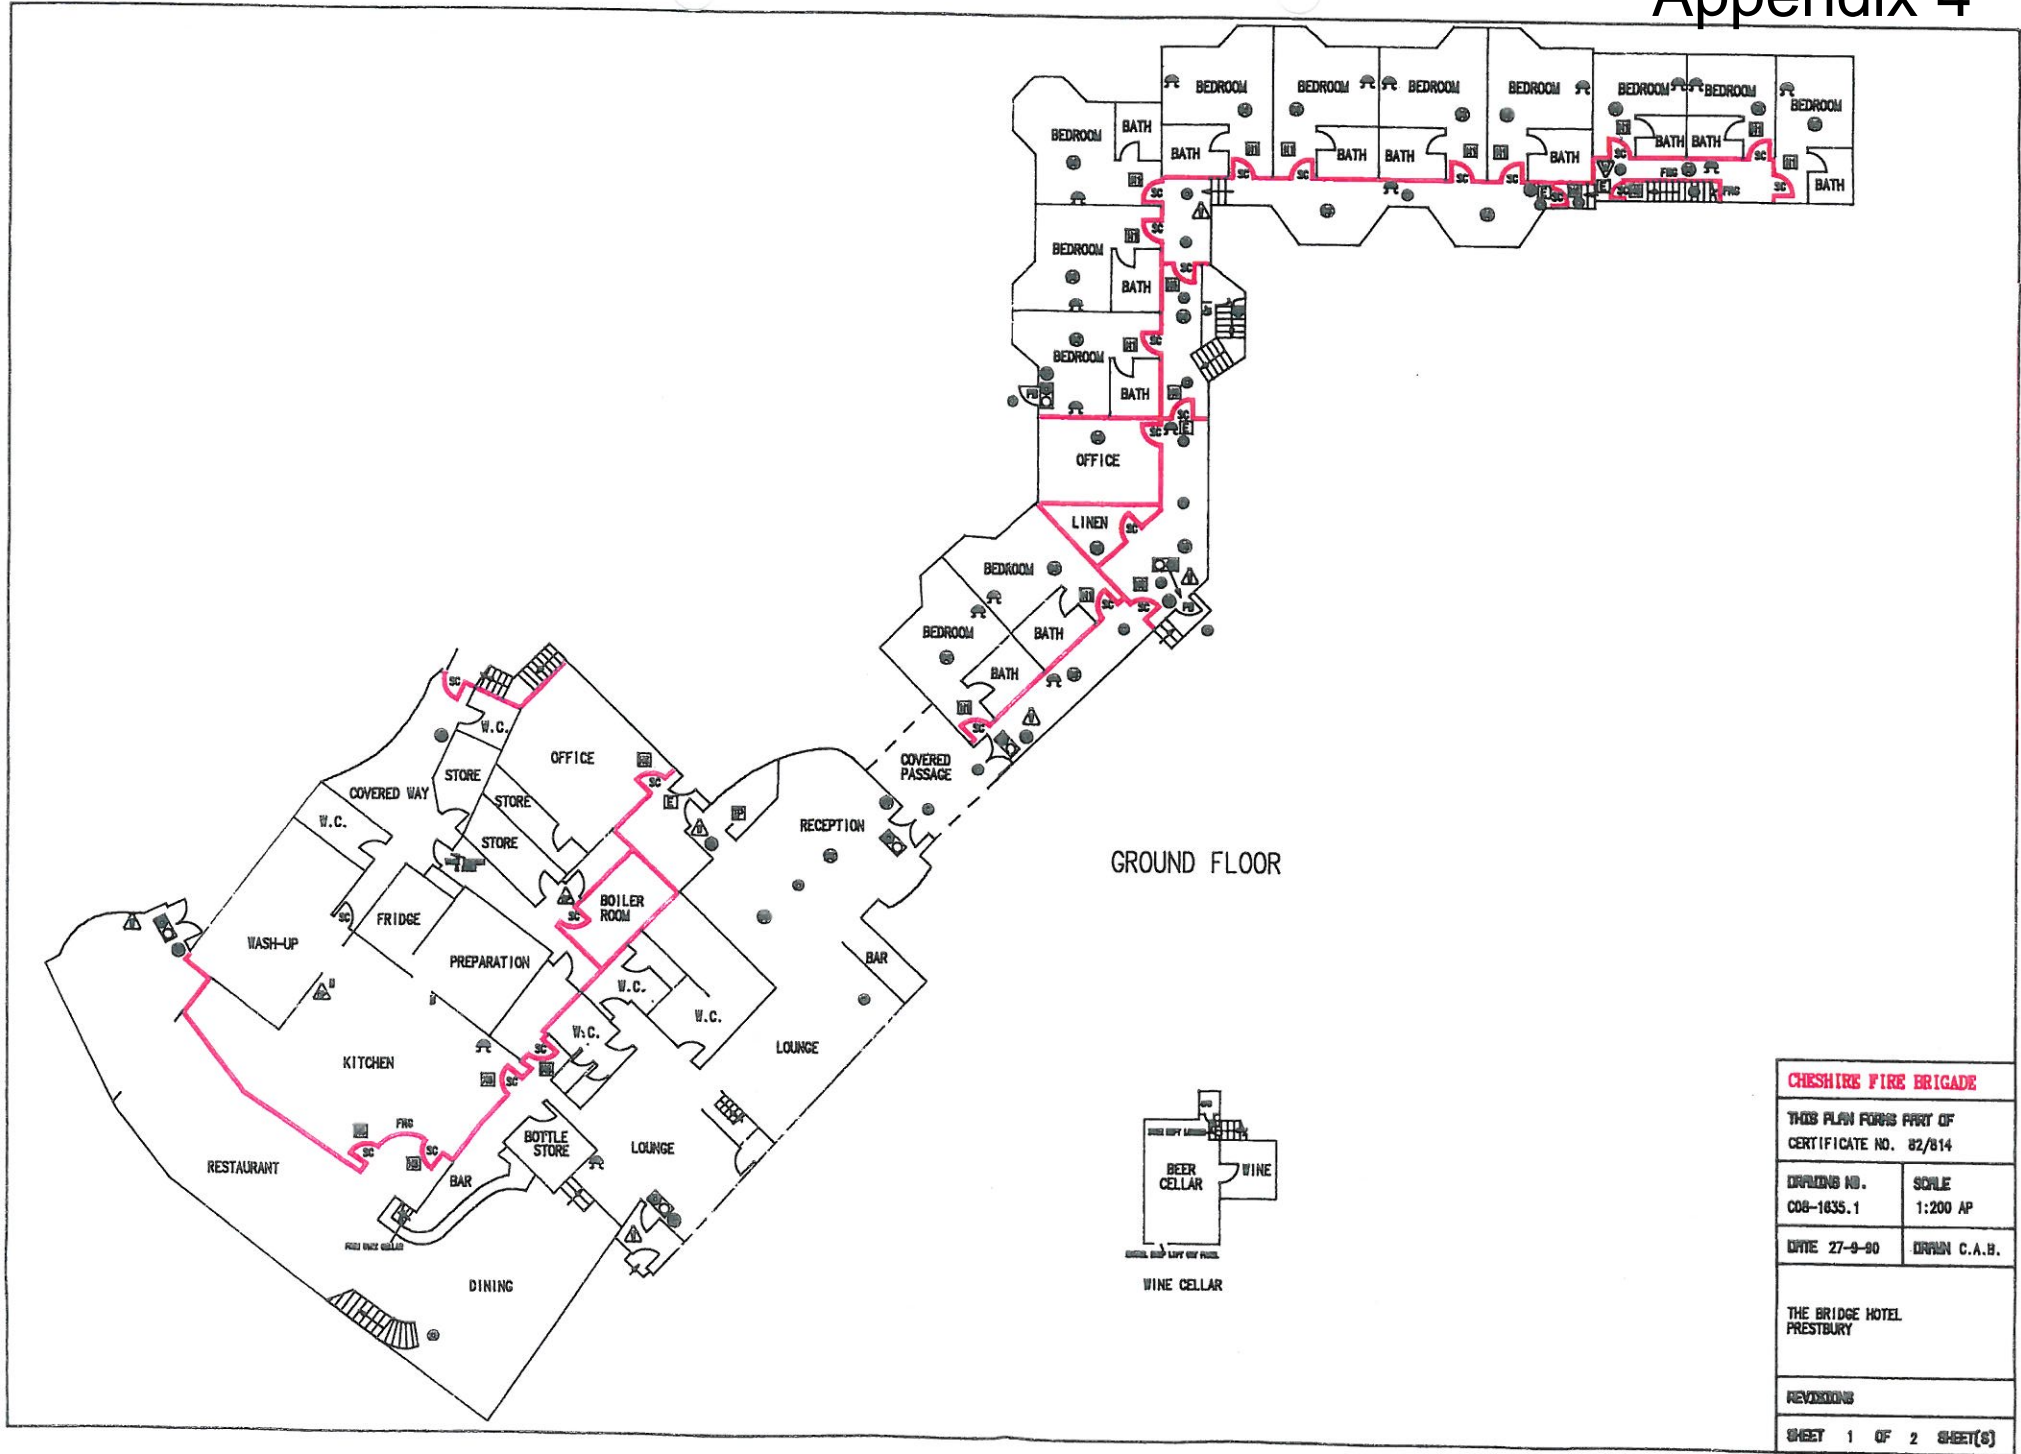


GROUND FLOOR



CHESHIRE FIRE BRIGADE	
THIS PLAN FORMS PART OF CERTIFICATE NO. 82/814	
DRAWING NO. COB-1635.1	SCALE 1:200 AP
DATE 27-9-80	DRAWN C.A.H.
THE BRIDGE HOTEL PRESTBURY	
REVISIONS	
SHEET 1 OF 2 SHEET(S)	



FIRST FLOOR

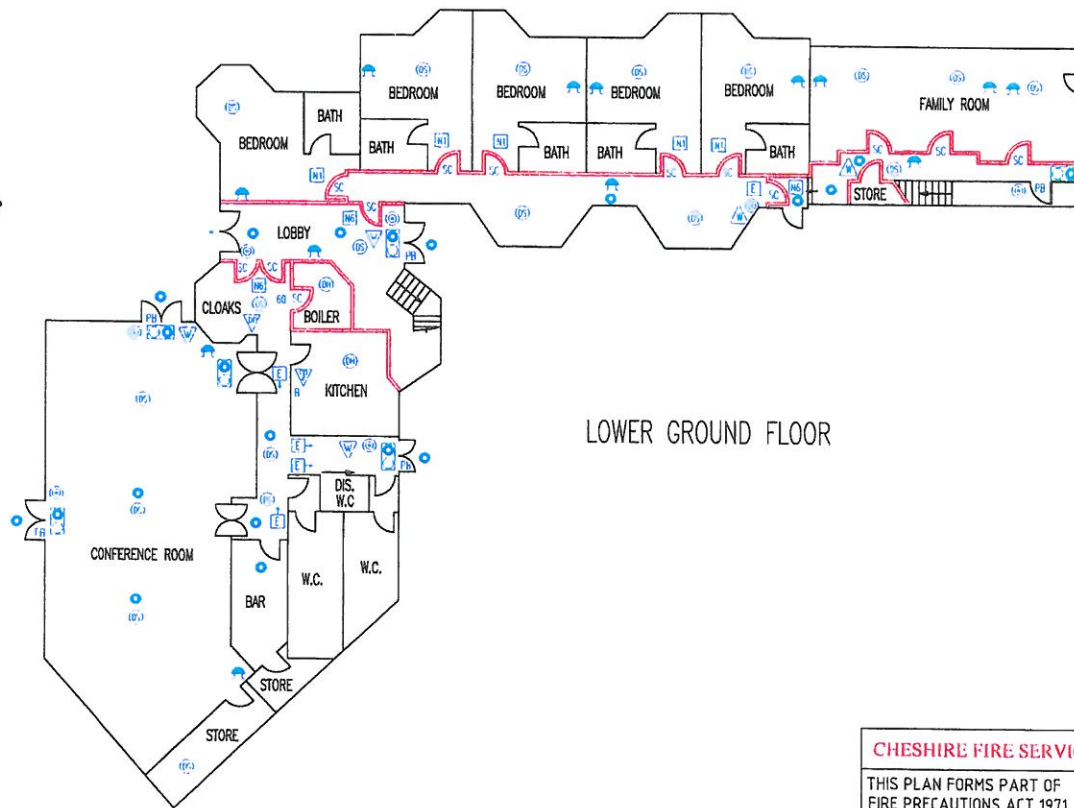

LOWER GROUND FLOOR

CHESHIRE FIRE SERVICE	
THIS PLAN FORMS PART OF FIRE PRECAUTIONS ACT 1971 CERTIFICATE NO. 82/814	
DRAWING NO. Z1901635.DWG	SCALE 1:200 AP. (A3)
DATE 28-9-90	DRAWN CAB
FLOOR LWR GROUND FIRST	
BRIDGE HOTEL UNION STREET PRESTBURY MACCLESFIELD SK10 4DQ	
REVISIONS CAB 25-11-04	
SHEET 2 OF 2 SHEET(S)	