



Appendix 8

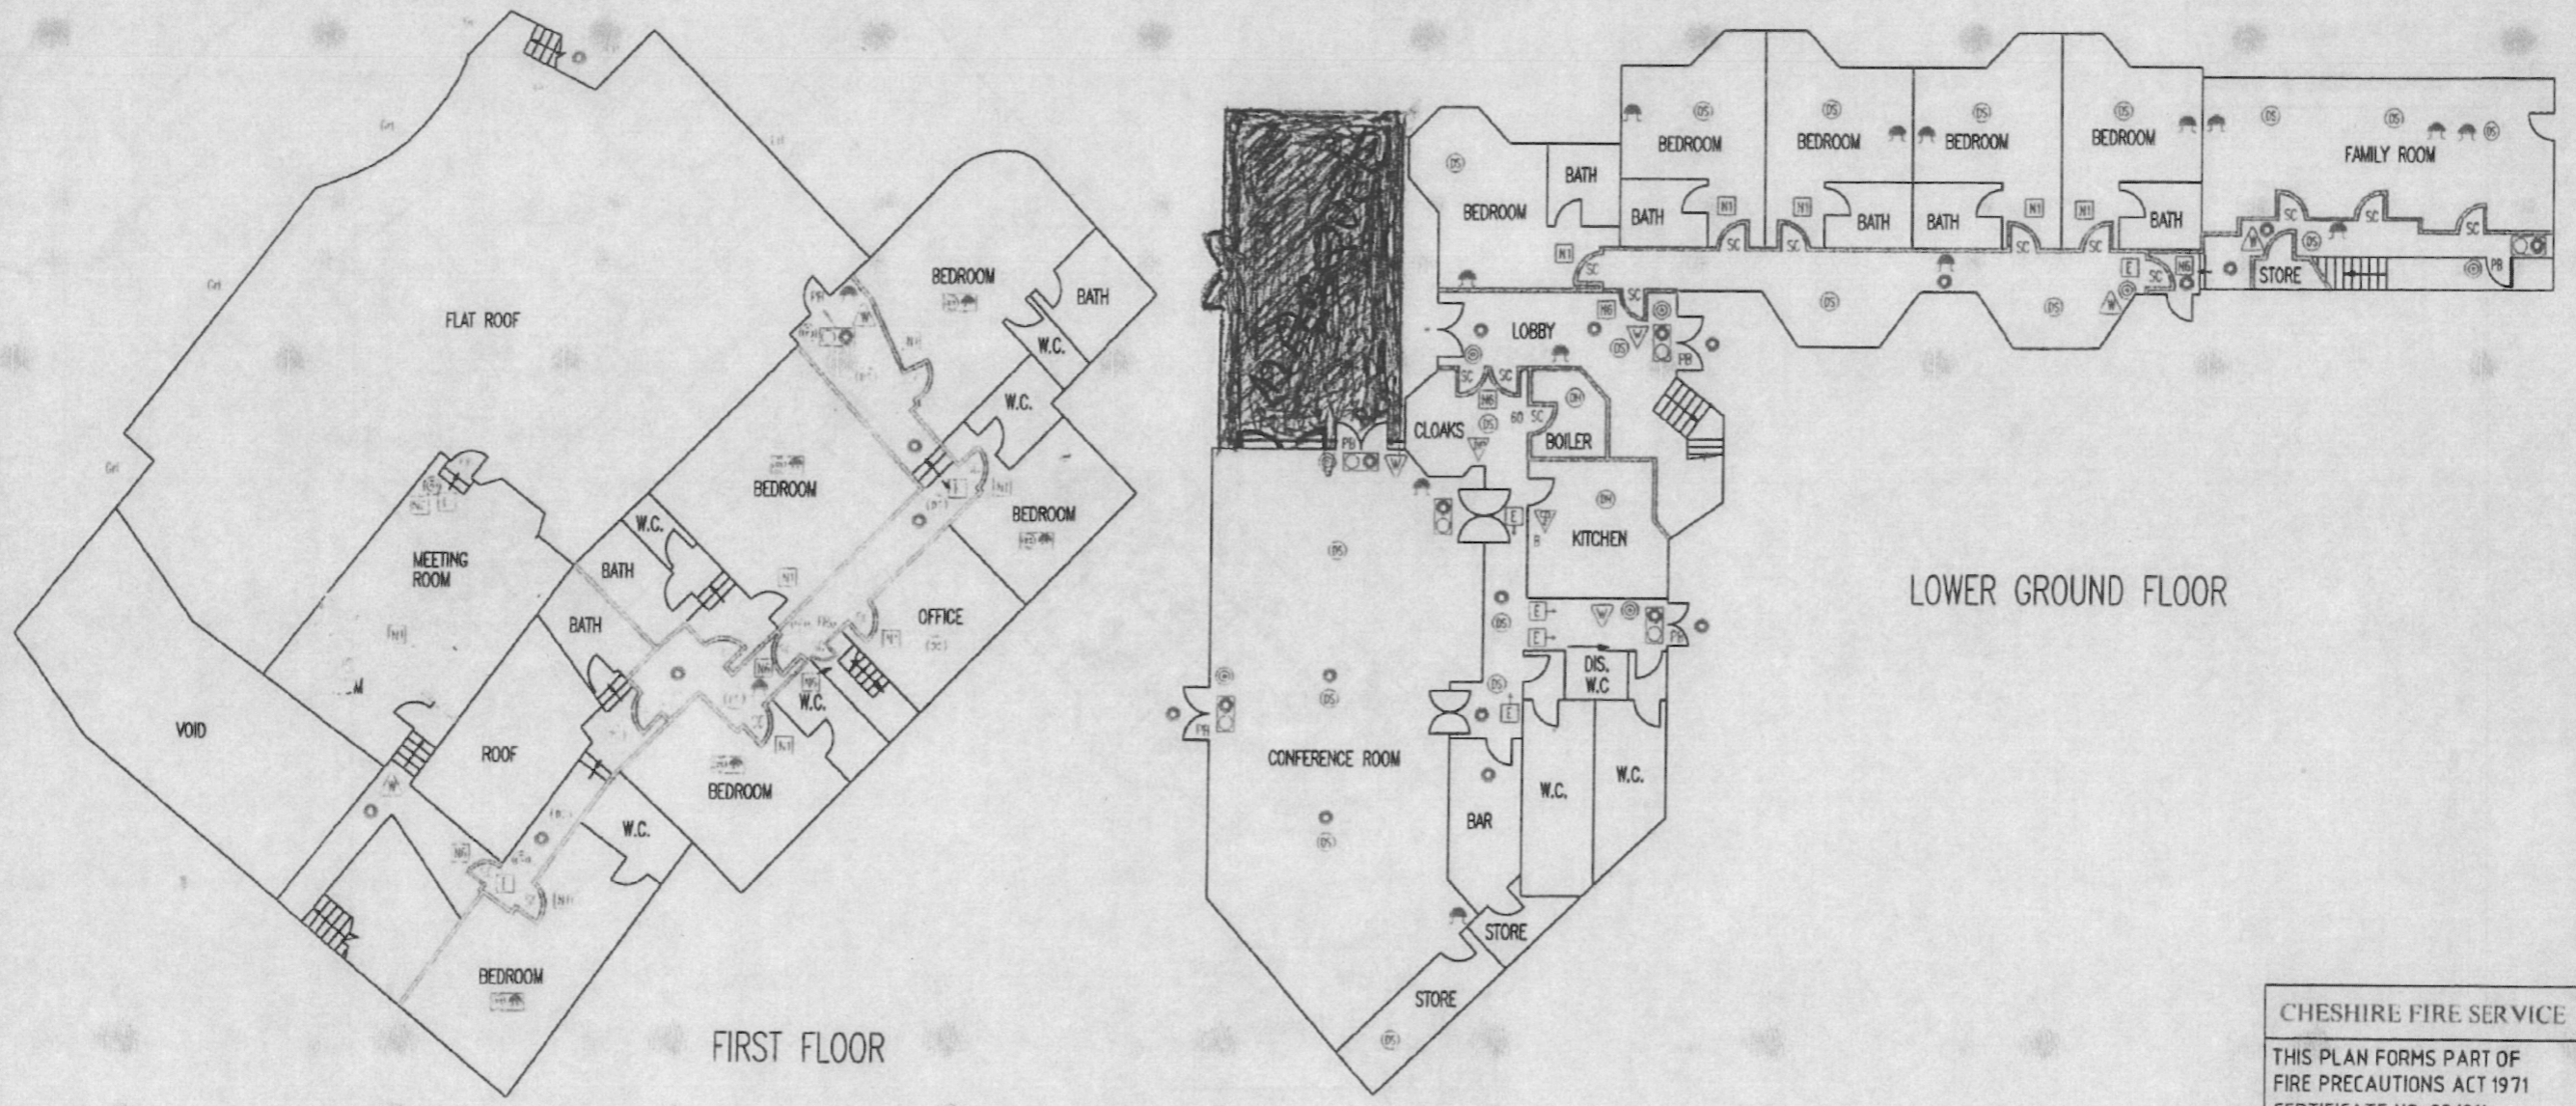


FIRST FLOOR

LOWER GROUND FLOOR

| | |
|--|-------------------------|
| CHESHIRE FIRE SERVICE | |
| THIS PLAN FORMS PART OF FIRE PRECAUTIONS ACT 1971 CERTIFICATE NO. 82/814 | |
| DRAWING NO. Z1901635.DWG | SCALE 1:200 AP. (A3) |
| DATE 28-9-90 | DRAWN CAB |
| FLOOR LWR GROUND FIRST | |
| BRIDGE HOTEL UNION STREET PRESTBURY MACCLESFIELD SK10 4DQ | |
| REVISIONS CAB 25-11-04 | |
| SHEET 2 OF 2 SHEET(S) | |

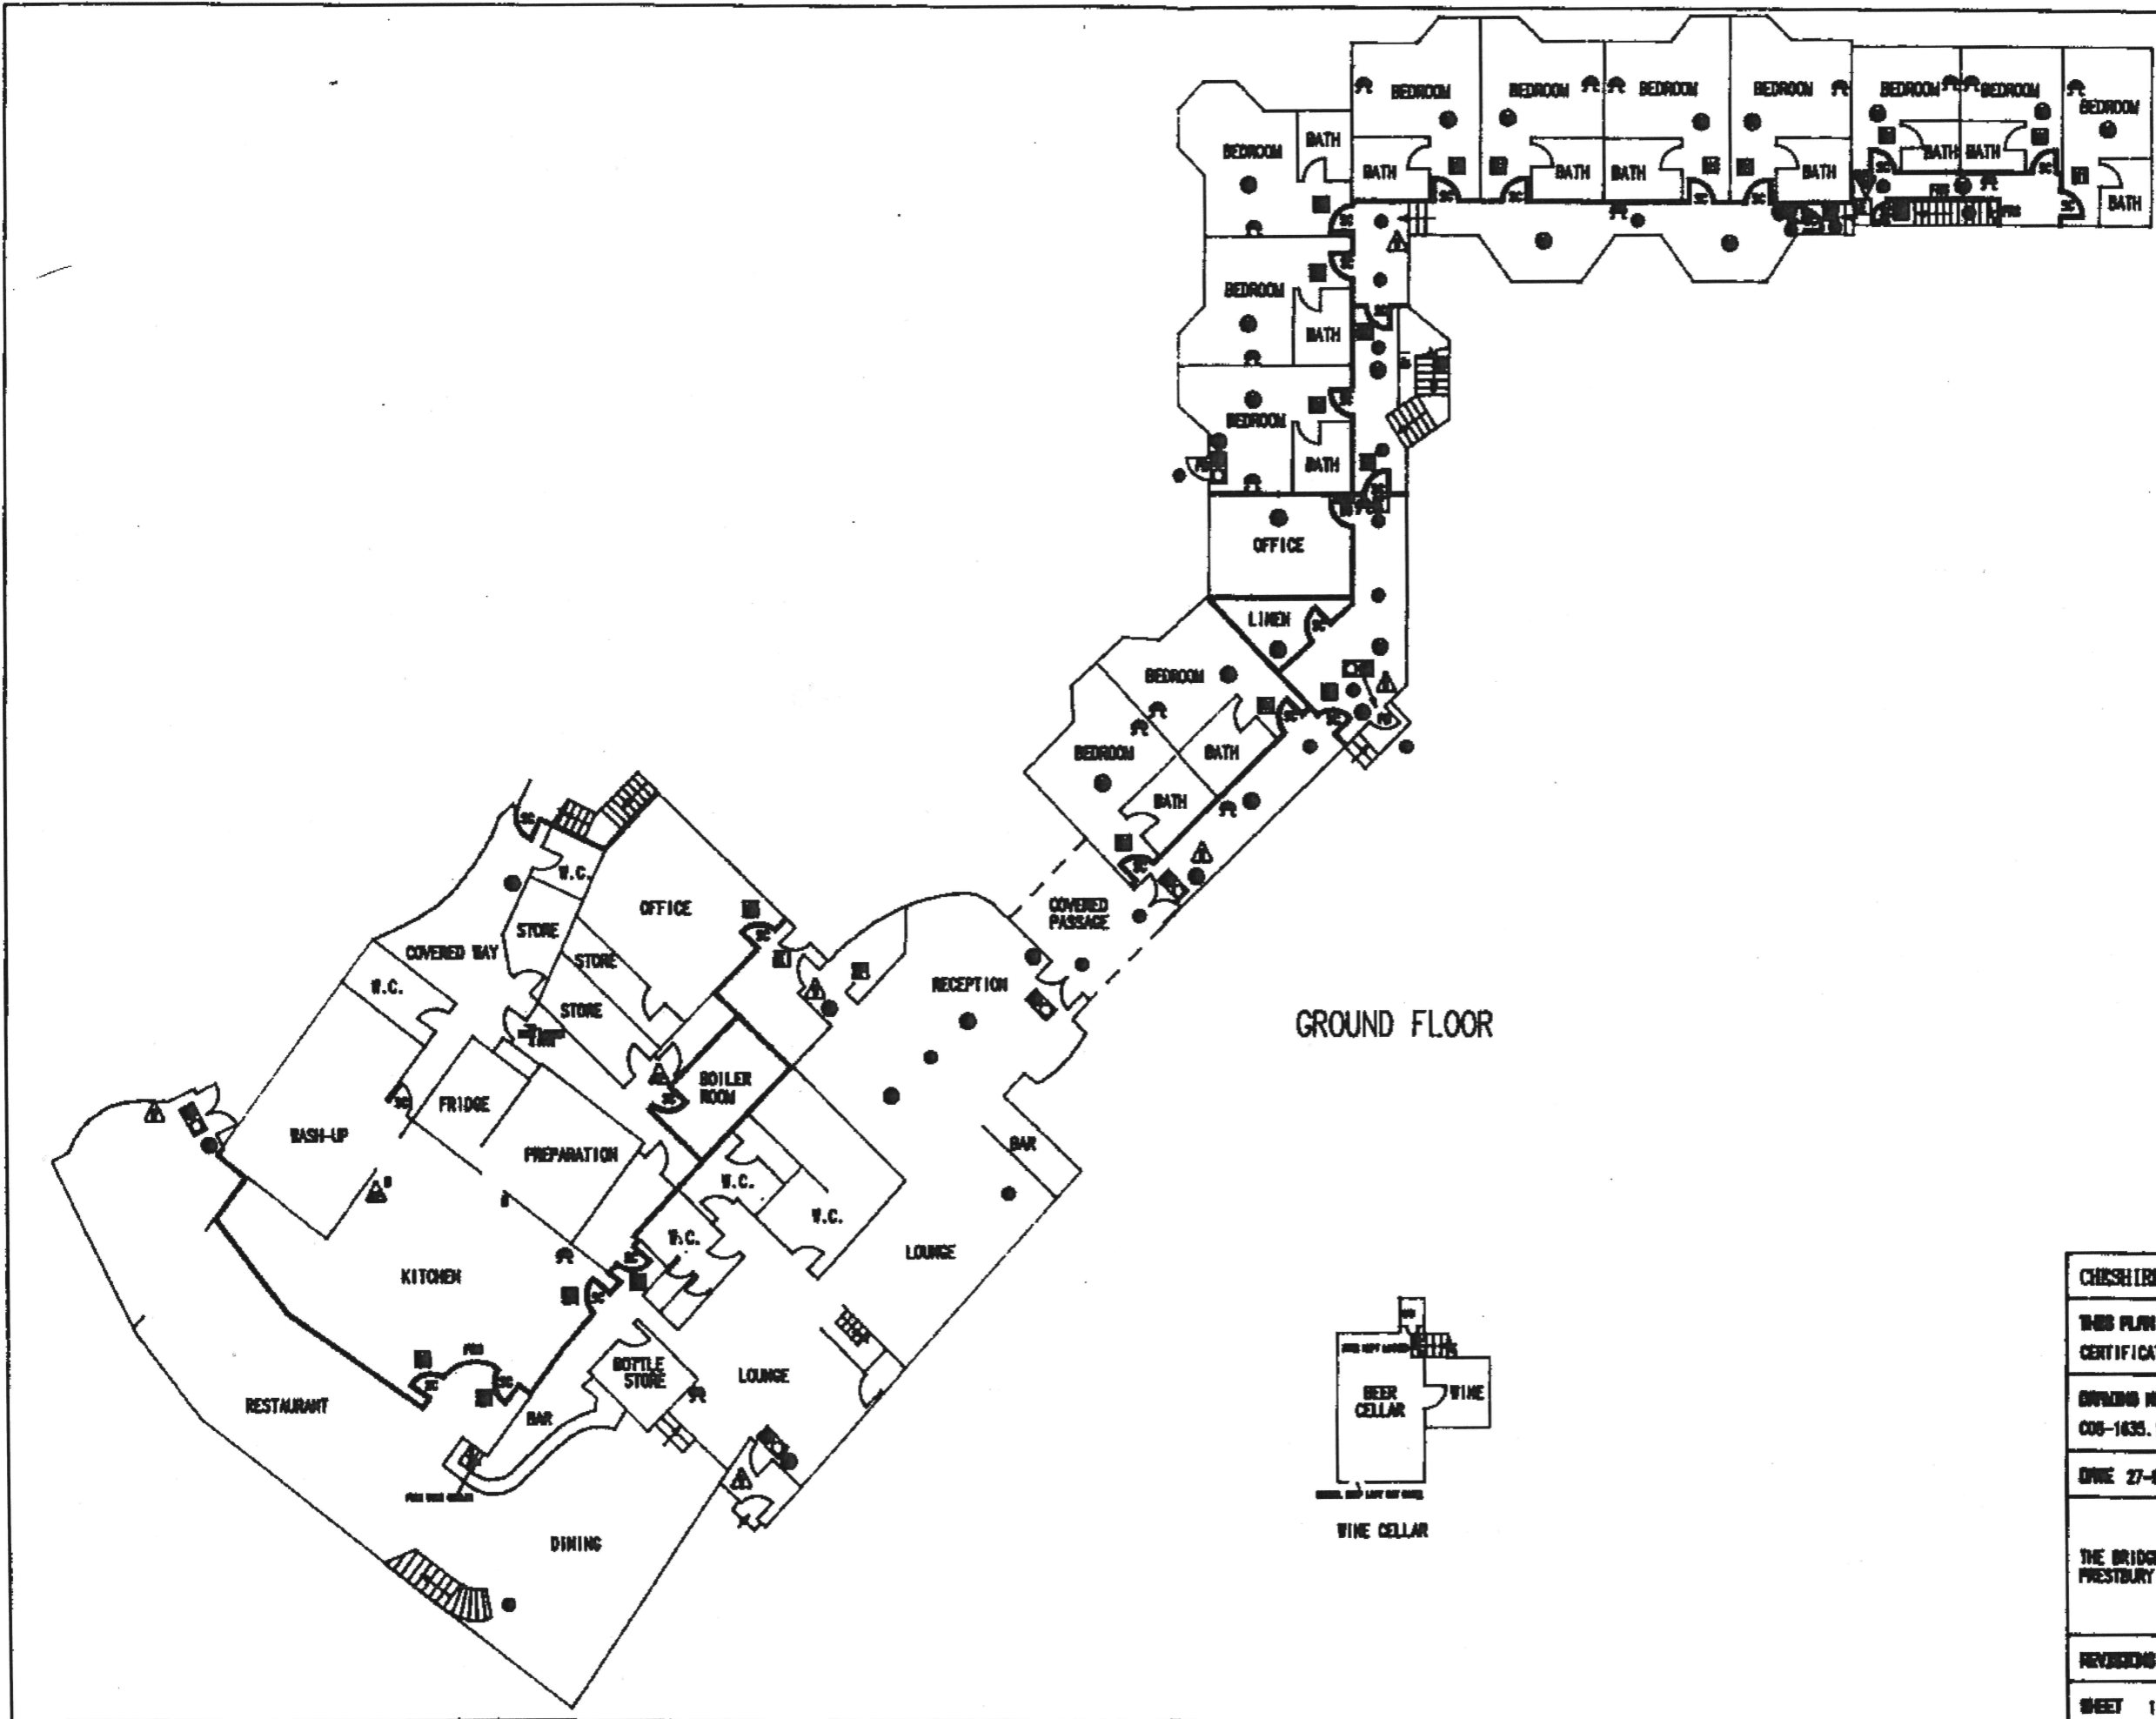

GROUND FLOOR

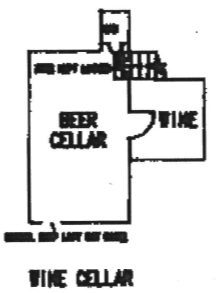

| | |
|---|-------------------|
| CHESHIRE FIRE BRIGADE | |
| THIS PLAN FORMS PART OF CERTIFICATE NO. 82/814 | |
| DRAWING NO. C06-1635.1 | SCALE 1:200 AP |
| DATE 27-9-80 | DRAWN C.A.B. |
| THE BRIDGE HOTEL PRESTBURY | |
| REVISIONS | |
| SHEET 1 OF 2 SHEET(S) | |