


364800

364900

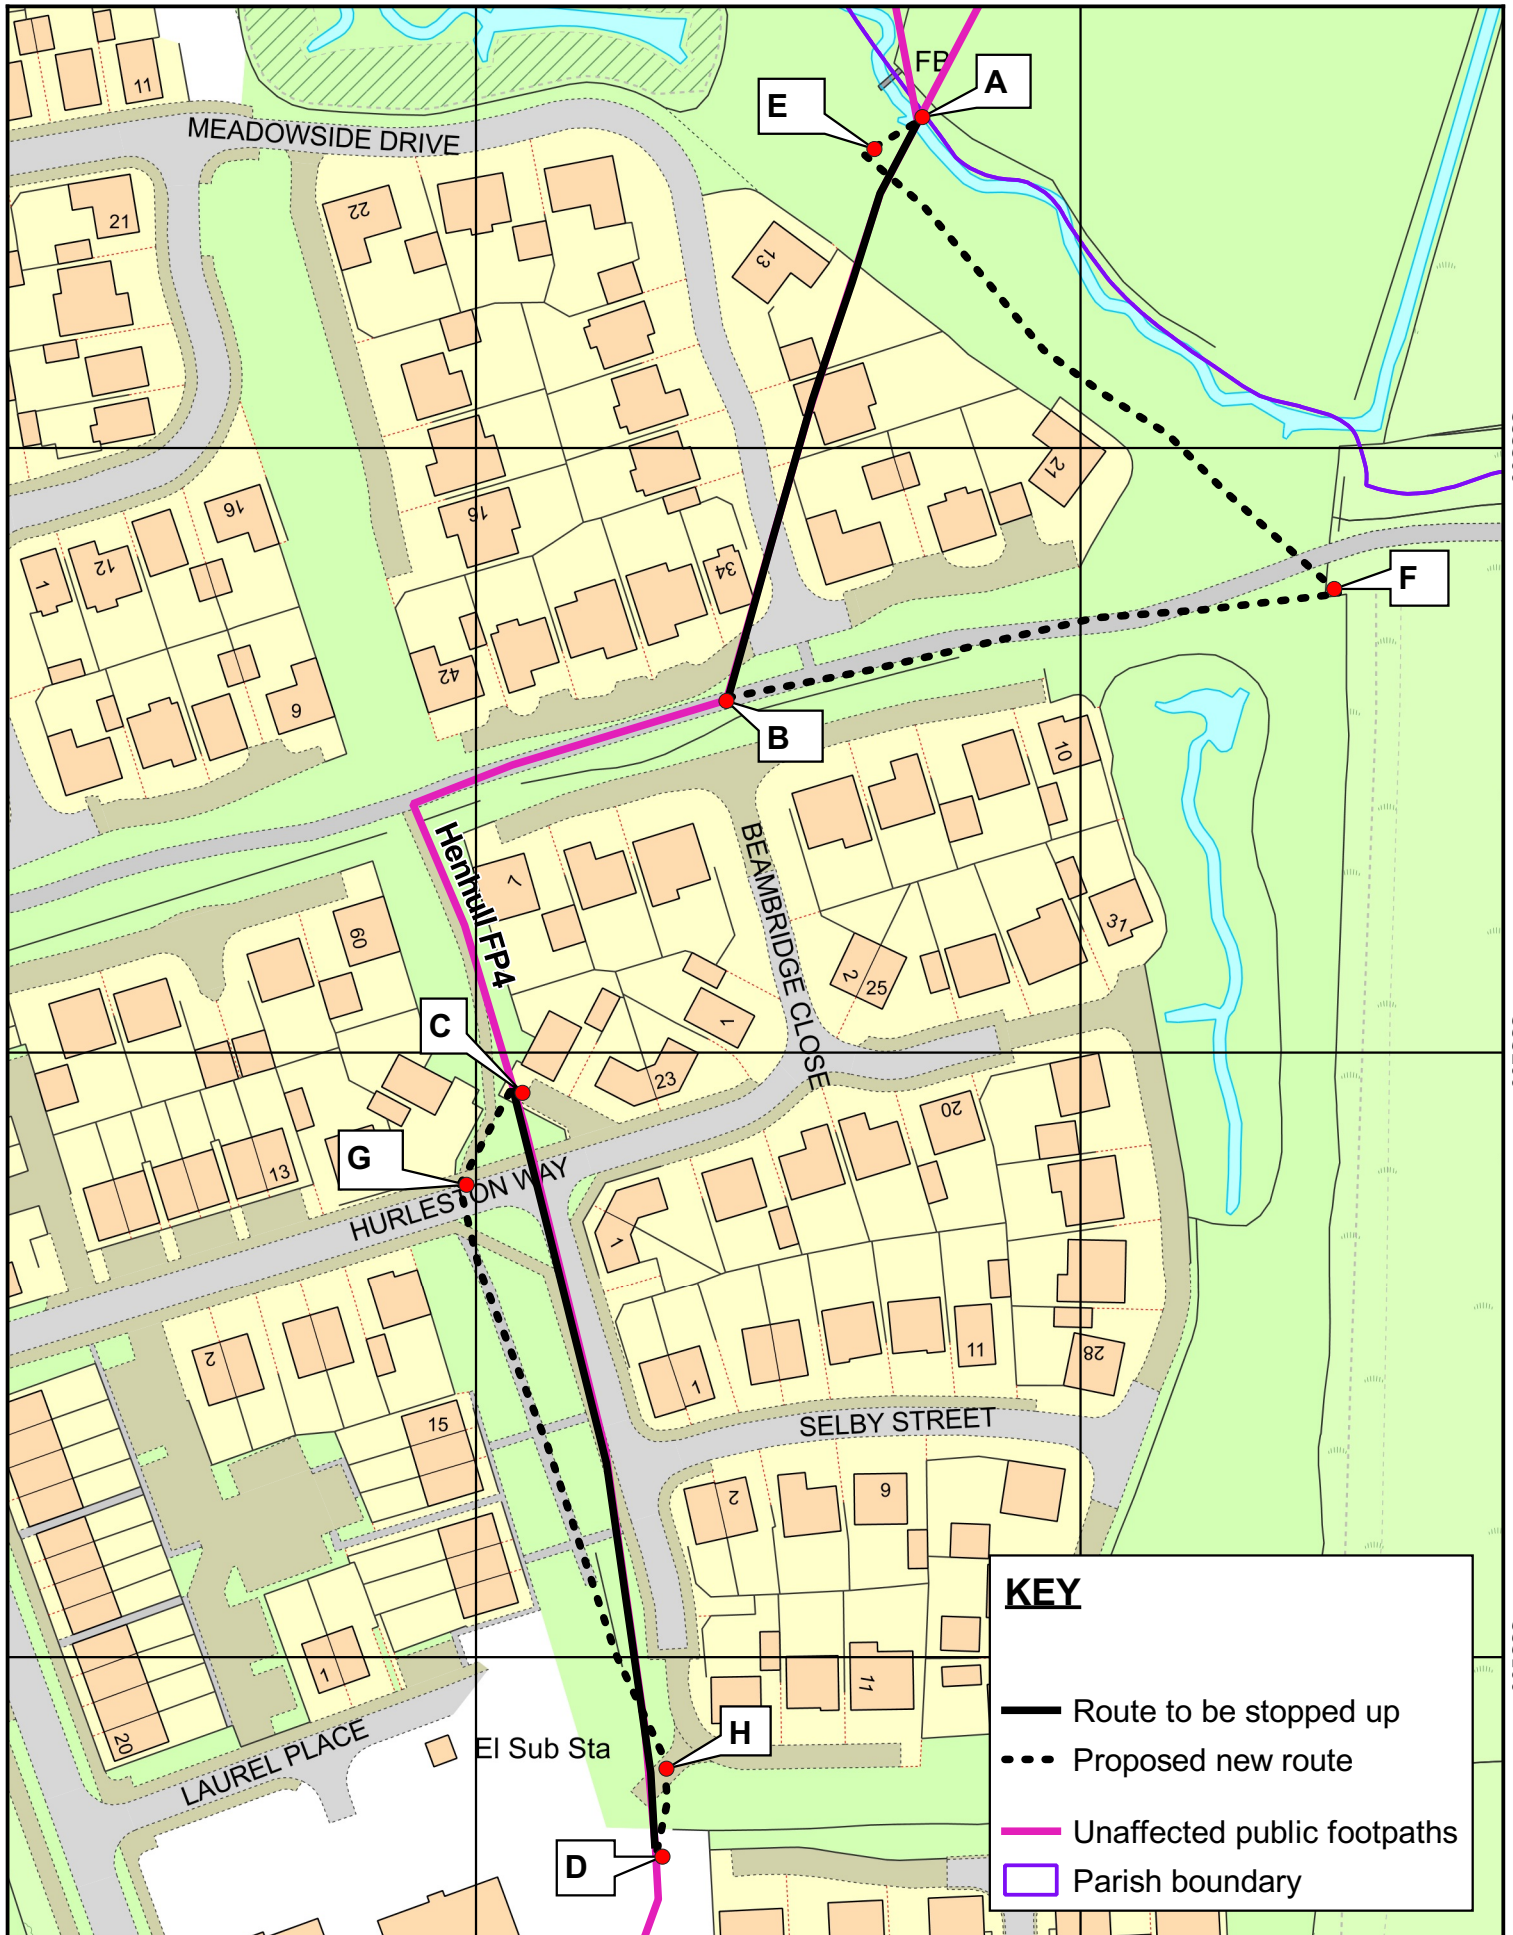

1:1250

Proposed diversion of parts of Henhull FP4

Plan No.
HA/147