


- █ BAR AREA
- █ ALCOHOL SERVING AREA
- █ FIRE EQUIPMENT

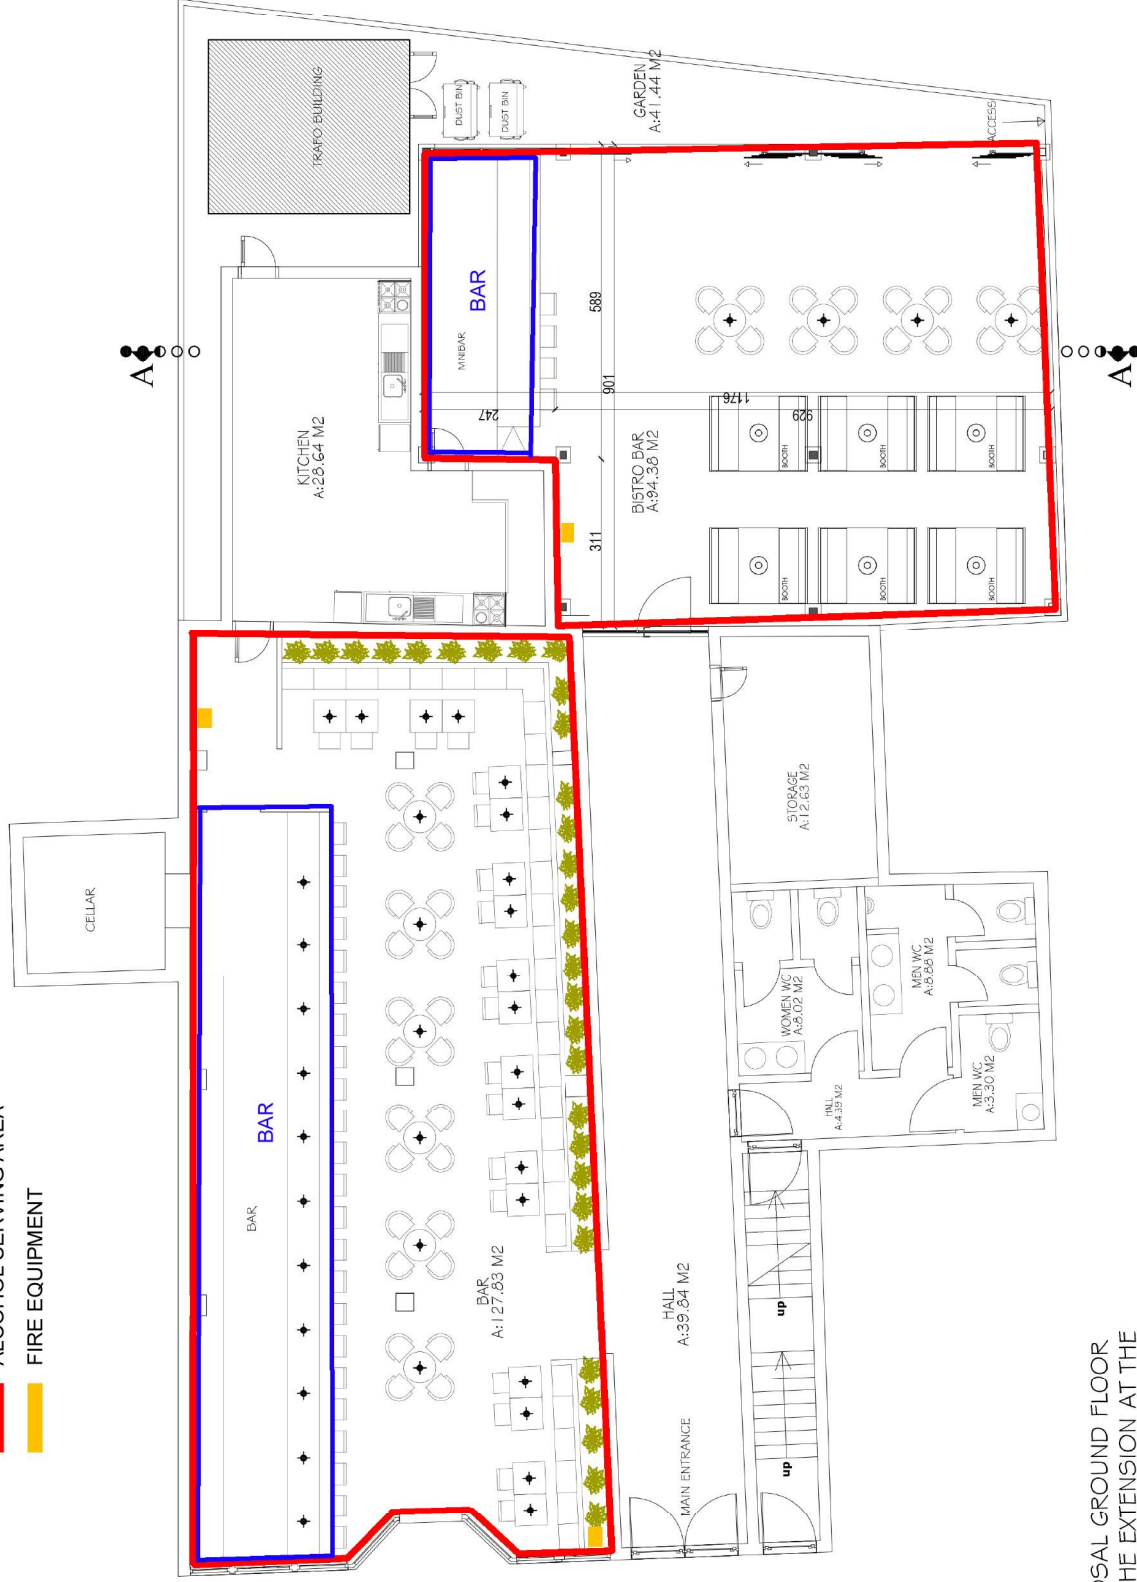

PROPOSAL GROUND FLOOR
WITH THE EXTENSION AT THE
BACK OF THE BUILDING

SITE AREA: 420.52 M2

