

23/3010M

2, DELAMERE DRIVE,
MACCLESFIELD,


SK10 2PW

HM Land Registry
Official copy of
title plan

Title number **CH590785**
Ordnance Survey map reference **SJ9274SE**
Scale **1:1250 enlarged from 1:2500**
Administrative area **Cheshire East**



©Crown Copyright. Produced by HM Land Registry. Reproduction in whole or in part is prohibited without the prior written permission of Ordnance Survey. Licence Number 100026316

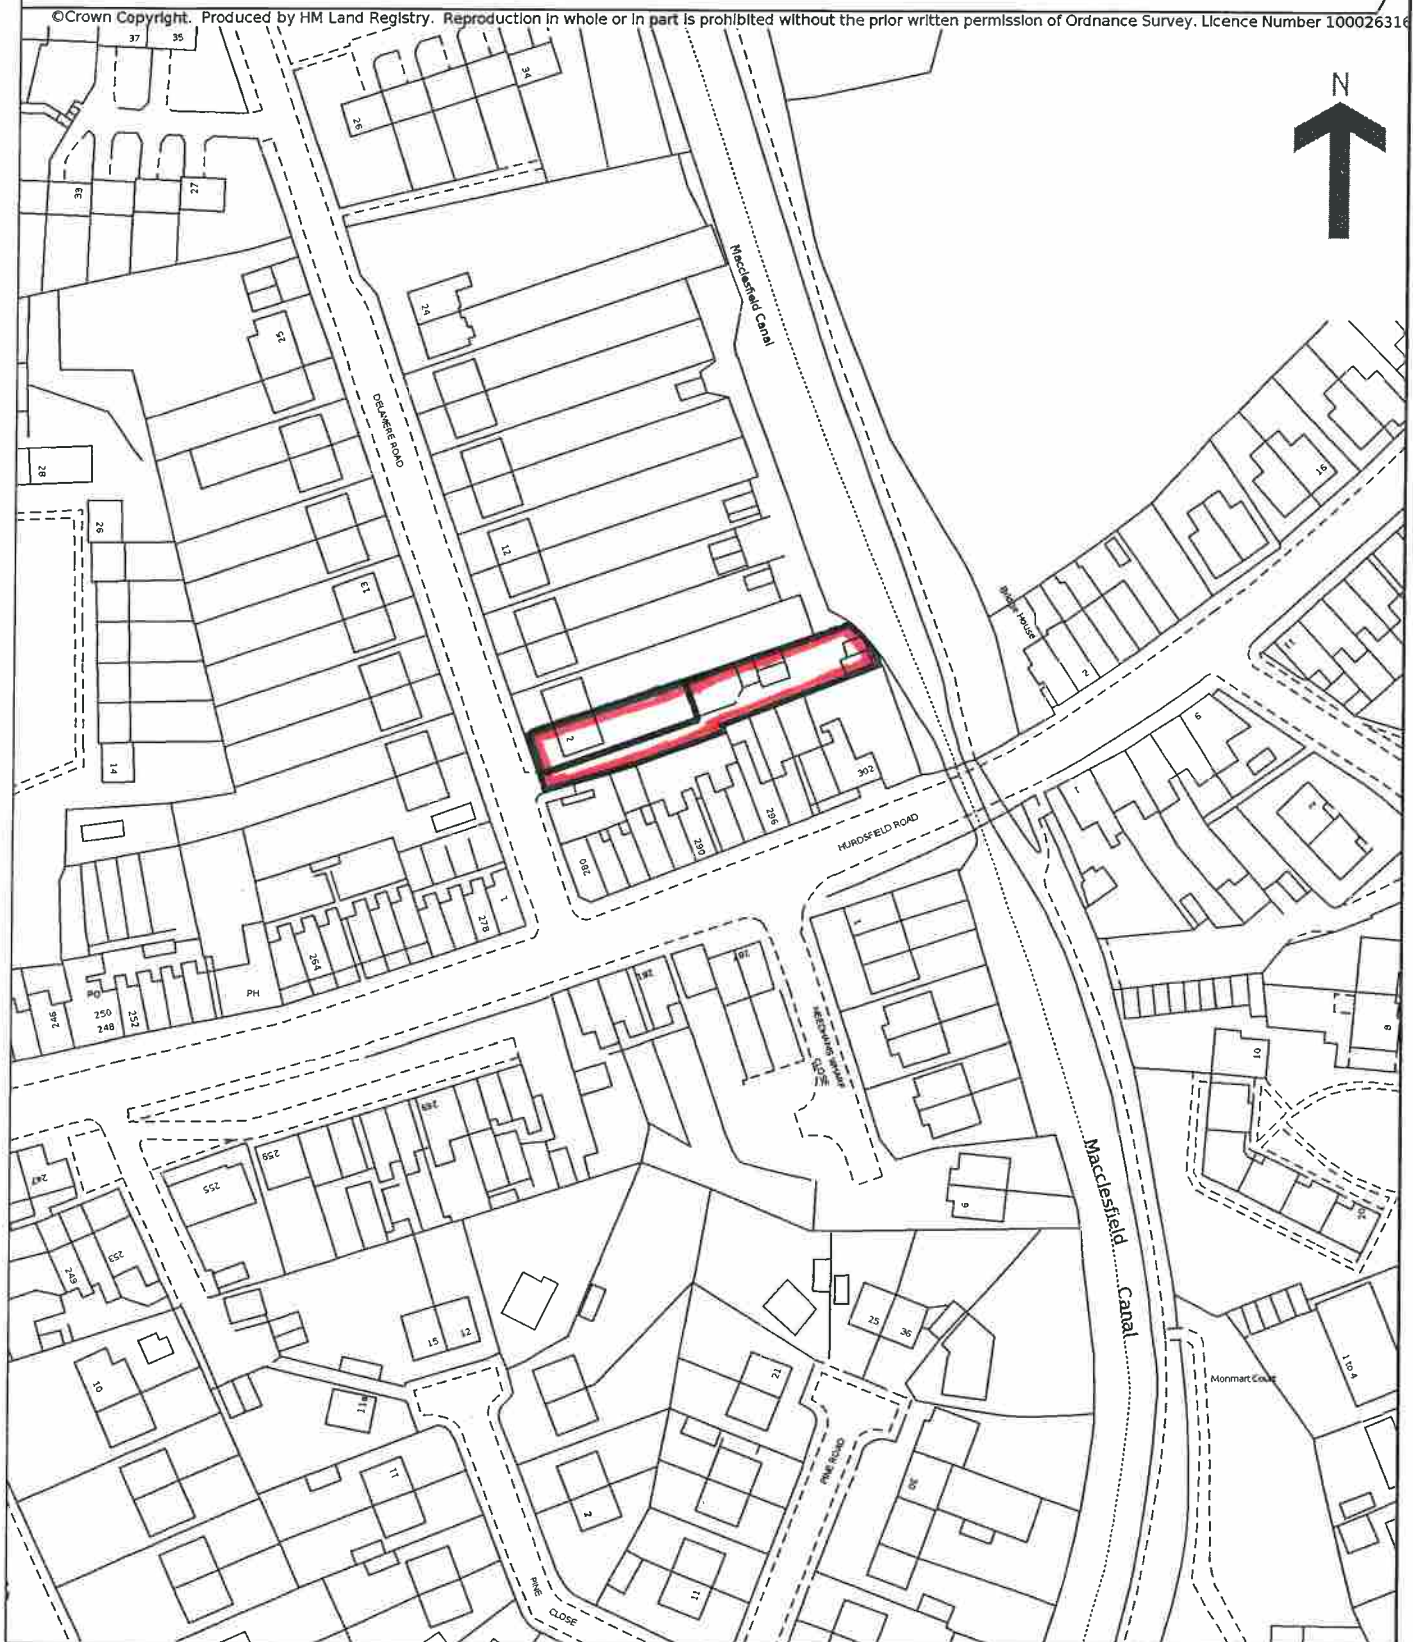


EXISTING BLOCK PLAN

1:200


- 1, 2, 3 TO DEMOLISH
- 4 - CONCRETE PAD.
- 5 - EXISTING GARAGE
- 6 - CAR PORT
- 7 - EXISTING OUTBUILDING

2 DELAMERE DRIVE

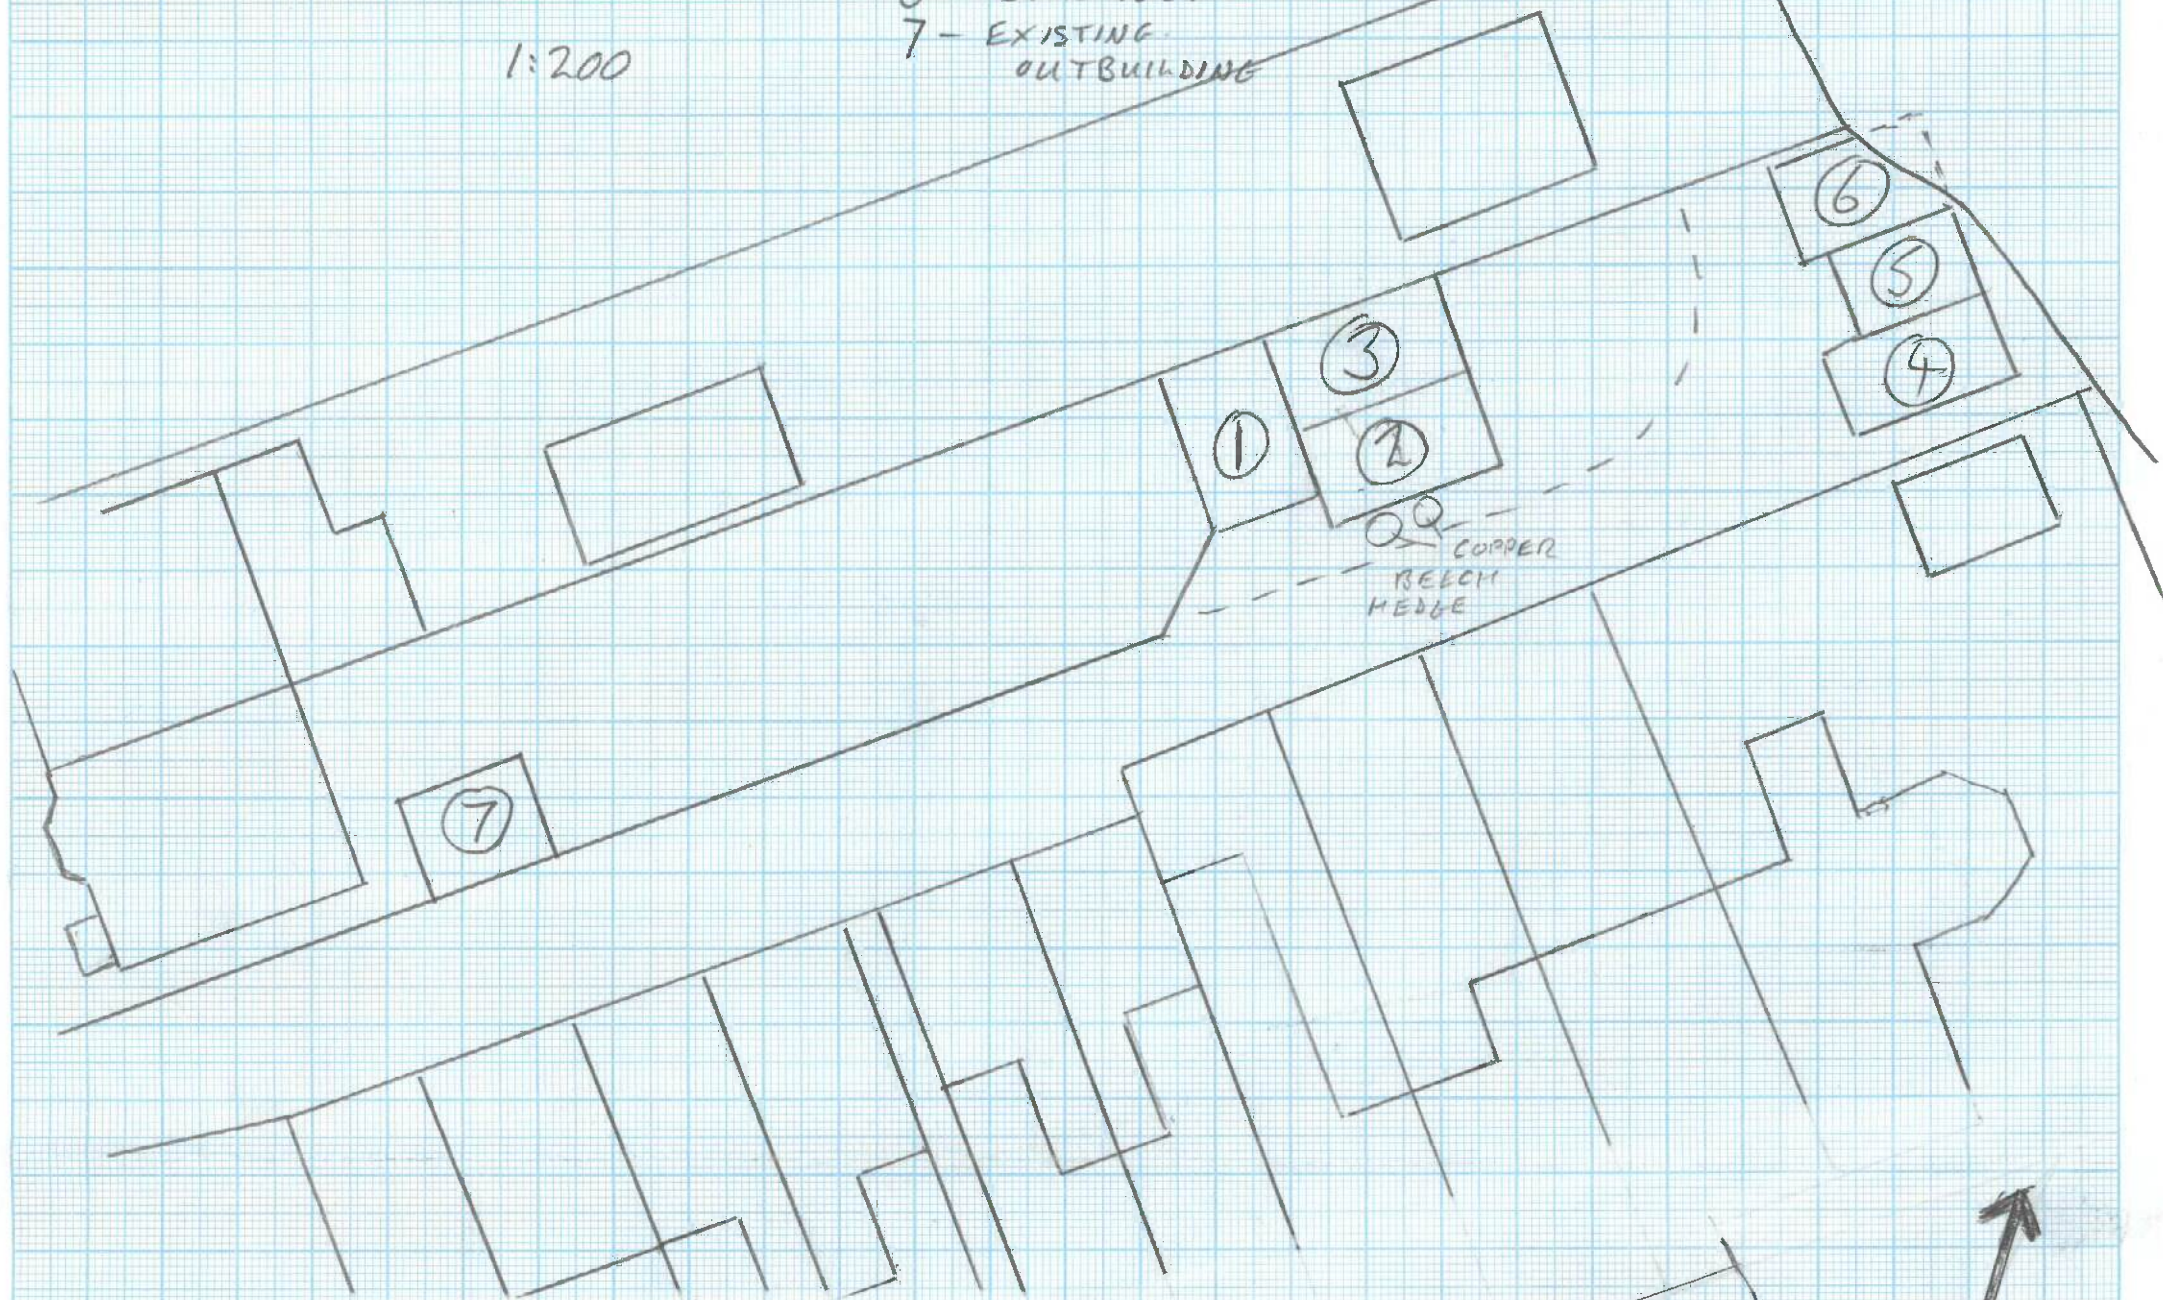

PROPOSED BLOCK PLAN

1:200

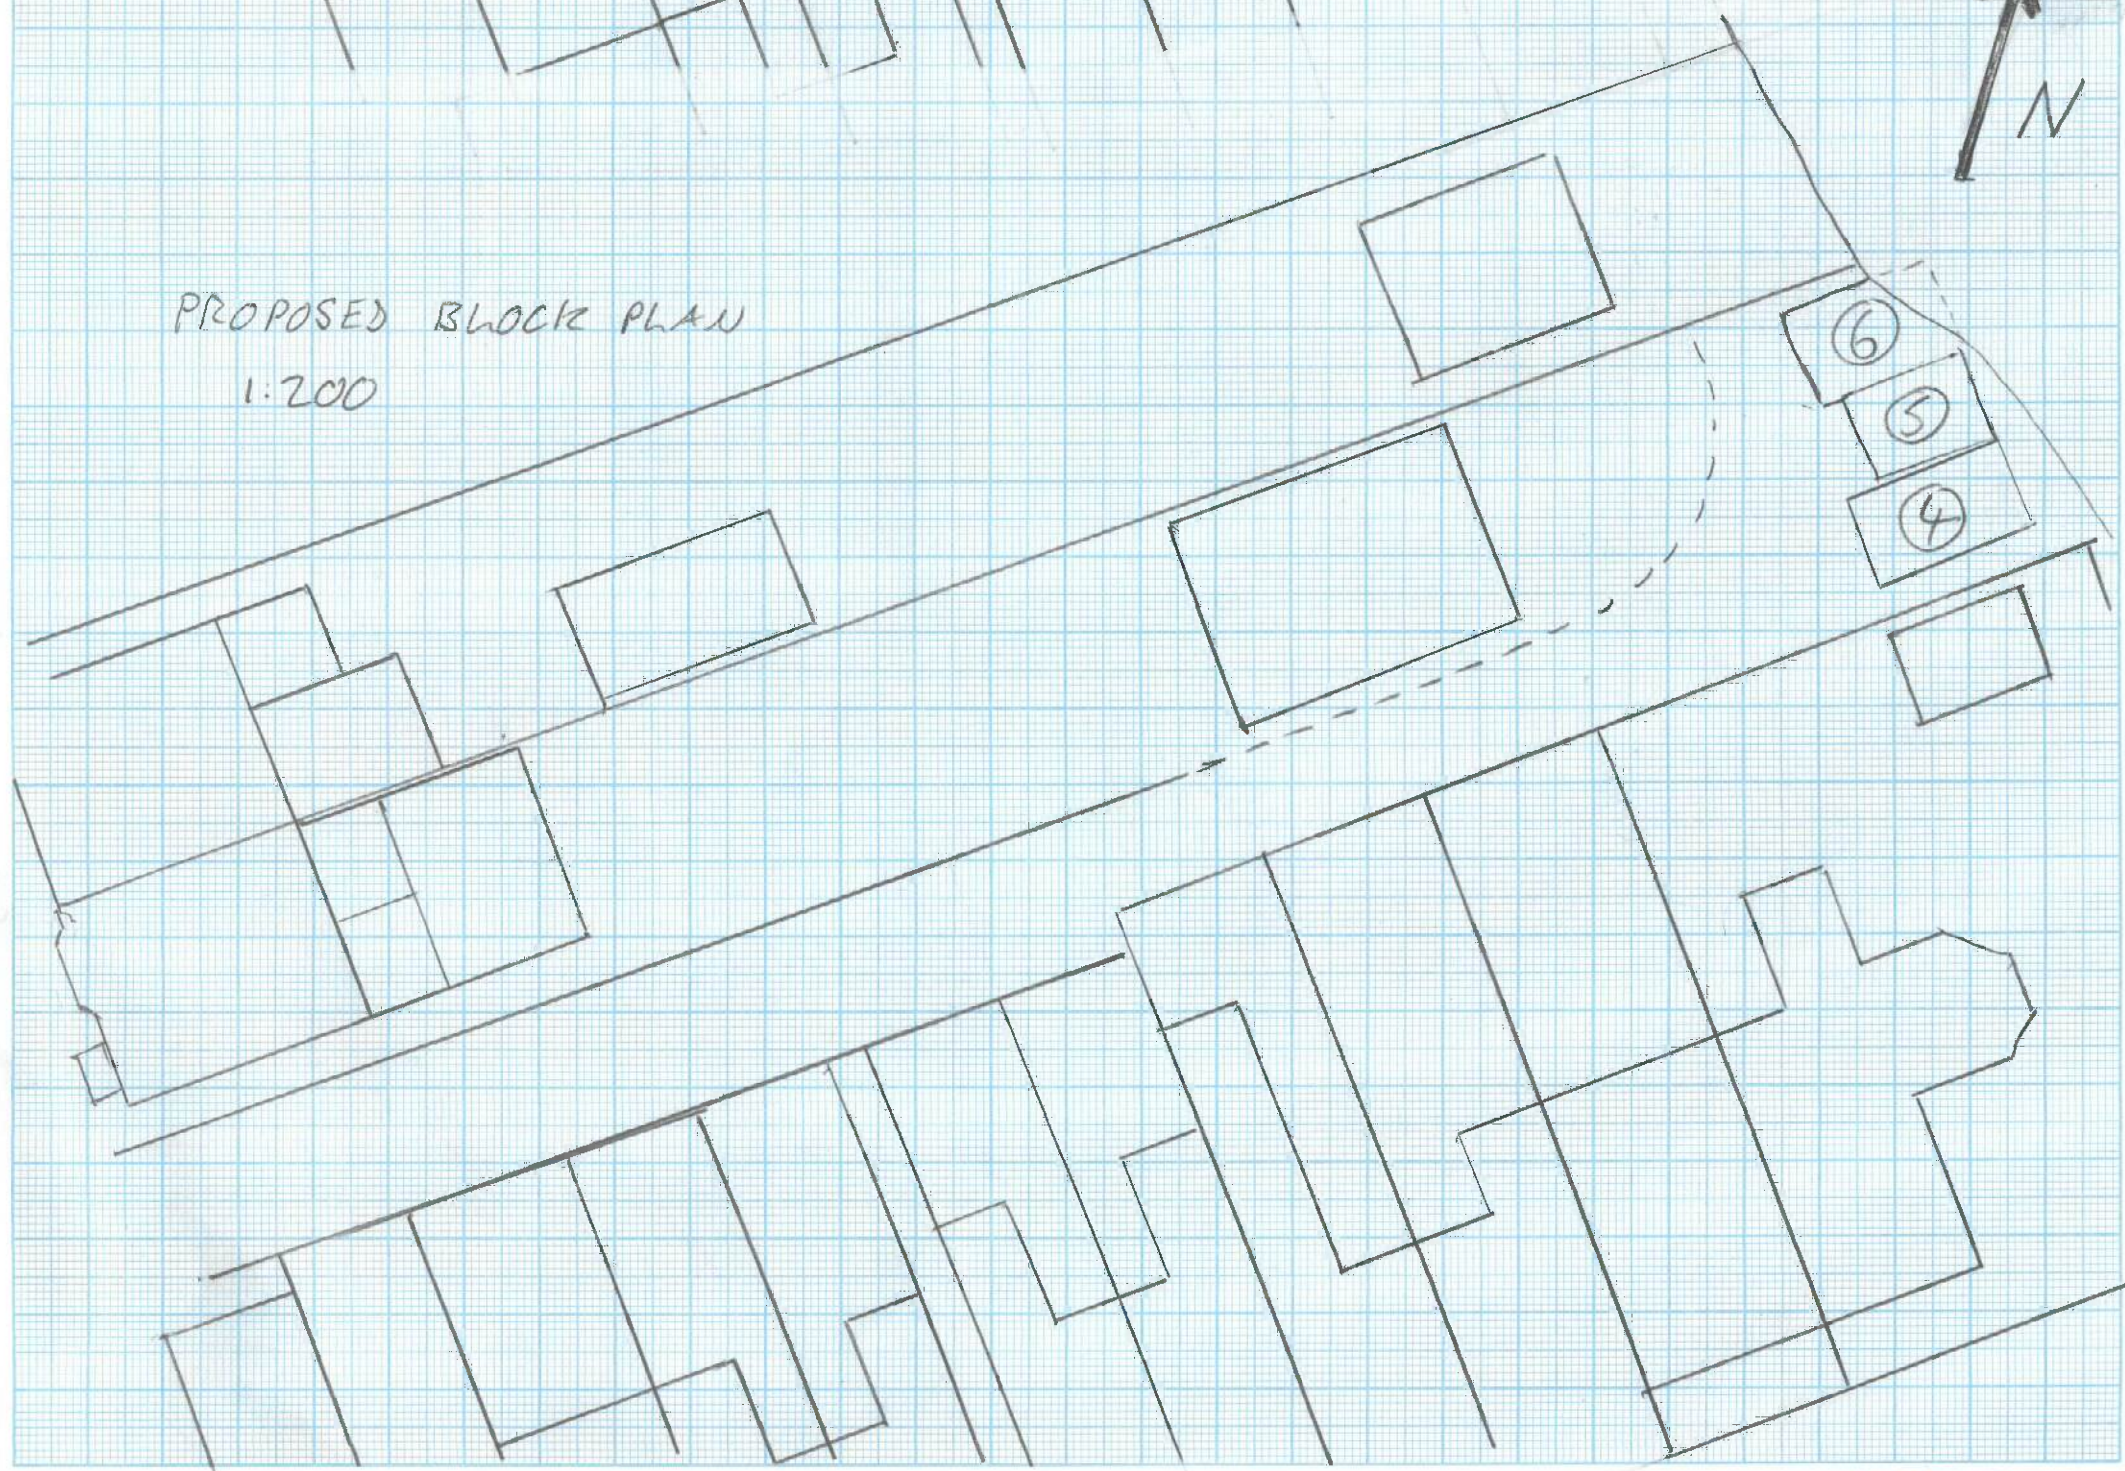


EXISTING-SITE PLAN

1:200

RECEIVED

24 NOV 2023

N ↑

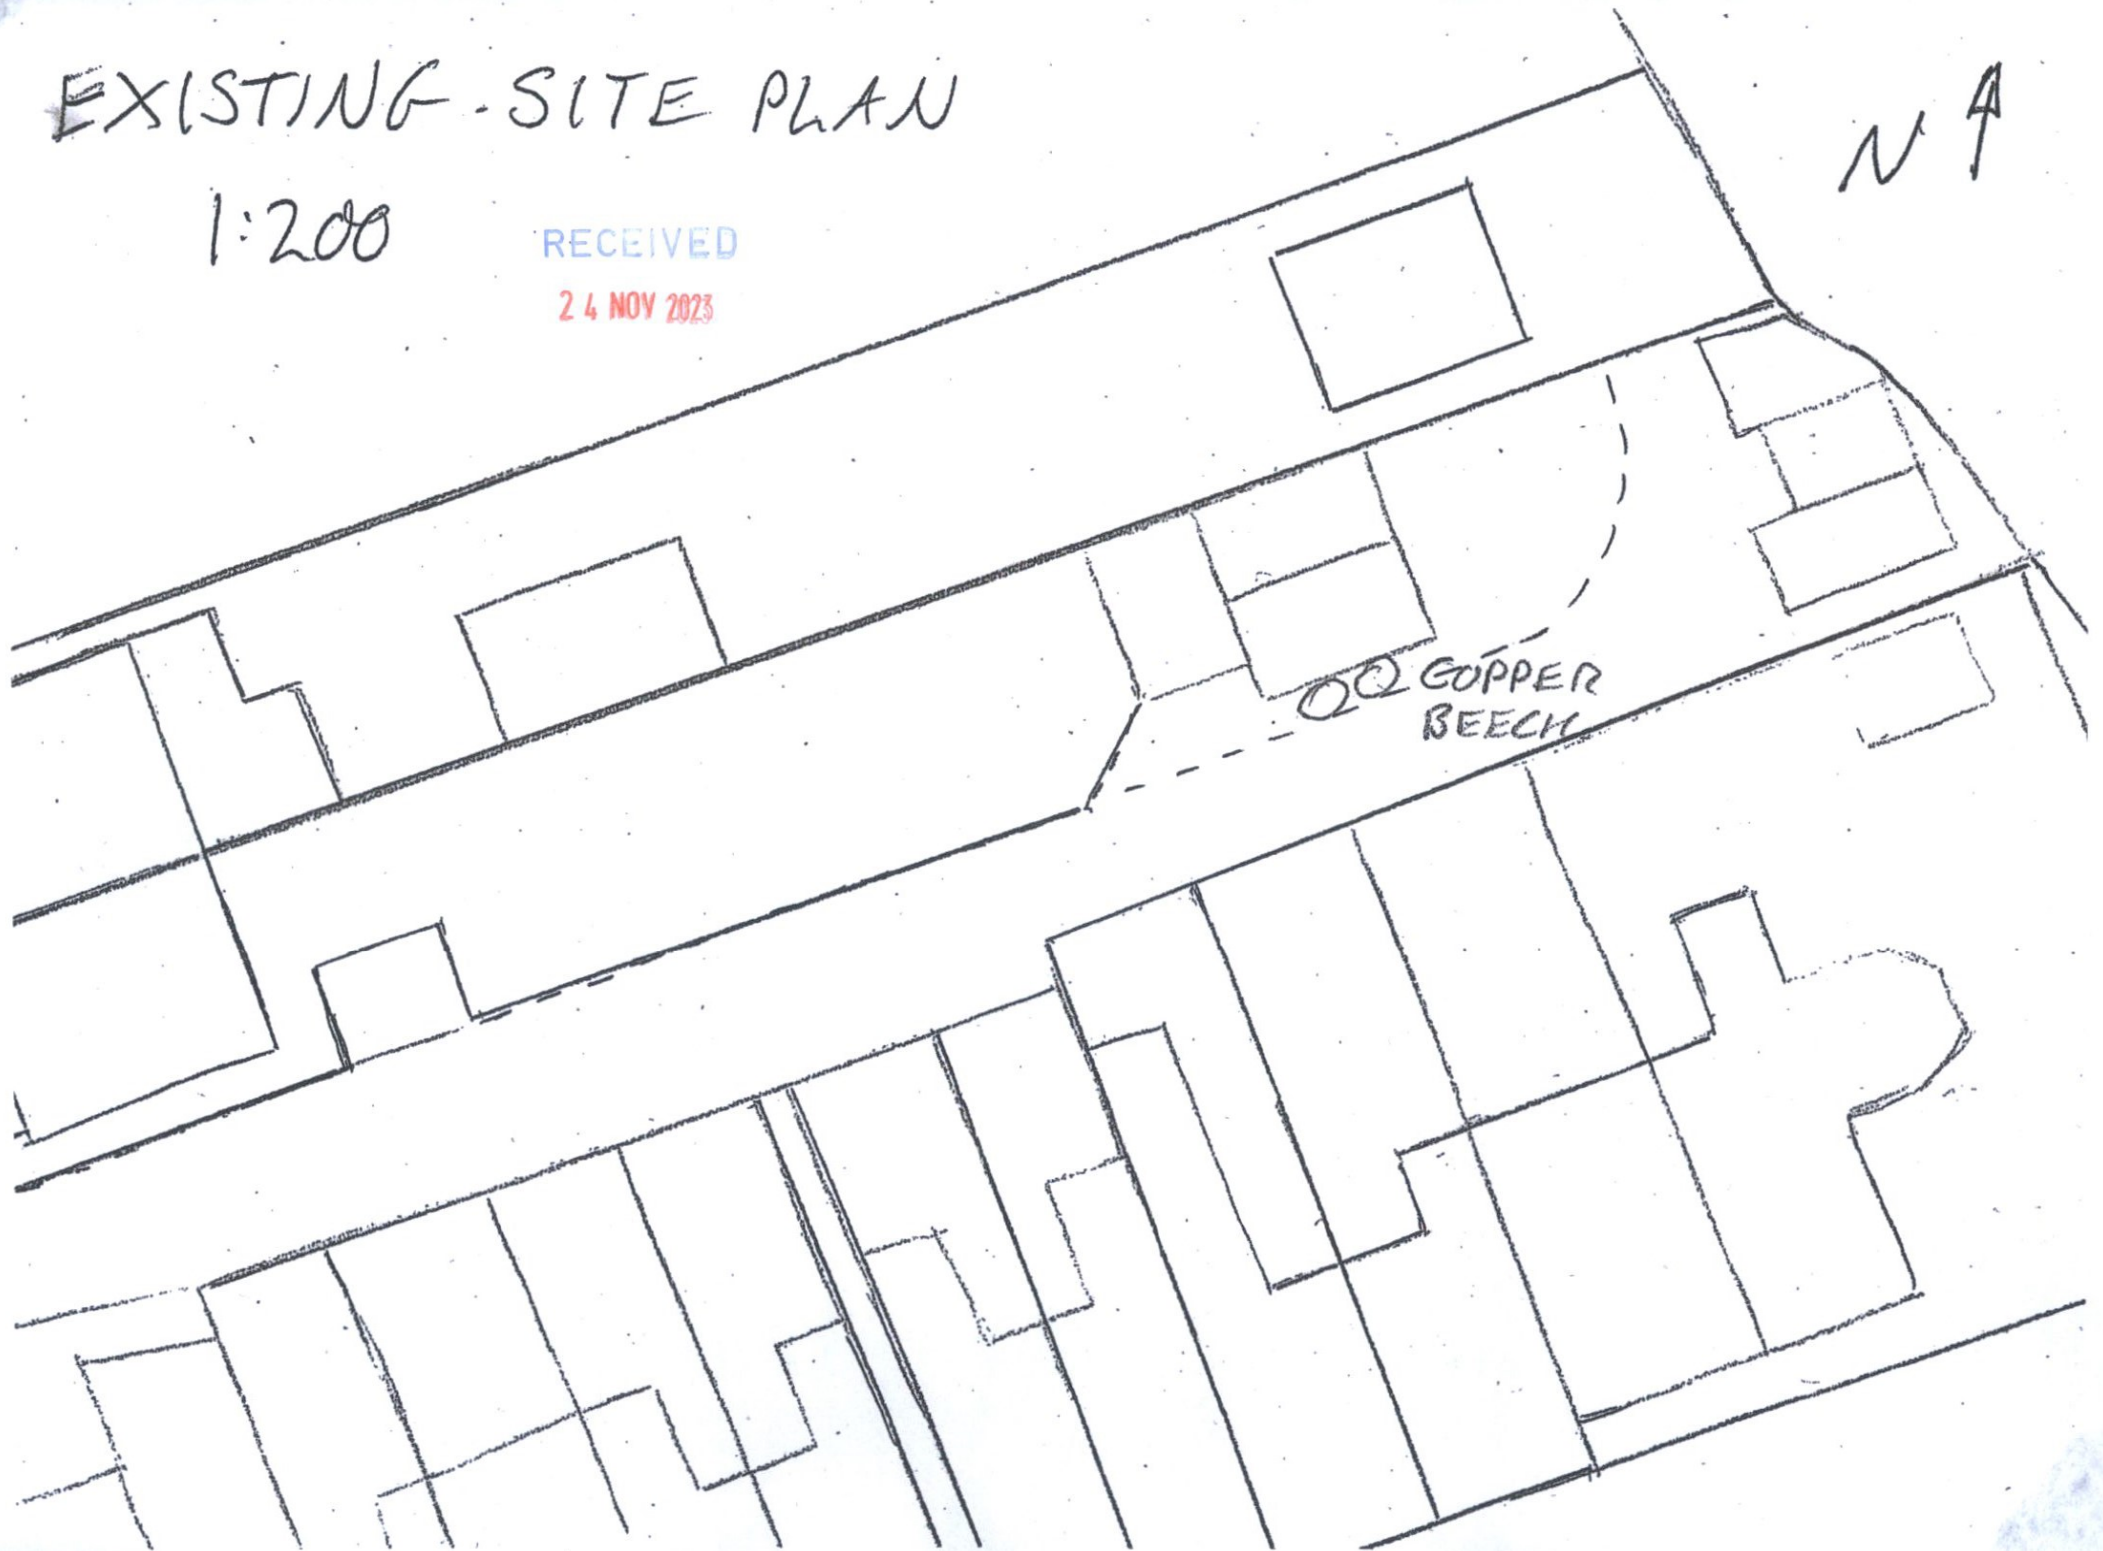

PROPOSED SITE PLAN 23/3010M.


1:200

Boundary treatment

N

RECEIVED



24 NOV 2023

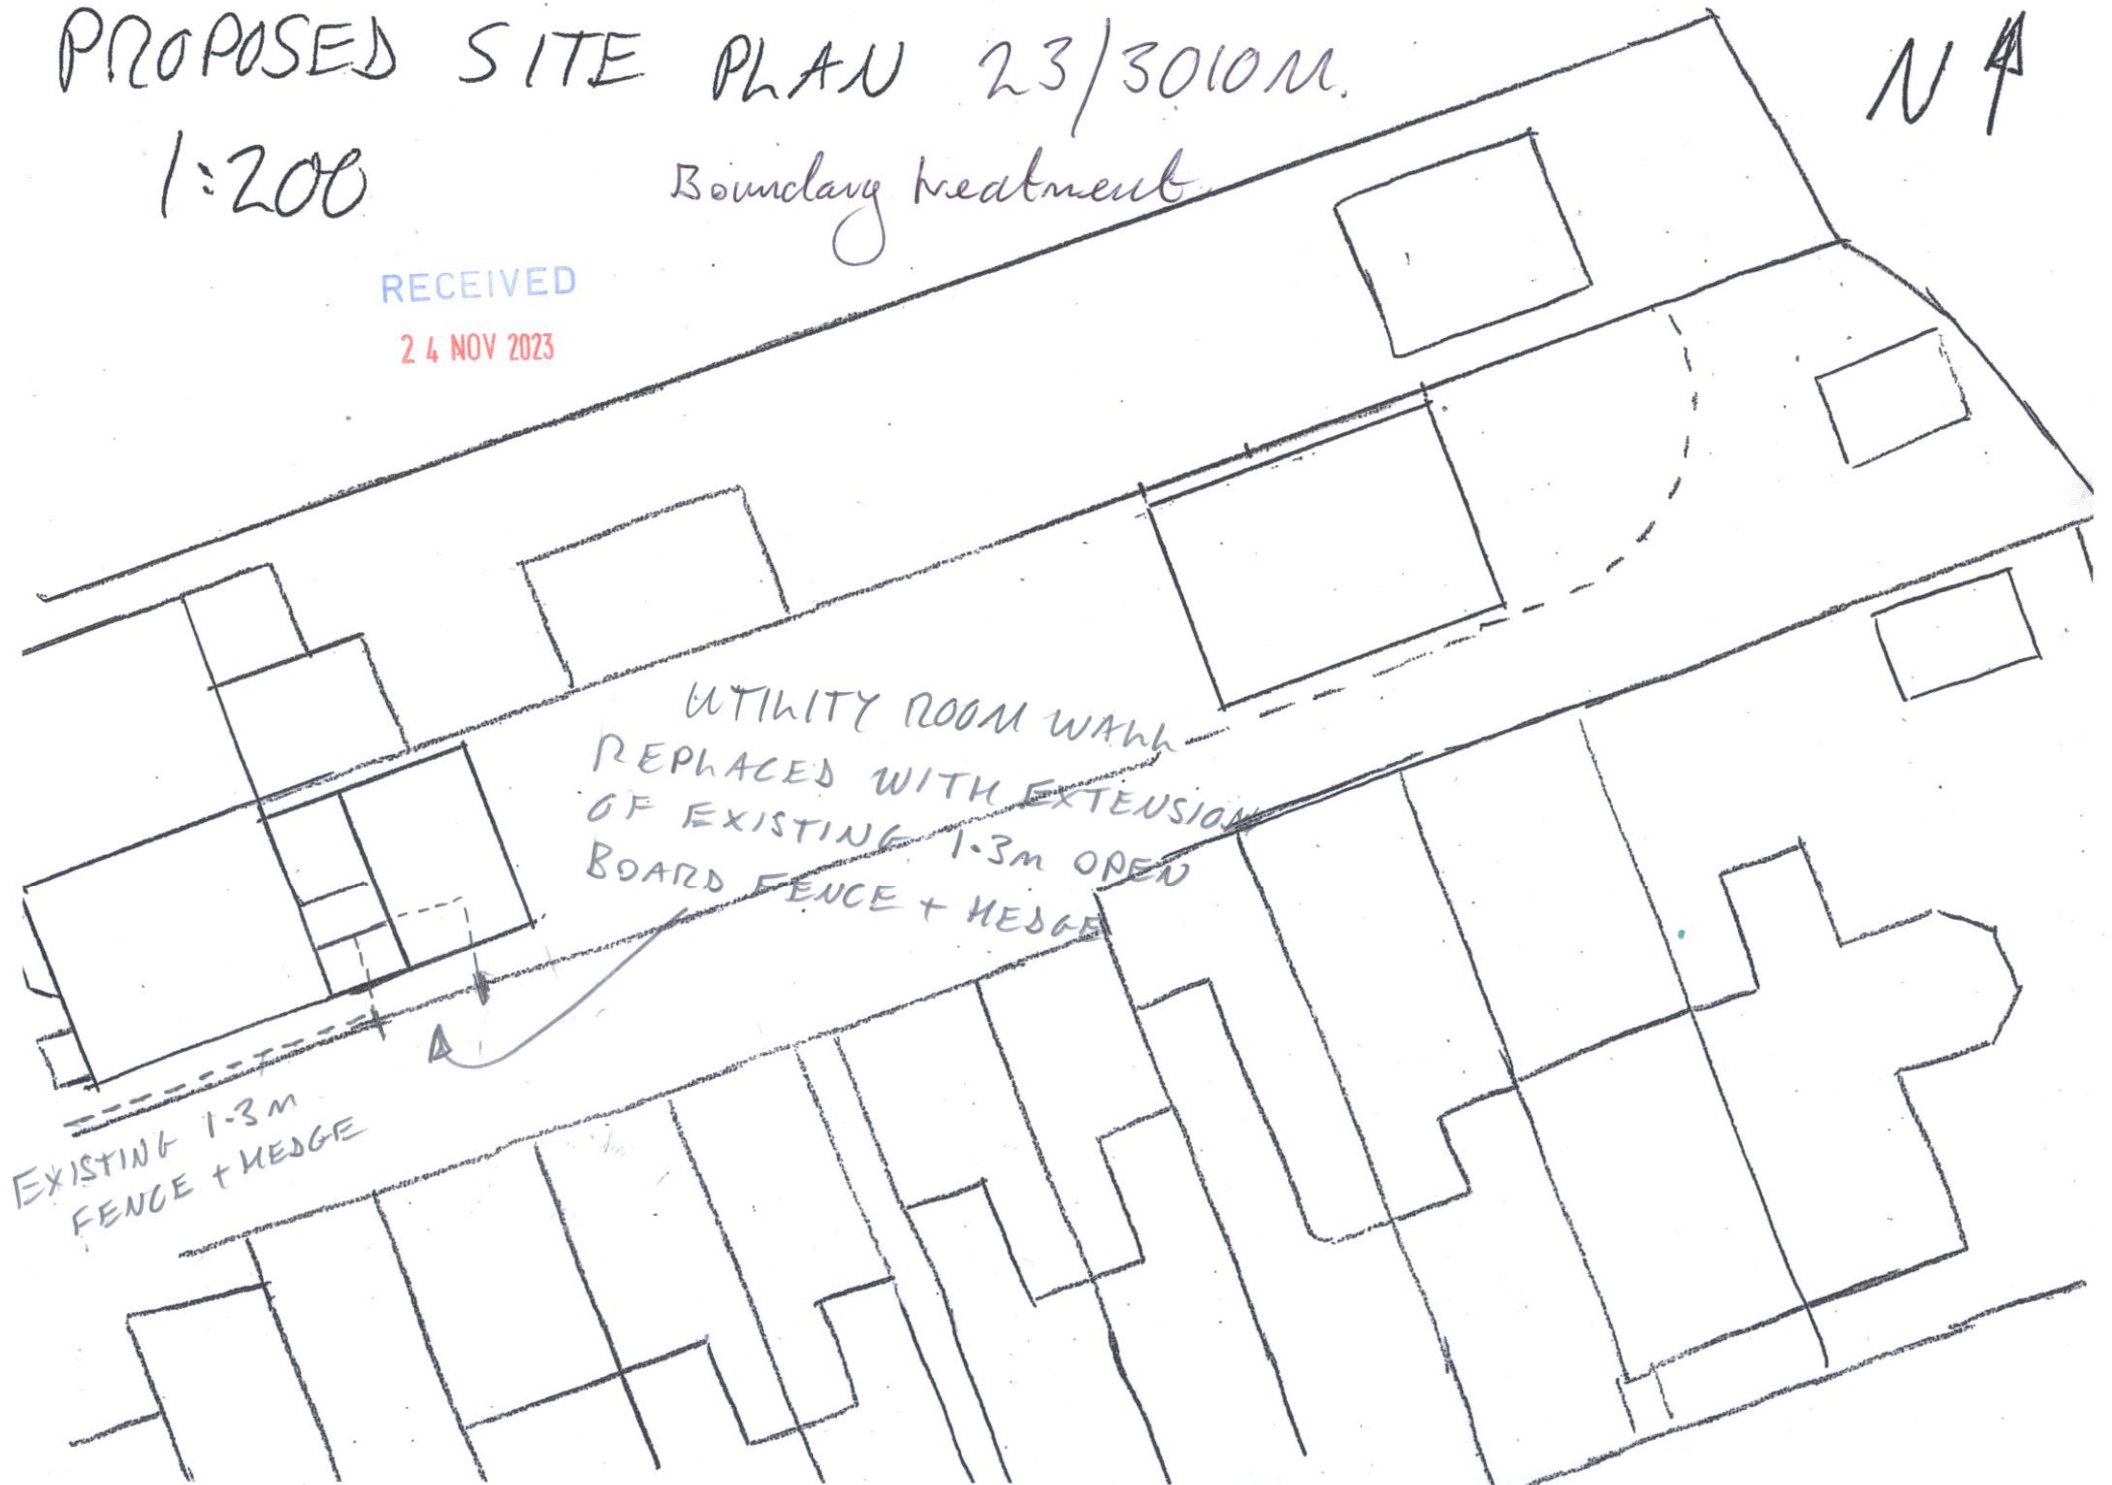

RECEIVED
11 SEP 2023


EXISTING GARAGE

1:50 1:100

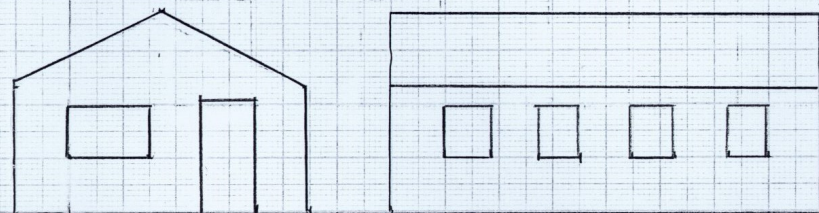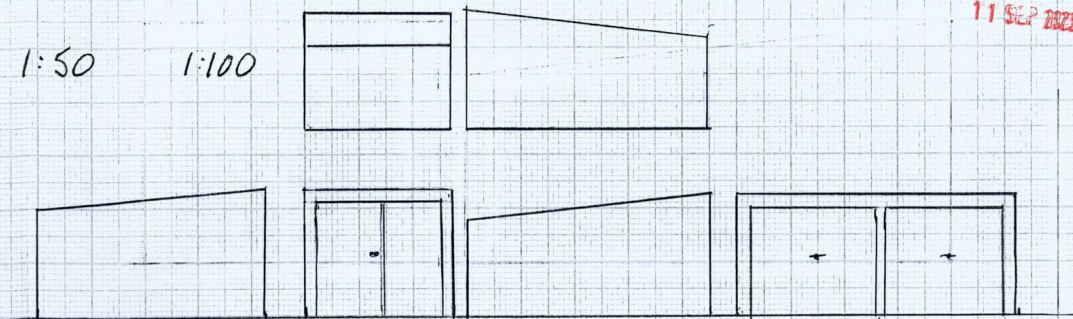

PROPOSED GARAGE

1:50 1:100

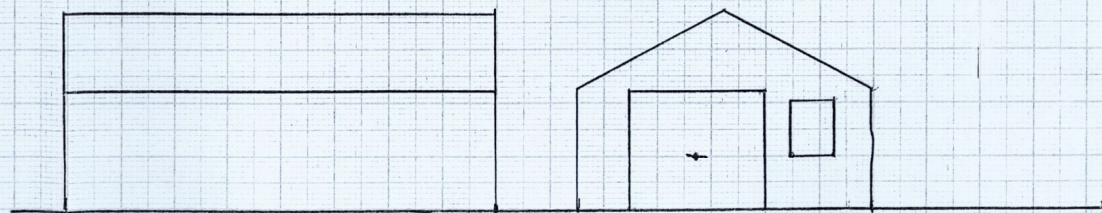

2 DELAMERE DRIVE

N




EXISTING

PROPOSES -

2 DELAMERE DRIVE

EXISTING. ELEVS 1:200


GROUND
FLOOR

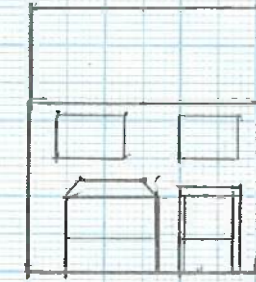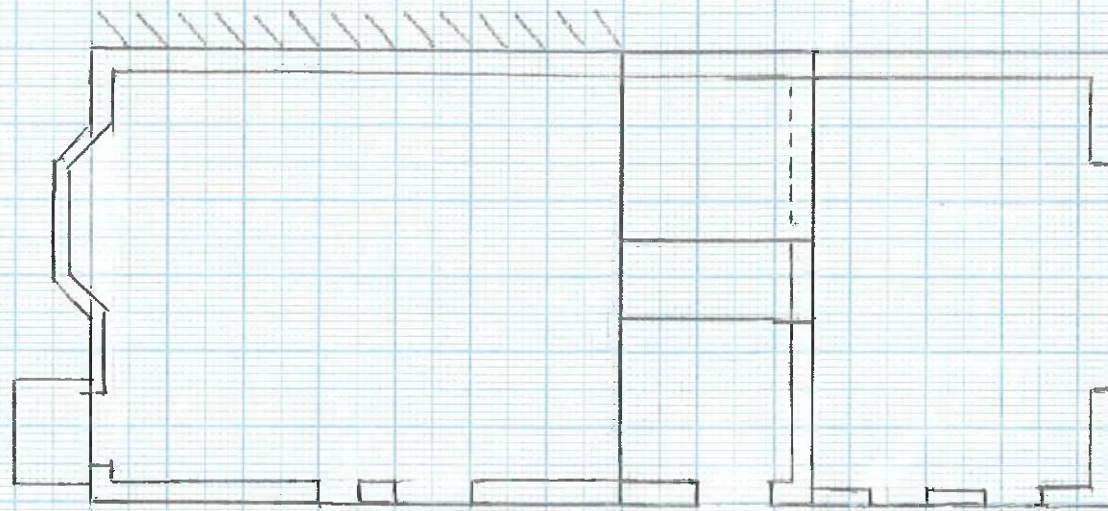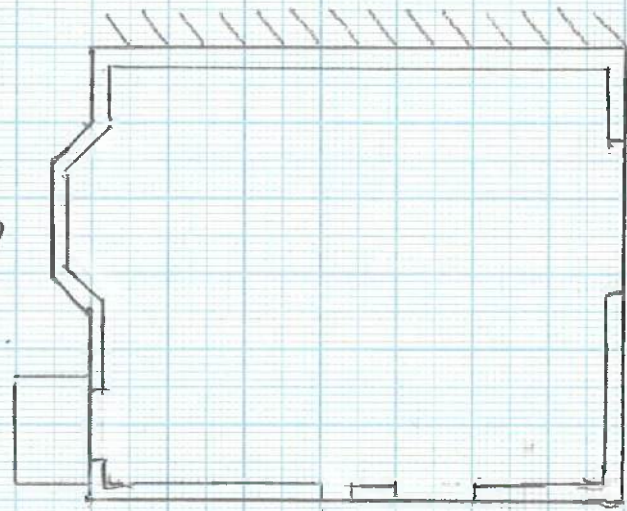

FRONT





SIDE

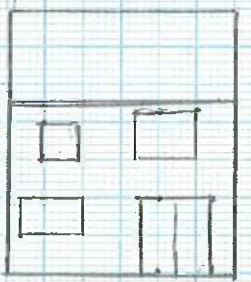

REAR

1:100


FIRST
FLOOR

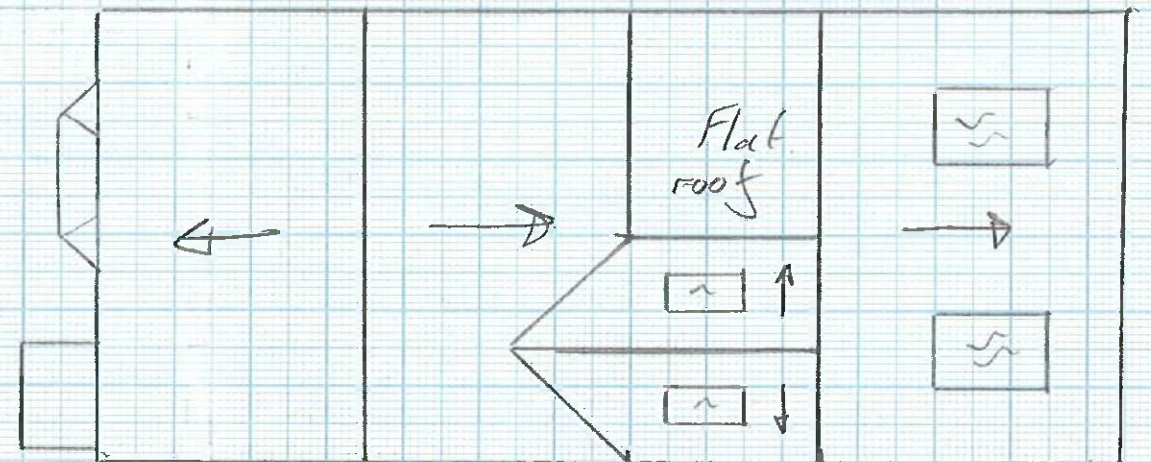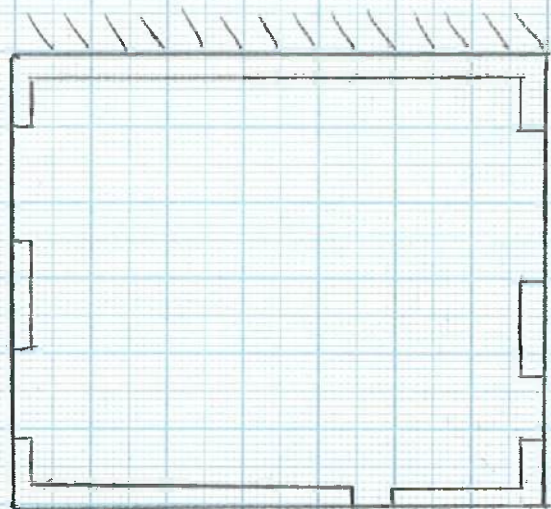


ROOF PLAN.

PROPOSES
ELEVS.


1:100

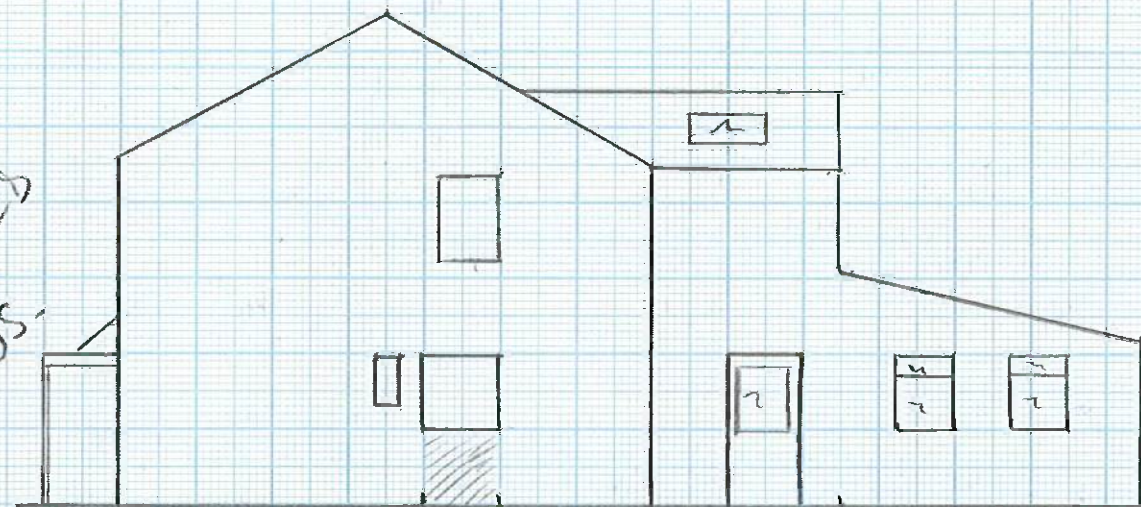

S.E. ELEV.

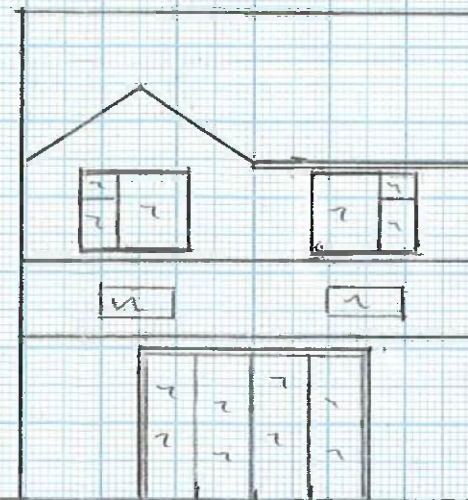

REAR ELEV

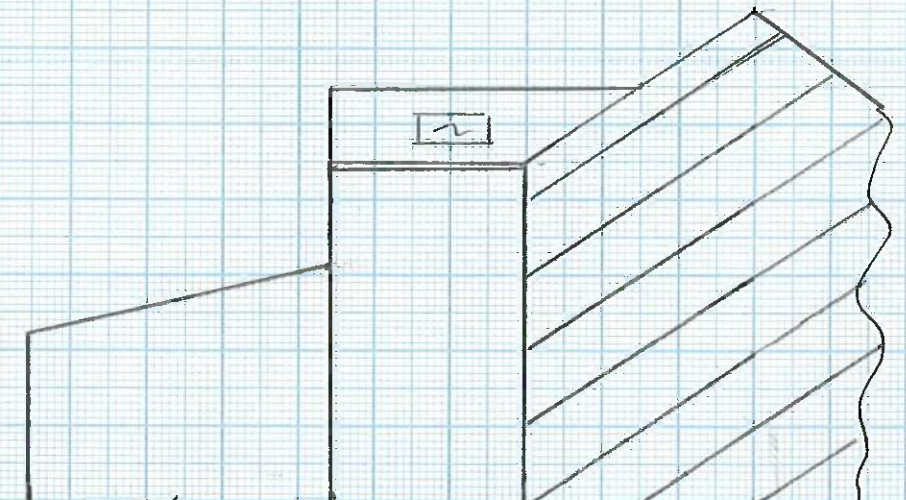

N.W. ELEV.