


CHESHIRE EAST BOROUGH COUNCIL
(POYNTON - 36 COPPICE ROAD)
TREE PRESERVATION ORDER 2023

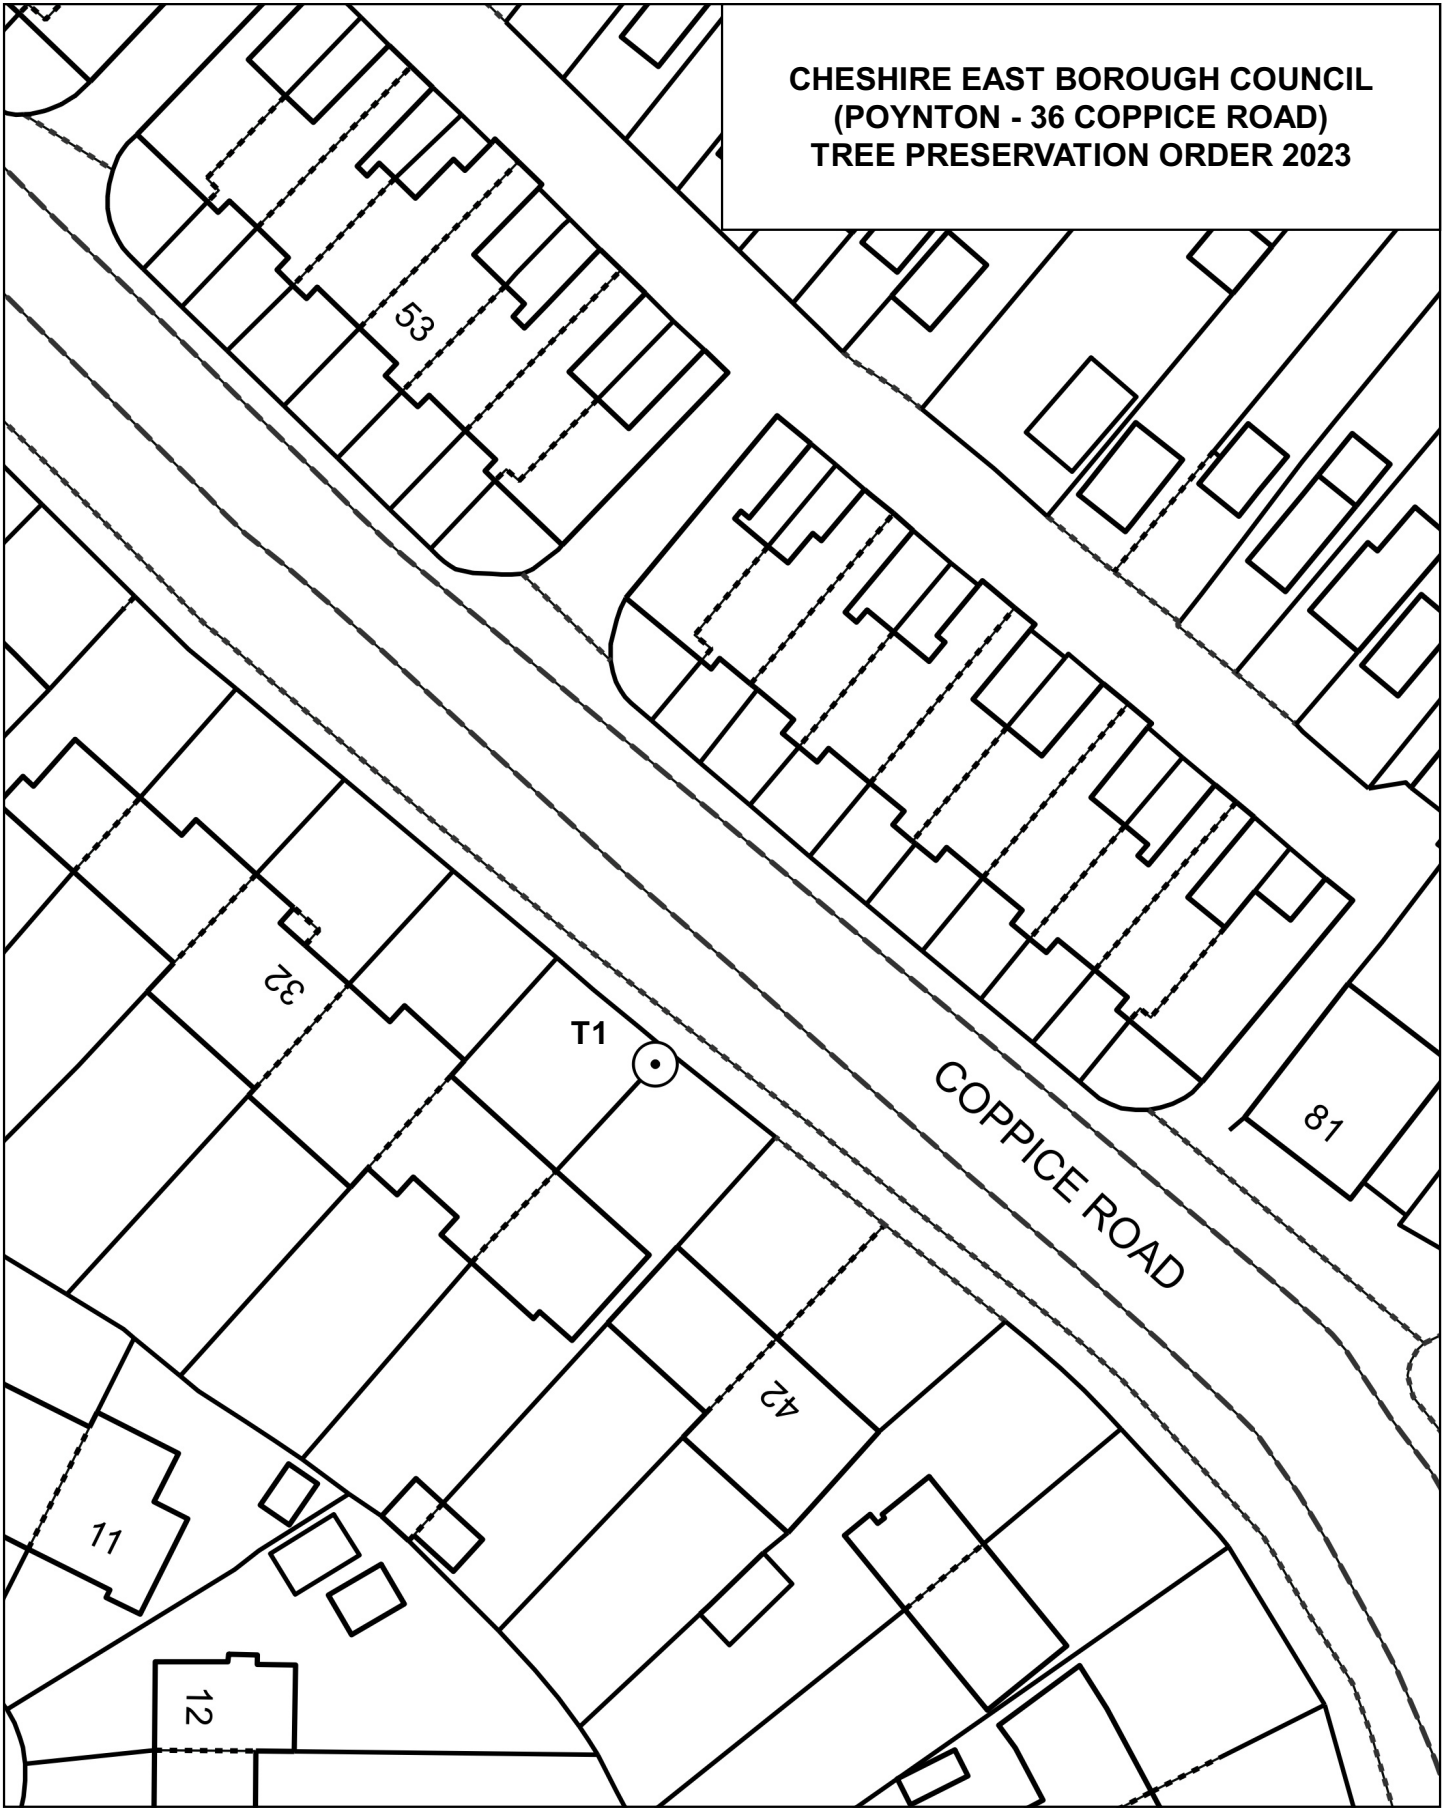

1:500 at A4