

23/3010M


2, DELAMERE DRIVE,
MACCLESFIELD,
SK10 2PW

HM Land Registry
Official copy of
title plan

Title number **CH590785**
Ordnance Survey map reference **SJ9274SE**
Scale **1:1250 enlarged from 1:2500**
Administrative area **Cheshire East**



©Crown Copyright. Produced by HM Land Registry. Reproduction in whole or in part is prohibited without the prior written permission of Ordnance Survey. Licence Number 100026316

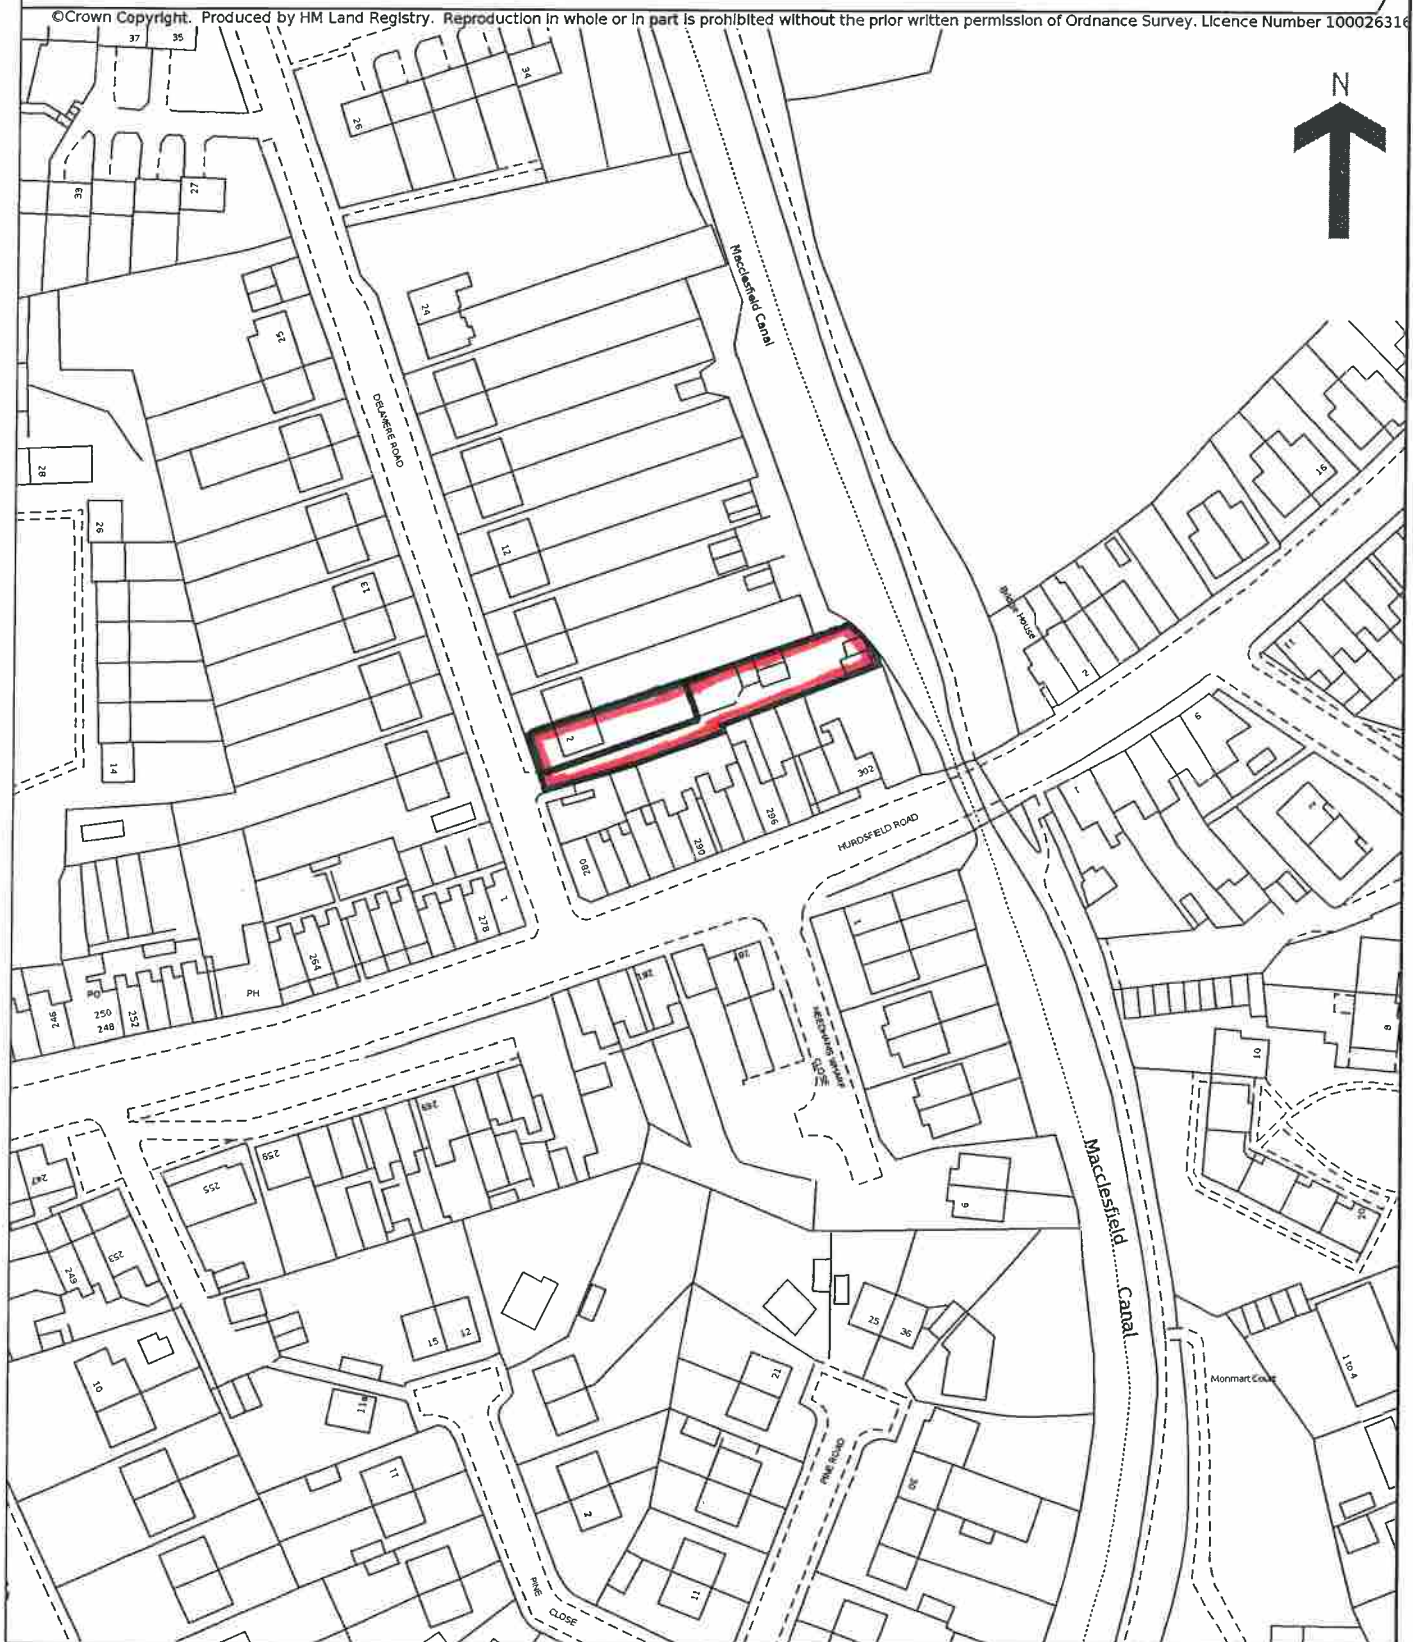


EXISTING-SITE PLAN

1:200

RECEIVED

24 NOV 2023

N ↑

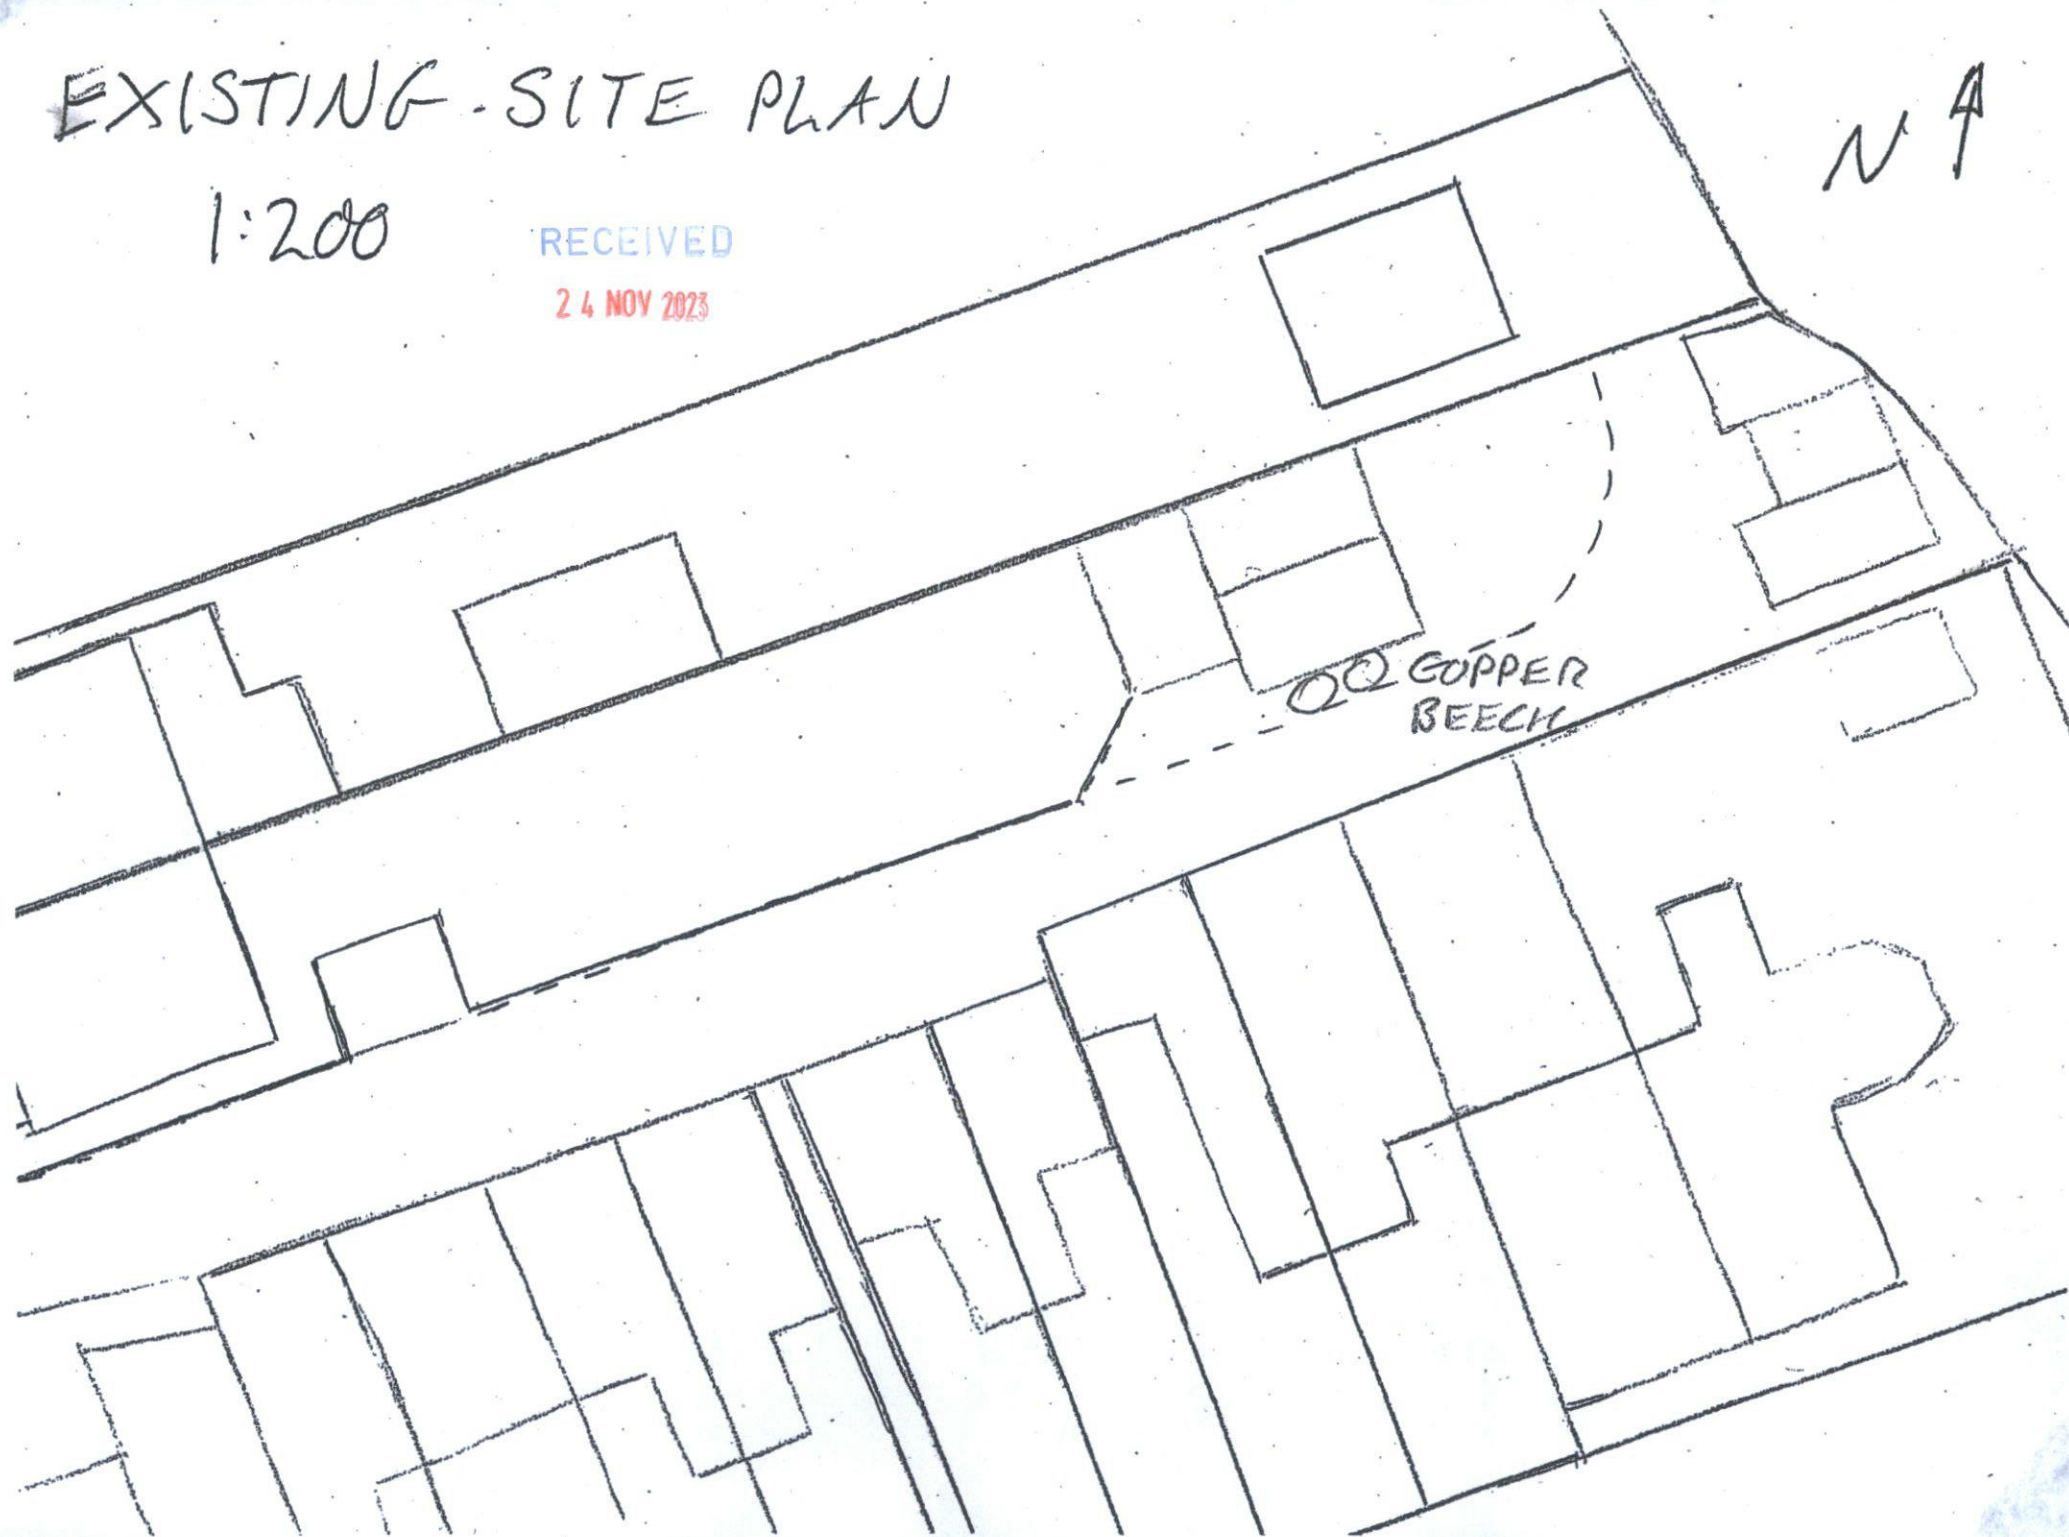

PROPOSED SITE PLAN 23/3010M.


1:200

Boundary treatment

N

RECEIVED

24 NOV 2023

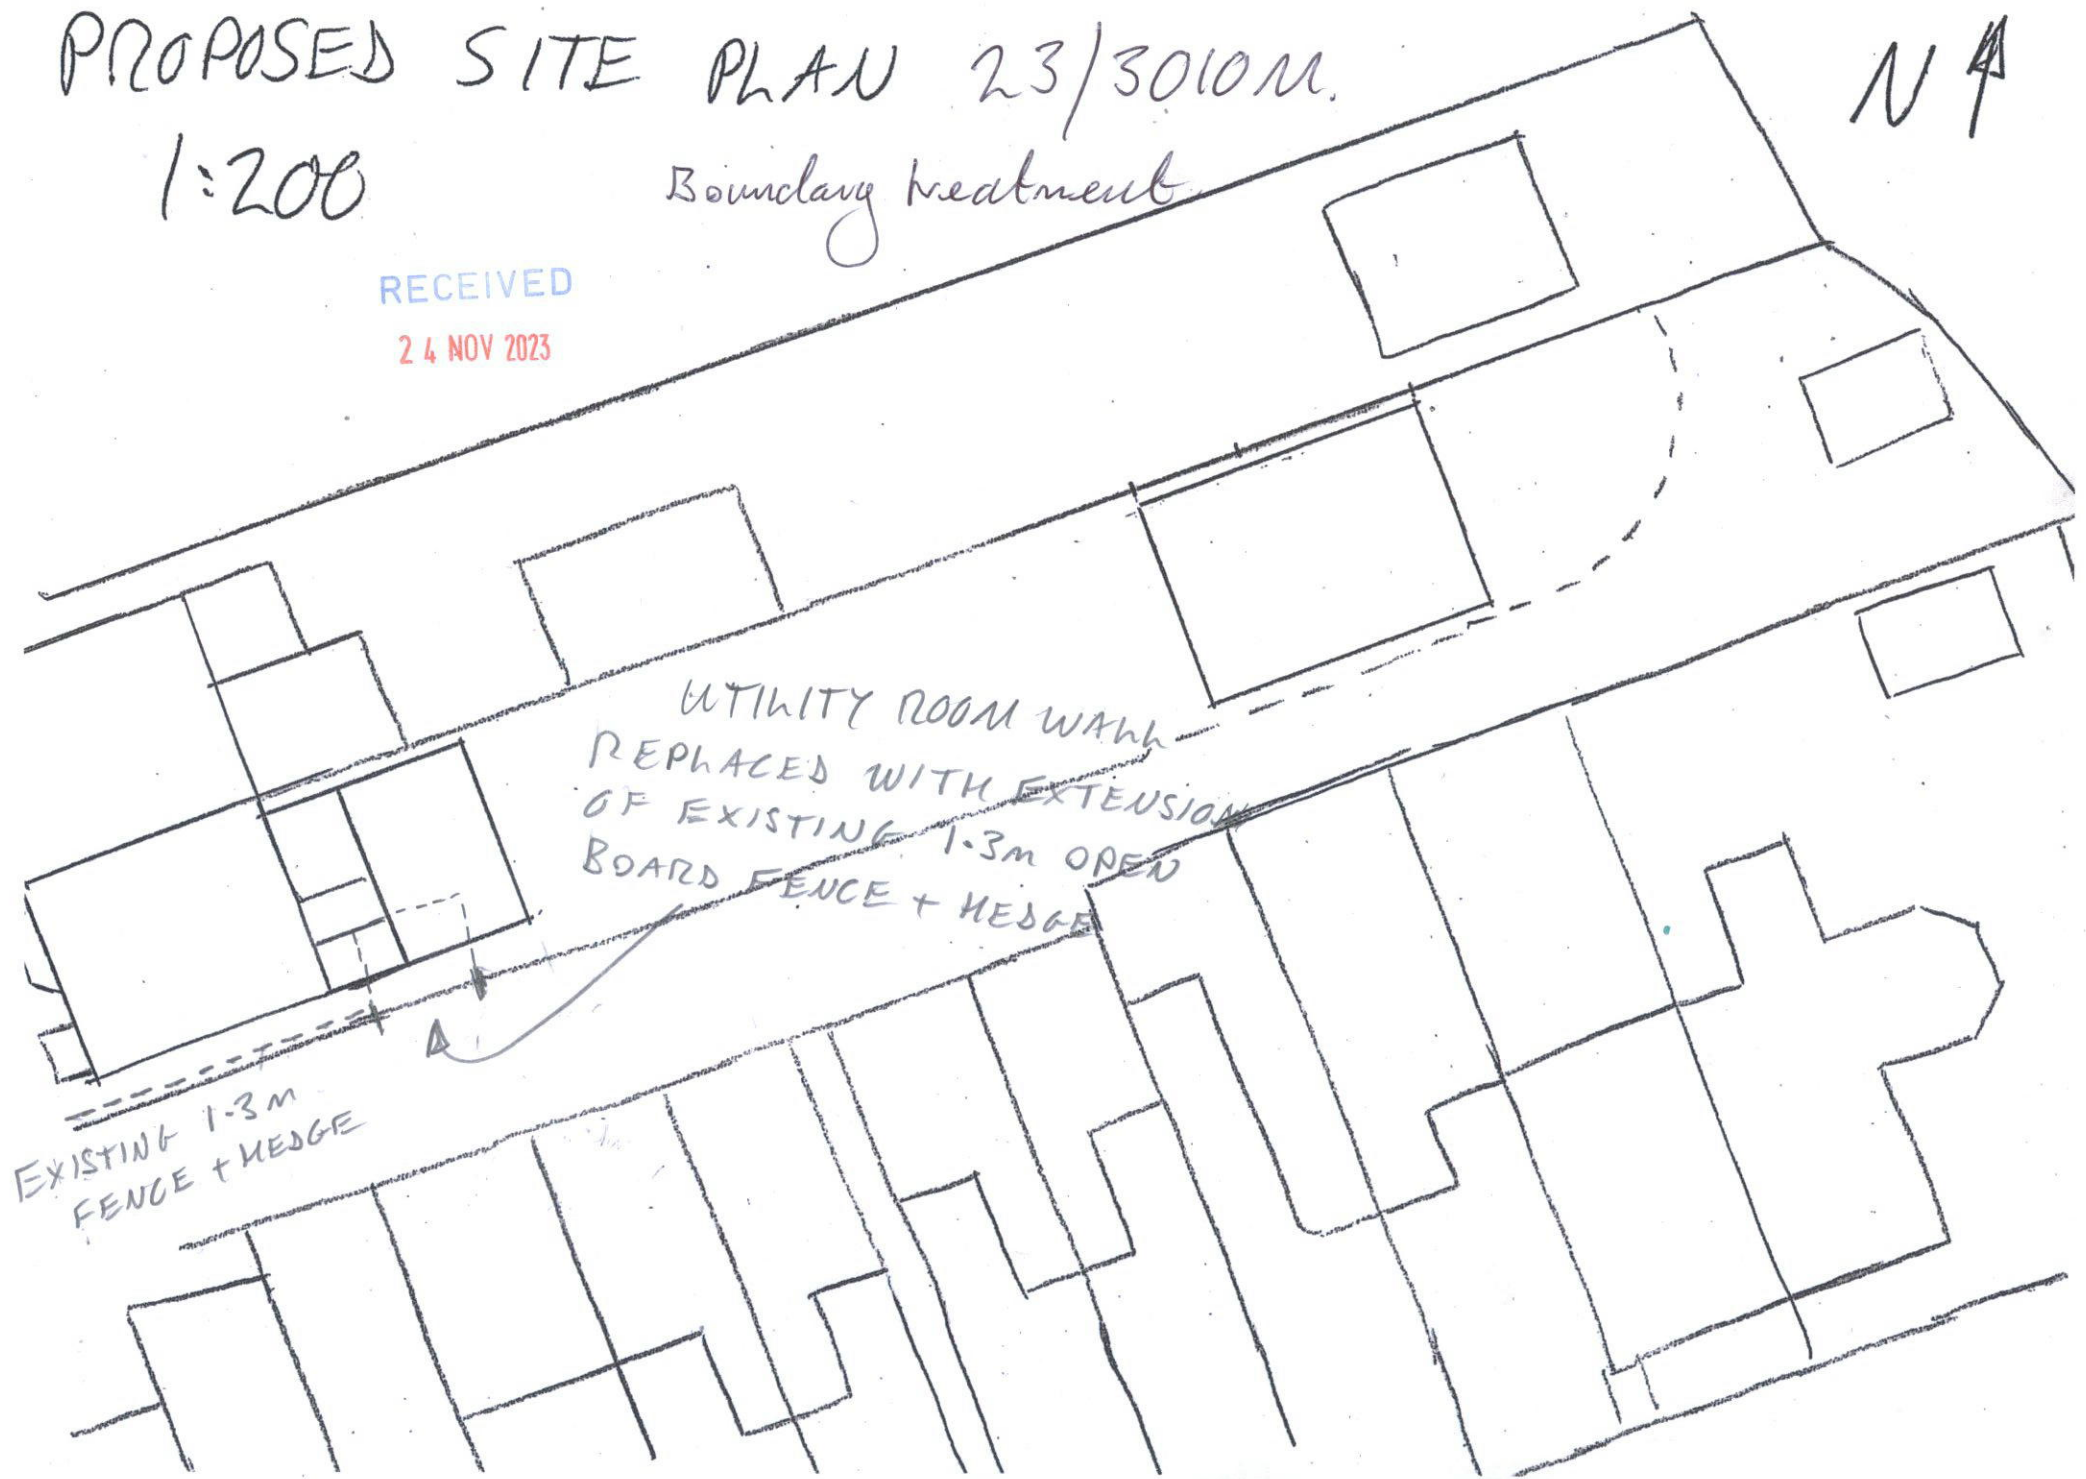


EXISTING BLOCK PLAN

1:200


- 1, 2, 3 TO DEMOLISH
- 4 - CONCRETE PAD.
- 5 - EXISTING GARAGE
- 6 - CAR PORT
- 7 - EXISTING OUTBUILDING

2 DELAMERE DRIVE

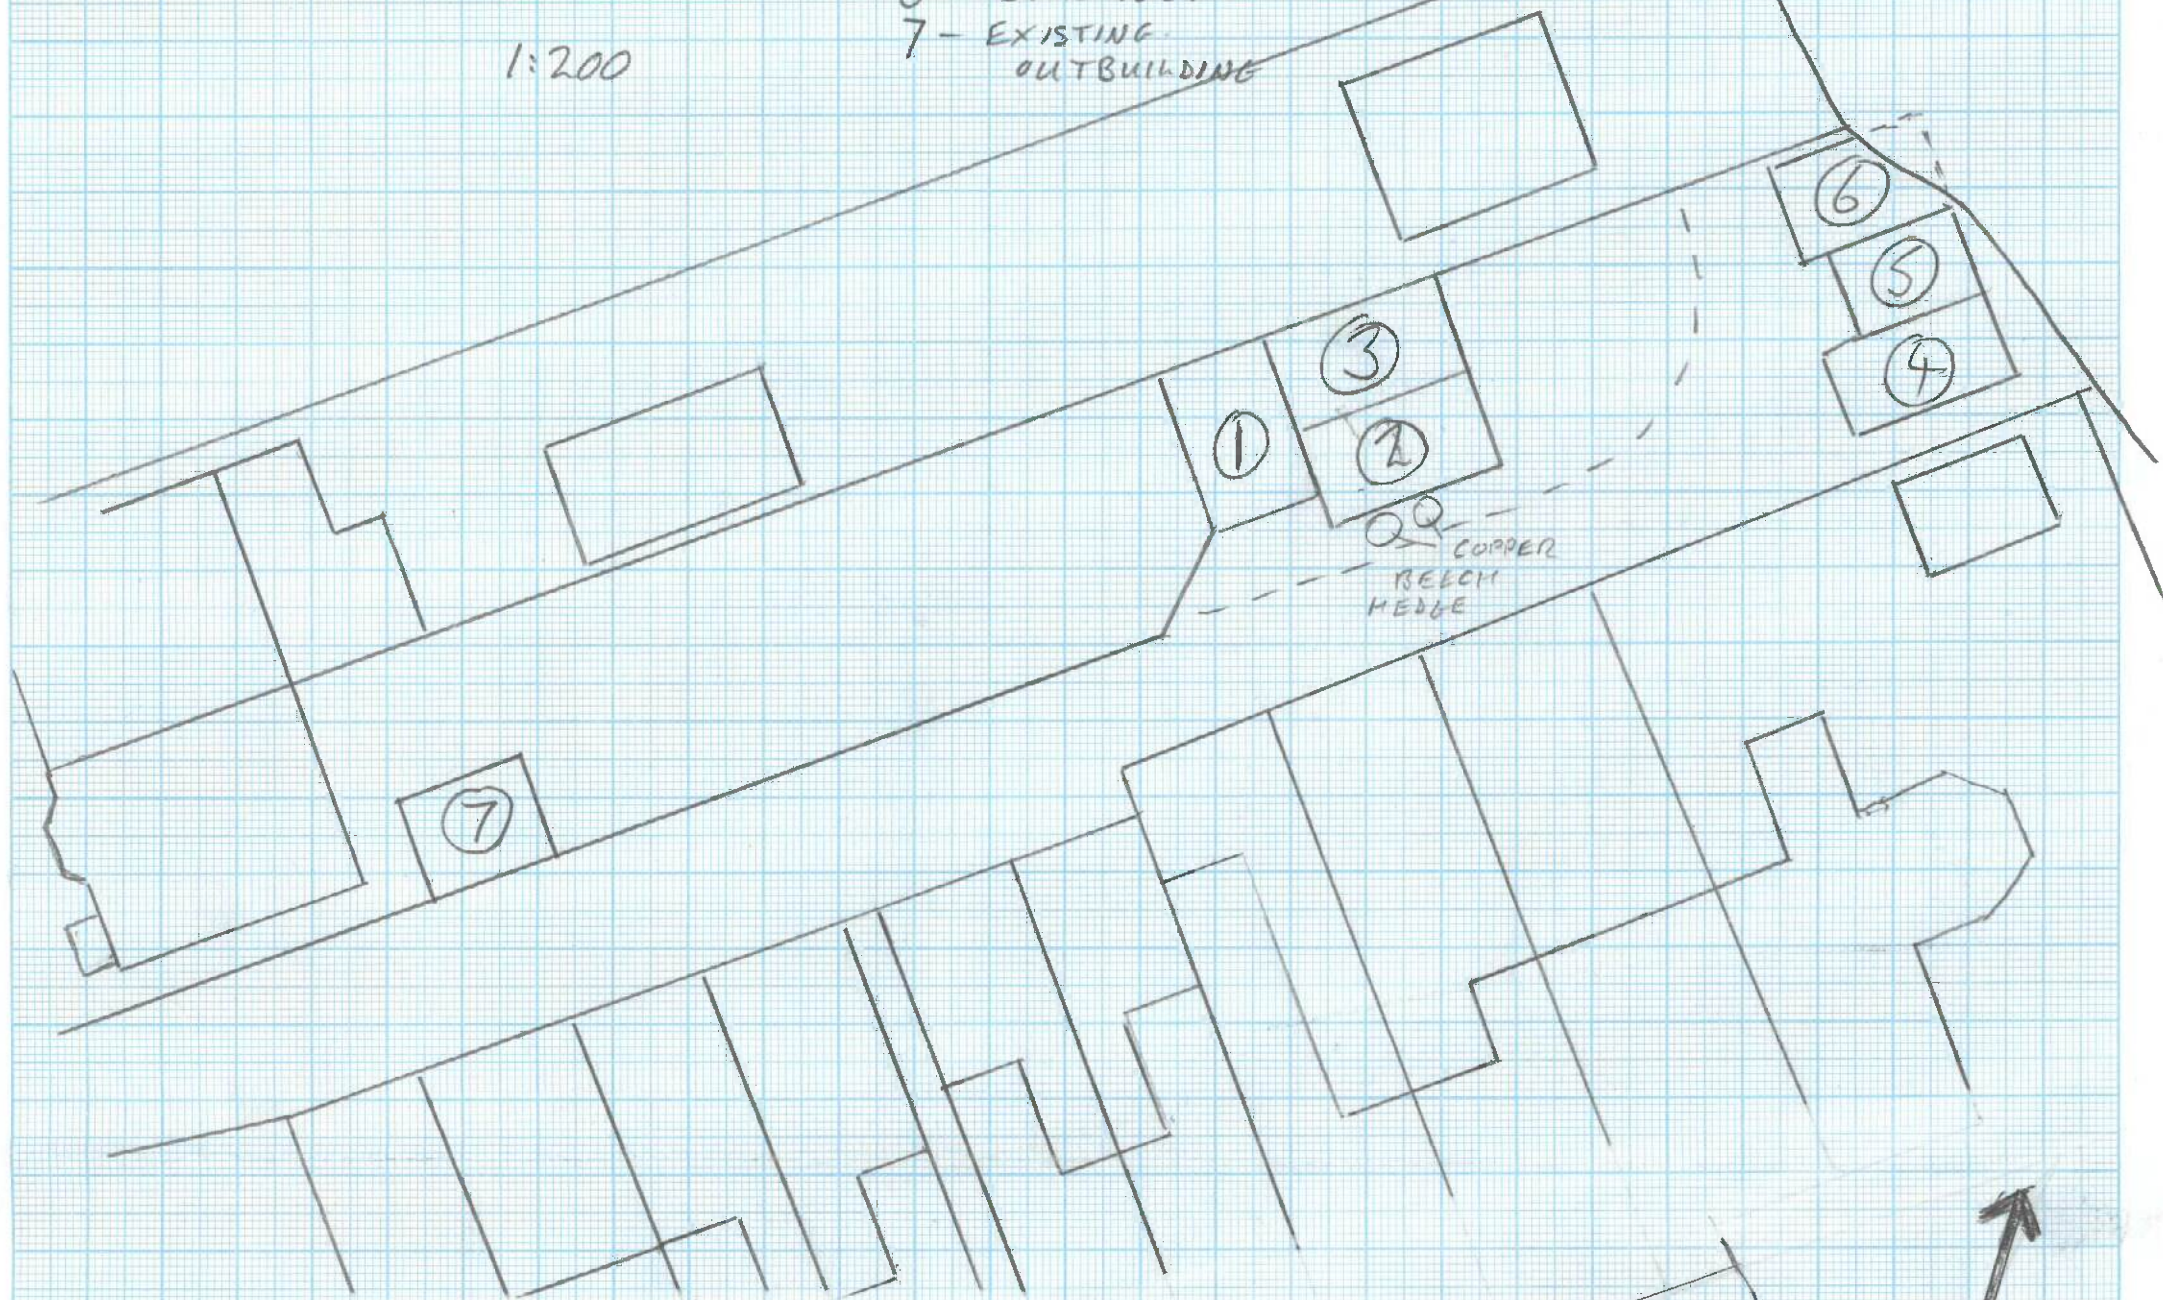


PROPOSED BLOCK PLAN

1:200

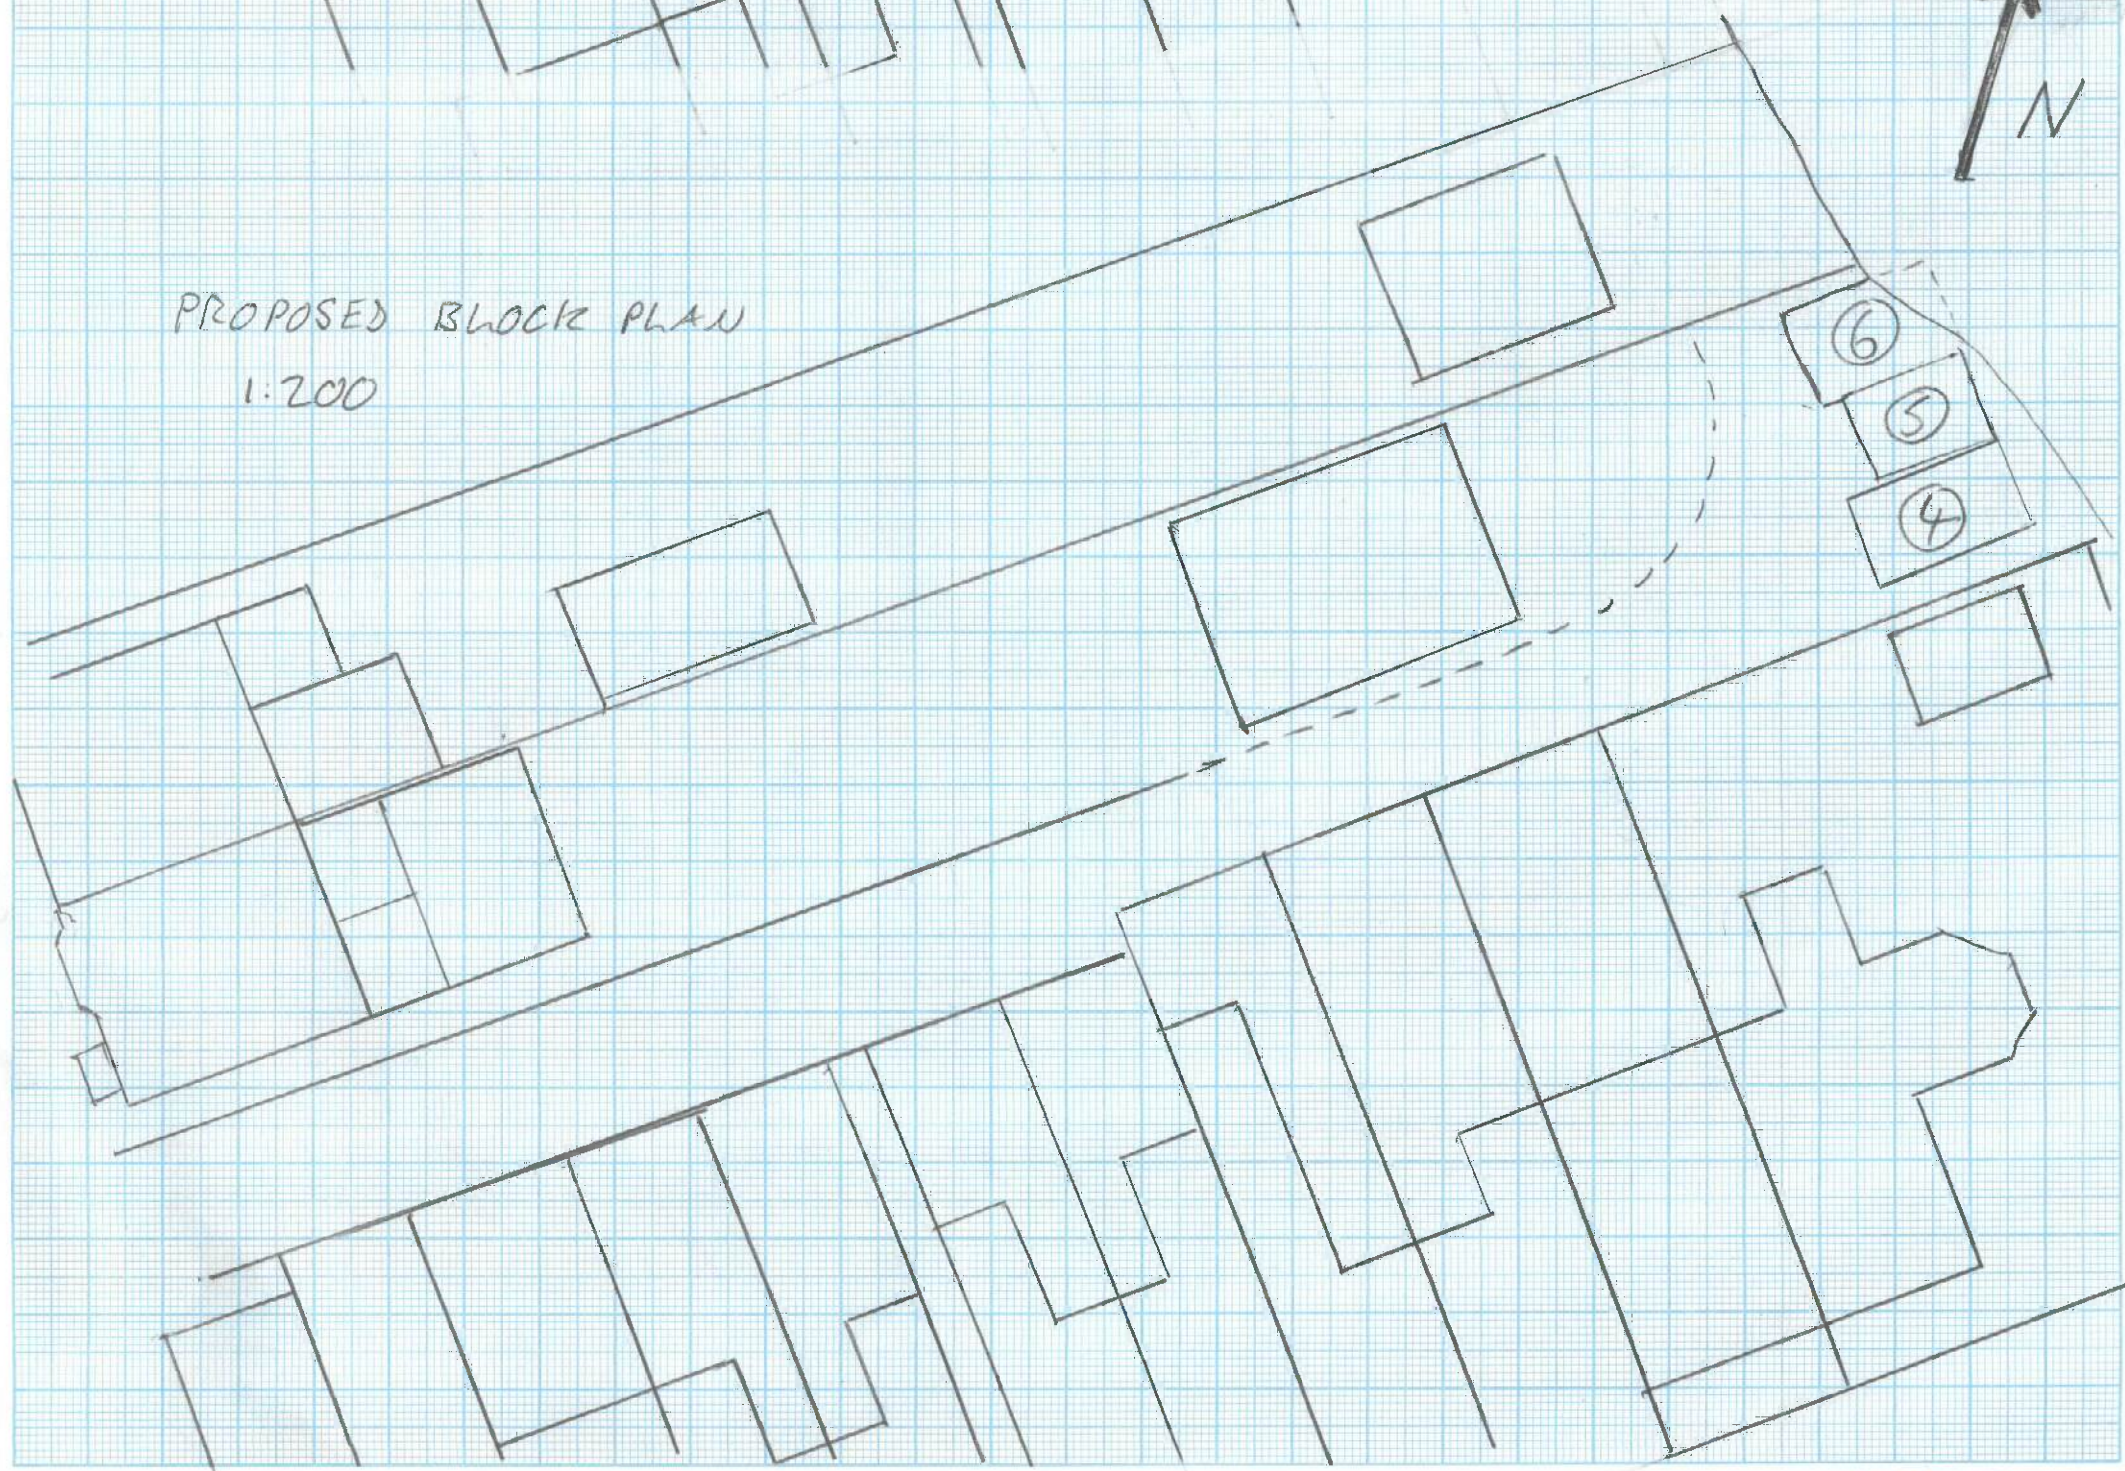


EXISTING

GROUND
FLOOR

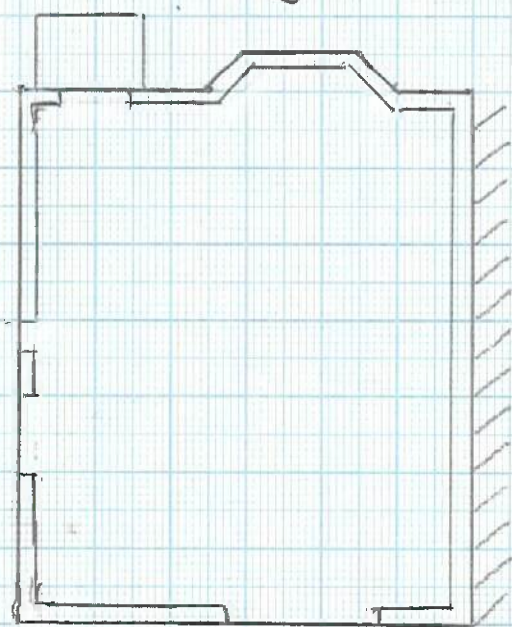


PROPOSED


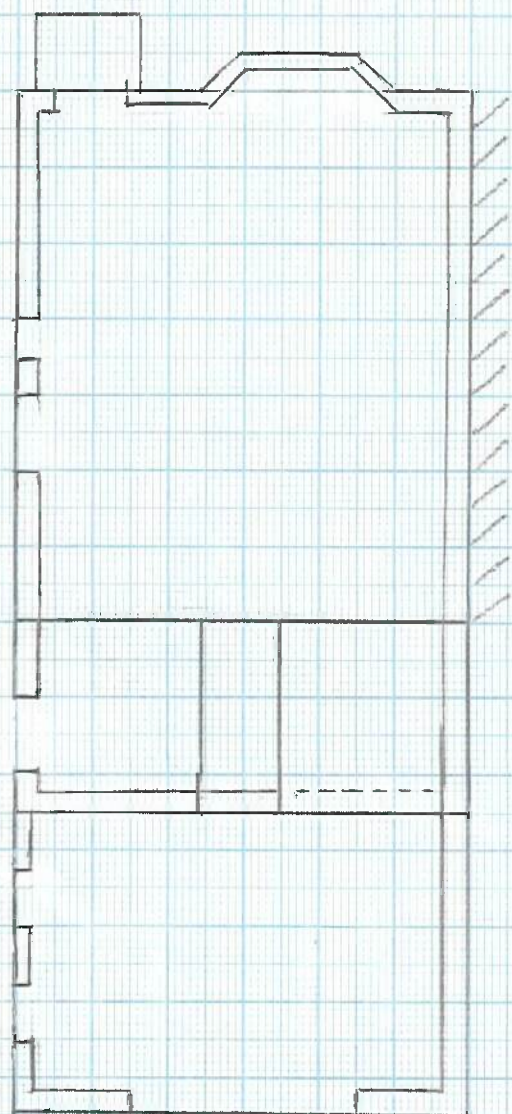


2 DELAWARE DRIVE

EXISTING. ELEVS 1:100

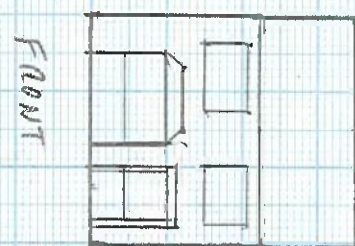




FRONT

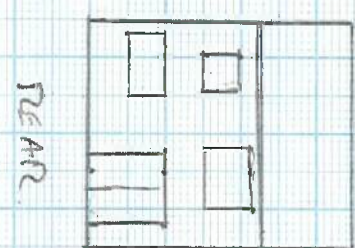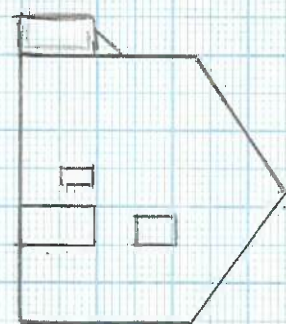

REAR

FIRST
FLOOR


1:100

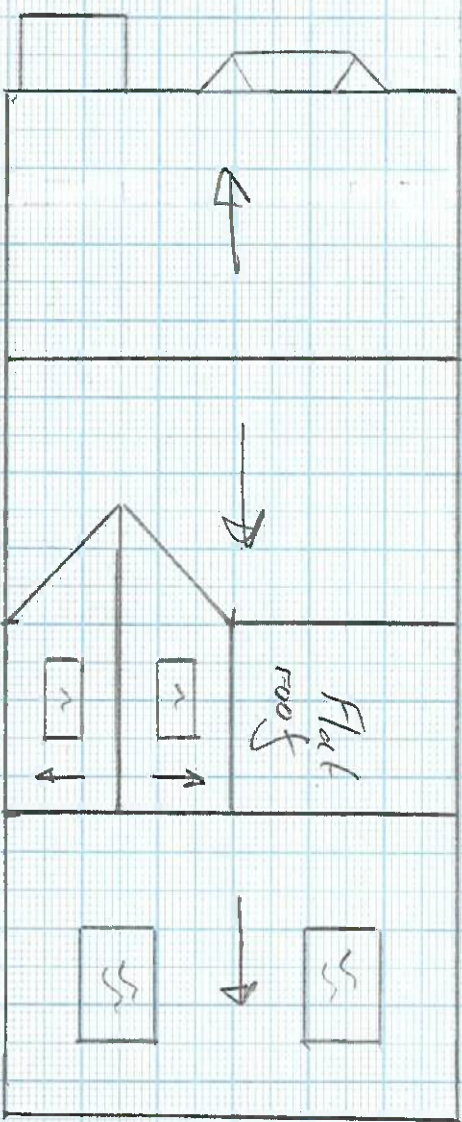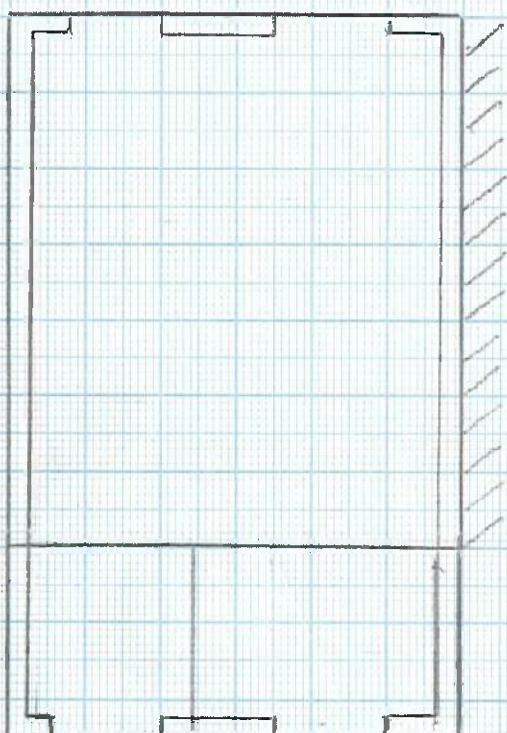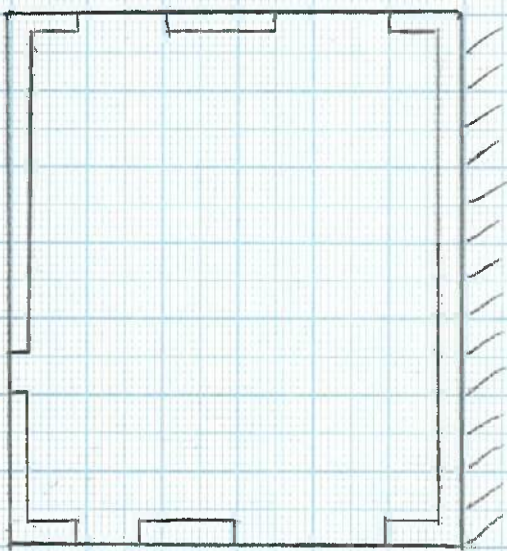


ROOF PLAN.

PROPOSED
ELEVS.


1:100

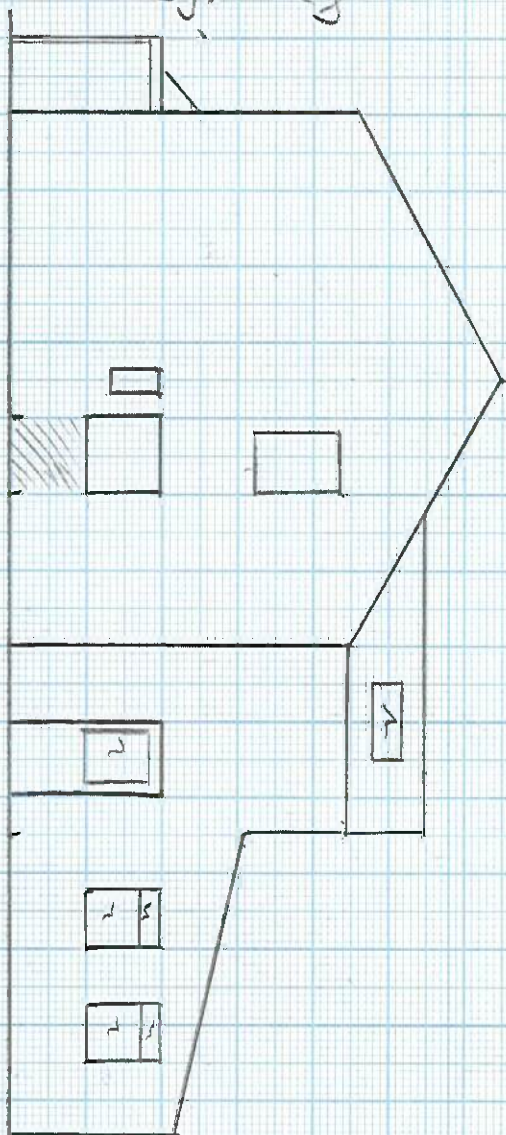

S.E. ELEV.

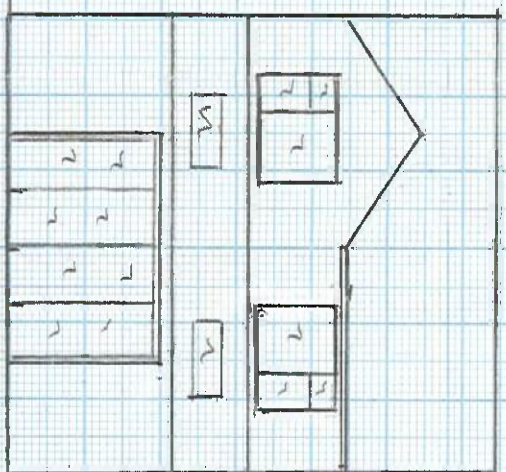

REAR ELEV

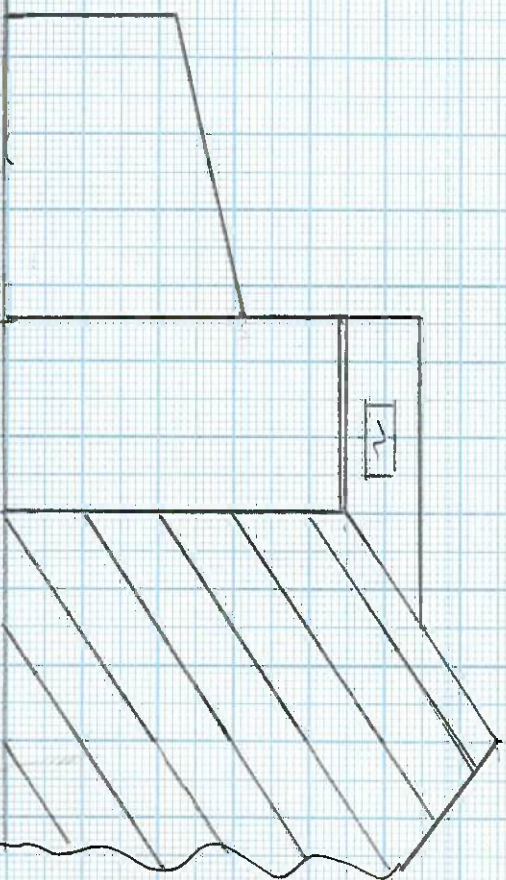



N.W. ELEV.

RECEIVED
11 SEP 2023

EXISTING GARAGE

1:50


1:100

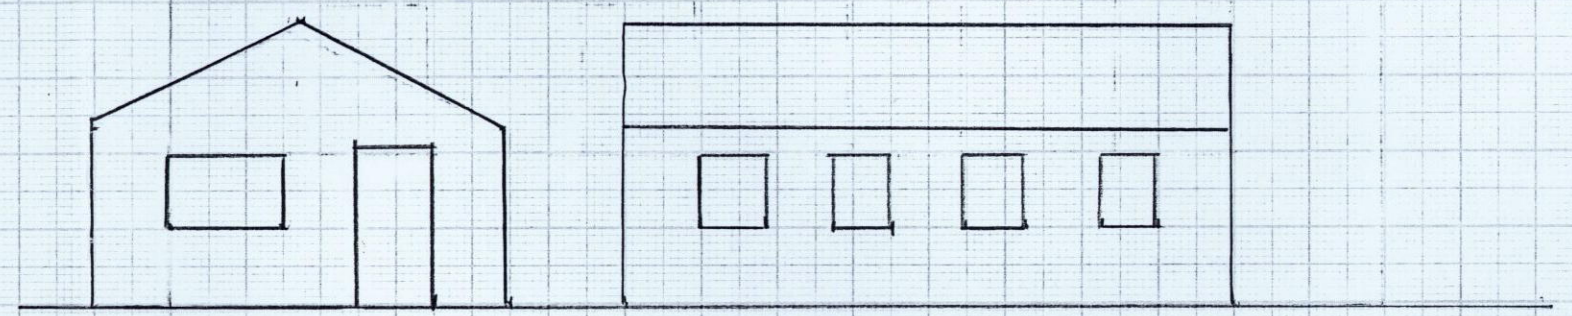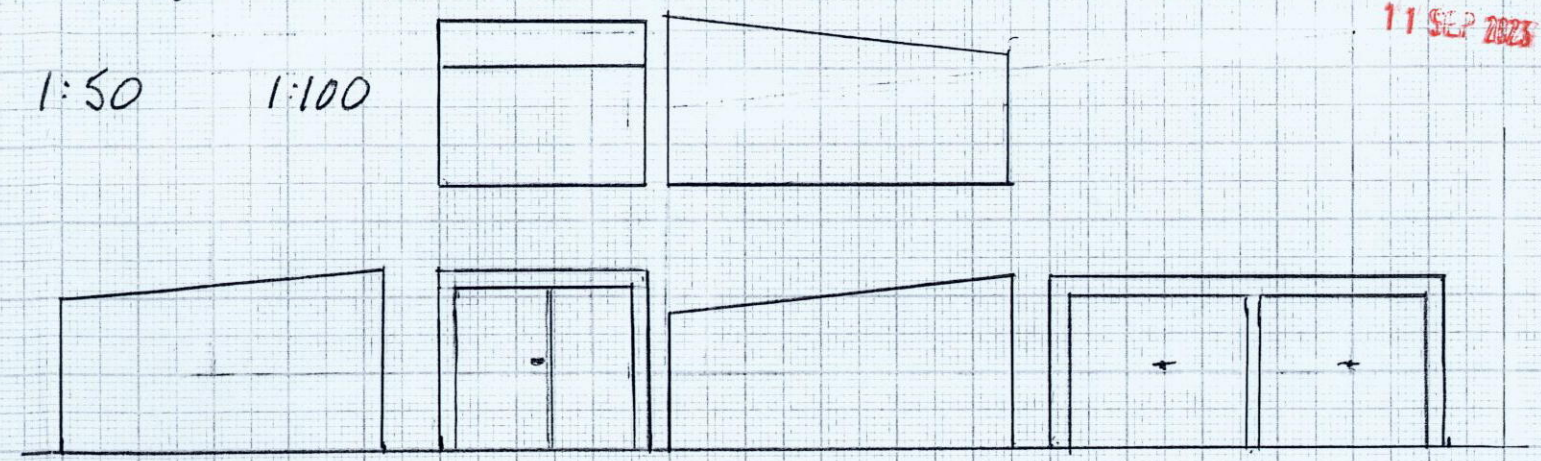

PROPOSED GARAGE

1:50

1:100

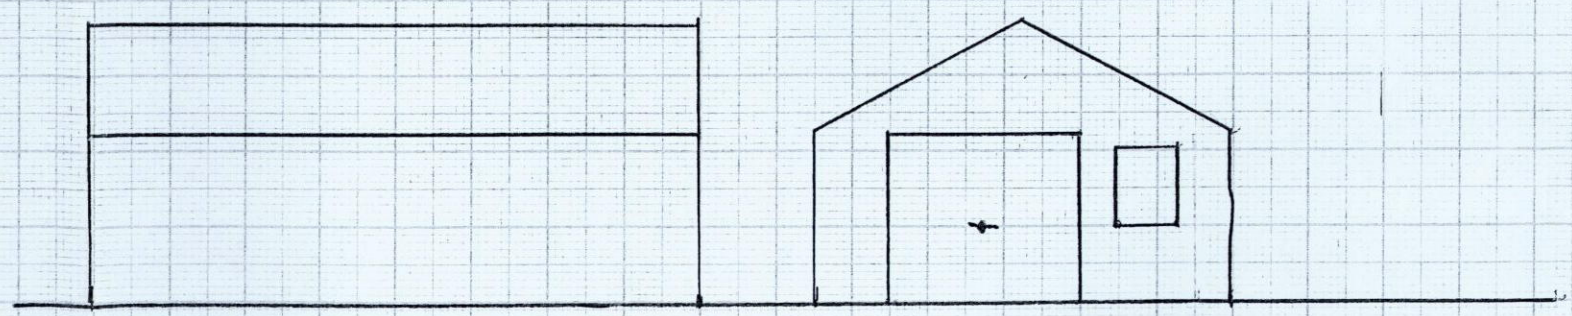

2 DELAMERE DRIVE

N

23/3010M.

2 DELAMERE DRU

SK10 2PW



2 of 2

FLOOR + ROOF PLANS.

REVISED PLANS.

1:100.

- 1) REDUCED RIDGE HEIGHT
- 2) REDUCED EAVES HEIGHT
- 3) RAISED WINDOW CILL
- 4) LOG STORE ADDED ON
ELEVATION FACING HOUSE

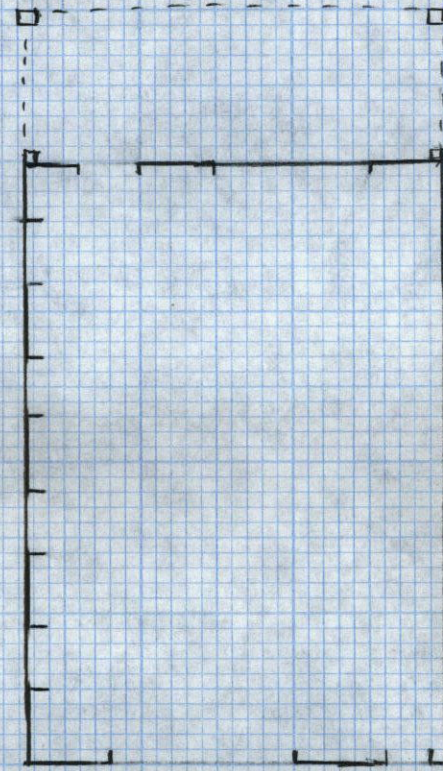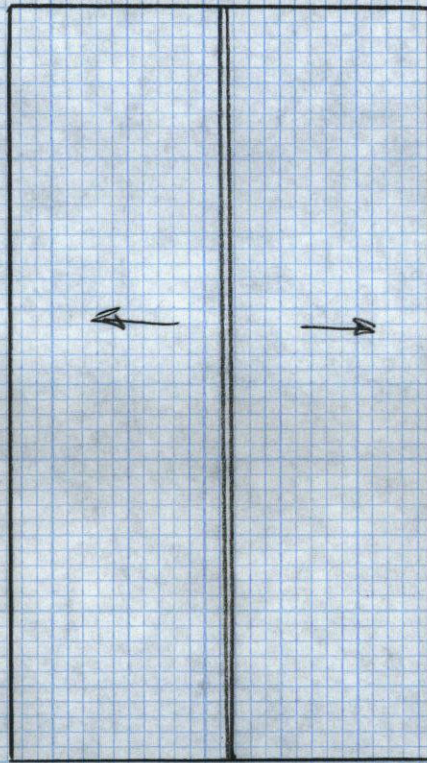

RECEIVED
19 JAN 2024

23/3010M

2 DELAMERE DR

SK10 2 PW

1 of 2

REVISED PLANS.

1:100.

ELEVUS

RECEIVED

19 JAN 2024

- 3600

- 2100

- 1100 MIN.

