


25/0233/HOUS


2 Delamere Drive, Macclesfield,
Cheshire East, SK10 2PW

HM Land Registry
Official copy of
title plan

Title number **CH590218**
Ordnance Survey map reference **SJ9274SE**
Scale **1:1250 enlarged from 1:2500**
Administrative area **Cheshire East**

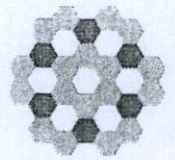

© Crown Copyright. Produced by HM Land Registry. Reproduction in whole or in part is prohibited without the prior written permission of Ordnance Survey. Licence Number 100026316



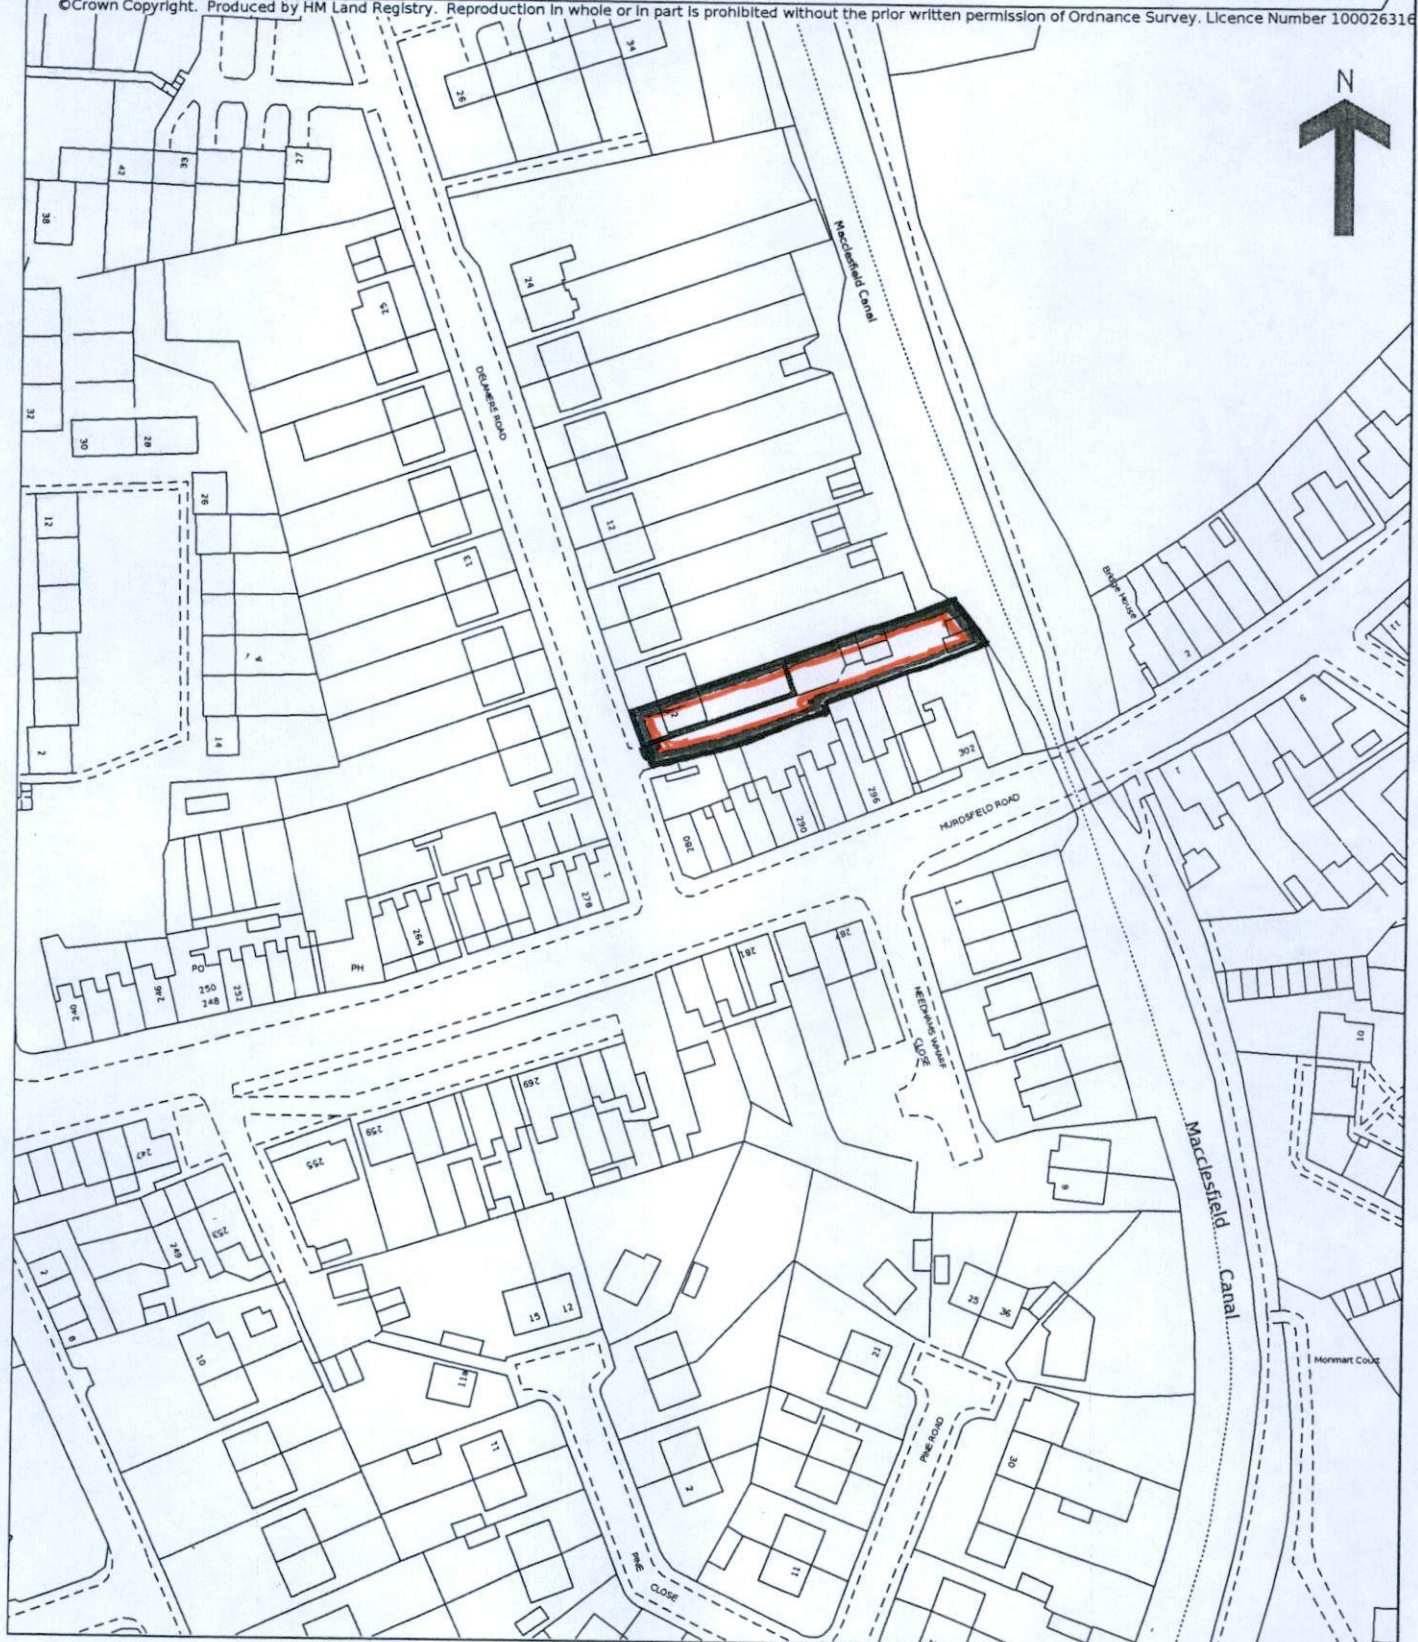


RECEIVED



22 JAN 2025

RECEIVED

22 JAN 2025

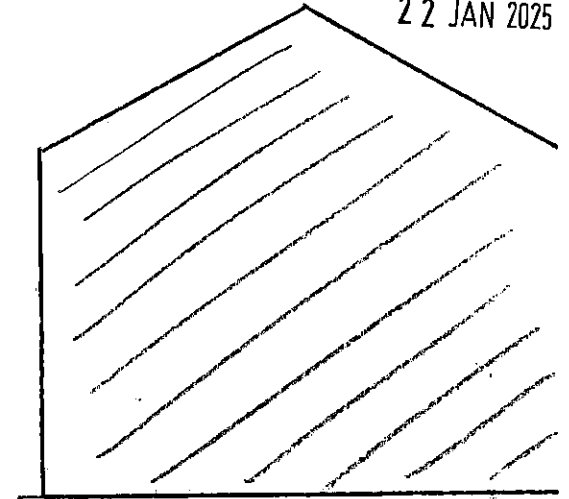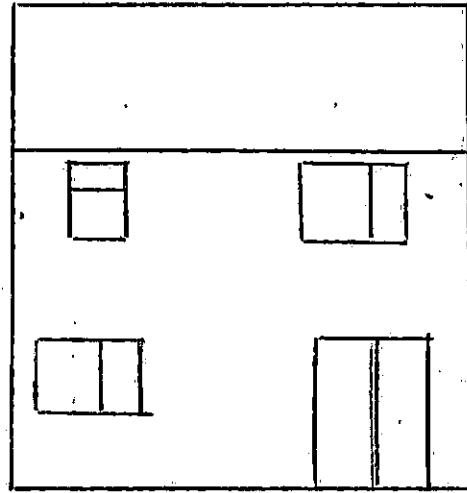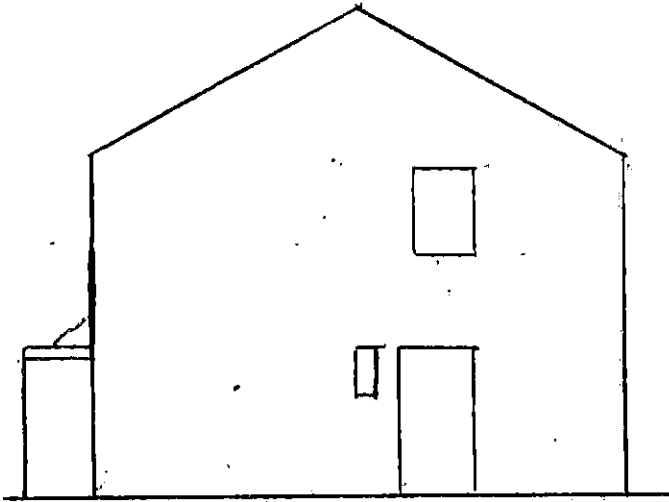


EXISTING ELEVATIONS. 1:100

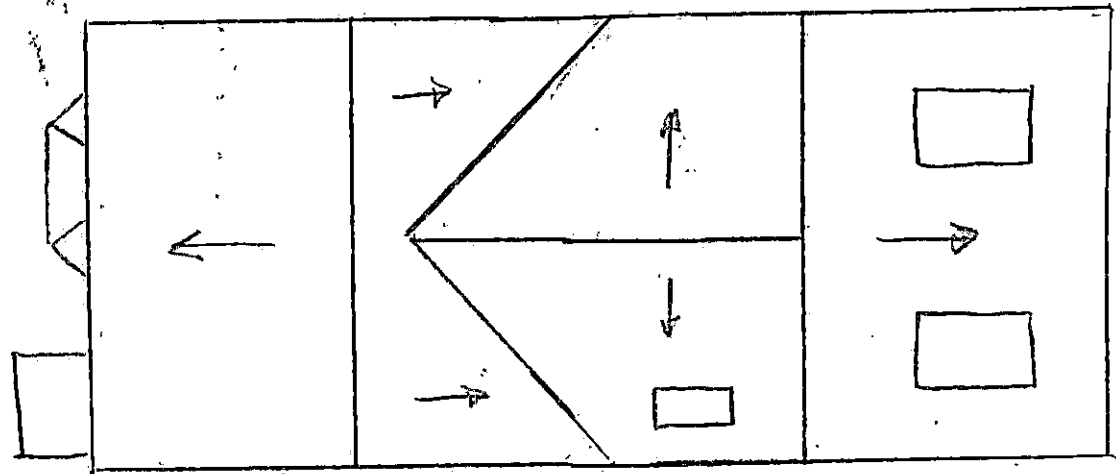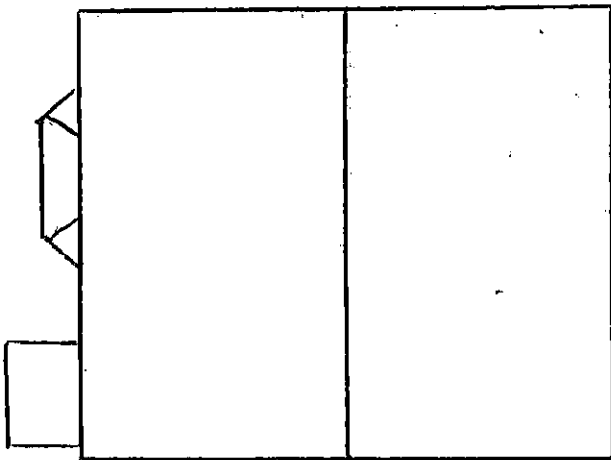

PROPOSED ROOF PLAN. 1:100


RECEIVED

22 JAN 2025


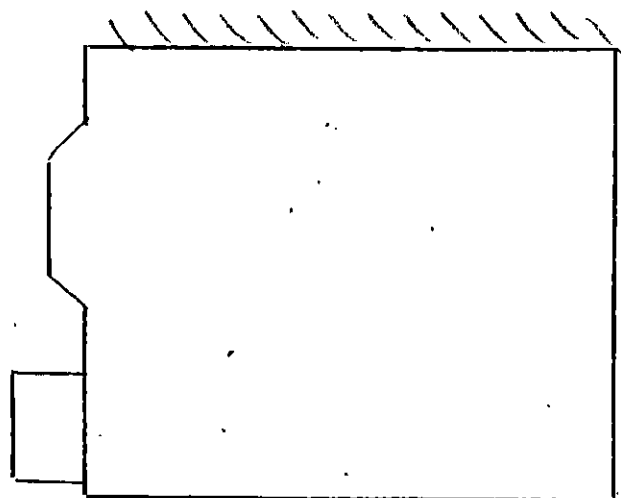


EXISTING PLANS

1:100

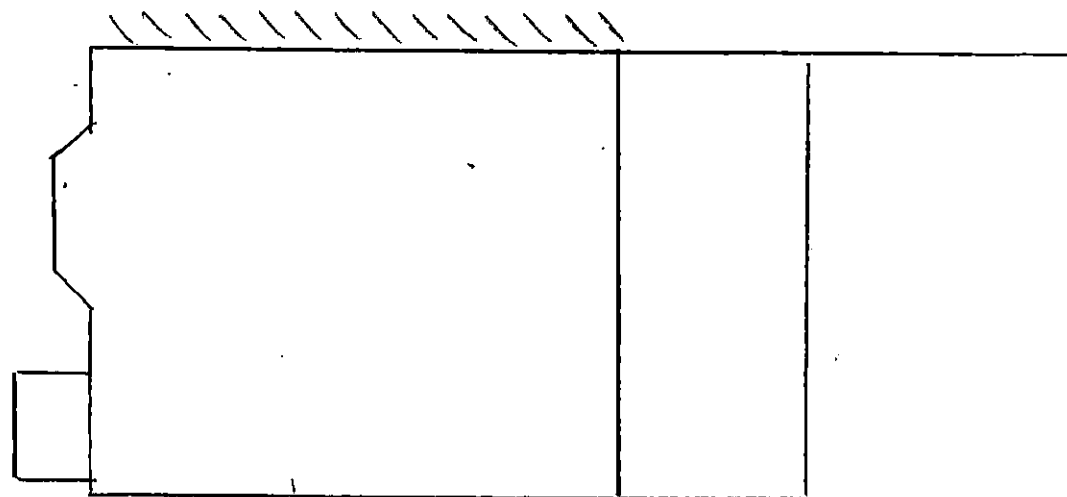


PROPOSED PLANS.

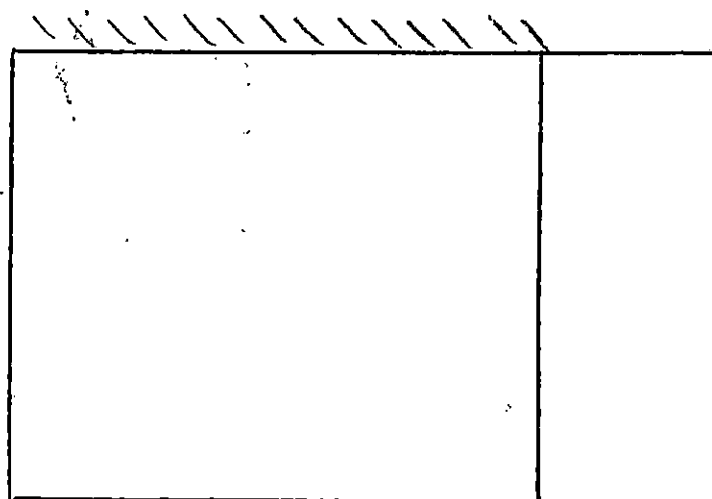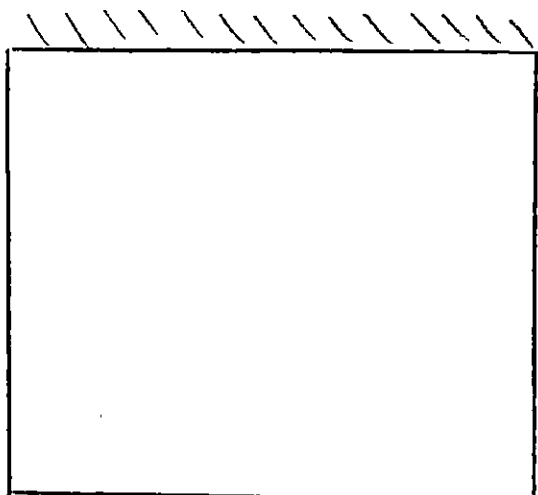

EXISTING SITE PLAN.



1:200.

RECEIVED
22 JAN 2025

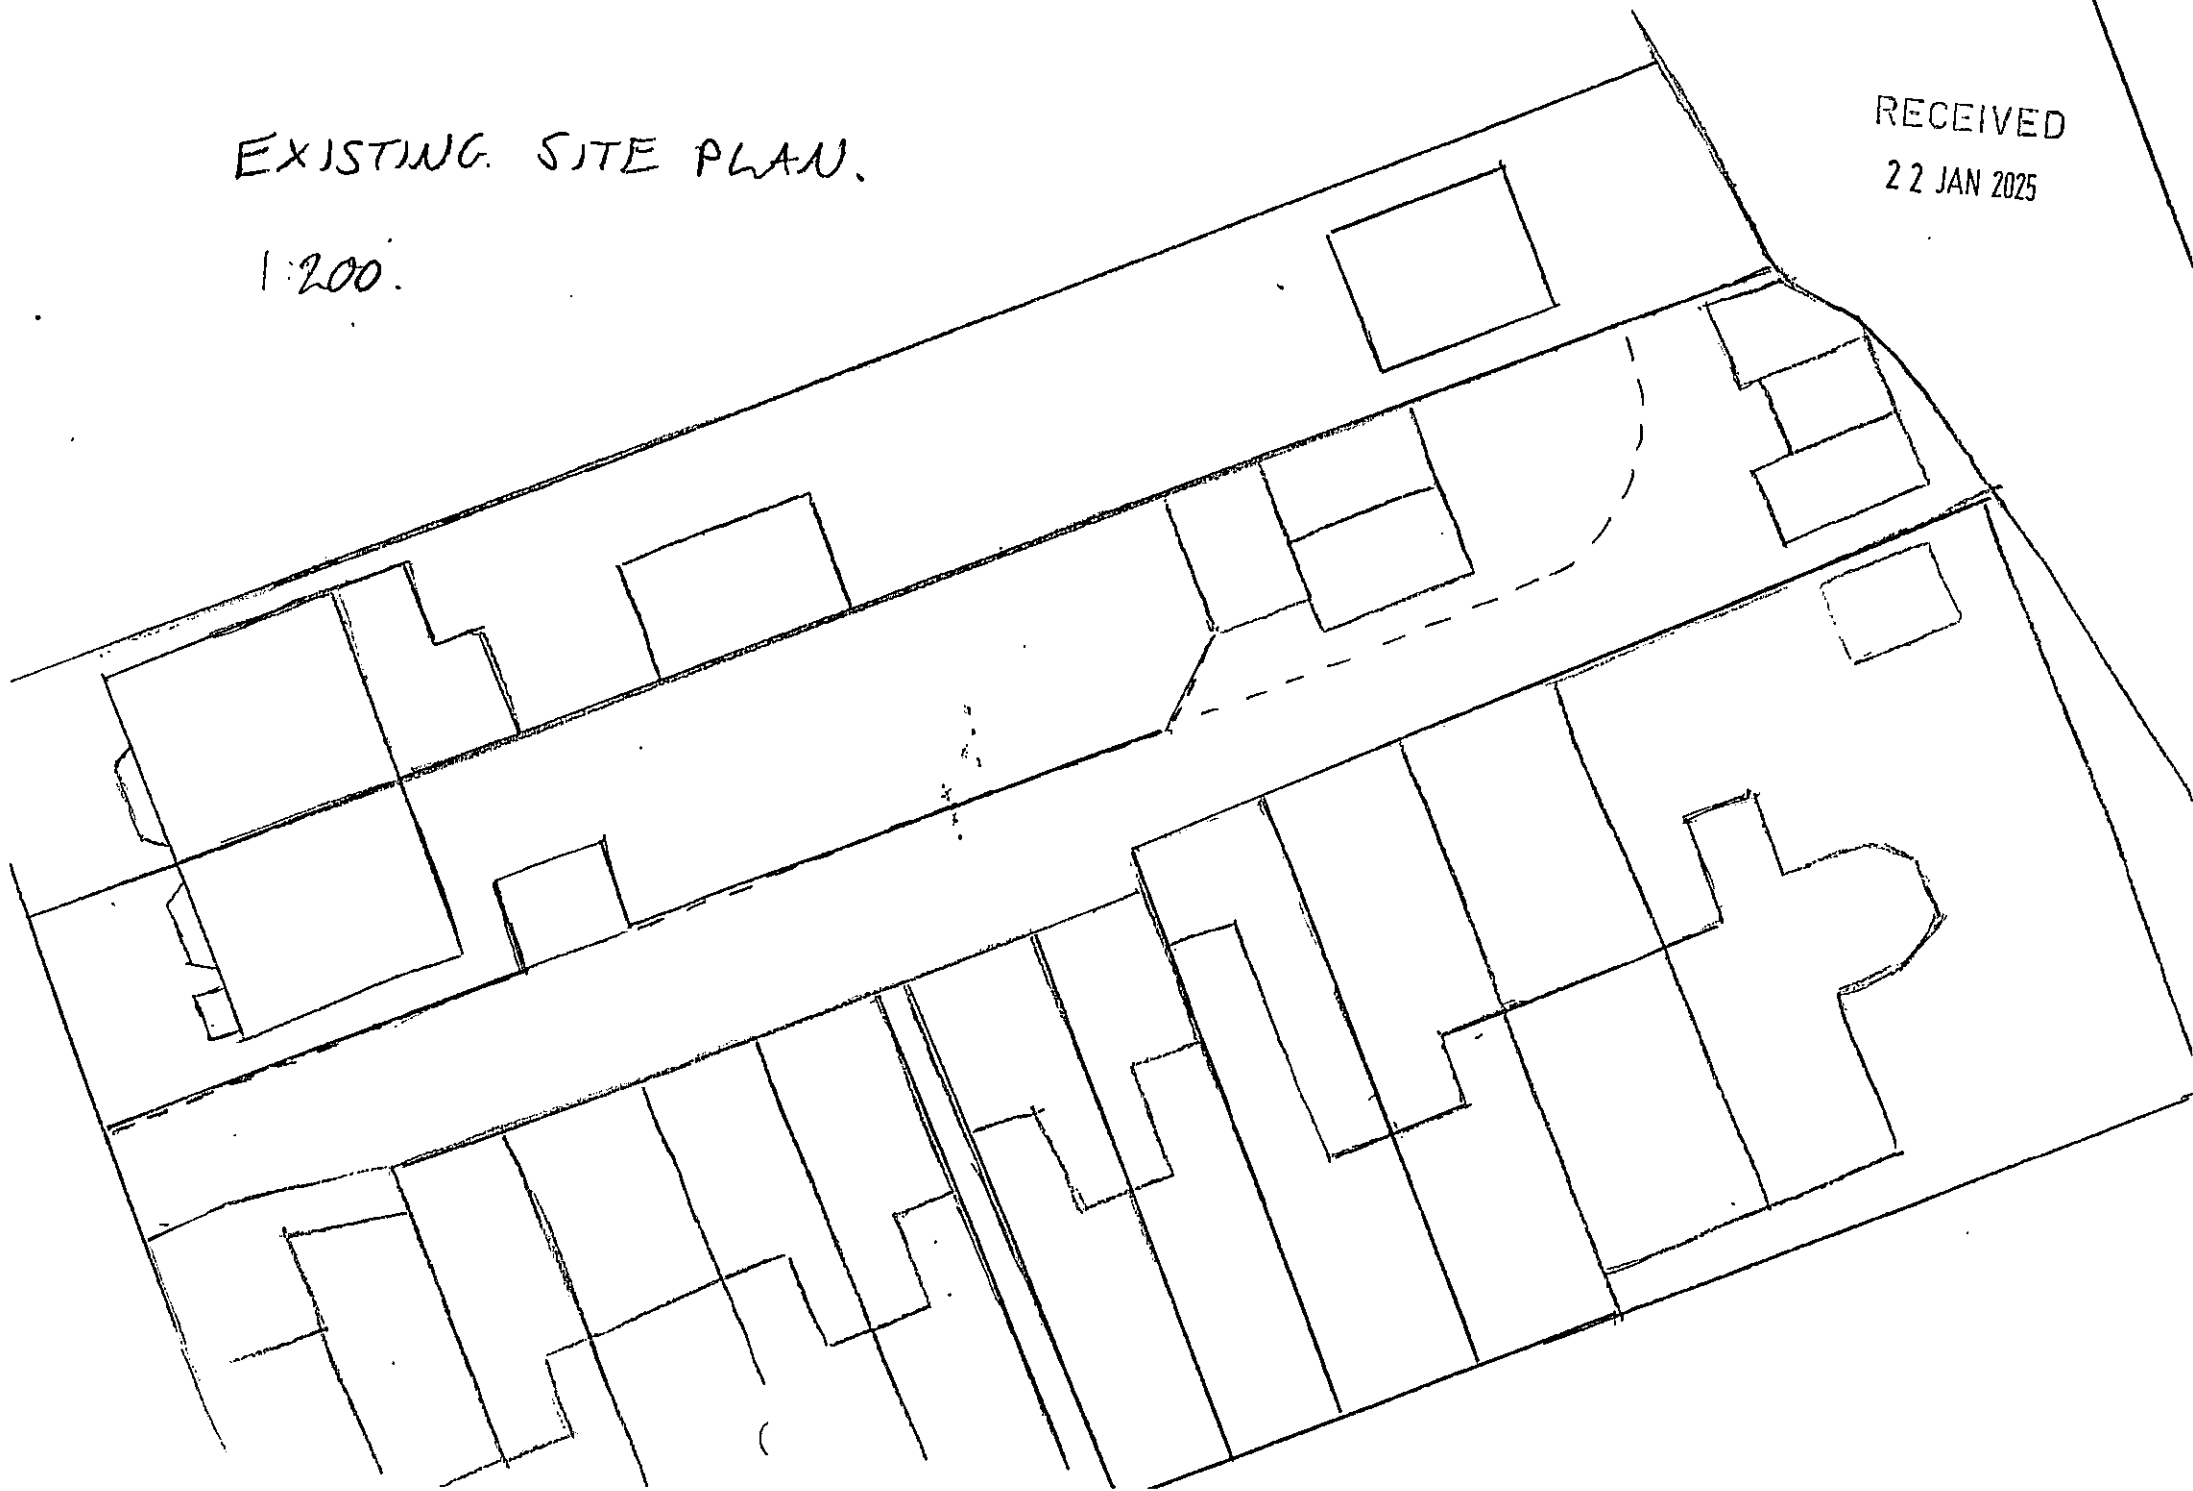


RECEIVED

22 JAN 2025

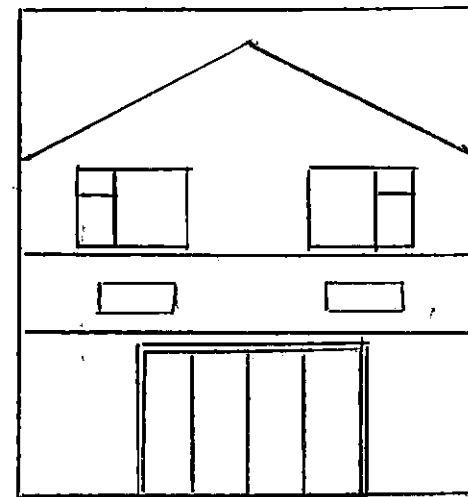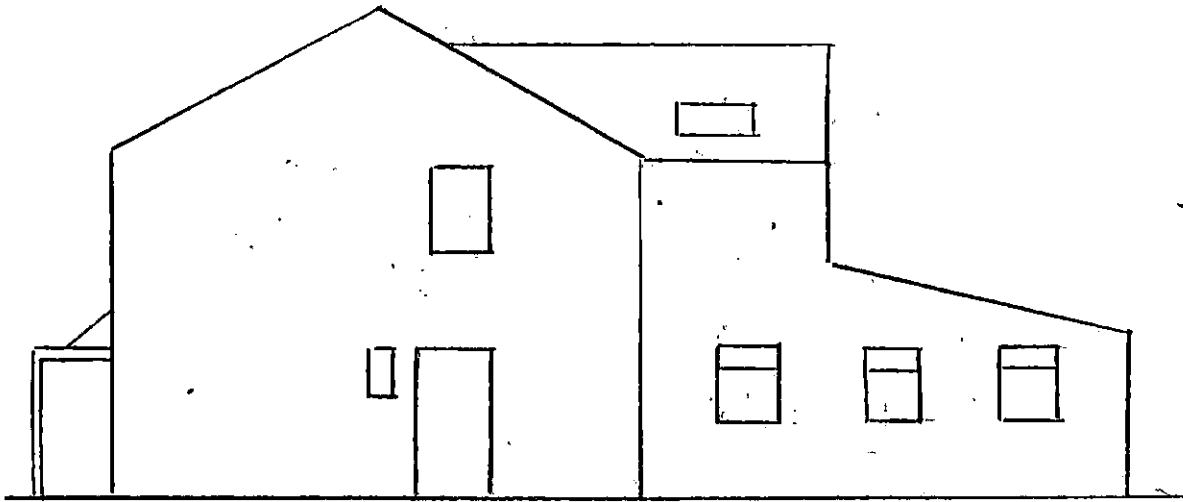

PROPOSED ELEVATIONS.

1:100.

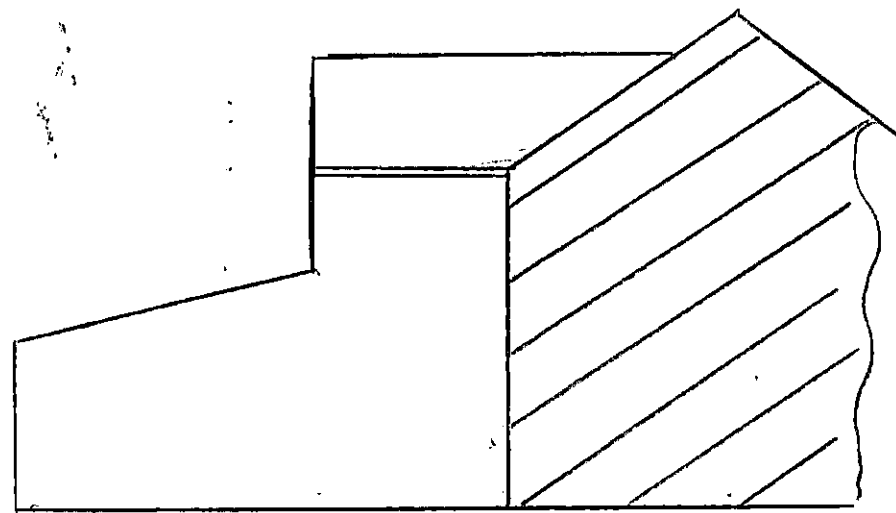

RECEIVED

22 JAN 2025

PROPOSES SITE PLAN

1:200.

