


21/4113M


Land North of Congleton Road
Macclesfield



Application Boundary

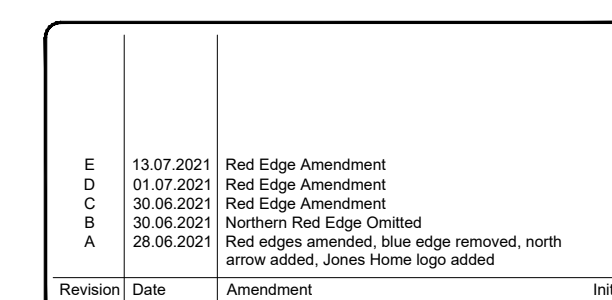


Development	CONGLETON ROAD		
Location	Macclesfield		
Marketing Name	...		
Drawing Title	Location Plan		
Drawing Number	CGRM-02-01-007		
Revision	E	Scale @ A0	1:1000
Drawn By	JB	Date Started	June 2021
Checked by			Date

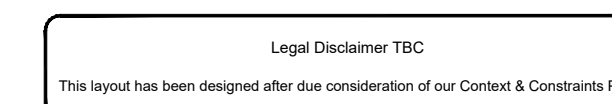


Legal Disclaimer TBC

This layout has been designed after due consideration of our Context & Constraints

Figure D1 Proposed Footway Improvement Plan
(Not to Scale)

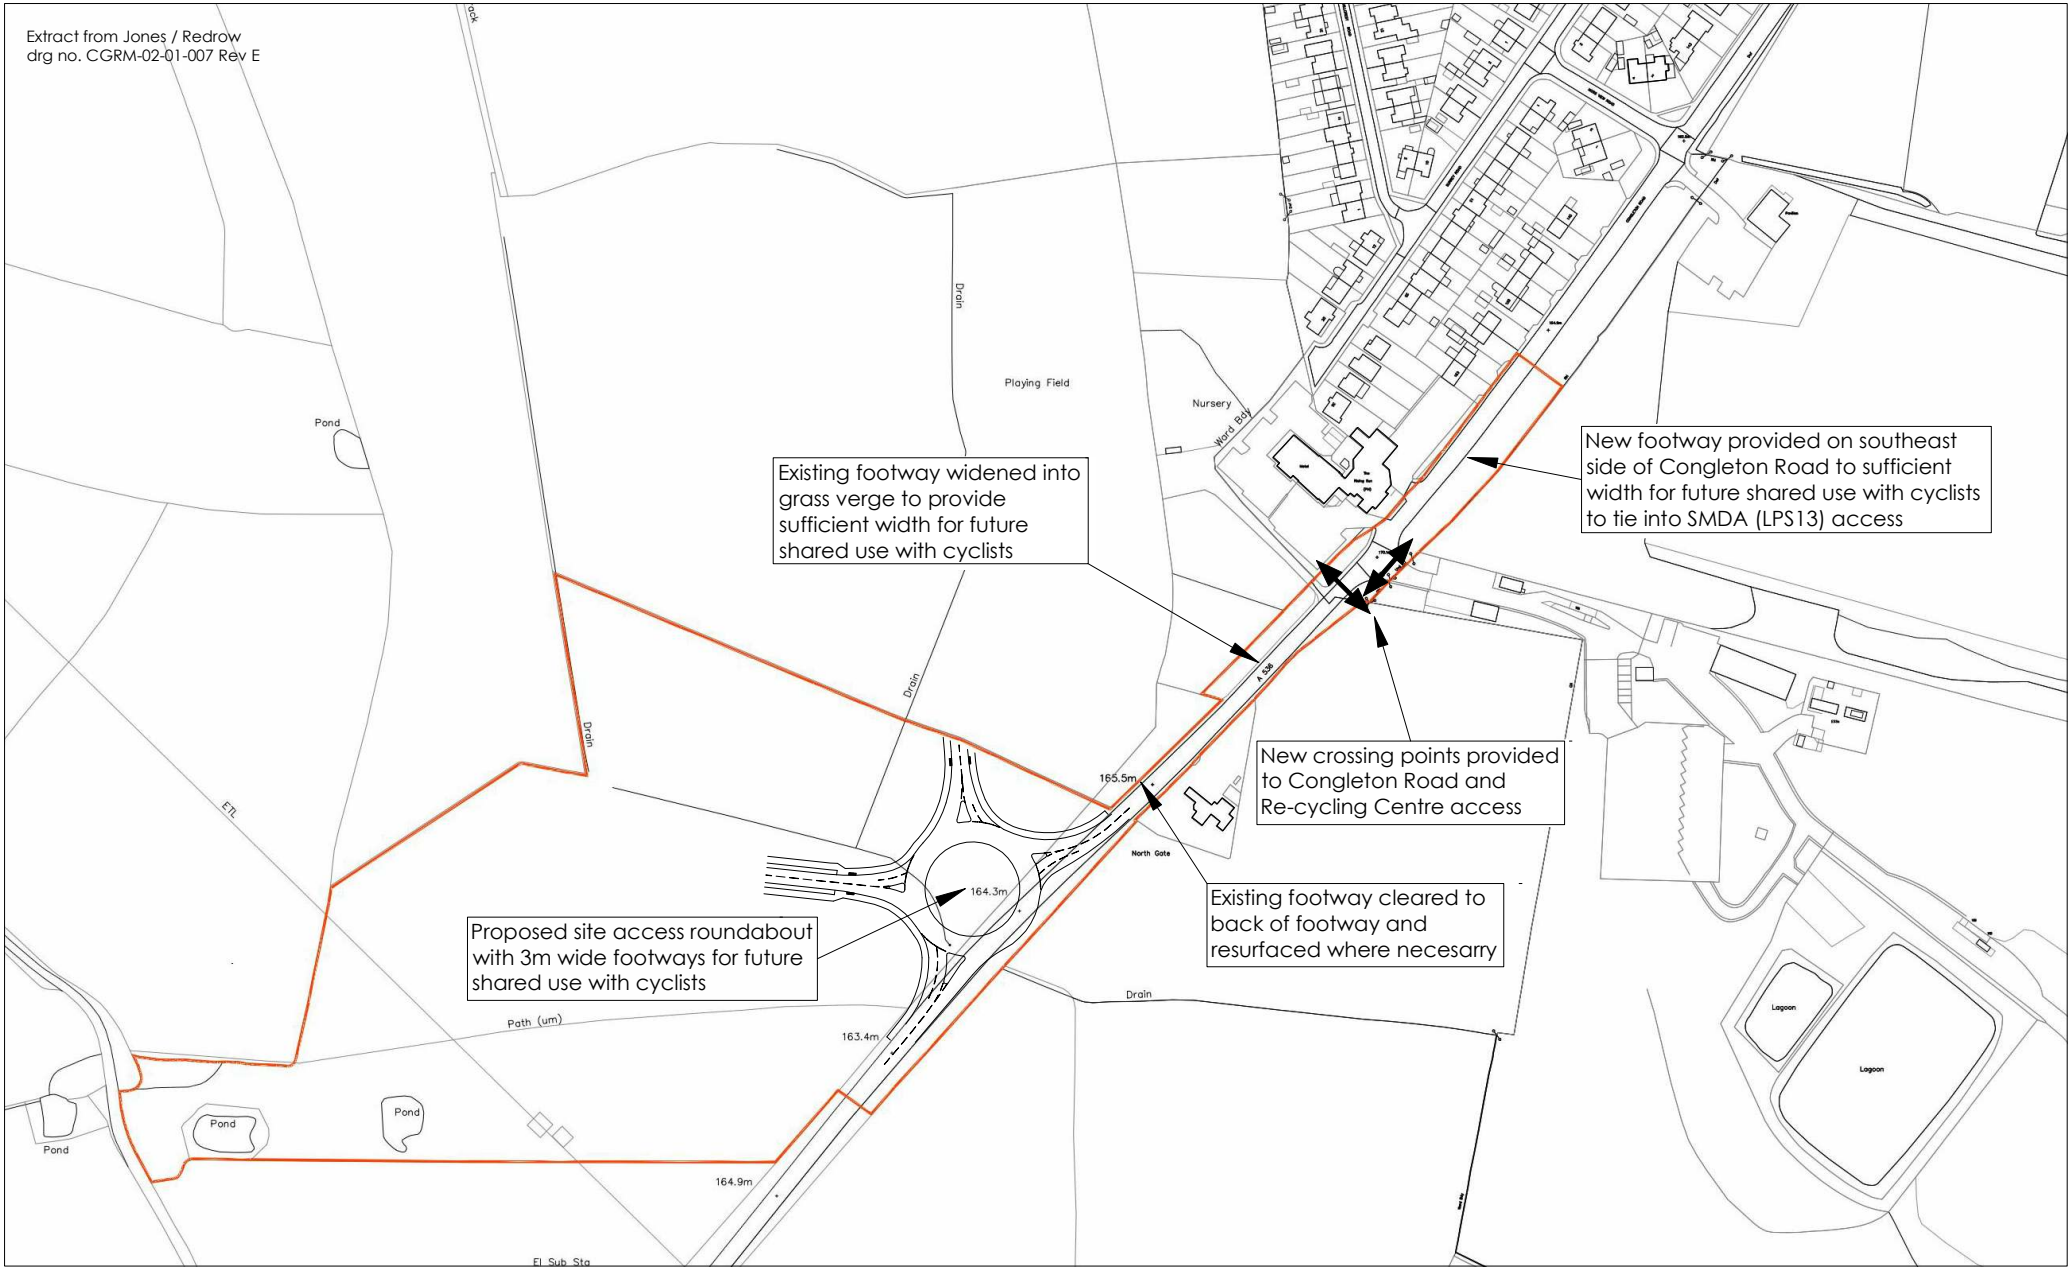

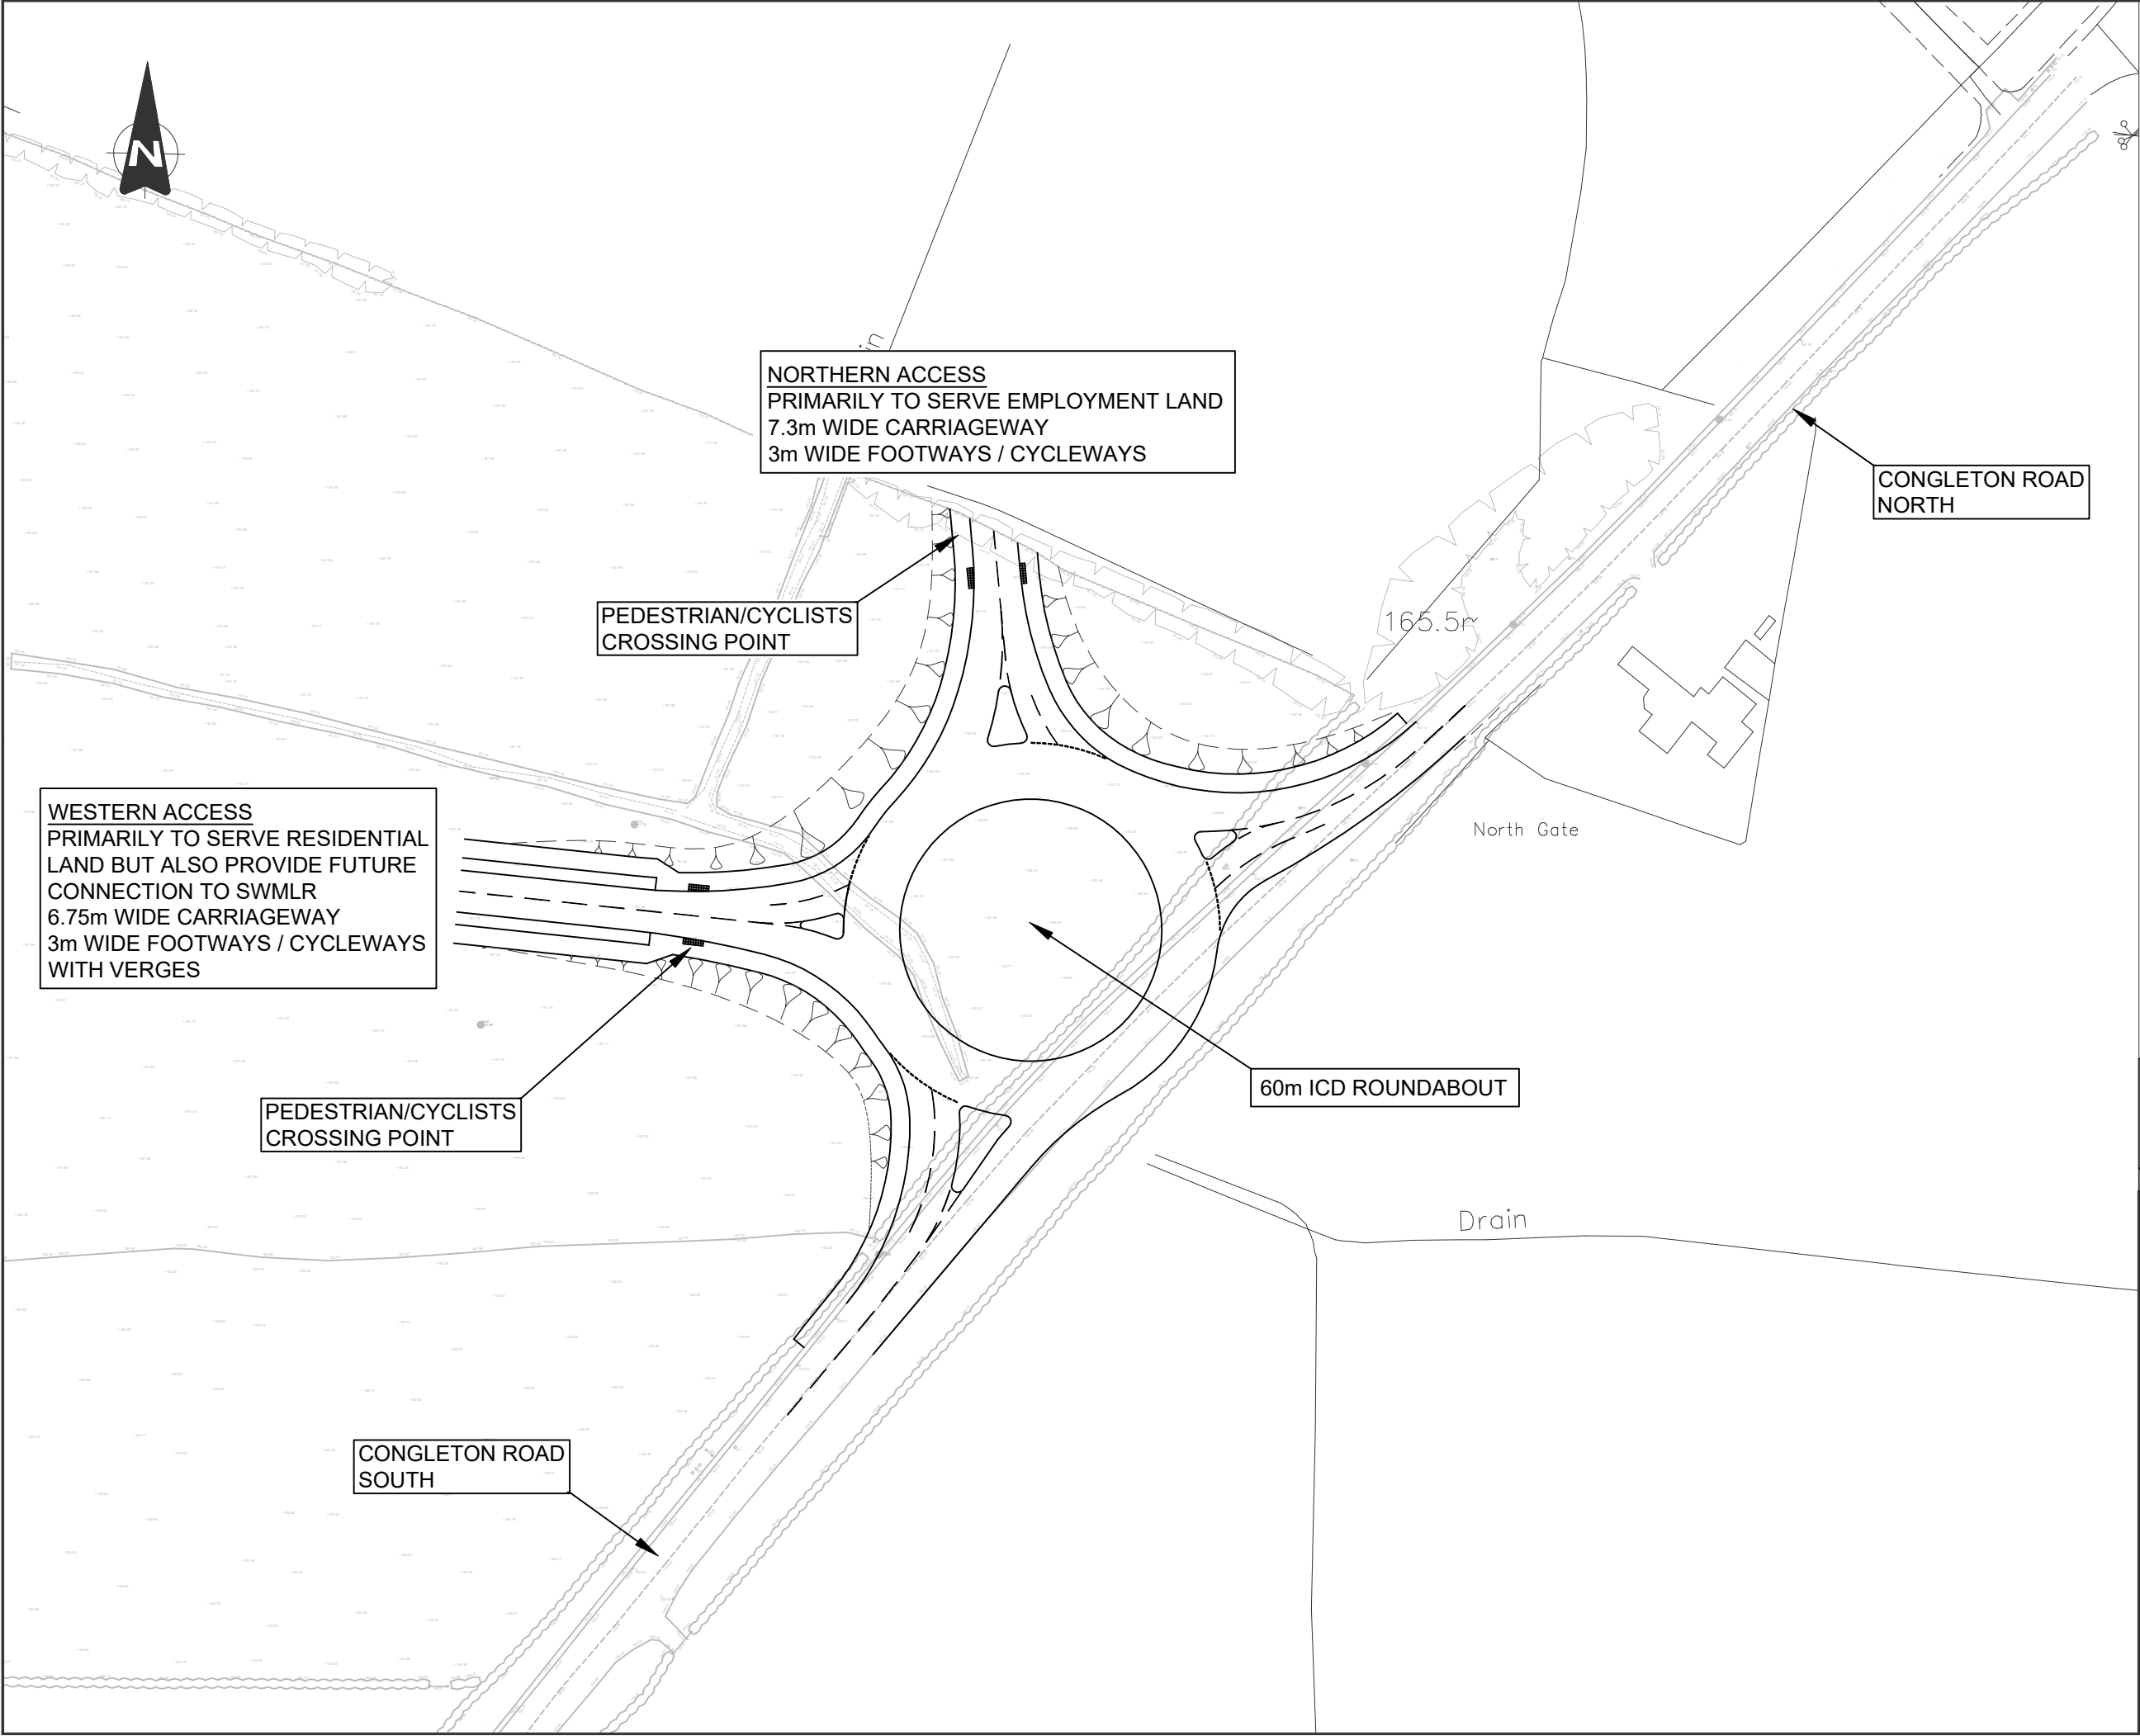

KEY:

Rev.	Date	Revision Details	Drawn	Check	App.



CBO
TRANSPORT

Barnett House
53 Fountain Street
Manchester
M2 2AN
T: 0161 235 6365
F: 0161 235 6566
E: info@cbotransport.co.uk
W: www.cbotransport.co.uk

Client		
Jones Homes/Redrow		
Project		
Congleton Road, Macclesfield		
Drawing Title		
Proposed Site Access		
Drawn	Checked	Approved
LPB	PC	PC
Scale / Size		Date
1:1000@A3		09.07.2021
Status	Drg No	Rev
Planning	CBO-0685-001	

