



Bewley

Canterbury

Broadway


Kingsley

Canterbury

Canterbury

NSS 3B4P NSS 2B3P NSS 2B3P NSS 3B4P

Streetscene D - Cheshire Rural (Parcel C/D)

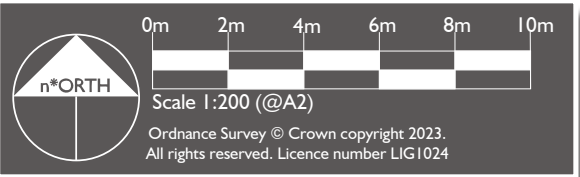

e*SCAPE

urbanists

Project Title

Claphatch Farm, Congleton

e*SCAPE Job No.

020-021

Client

Castle Green Homes Ltd

Drawing Number

021-021-007

Revision

REV A

Drawing Title


Streetscene D (Parcel C/D)

Scale

1:200 @ A2

Date

August'23

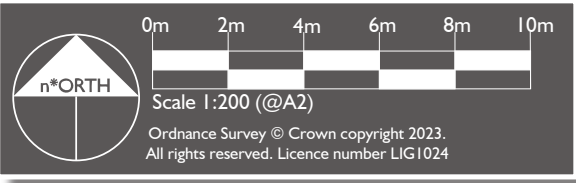

e*SCAPE
u r b a n i s t s

Project Title
Claphatch Farm, Congleton

e*SCAPE Job No.
020-021

Client
Castle Green Homes Ltd


Drawing Number
021-021-007

Revision
REV A

Drawing Title
Streetscene E (Parcel C/D)

Scale
1:200 @ A2

Date
August'23

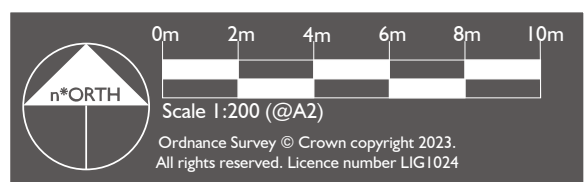

e*SCAPE
u r b a n i s t s

Project Title
Claphatch Farm, Congleton

e*SCAPE Job No.
020-021

Client
Castle Green Homes Ltd

Drawing Number
021-021-007

Revision
REV A


Drawing Title
Streetscene A (Parcel A)

Scale
1:200 @ A2

Date
August'23



Streetscene B - Arts & Crafts Style (Parcel A)

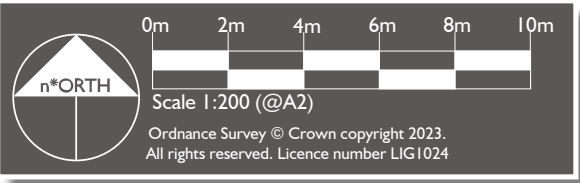

e*SCAPE

u r b a n i s t s

Project Title

Claphatch Farm, Congleton

e*SCAPE Job No.

020-021

Client

Castle Green Homes Ltd

Drawing Number

021-021-007

Revision

REV A

Drawing Title


Streetscene B (Parcel A)

Scale


1:200 @ A2

Date

August'23

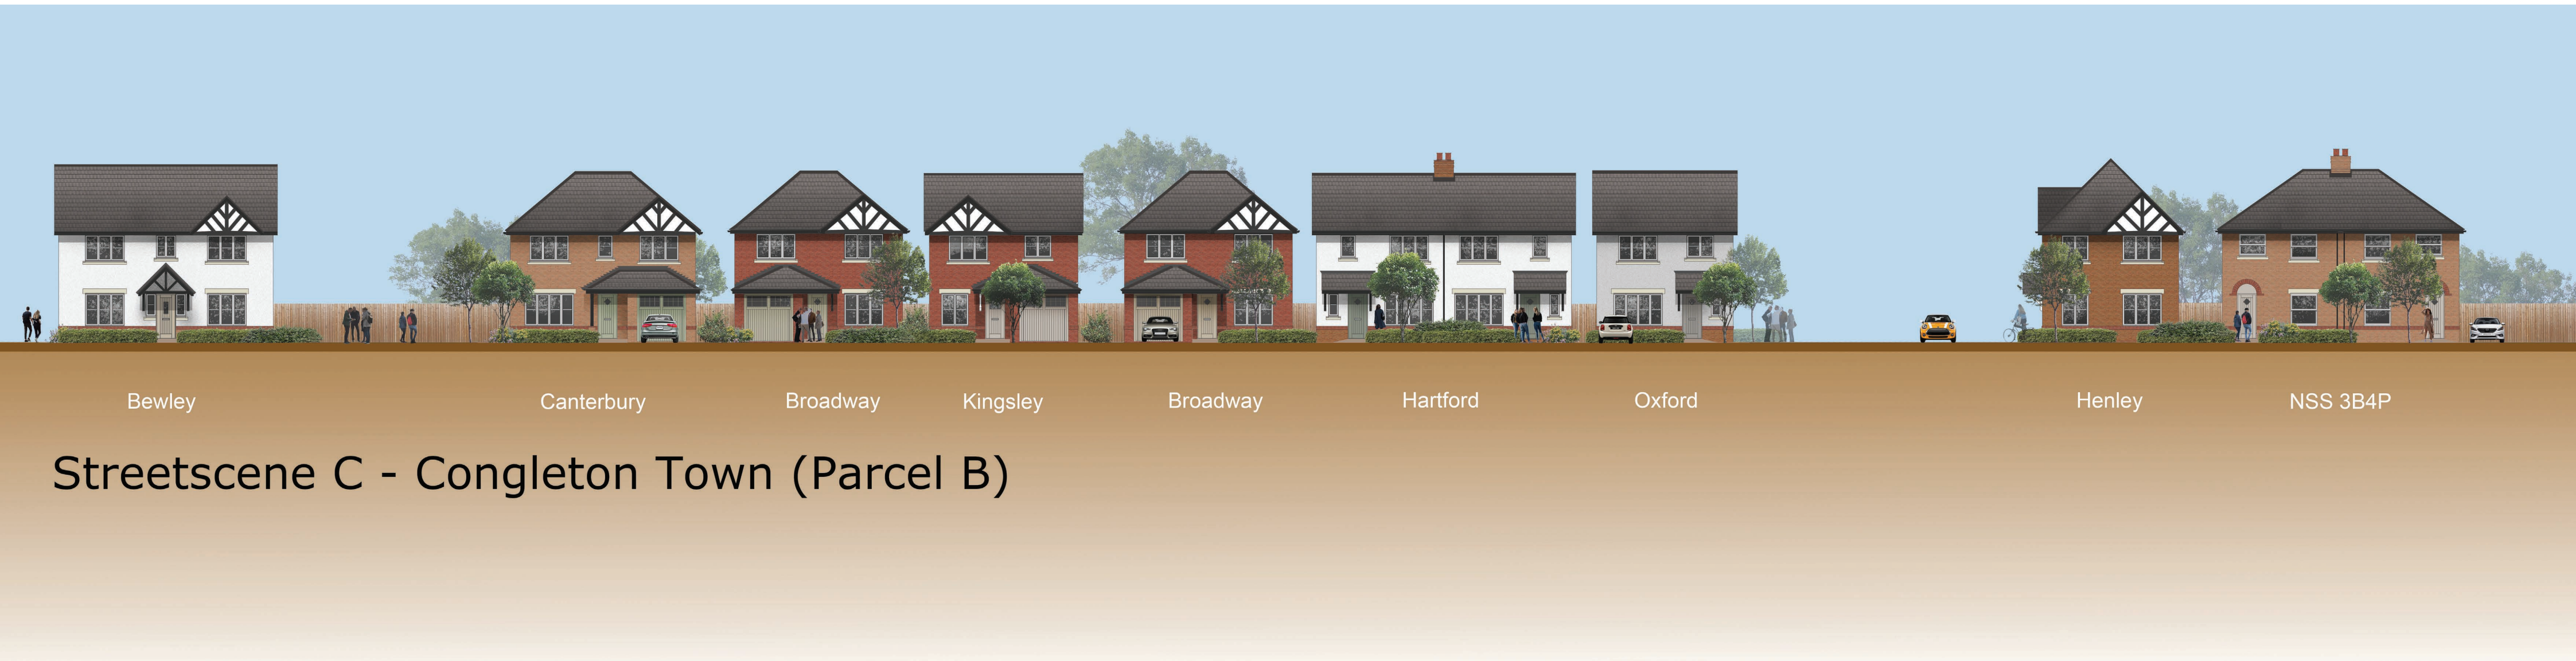

Streetscene C - Congleton Town (Parcel B)

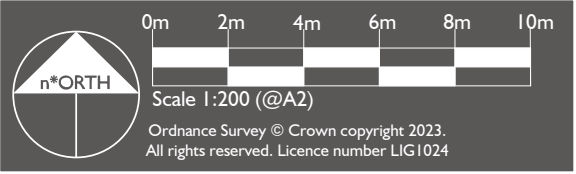

e*SCAPE

u r b a n i s t s

Project Title

Claphatch Farm, Congleton

e*SCAPE Job No.

020-021

Client

Castle Green Homes Ltd

Drawing Number

021-021-007

Revision

REV A

Drawing Title

Streetscene C (Parcel B)

Scale

1:200 @ A2

Date

August'23