


## Premises Plan

Lettie Spencer Playing Field  
Wybunbury Road  
Willaston  
CW5 7JF

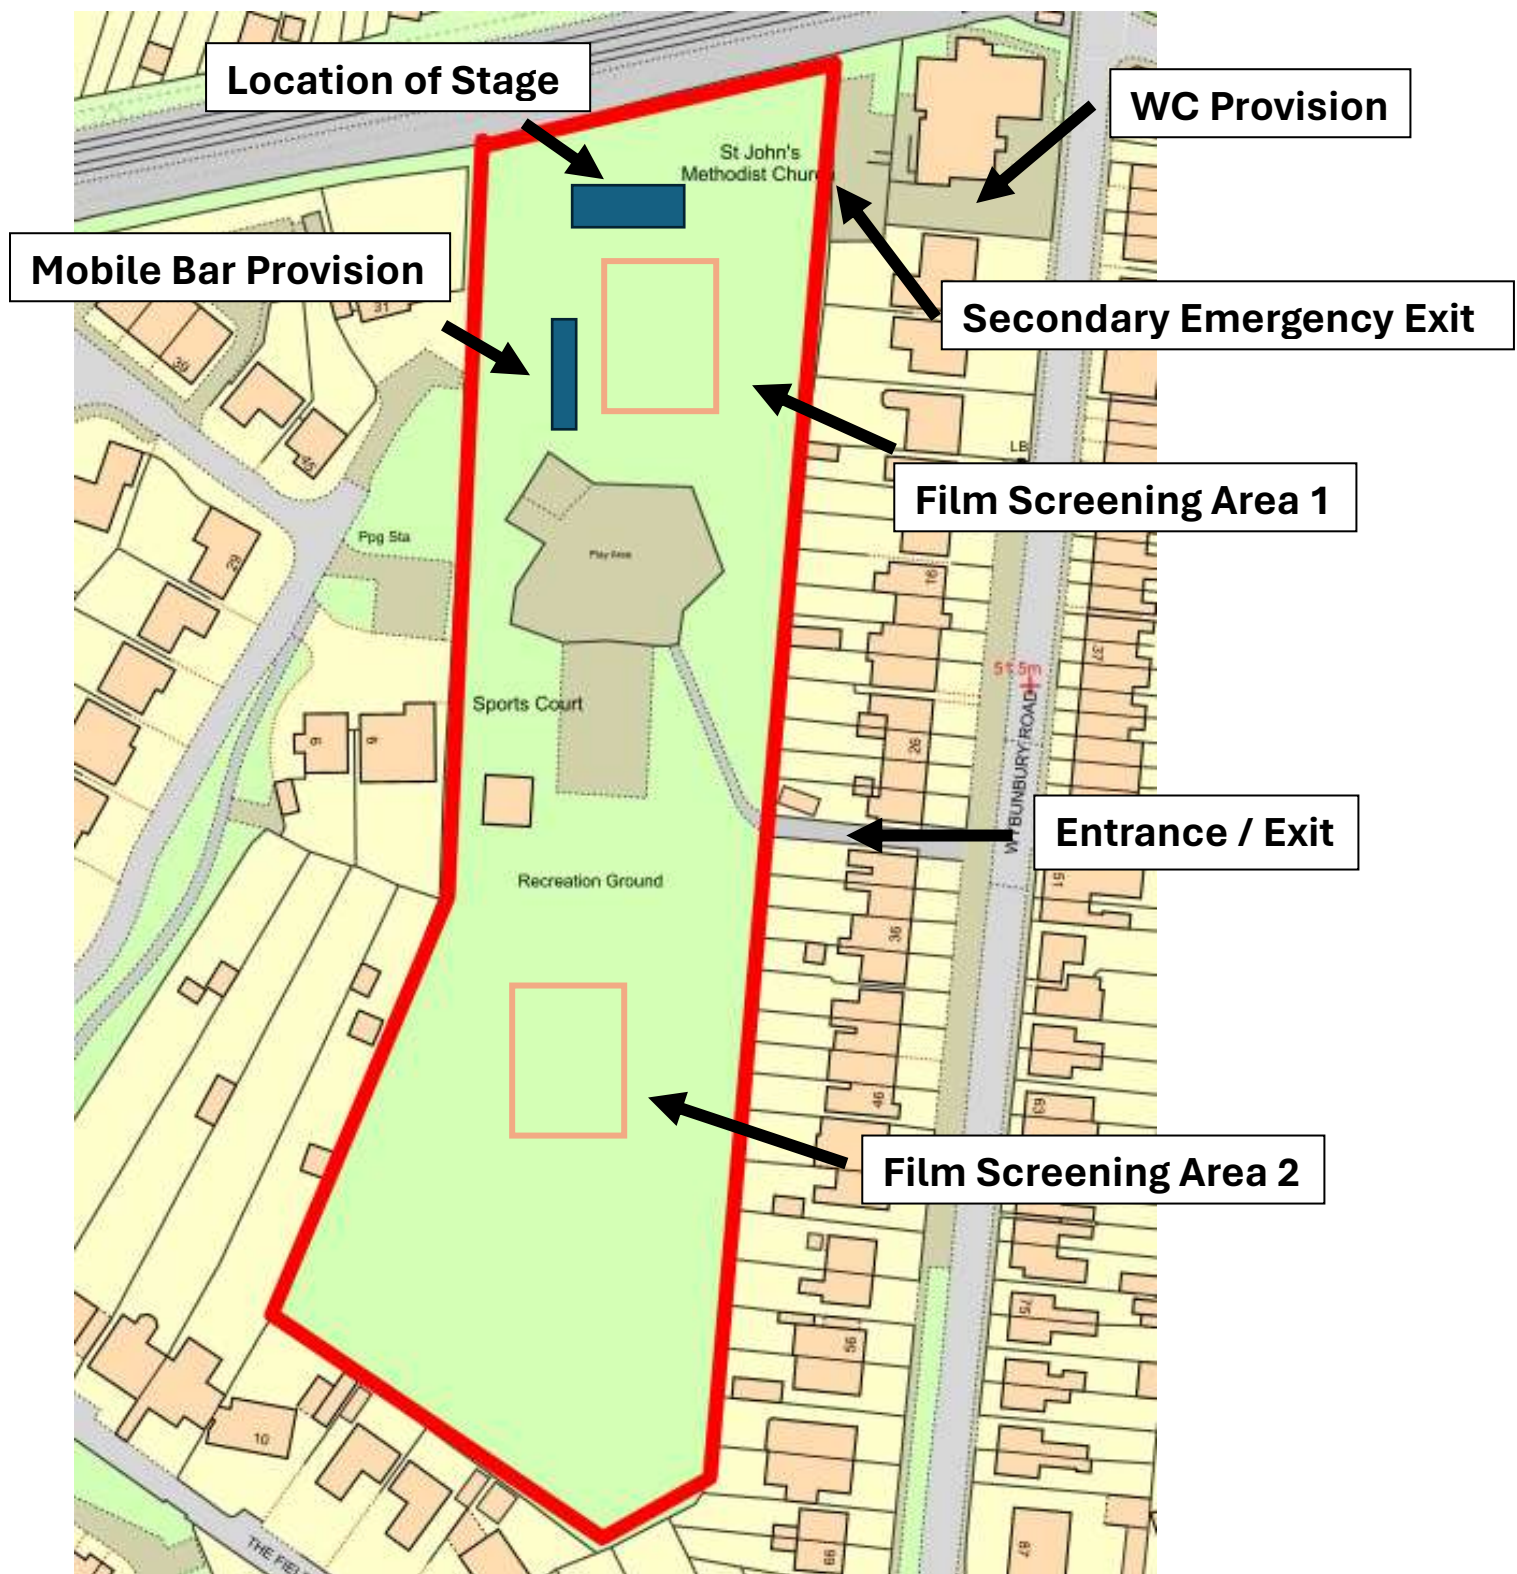

The premises are a grassed field with a tarmac ball court, an enclosed tarmac/safety surface play area and a seating pavilion. A tarmac drive entrance leads to a path.

4 picnic tables are permanently situated within the field. During events, additional tables and chairs are available.