


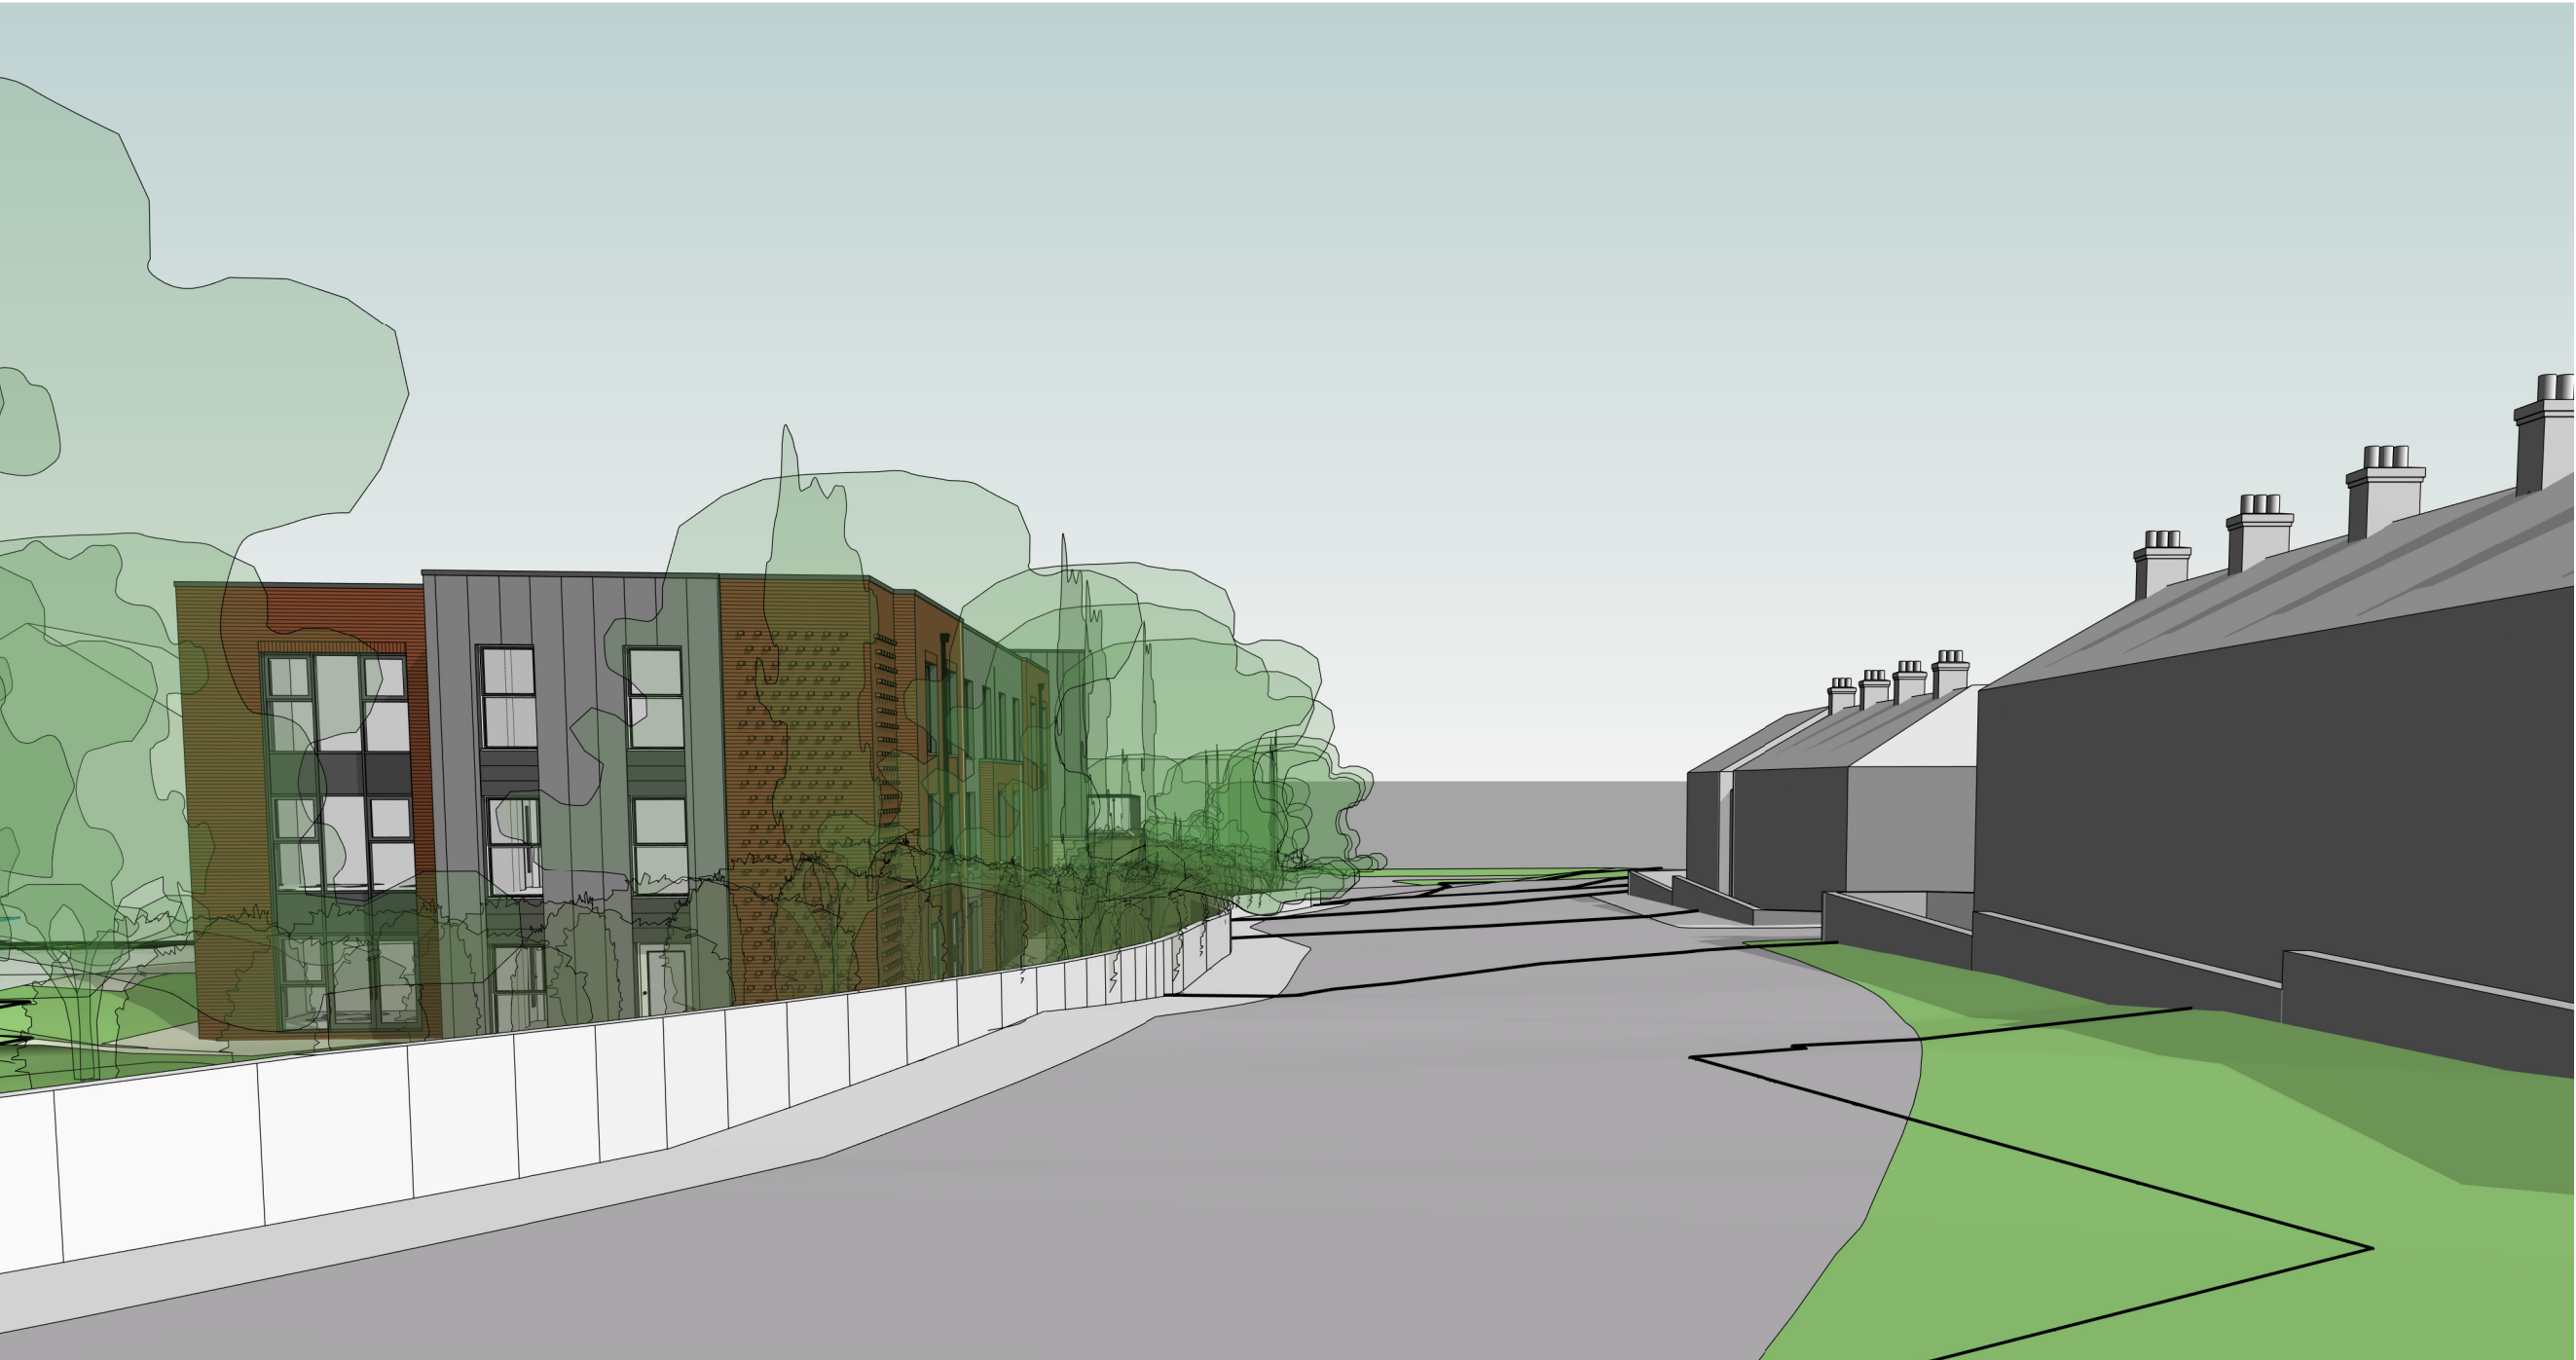

3D View 1 - Park Lane



3D View 2 - Corner of Parsonage St and Parl Green



3D View 3 - Park Street



3D View 4 - Aerial View

P:\3378 Parsonage Street, Macclesfield\0.00 Drawings\0.01 Project Drawings\3378 Site Model 014.rvt				
Copyright of this drawing remains the sole property of Den Architecture Ltd unless otherwise assigned in writing. Do not scale from this drawing. figured dimensions are to be worked in all cases with any discrepancies reported to Den Architecture Ltd prior to commencement of any work.				
Northpoint:				
Rev	Date	Amendments	By	Chkd
A	23/09/24	Drawing updated to planners' comments.	HSS	ADP
B	26/11/24	Drawing updated to planners' comments.	HSS	ADP
C	20/01/25	Drawing updated to Planners' Comments.	HSS	ADP
D	17/02/25	Drawing updated to Planners' comments.	HSS	ADP
E	26/02/25	Drawing updated to Planners' comments.		



8 Wharf Street,
Leeds, LS2 7EQ
T: 0113 244 5038
info@den.uk.com
www.den.uk.com



Project: Proposed Care Home, Parsonage Street, Macclesfield			
Client: Torsion Care			
Dwg Title: Proposed Indicative Massing Sheet 1			
Date: June 2023	Scale:	Drawn: HSS	Checked: ADP
Project No: 3378	Size: A1	Status: Planning	
Drawing Number: 3378-DEN-A-XX-VS-A-9000			Revision: E



3D View 5 - Park Street 2



3D View 6 - Lord Street



3D View 7 - Junction of A536 and Park Green



3D View 8 - Corner of Park St and Park Green

P:\3378 Parsonage Street, Macclesfield\0.00 Drawings\0.01 Project Drawings\3378 Site Model 014.rvt				
Copyright of this drawing remains the sole property of Den Architecture Ltd unless otherwise assigned in writing. Do not scale from this drawing. figured dimensions are to be worked in all cases with any discrepancies reported to Den Architecture Ltd prior to commencement of any work.				
Northpoint:				
Rev	Date	Amendments	By	Chkd
A	26/11/24	Drawing updated to planners' comments.	HSS	ADP
B	20/01/25	Drawing updated to Planners Comments.	HSS	ADP
C	17/02/25	Drawing updated to Planners' comments.	HSS	ADP
D	26/02/25	Drawing updated to Planners' comments.		



8 Wharf Street,
Leeds, LS2 7EQ
T: 0113 244 5038
info@den.uk.com
www.den.uk.com



Project: Proposed Care Home, Parsonage Street, Macclesfield			
Client: Torsion Care			
Dwg Title: Proposed Indicative Massing Sheet 2			
Date: June 2023	Scale:	Drawn: HSS	Checked: ADP
Project No: 3378	Size: A1	Status: Planning	
Drawing Number: 3378-DEN-A-XX-VS-A-9001			Revision: D

An architectural rendering of a modern multi-story residential building. The building features a mix of red brick and dark, vertical-slat cladding. It has large, rectangular windows and a flat roof with a balcony area. The building is situated on a street corner. In the foreground, there is a wet asphalt road with puddles reflecting the sky. Several cars are parked or driving on the street. A few pedestrians are visible walking on the sidewalk. The sky is blue with some birds flying. The overall scene is a realistic representation of the proposed development.

An architectural rendering of a modern, multi-story brick building with large, dark-framed windows. The building is surrounded by lush greenery, including trees and yellow wildflowers. A paved walkway leads towards the building, and a few people are visible walking along it. The scene is set against a clear blue sky.

Project:			
Proposed Care Home, Parsonage Street, Macclesfield			
Client:			
Torsion Care			
Drawg Title:			
3D Visualisations			
Date:	Scale:	Drawn:	Checked:
December 24		HSS	ADP
Project No:	Size:	Status:	
3378	A0	Planning	
Drawing Number:			Revision:
3378-DEN-A-XX-VS-A-9004			B



3D View 9 - Park Lane, Parsonage

P:\3378 Parsonage Street, Macclesfield\0.00 Drawings\0.01 Project Drawings\3378 Site Model 014.rvt				
Copyright of this drawing remains the sole property of Den Architecture Ltd unless otherwise assigned in writing. Do not scale from this drawing. Figure dimensions are to be worked in all cases with any discrepancies reported to Den Architecture Ltd prior to commencement of any work.				
Northpoint:				
Rev	Date	Amendments	By	Chkd
A	17/02/25	Drawing updated to Planners' comments.	HSS	ADP
B	26/02/25	Drawing updated to Planners' comments.		



8 Wharf Street,
Leeds, LS2 7EQ

T: 0113 244 5038
info@den.uk.com
www.den.uk.com

Project: Proposed Care Home, Parsonage Street, Macclesfield				
Client: Torsion Care				
Drawing Title: 3D View 9 - Park Lane, Parsonage				
Date:	Scale:	Size:	Drawn:	Checked:
June 2023		A3	HSS	ADP
Project Number: 3378		Status: Planning		
Drawing Number: 3378-DEN-A-XX-VS-A-9005				Revision: B