


25/0331/OUT

Land South of Bluebell Road

Bluebell Green

Holmes Chapel

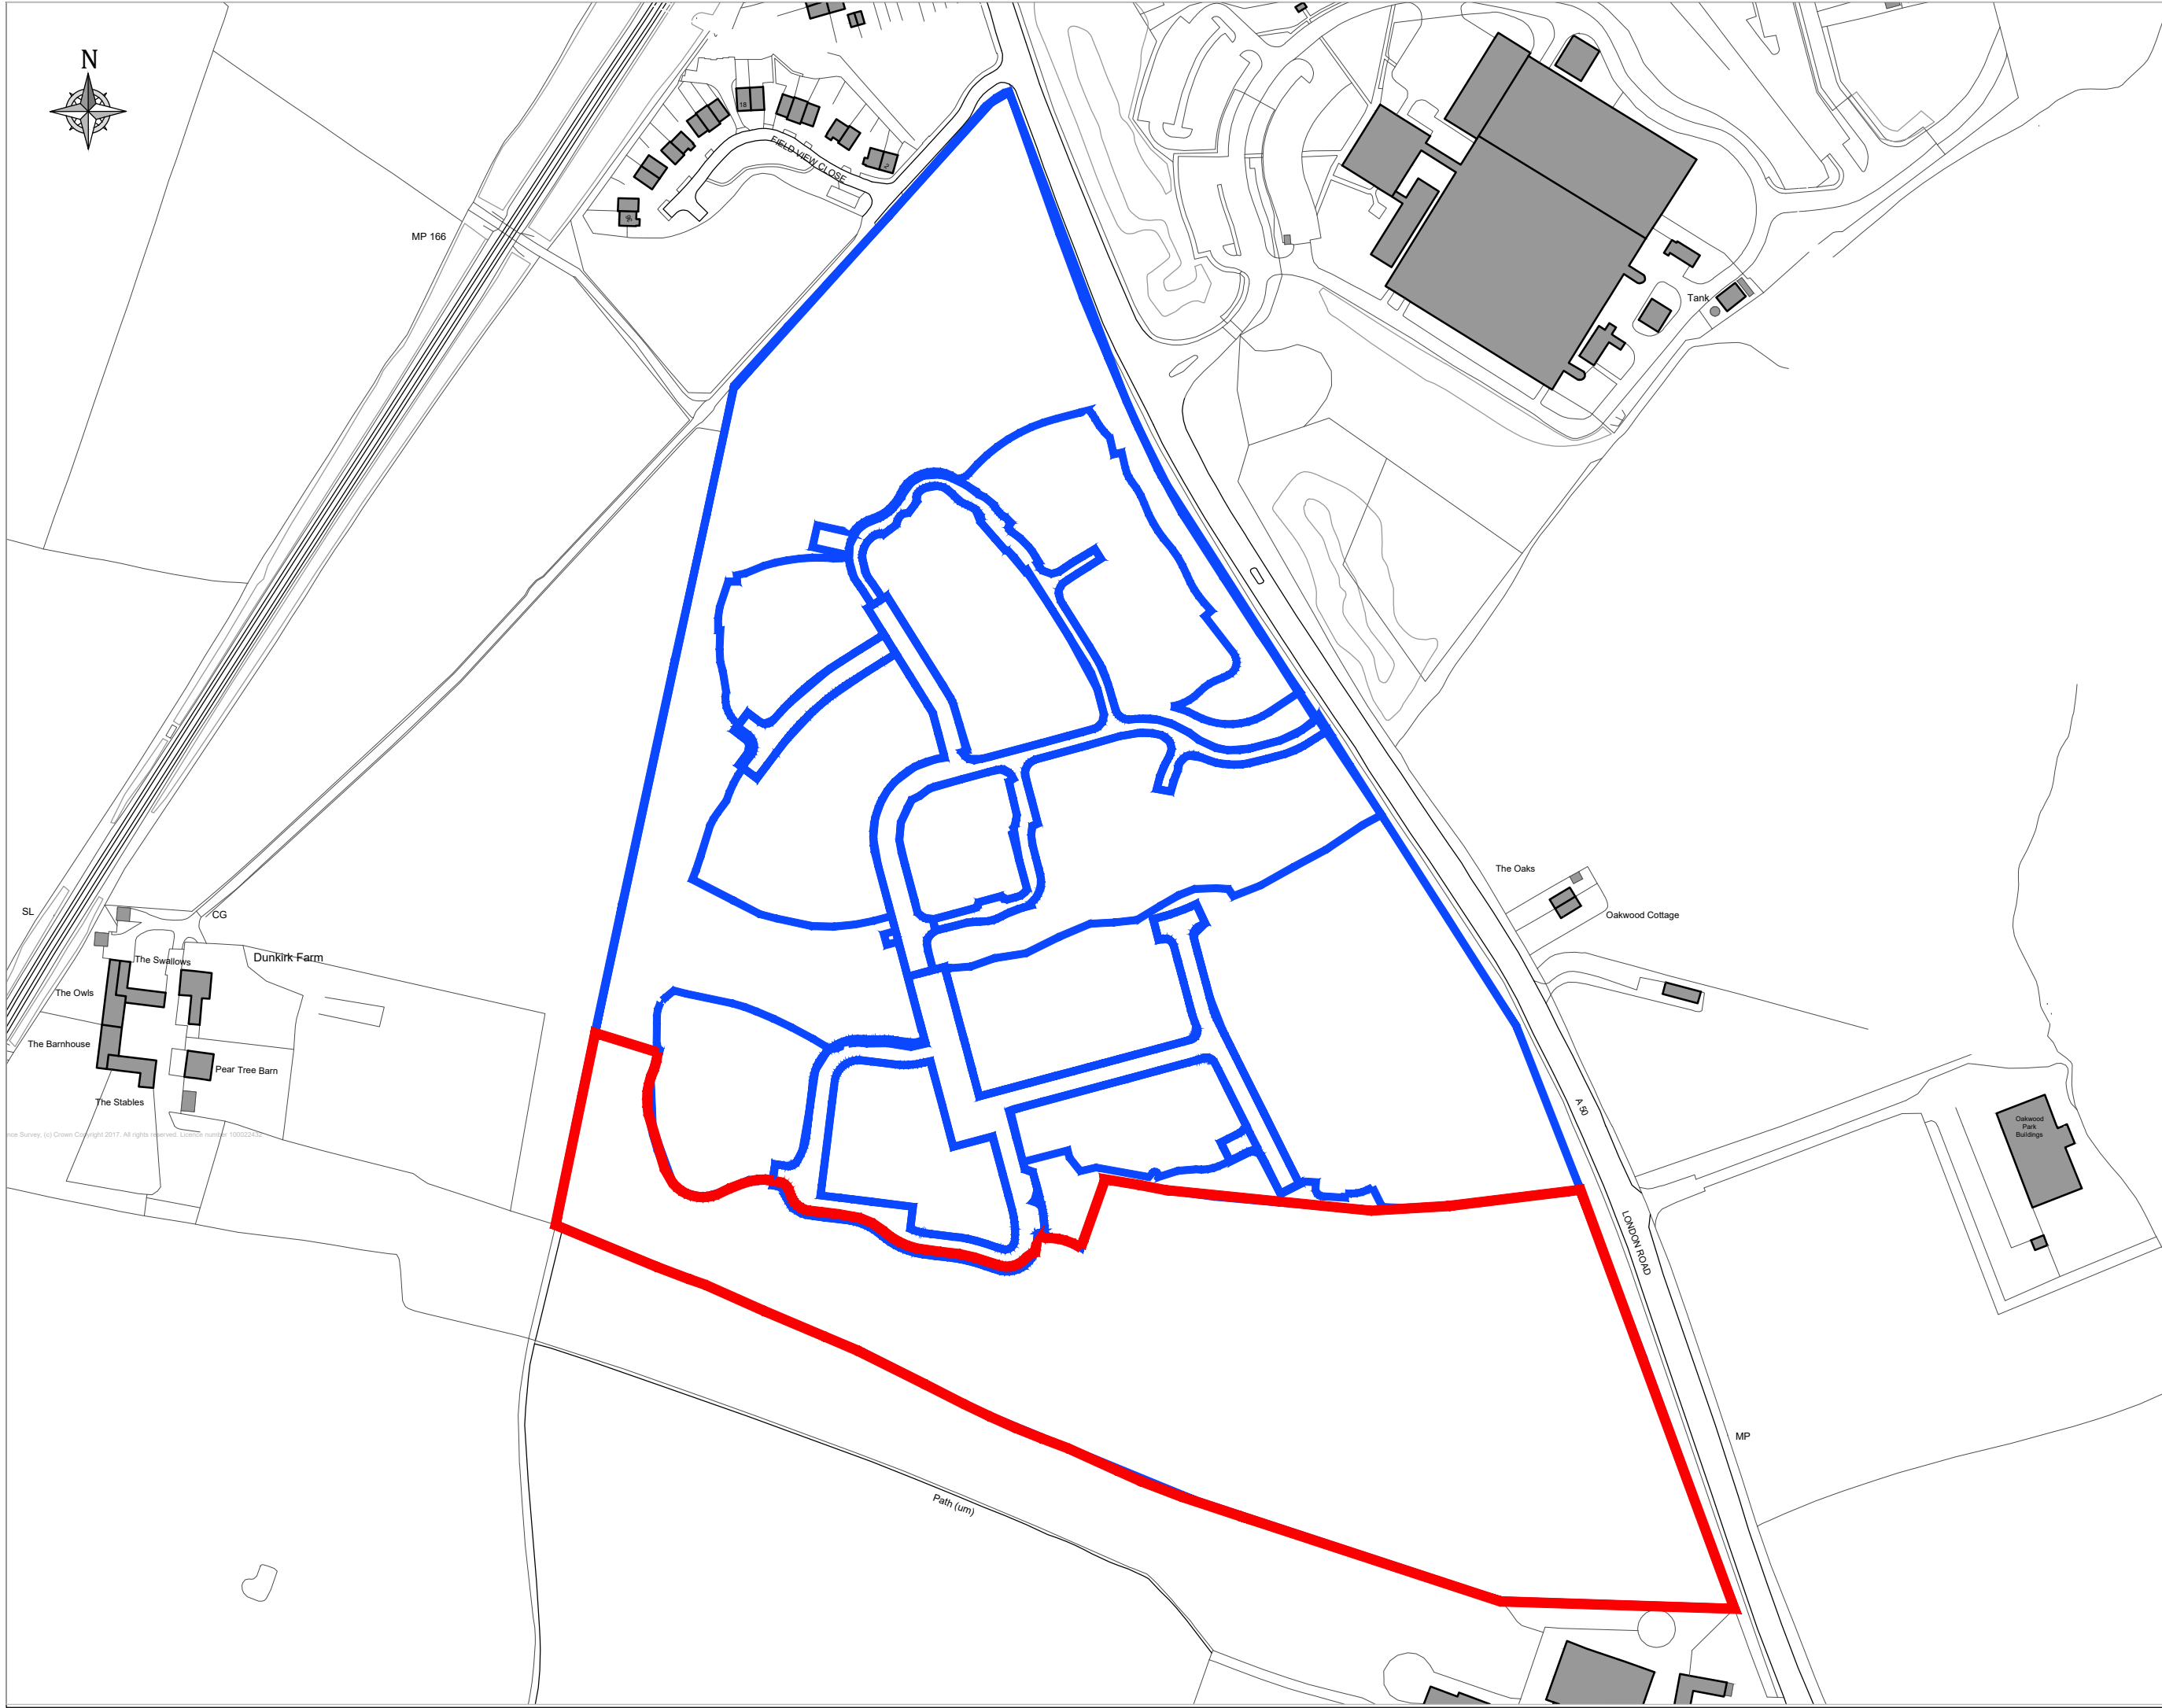

Site Survey, (c) Crown Copyright 2017. All rights reserved. Licence number 102022432

REVISIONS

JOB
PROPOSED RESIDENTIAL DEVELOPMENT
LONDON ROAD
HOLMES CHAPEL

DRAWING
LOCATION PLAN PHASE 3

DATE: 18.01.22	DRAWN: SB	SCALE: 1:1250 @ A1
----------------	-----------	--------------------

© THIS DRAWING AND THE BUILDING WORKS DERIVED ARE THE COPYRIGHT OF J.S.BLOOR (WILMSLOW) LIMITED AND MAY NOT BE REPRODUCED OR ADAPTED EXCEPT BY WRITTEN PERMISSION. NO LIABILITY WILL BE ACCEPTED FOR AMENDMENTS MADE BY OTHER PERSONS.

BLOOR HOMES

BLOOR HOMES NORTH WEST

J S BLOOR (WILMSLOW) LTD,
UNITS 2-4 WHITESIDE, STATION ROAD,
HOLMES CHAPEL, CHESHIRE, CW4 8AA.
TELEPHONE 01477 536550 FACSIMILE 01477 536551

DRAWING No: NW032-SL-0004



Proposed residential development at
Holmes chapel phase 3 - illustrative layout

January 25

© This drawings and the building works depicted are the copyright of J.S.Bloor (Services) Limited and may not be reproduced or amended except by written permission. No liability will be accepted for amendments made by other persons.

BLOOR HOMES