

25/3507/PIP

Land West of




A49 Whitchurch Road

Bunbury



Notes

1. This drawing remains the copyright of the Designer and may not be copied in whole or part without prior written consent;
2. The builder is to familiarise himself and fully understand the drawings before any work commences on site

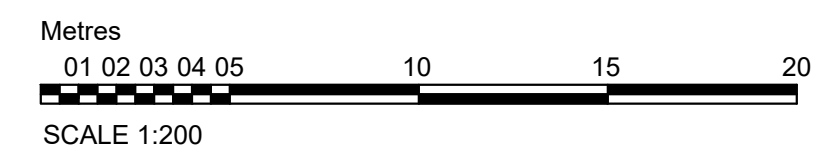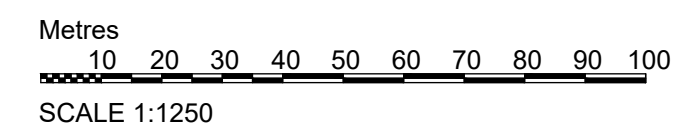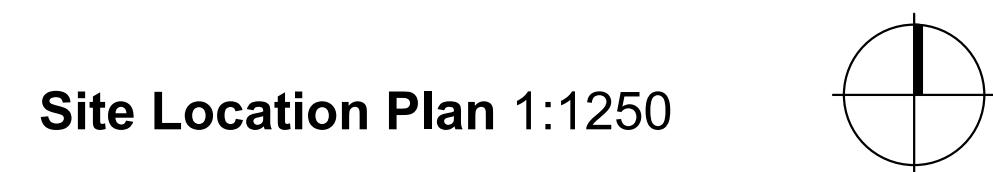

Rev	Date	Drawn	Checked	Description
Client				
Peckforton Estates			Scale 1:200/1250	Paper Size A1
				Date 30.06.25
Project				
Land off Whitchurch Road			Drawn NB	Checked JB
				Stage PLANNING
Drawing Title				
Site Location and Site Layout			Job Number	Drawing No.
As Existing			25034	1
				Revision
				-


James Bell Architecture Ltd

Rural Architecture & Residential Property

Barn Studio, Lightfoot Green Farm, School Lane, Brereton, Cheshire, CW11 1RT, Tel: 01477 500155, admin@jamesbellarchitecture.co.uk




Proposed Site Layout Plan 1:200

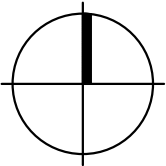

Land off Whitchurch Road

Notes

- 1. This drawing remains the copyright of the Designer and may not be copied in whole or part without prior written consent;
- 2. The builder is to familiarise himself and fully understand the drawings before any work commences on site

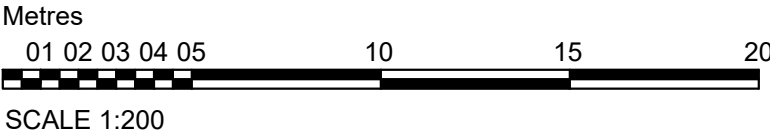

Rev	Date	Drawn	Checked	Description	Scale	Paper Size	Date
-	-	-	-	-	1:200	A1	30.06.25
Client Peckforton Estates					Drawn NB	Checked JB	Stage PLANNING
Project Land off Whitchurch Road					Job Number	Drawing No.	Revision
Drawing Title Site Layout As Proposed					25034	5	-