


Waterloo Road Car Park, Haslington.

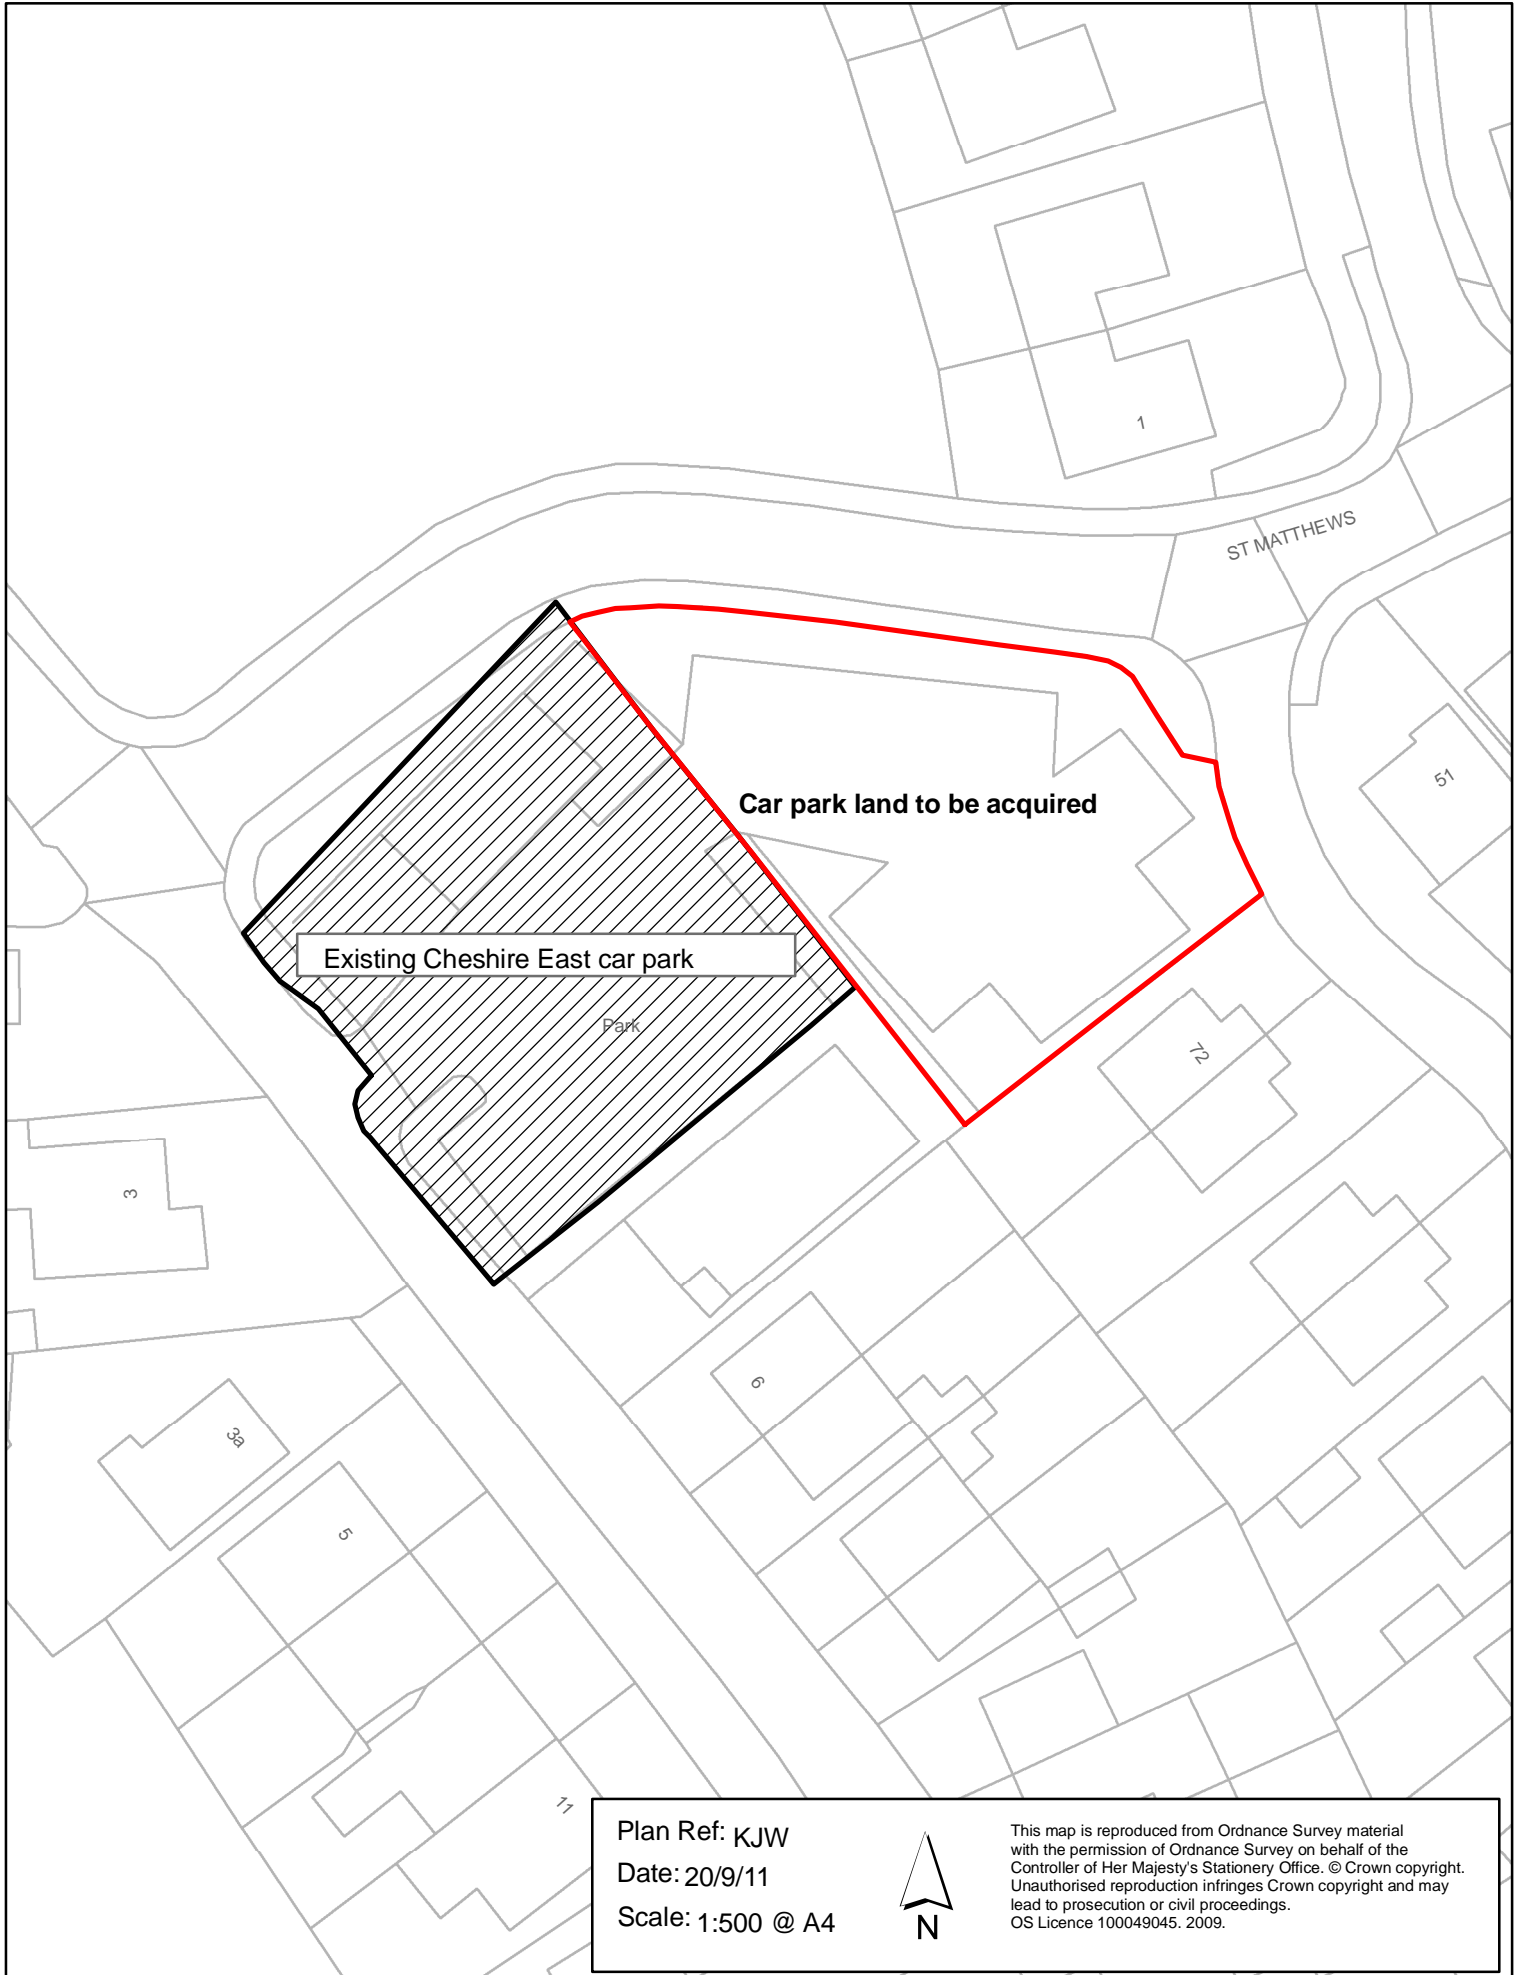

Plan Ref: KJW

Date: 20/9/11

Scale: 1:500 @ A4



This map is reproduced from Ordnance Survey material with the permission of Ordnance Survey on behalf of the Controller of Her Majesty's Stationery Office. © Crown copyright. Unauthorised reproduction infringes Crown copyright and may lead to prosecution or civil proceedings. OS Licence 100049045. 2009.