


Appendix 2 - Site Plan - Former Broad Street School Premises, Crewe

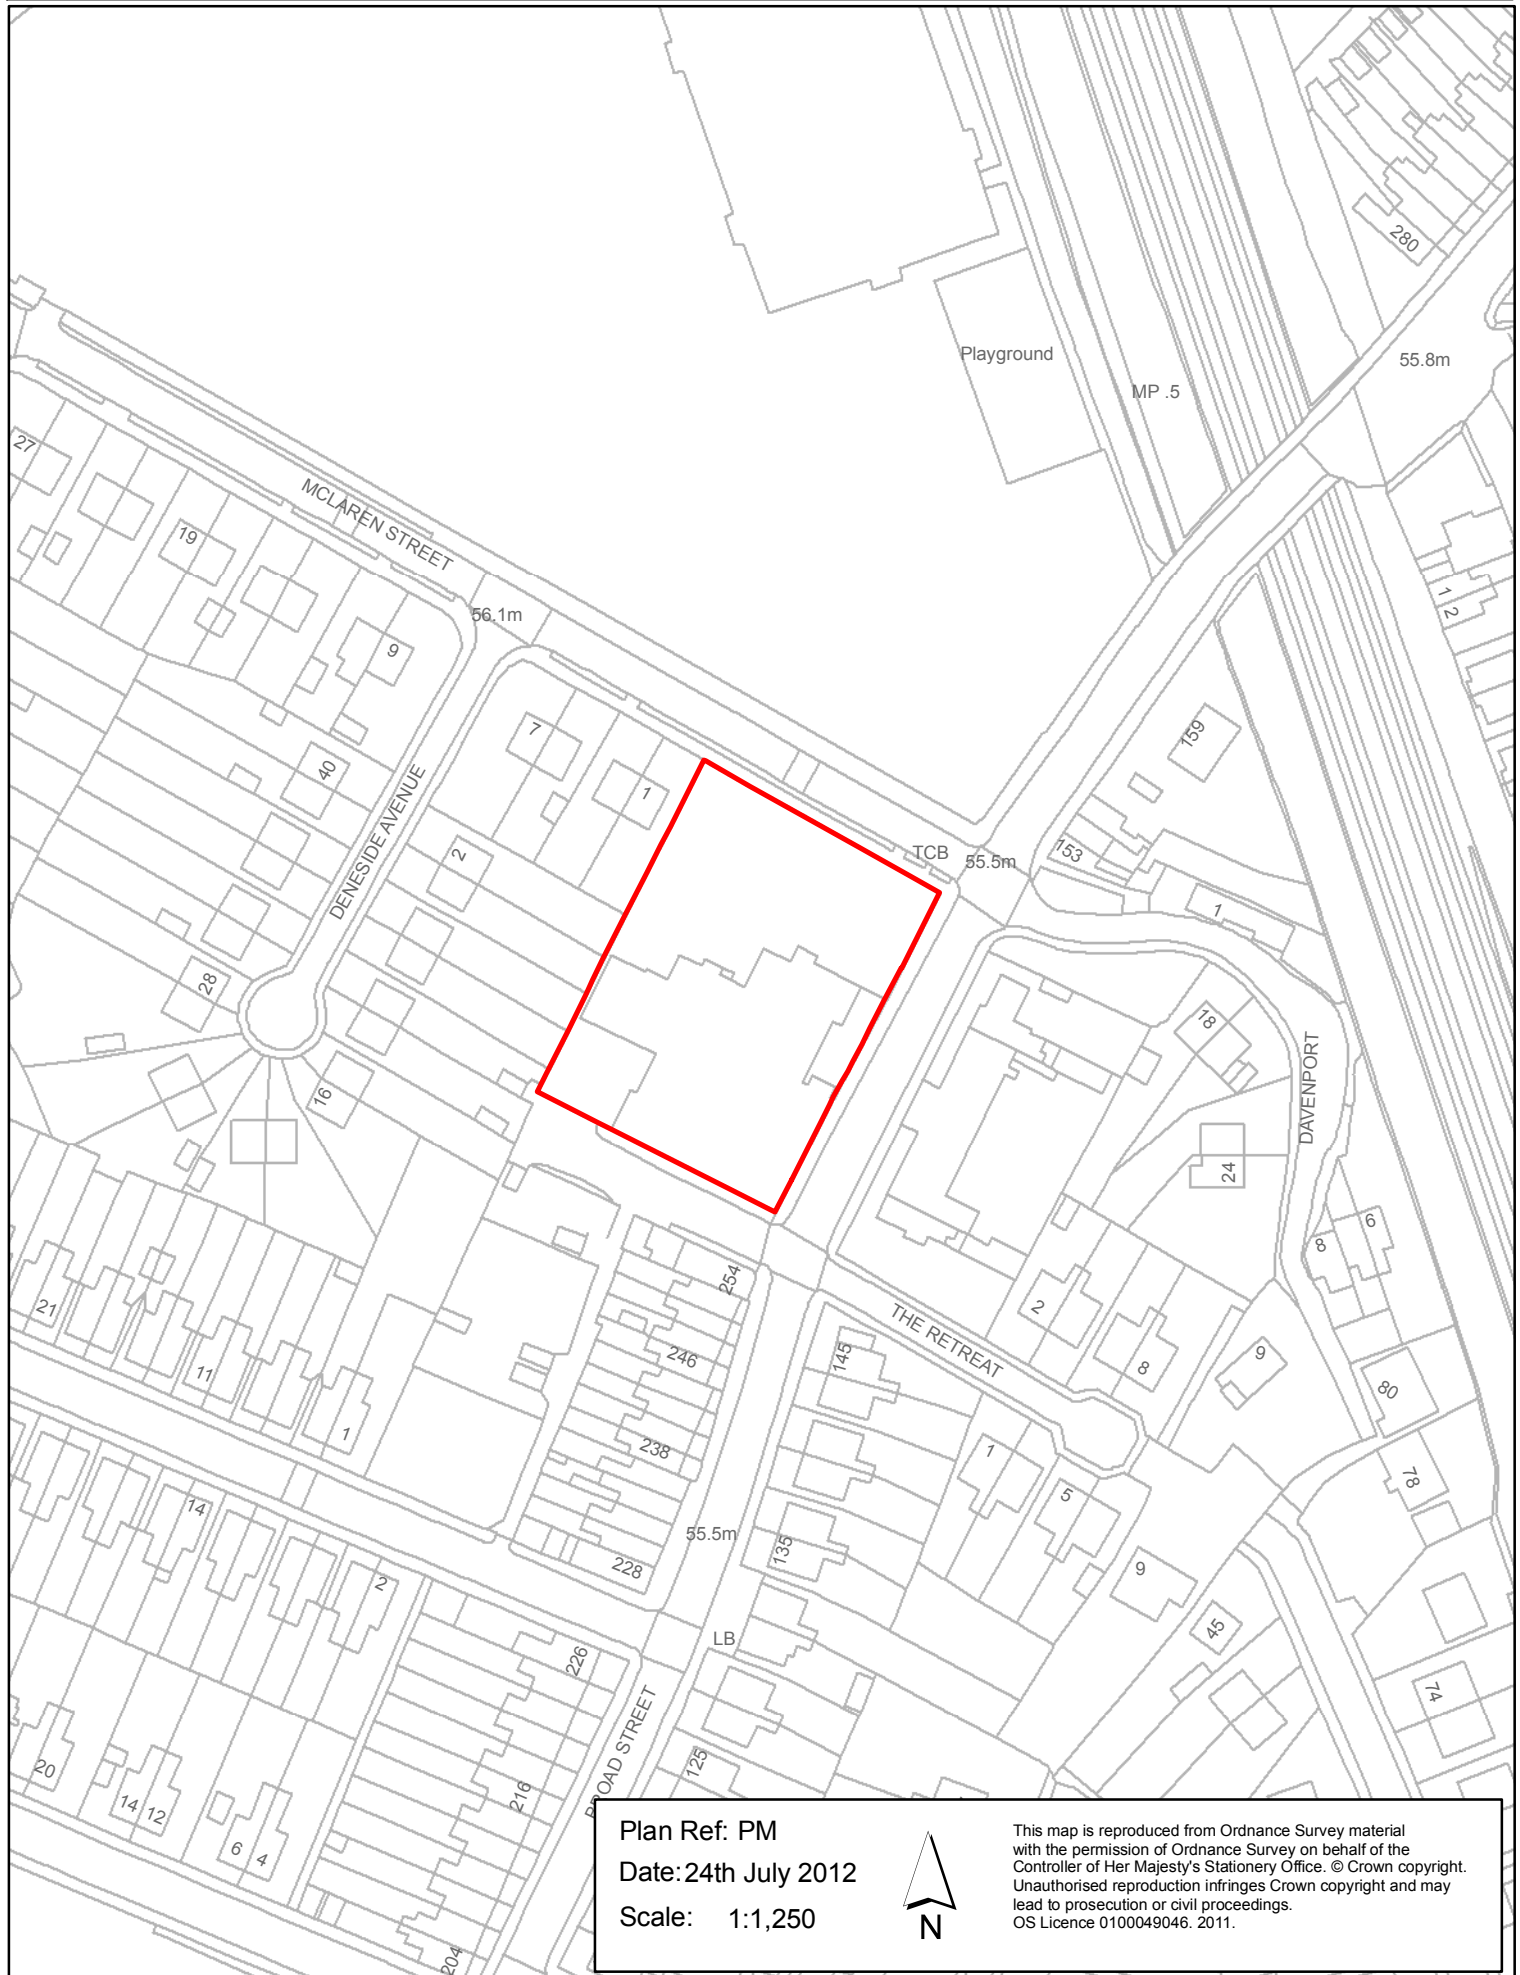

Plan Ref: PM
Date: 24th July 2012
Scale: 1:1,250



This map is reproduced from Ordnance Survey material with the permission of Ordnance Survey on behalf of the Controller of Her Majesty's Stationery Office. © Crown copyright. Unauthorised reproduction infringes Crown copyright and may lead to prosecution or civil proceedings. OS Licence 0100049046. 2011.