


Hulme Street Allotments, Crewe POS Plan

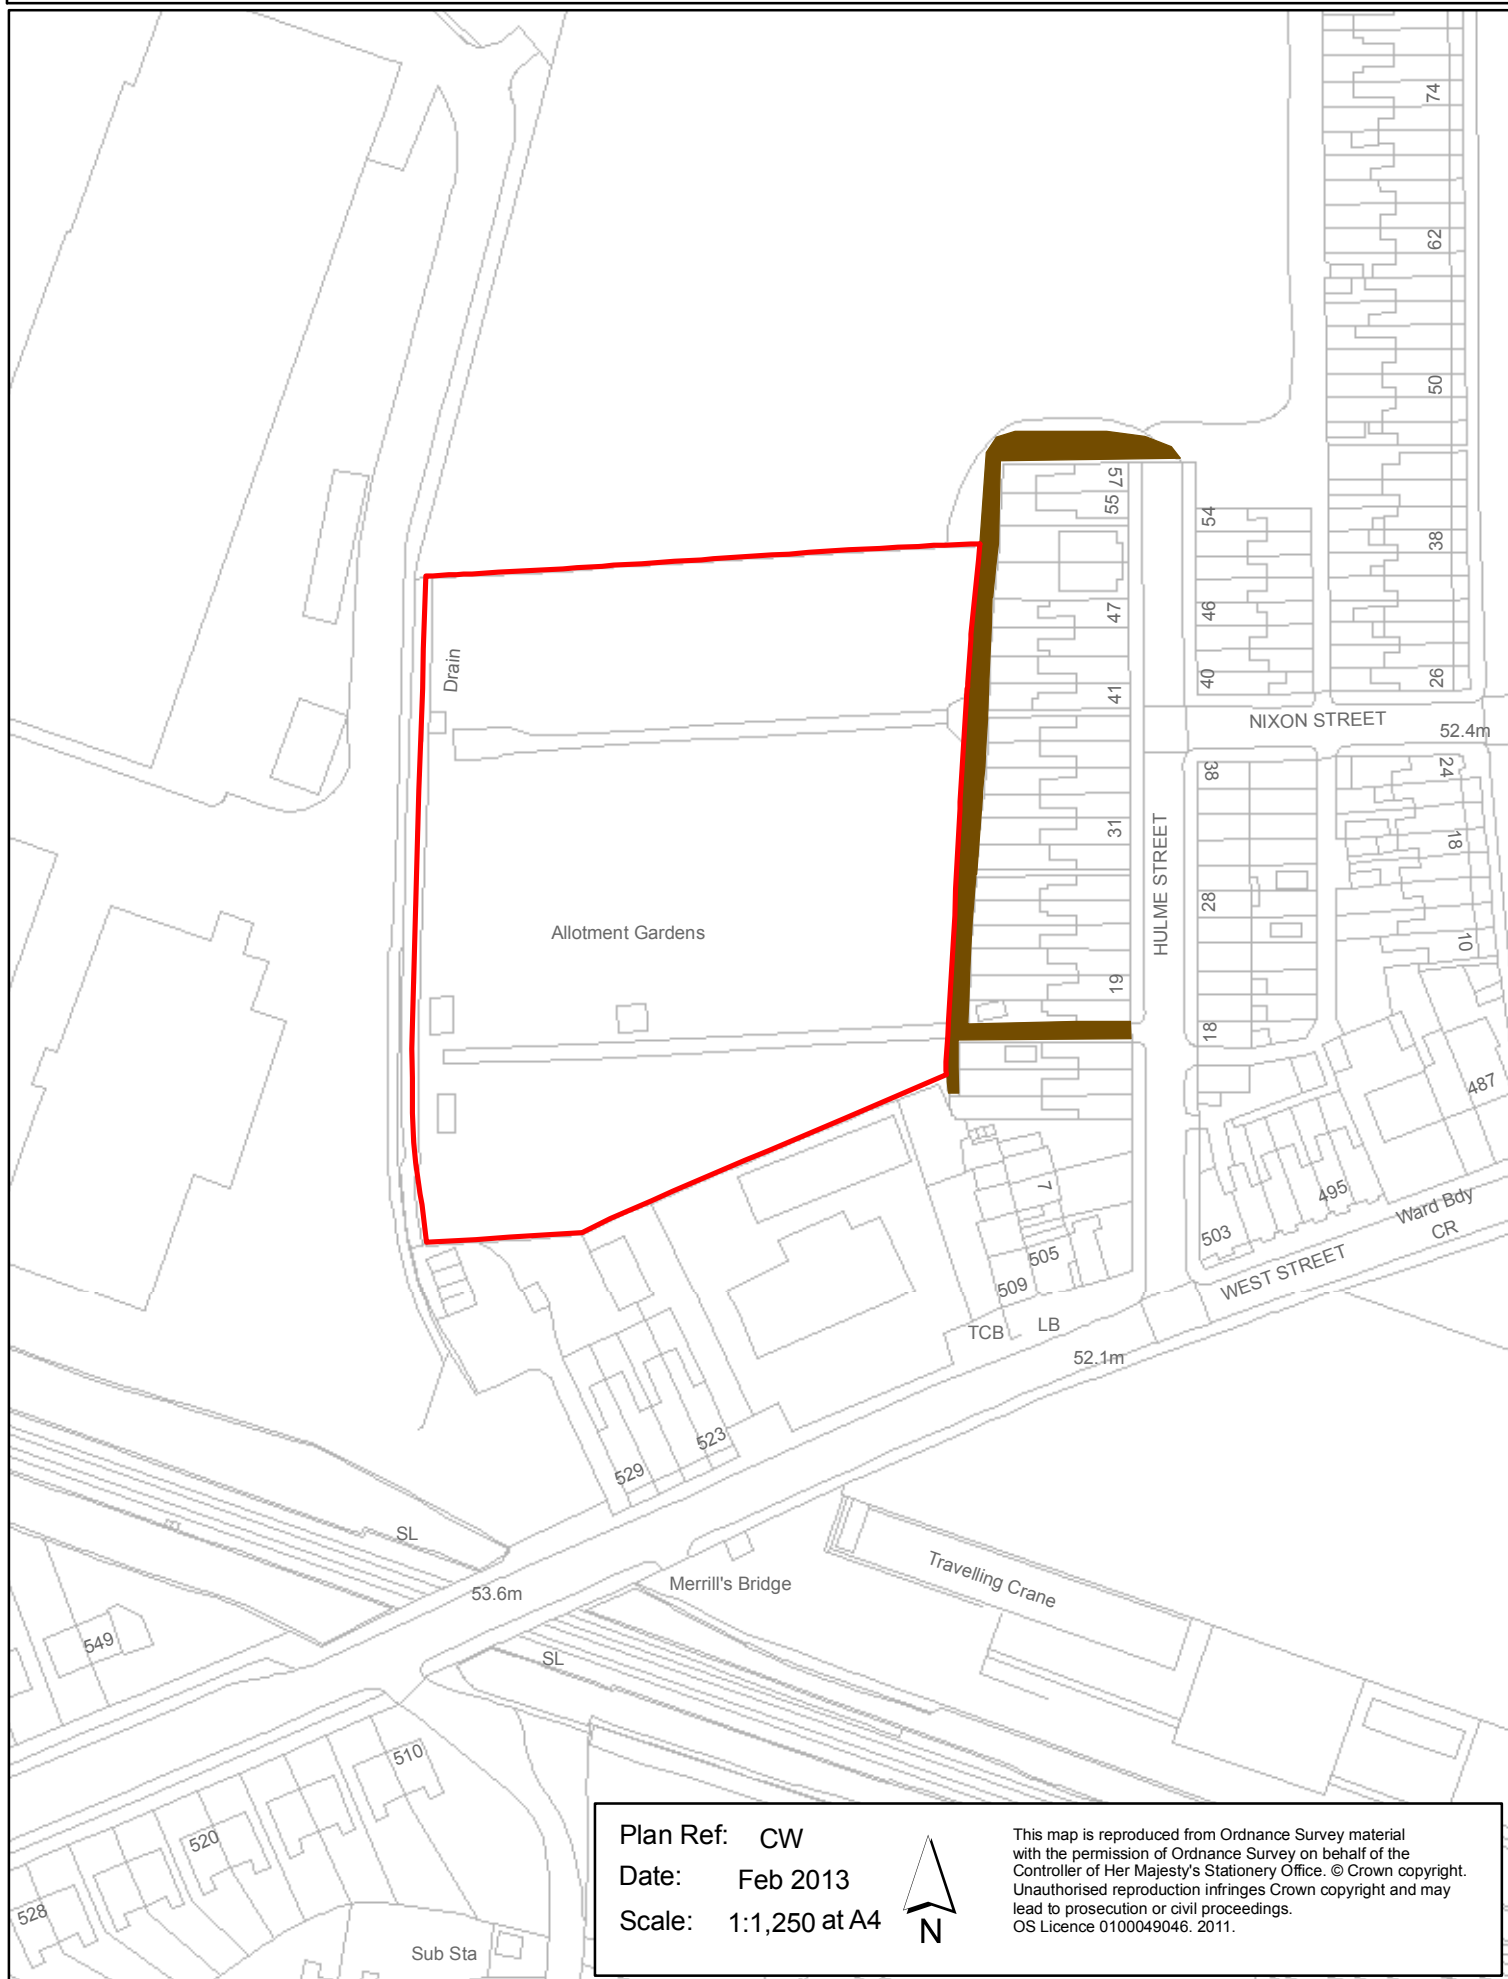

Plan Ref: CW
Date: Feb 2013
Scale: 1:1,250 at A4



This map is reproduced from Ordnance Survey material with the permission of Ordnance Survey on behalf of the Controller of Her Majesty's Stationery Office. © Crown copyright. Unauthorised reproduction infringes Crown copyright and may lead to prosecution or civil proceedings. OS Licence 0100049046. 2011.