


RUSKIN ROAD ALLOTMENTS, CREWE.

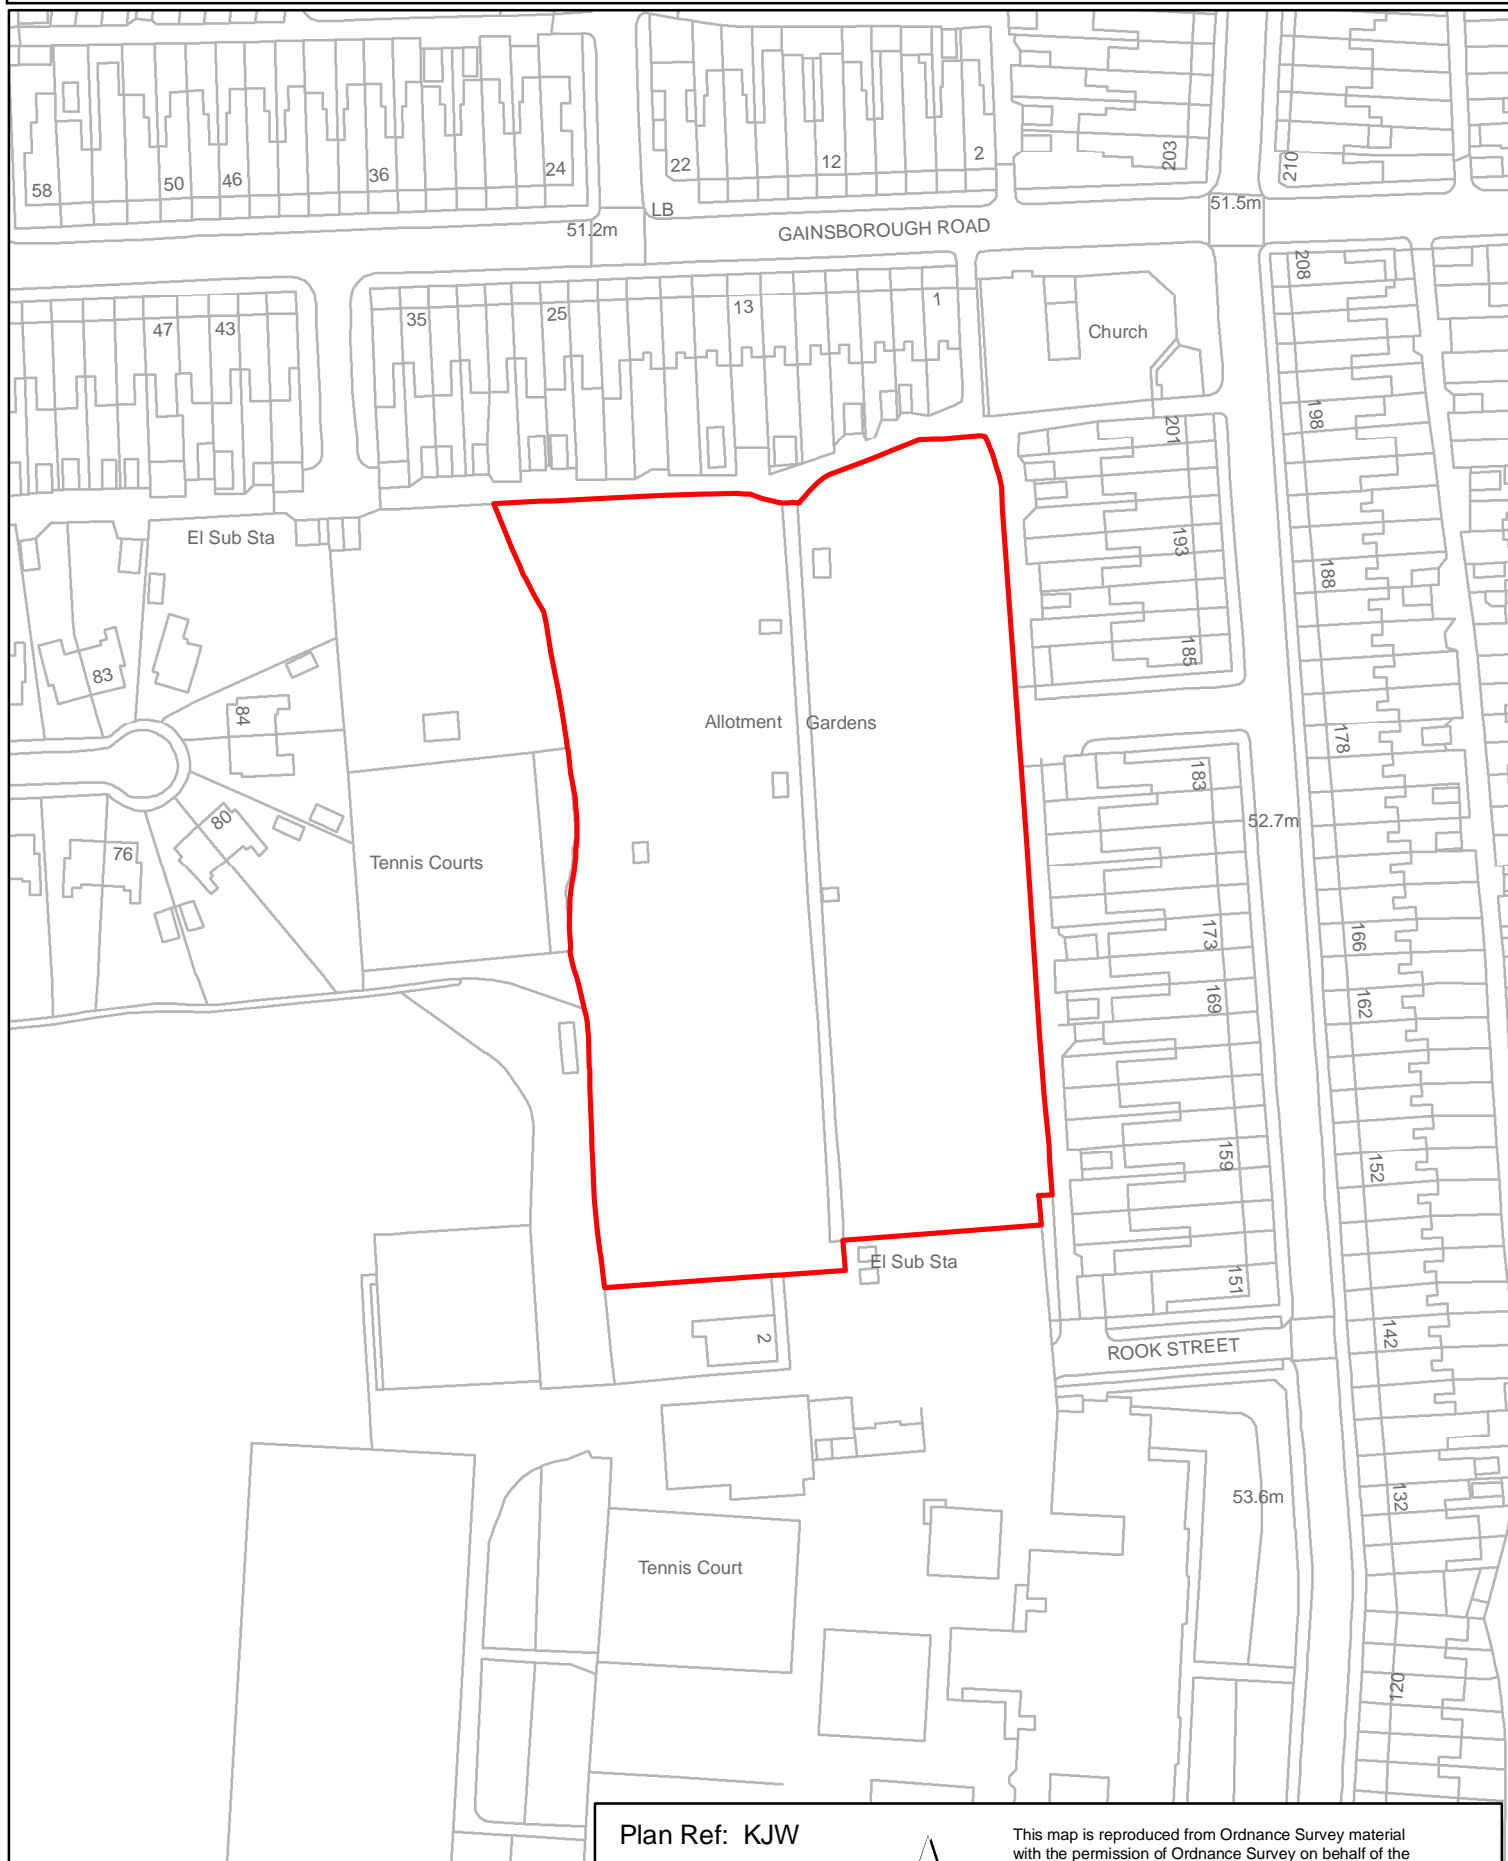

Plan Ref: KJW

Date: 07/01/13

Scale: 1:1250 @ A4



This map is reproduced from Ordnance Survey material with the permission of Ordnance Survey on behalf of the Controller of Her Majesty's Stationery Office. © Crown copyright. Unauthorised reproduction infringes Crown copyright and may lead to prosecution or civil proceedings. OS Licence 0100049046. 2011.