


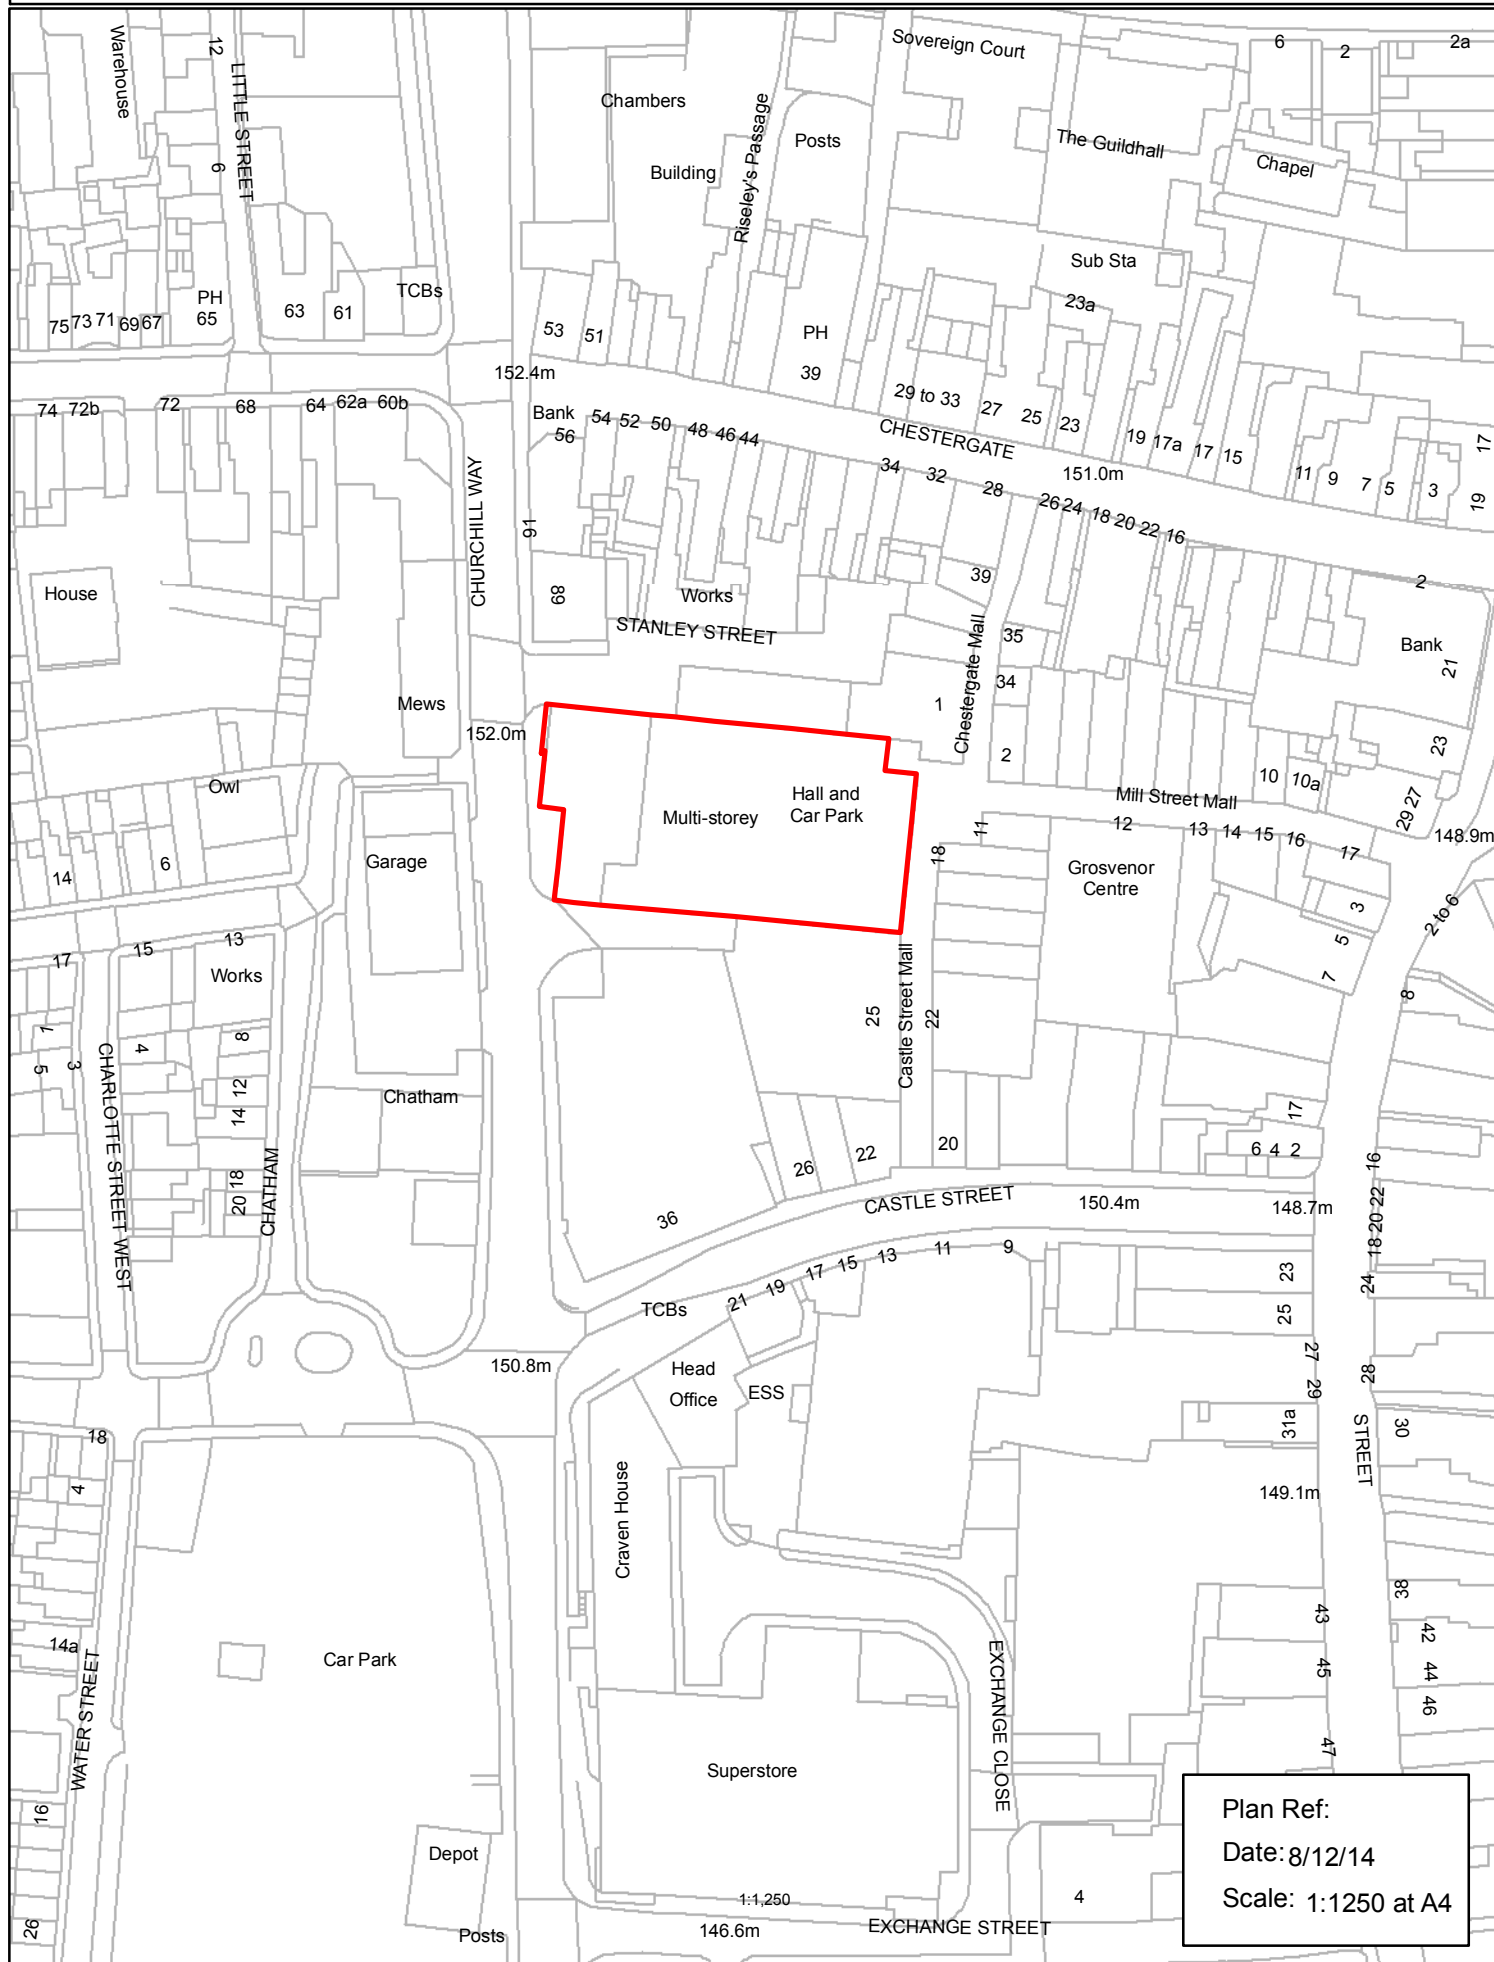

Plan Ref:
Date: 8/12/14
Scale: 1:1250 at A4