


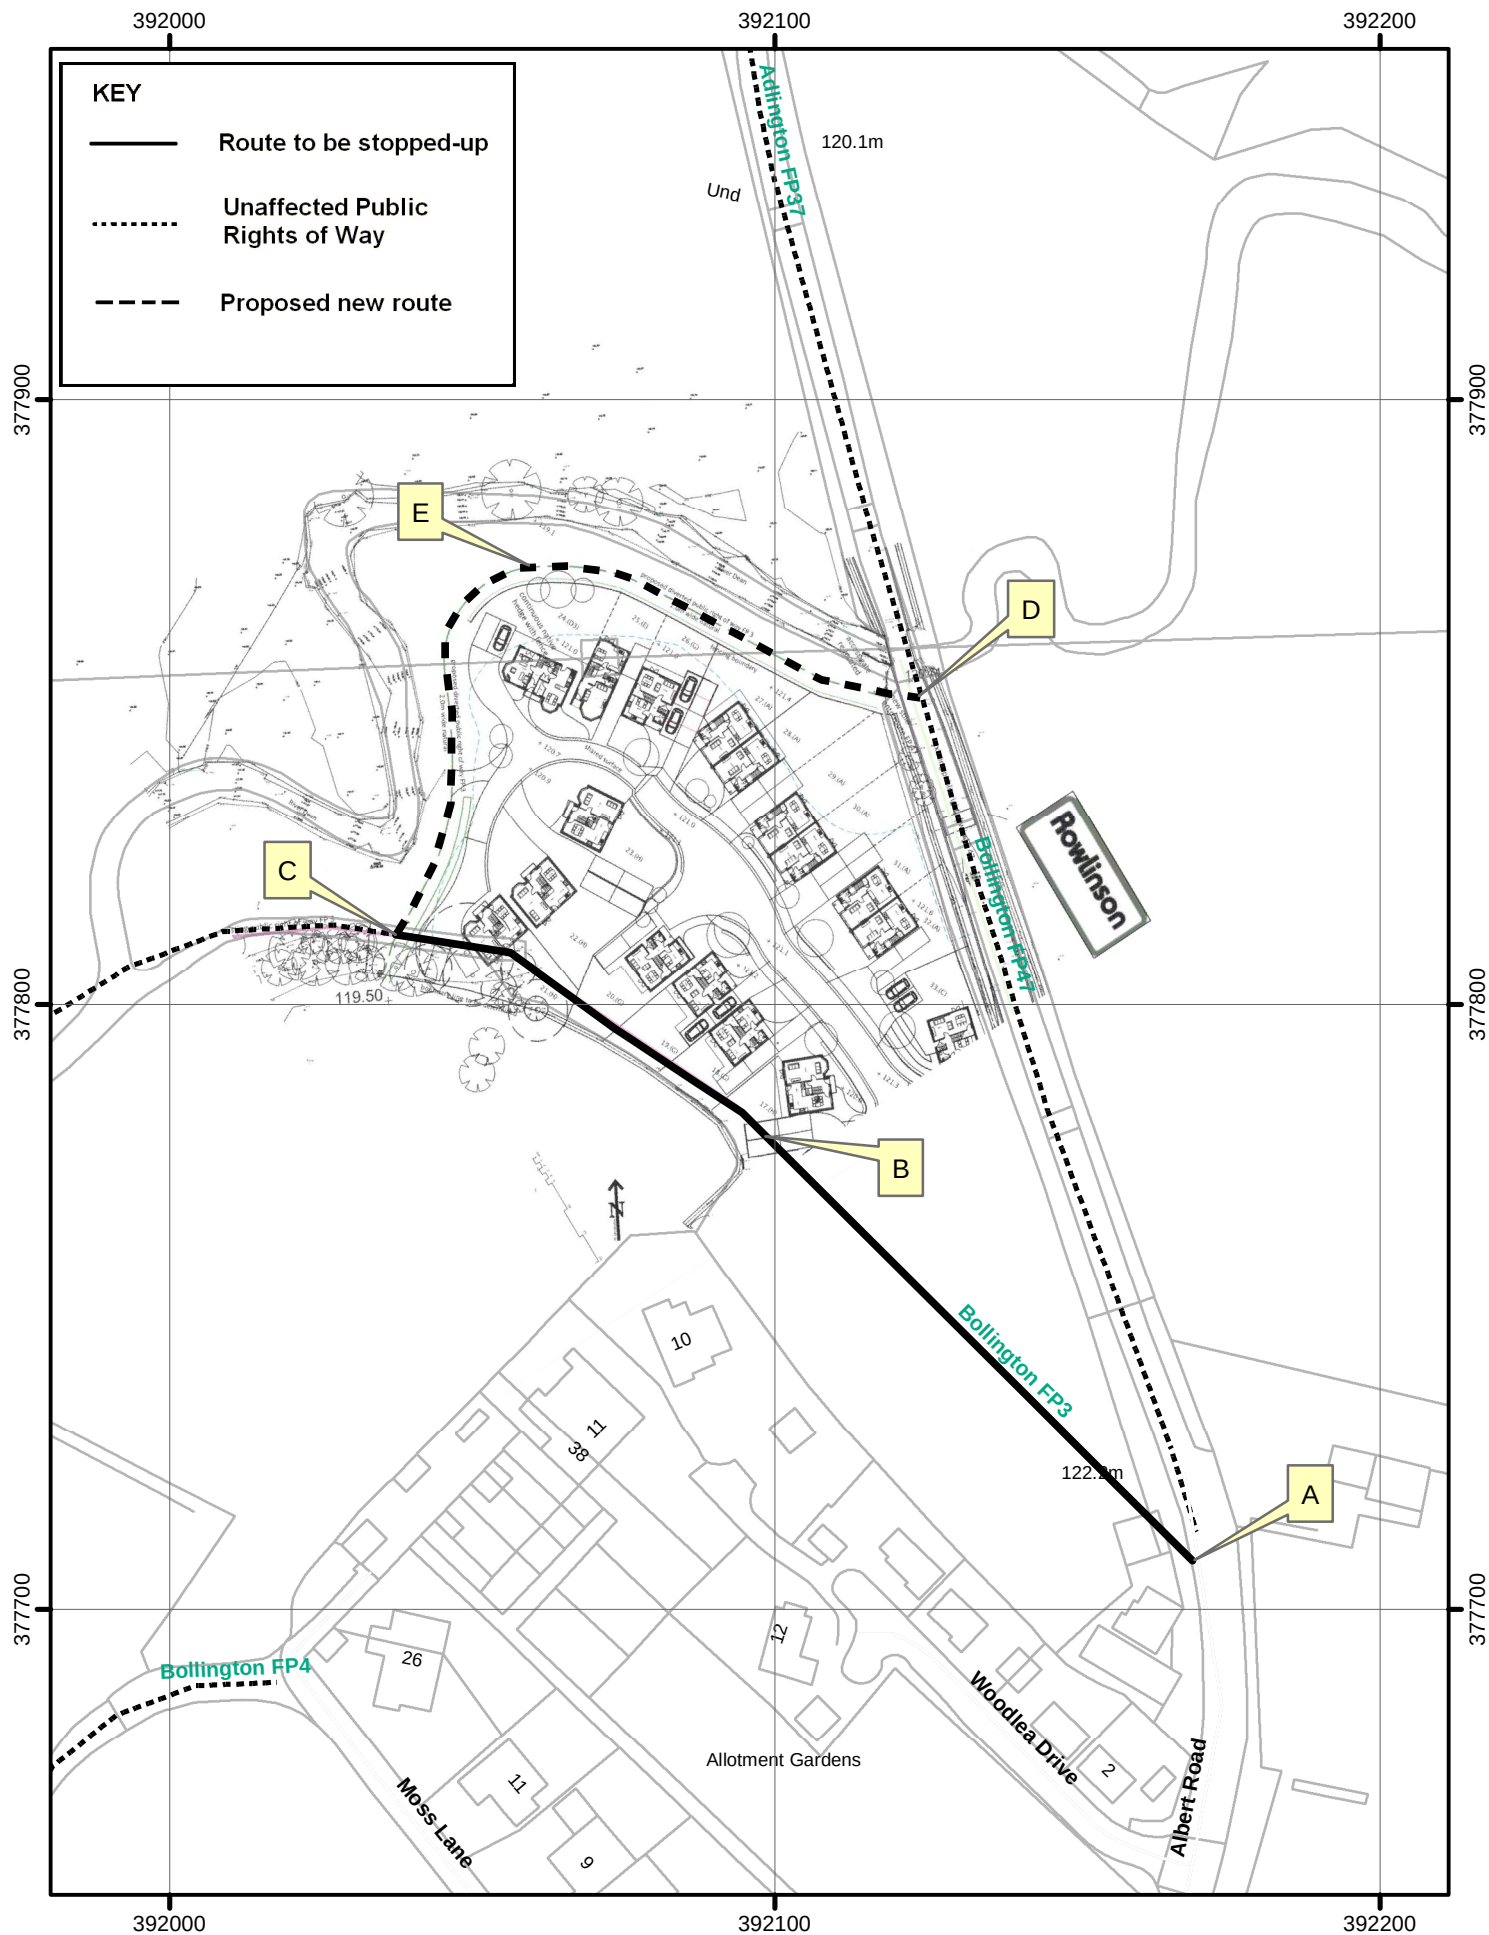

Proposed diversion of Bollington FP3 (part)
overlaid with developer's plan

This is a working copy of the
definitive map and should not
be used for legal purposes



1:1,250

© Crown copyright and database rights 2015. Ordnance Survey 100049045.