

Site Layout
Scale 1:2500




Site Layout
Scale 1:2500

Notes

1. All dimensions are in metres unless stated otherwise.

Disclaimer:
This drawing indicates draft proposals only and is subject to further design development. The information contained on this drawing should be treated in confidence by the organisation/individual who to which the drawing was originally forwarded.

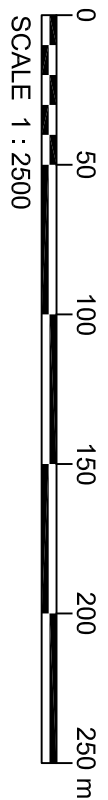

Rev	0	09/11/17	FOR INFORMATION	TT	SP	SP	JP
Rev	Rev Date	Purpose of revision	Drawn	Checked	Rev'd	Approved	

JACOBS

Number One Building, 5 First Street, Manchester, M15 4GU

Tel: +44(0)161 225 8000 Fax: +44(0)161 225 8001

www.jacobs.com



Client
Project
NORTH WEST CREWE PACKAGE

Drawing title

APPENDIX 1
PHASING PLAN (SCHEMATIC)

Drawing status

FOR INFORMATION

Scale
1:2500 @ A1

Jacobs No.
B1832065

Client no.

Drawing number
B1832065-LWS-SK-107

Rev
0

This drawing is not to be used in whole or part other than for the intended purpose and project as defined on this drawing. Refer to the contract for full terms and conditions.