



HM Land Registry
Official copy of
title plan

Title number CH518470
Ordnance Survey map reference SJ9381NE
Scale 1:2500
Administrative area Cheshire East

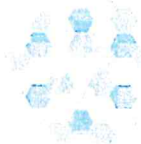

© Crown Copyright. Produced by HM Land Registry. Reproduction in whole or in part is prohibited without the prior written permission of Ordnance Survey. Licence Number 100026316.

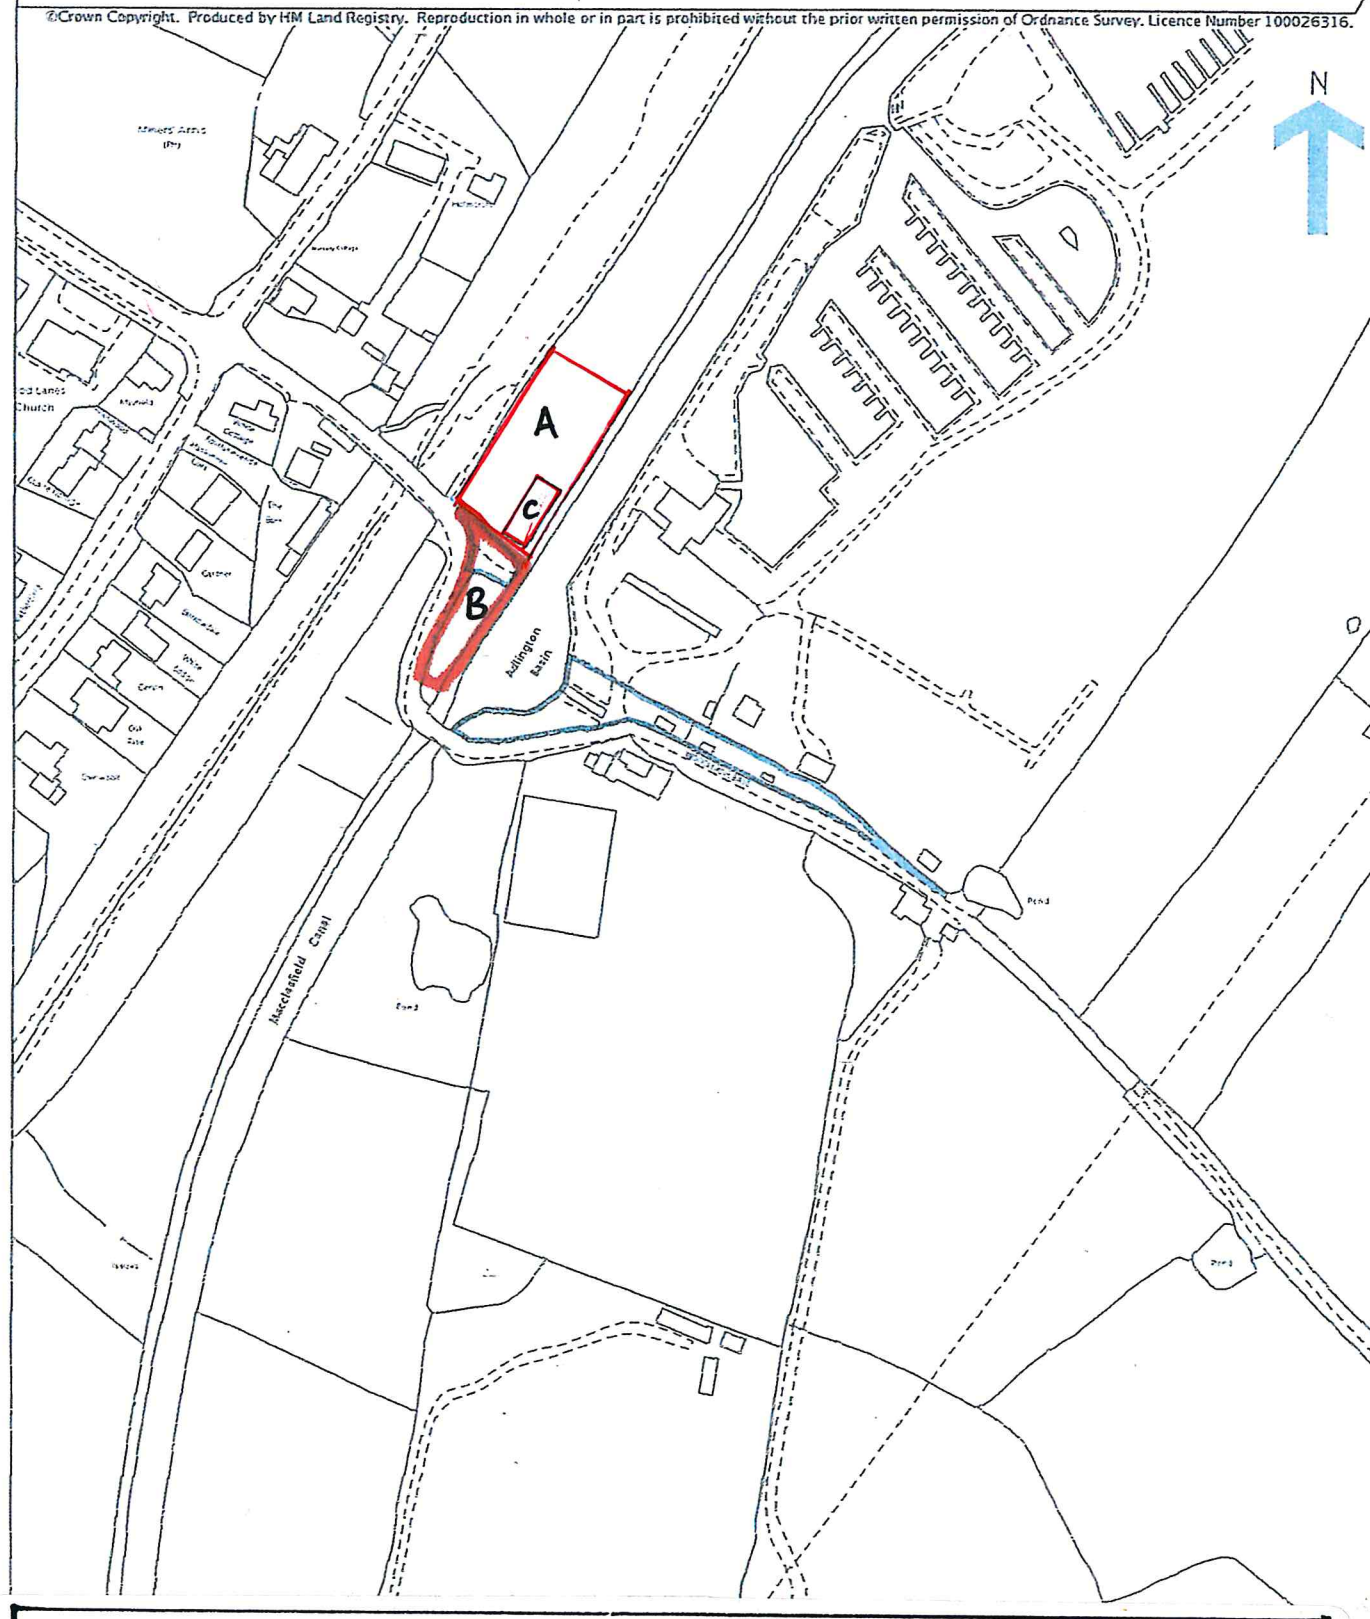


LYME BREEZE - LOCATION PLAN + SITE

- A - BOUNDARY OF EXISTING LICENSED PREMISES PR10600
- B - ADDITIONAL LAND INCLUDED WITHIN APPLICATION TO VARY PREMISES LICENCE
- C - BUILDING BOUNDARY - EXISTING LICENCE PR10600

ELEVATION (SE)

LYME DEELE - SITE BOUNDARY


MACCLESFIELD CANAL

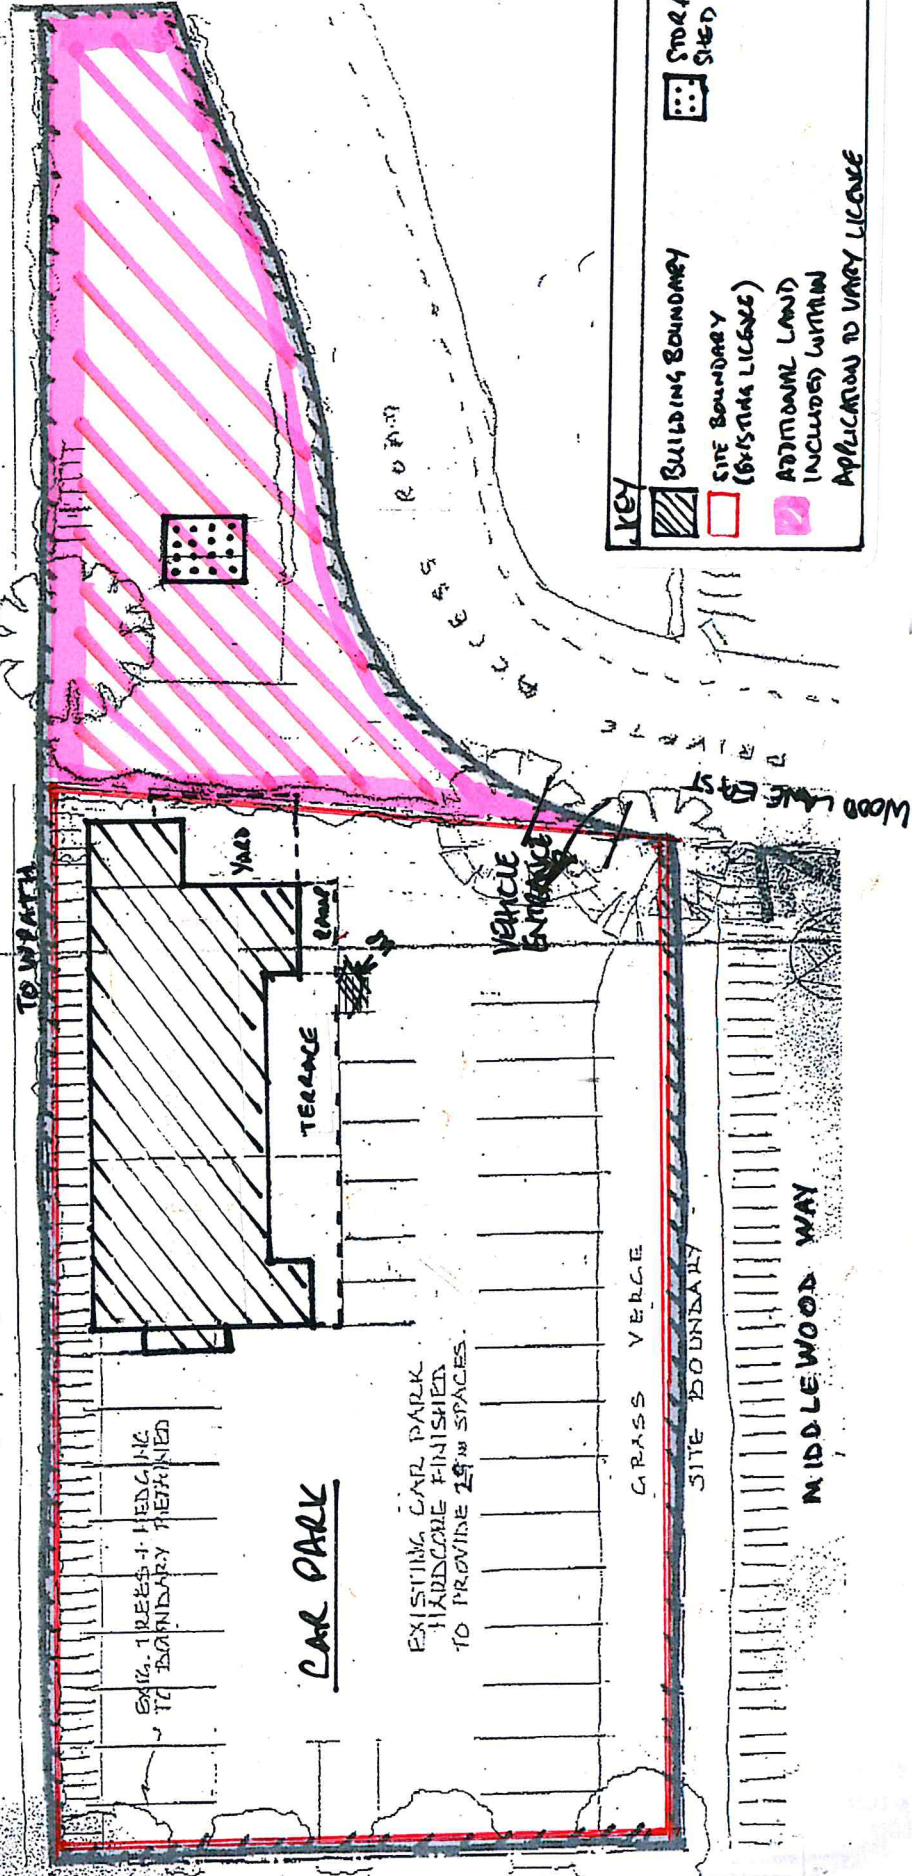

KEY

- BUILDING BOUNDARY
- SITE BOUNDARY (EXISTING LICENSE)
- ADDITIONAL LAND INCLUDED WITHIN APPLICATION TO VARY LICENSE
- STORAGE SHED

LYME BREEZE - BUILDING BOUNDARY

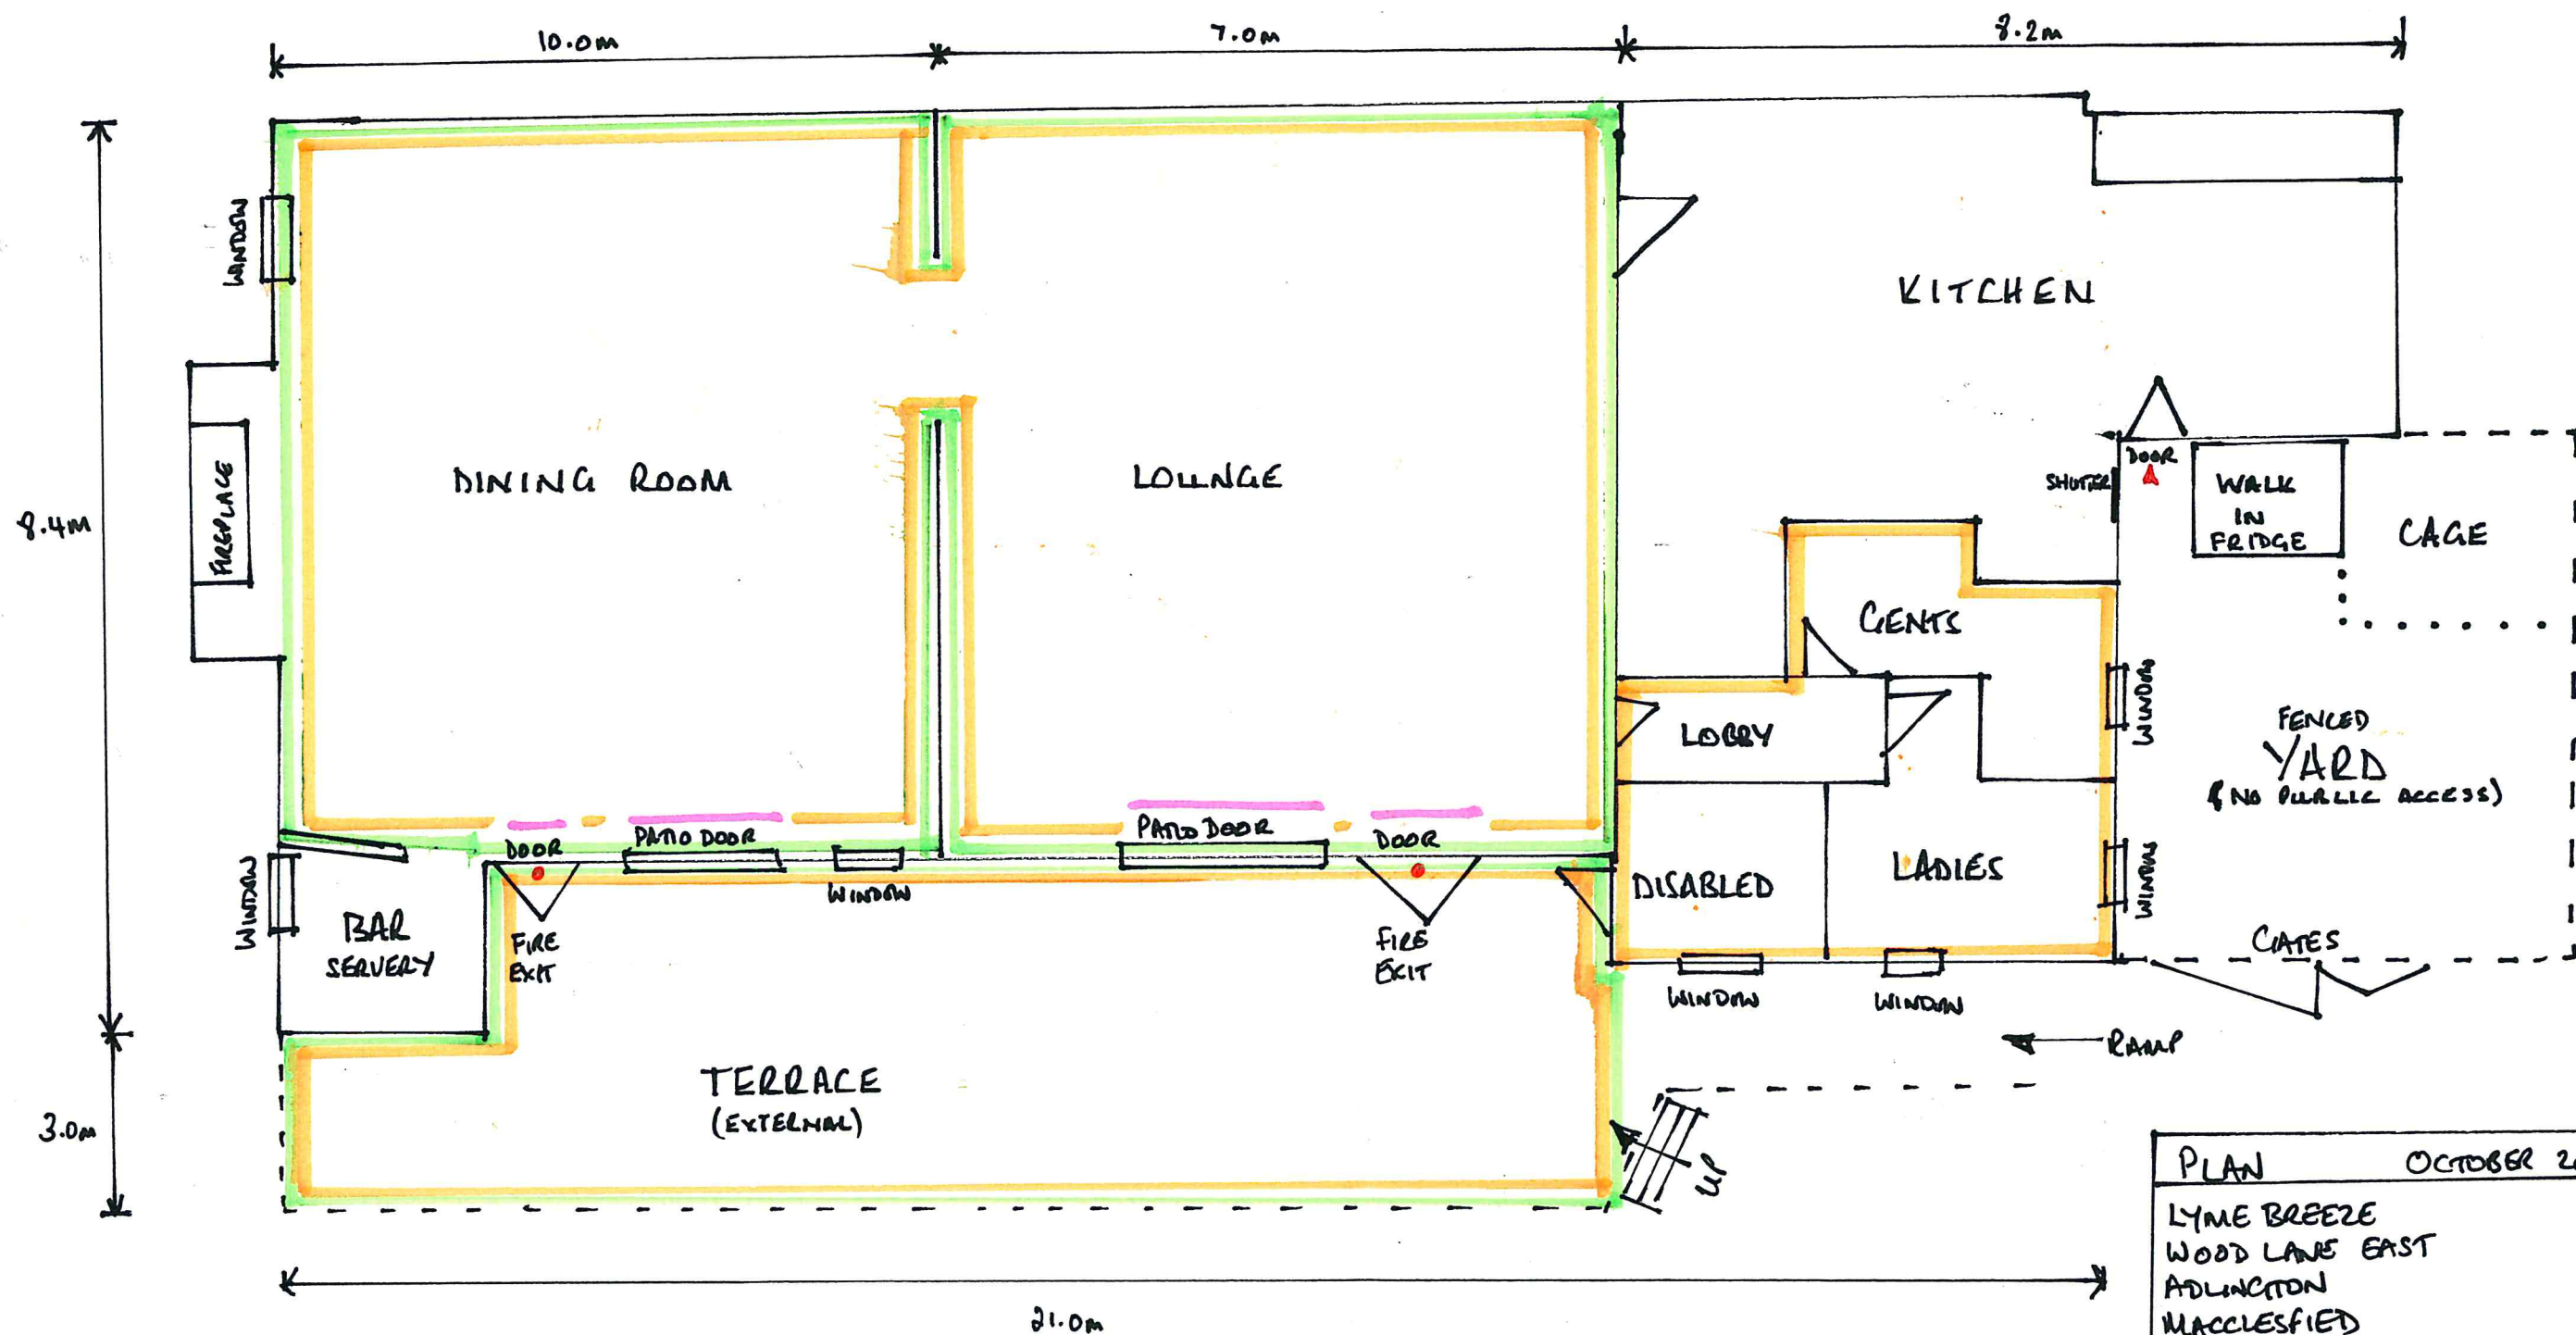

KEY
● FIRE EXIT FROM PUBLIC AREAS
▲ FIRE EXIT FROM STAFF AREA
— AREA WITHIN WHICH ALCOHOL CONSUMED
— PUBLIC ACCESS/EGRESS
— PUBLIC AREA

DO NOT SCALE

PLAN	OCTOBER 2017
LYME BREEZE WOOD LAKE EAST ADLINGTON MACCLESFIELD SK10 4PH	
SHOWING:	
• BUILDING	
• PUBLIC AREAS	
• STAFF AREAS	
• INGRESS/EGRESS	