
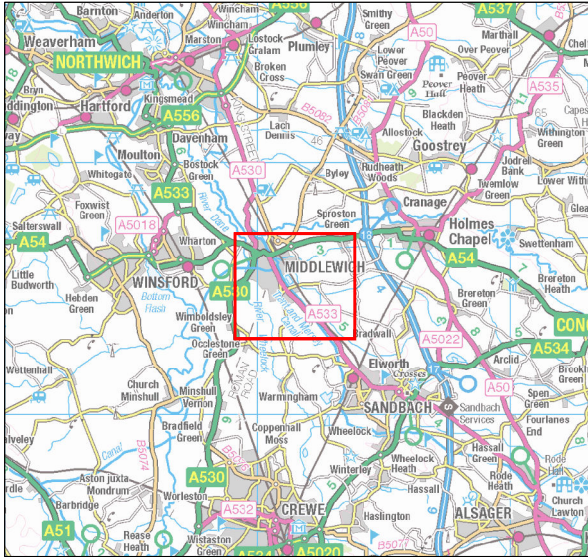


FIGURE 1.2

- Legend**
- Middlewich Eastern Bypass
 - District Boundary

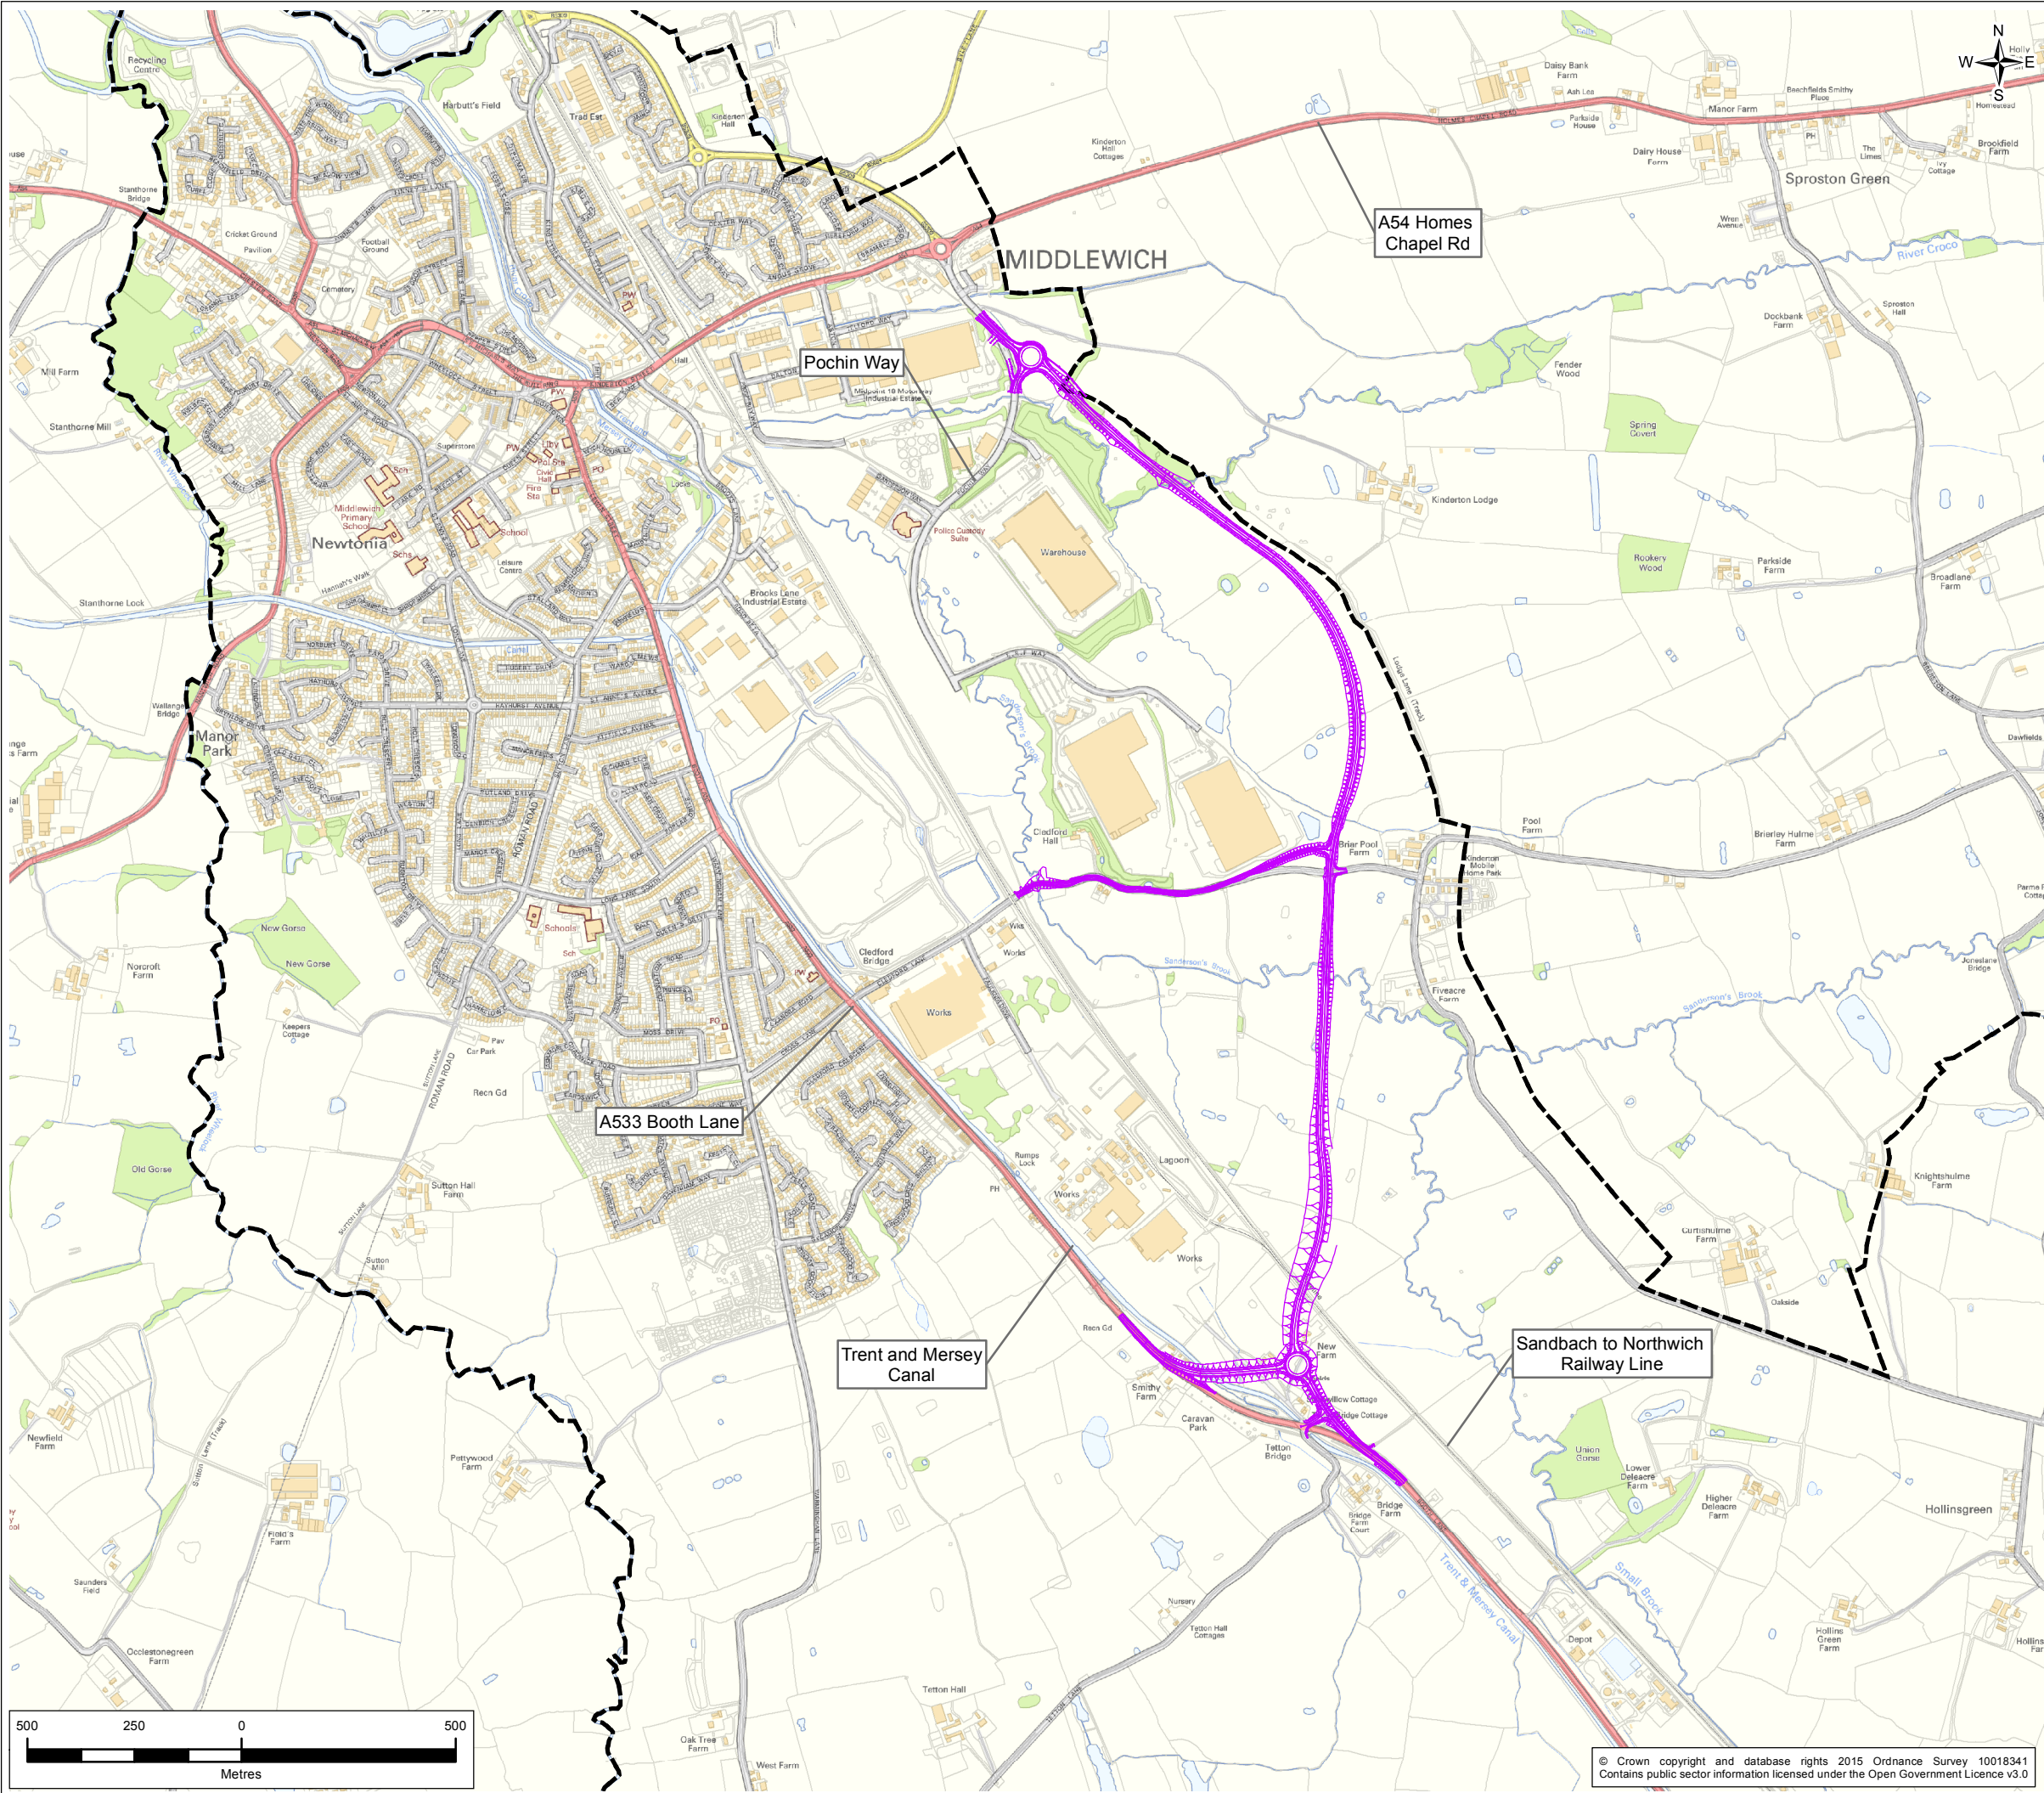

0	6/02/2018	Initial Issue	RW	RW	RW	SB
Rev.	Date	Purpose of revision	Drawn	Check'd	Rev'd	Appr'd
<div><div><div>JACOBS®</div><div>Number One Building, 5 First Street Manchester, M15 4GU, UK. Tel: +44(0)161 235 6000 www.jacobs.com</div></div></div>						
Client						
<div><div><div>Cheshire East Council</div></div></div>						
Project						
MIDDLEWICH EASTERN BYPASS						
Drawing Title						
PROPOSED SCHEME						
Scale @ A3		1:15,000	DO NOT SCALE			
Jacobs No.		BRJ10403				
BRJ10403_01_02_ProposedScheme						
This drawing is not to be used in whole in or part other than for the intended purpose and project as defined on this drawing. Refer to the contract for full terms and conditions.						