



Annex 4 - Plan

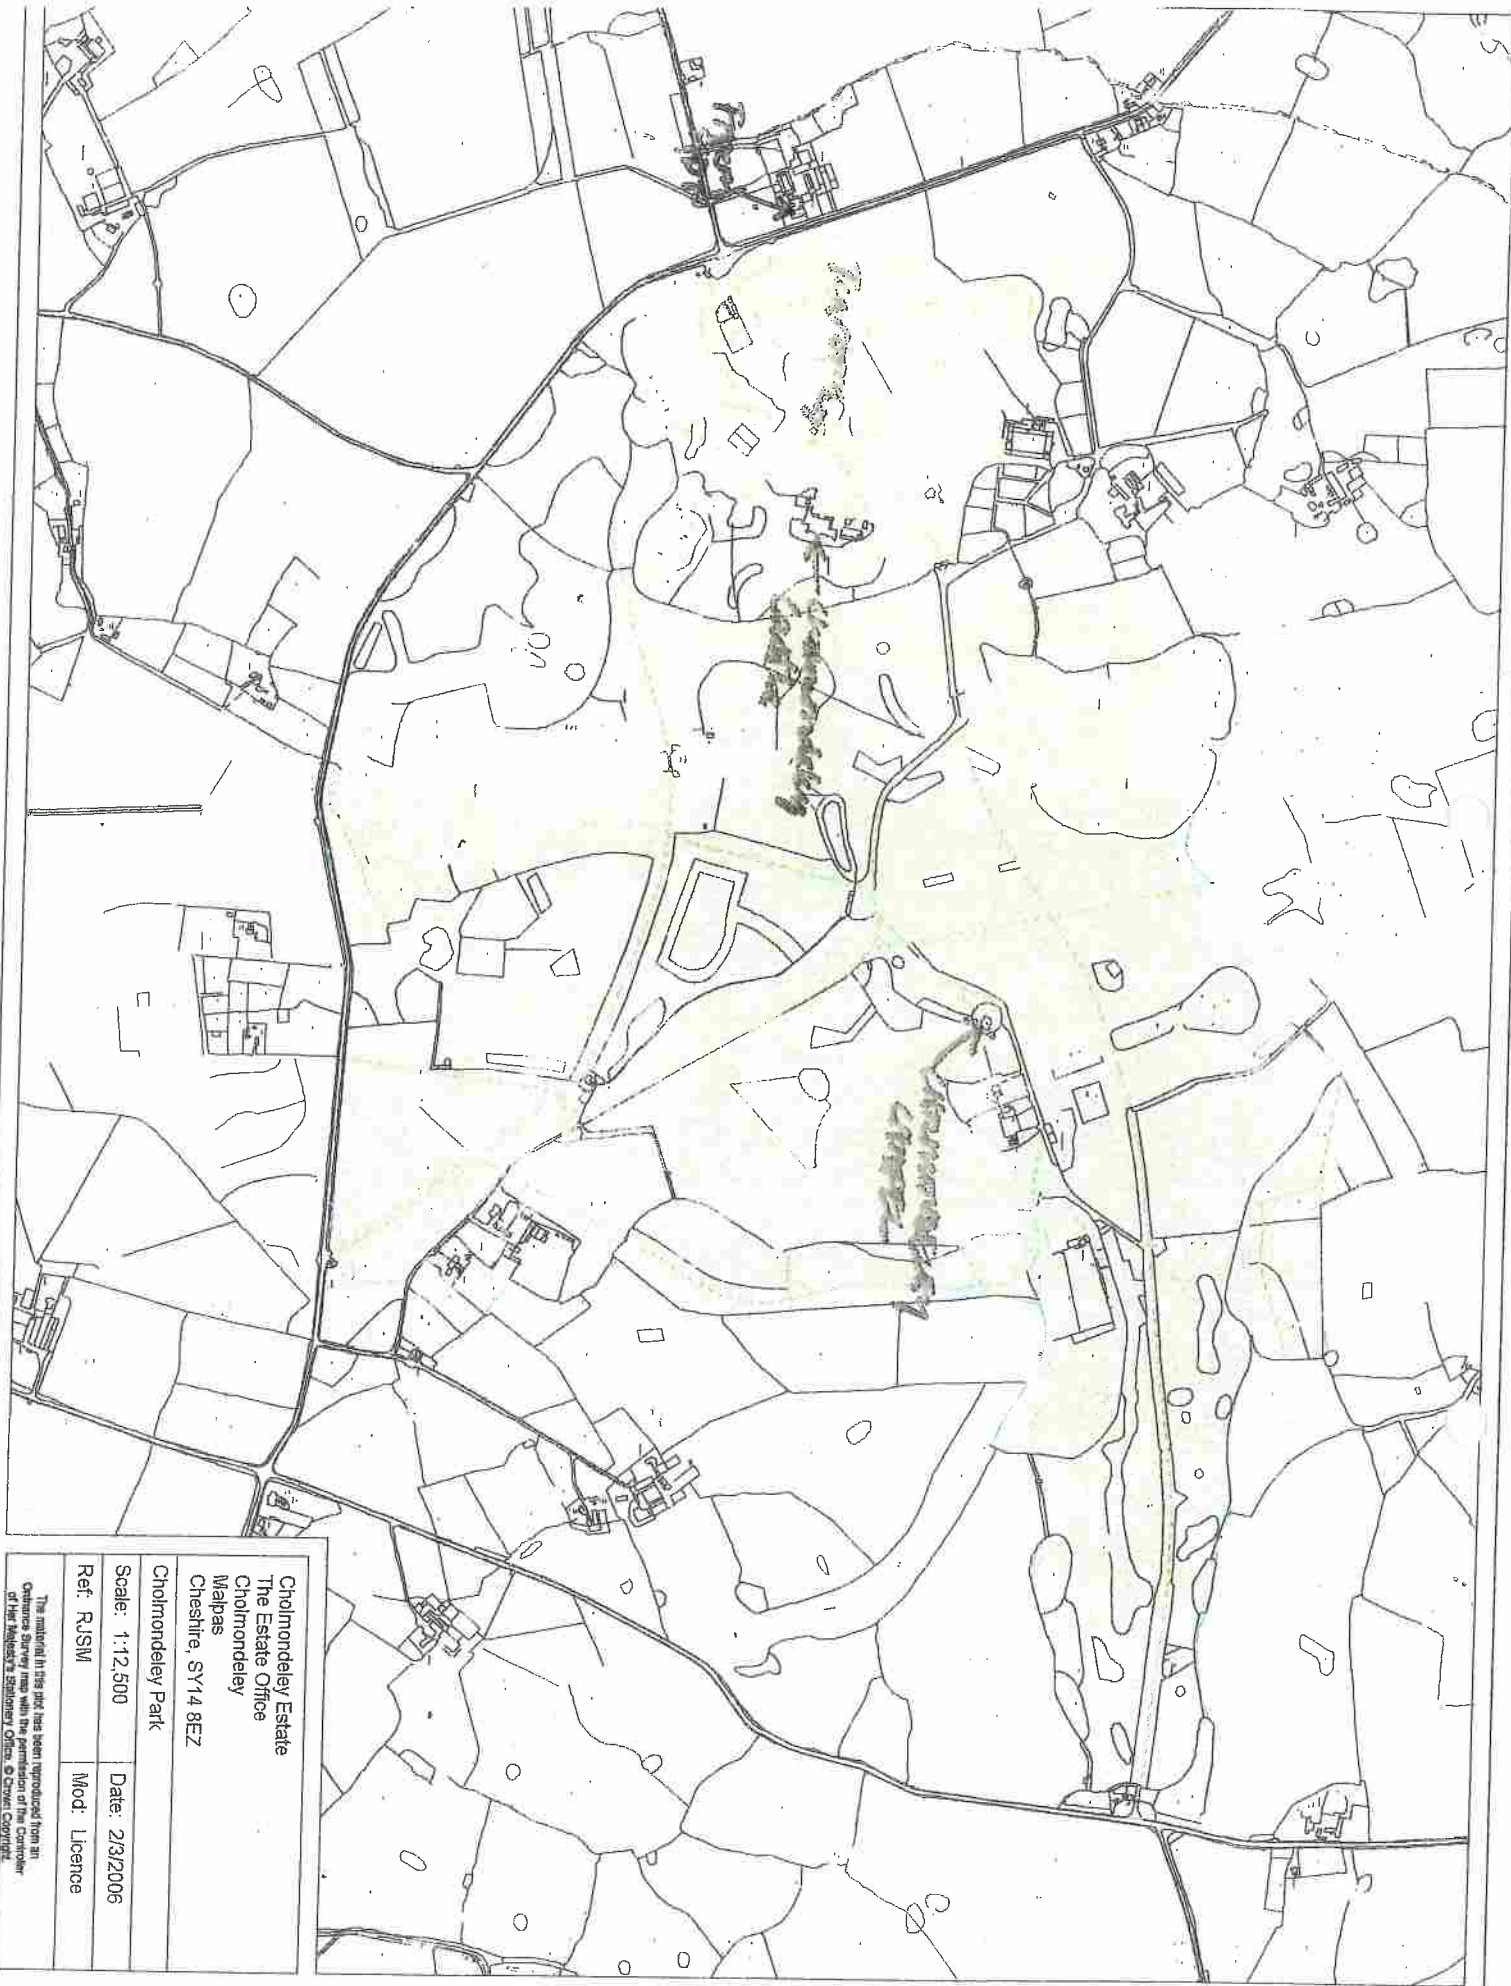


Cholmondeley Estate	
The Estate Office	
Cholmondeley	
Malpas	
Cheshire, SY14 8EZ	
Cholmondeley Park	
Scale: 1:12,500	Date: 2/3/2006
Ref: RJSW	Mod: Licence

The material in this plan has been reproduced from an Ordnance Survey map with the permission of the Controller of Her Majesty's Stationery Office. © Crown Copyright.

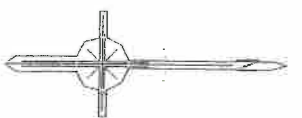


Annex 4 - Plan

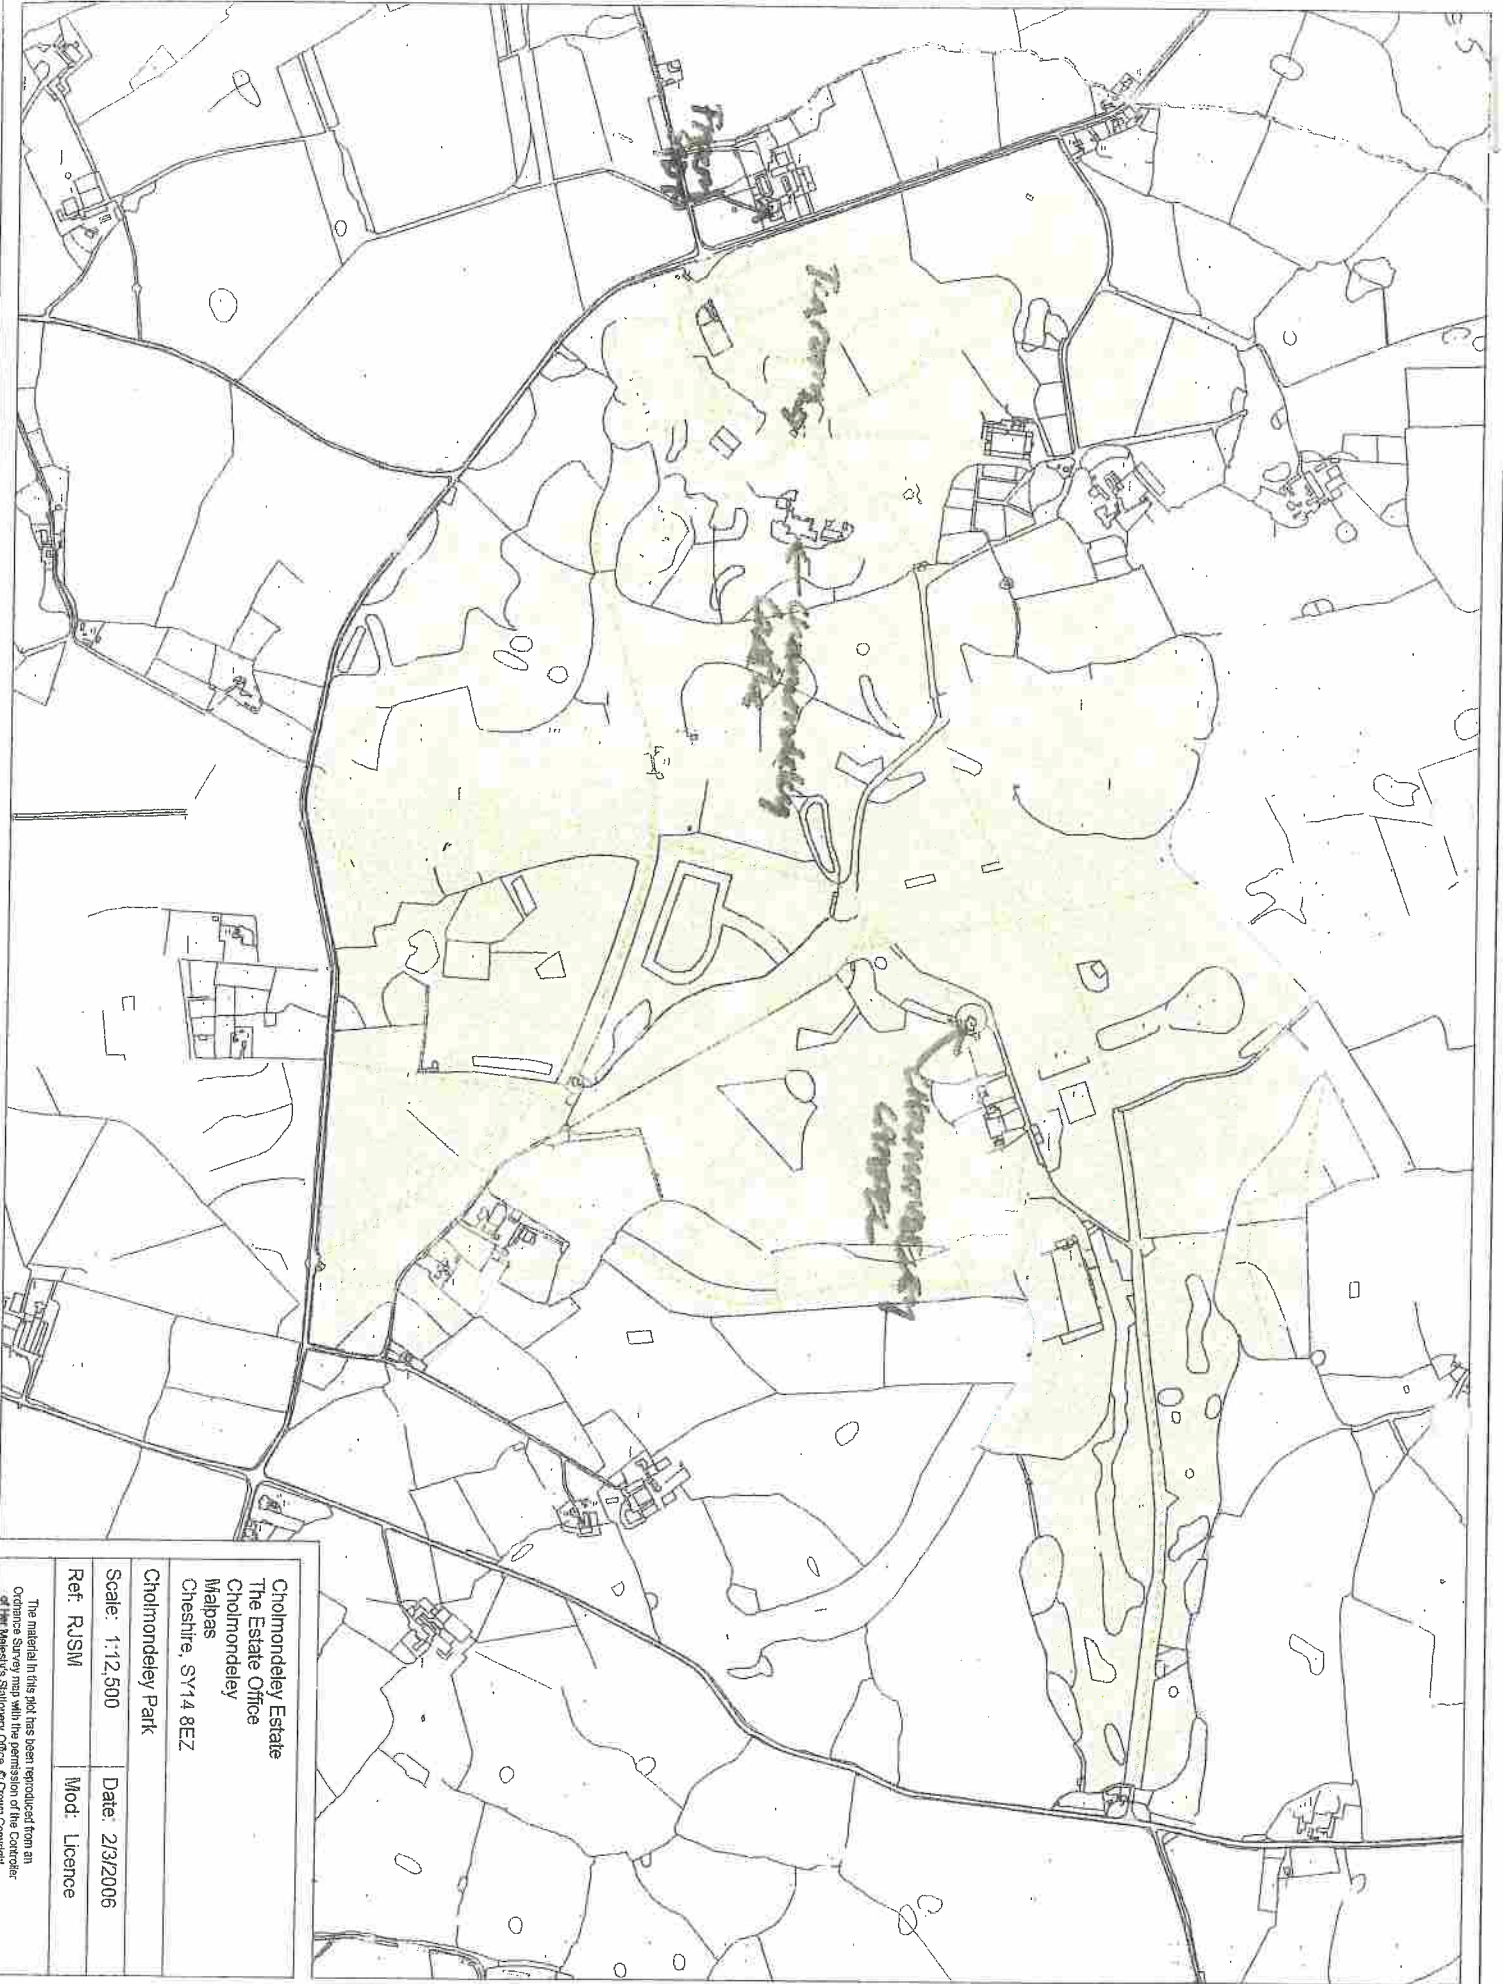


Cholmondeley Estate
The Estate Office
Cholmondeley
Mabpas
Cheshire, SY14 8EZ
Cholmondeley Park
Scale: 1:12,500
Date: 2/3/2006
Ref: RJSM
Mod: Licence

The material in this plot has been reproduced from an
Ordnance Survey map with the permission of the Controller
of Her Majesty's Stationery Office. © Crown Copyright.

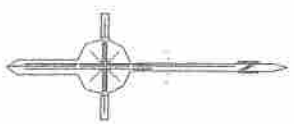


Cholmondeley Castle

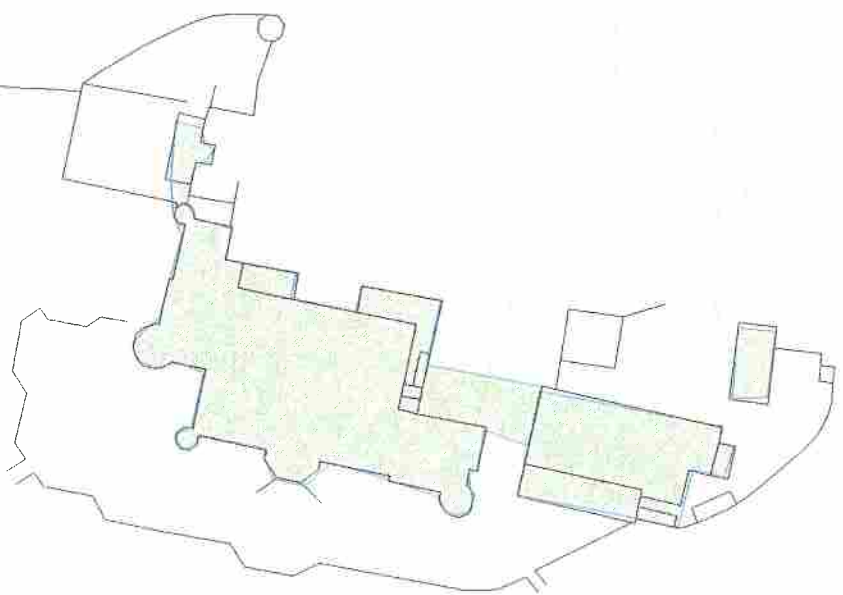



Cholmondeley Estate The Estate Office Cholmondeley Malpas Cheshire, SY14 8EZ			
Cholmondeley Castle			
Scale: 1:1,250	Date: 23/2/2006		
Ref: RUSM	Mod: Licence		

The material in this pdf has been reproduced from an Ordnance Survey map by the permission of the Controller of Her Majesty's Stationary Office. © Crown Copyright.

3

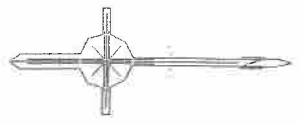




Castle Garden Tearoom

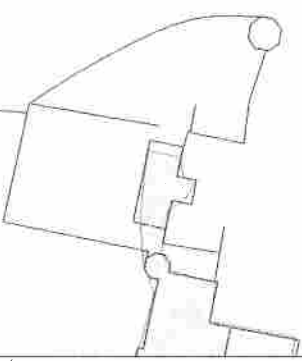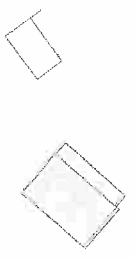

Cholmondeley Estate The Estate Office Cholmondeley Malpas Cheshire, SY14 8EZ			
Castle Garden Tearoom			
Scale: 1:1,000	Date: 2/3/2006		
Ref: RUSM	Mod: Licence		

The material in this plot has been reproduced from an Ordnance Survey map with the permission of the Controller of Her Majesty's Stationery Office. © Crown Copyright.

4

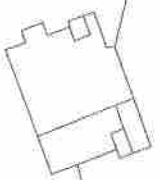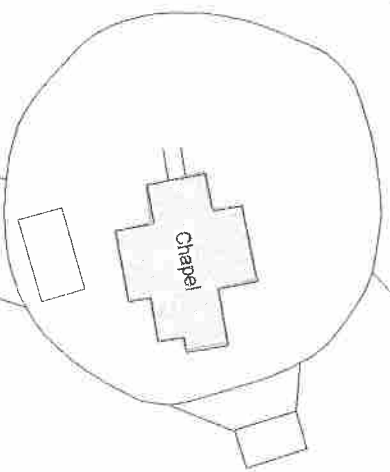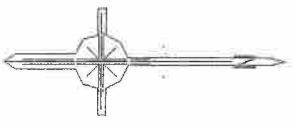



The Old Hall

4456

Cholmondeley Estate The Estate Office Cholmondeley Malpas Cheshire, SY14 8EZ	
Cholmondeley Chapel	
Scale: 1:1,000	Date: 2/3/2006
Ref: RJSM	Mod: Licence



The material in this plot has been reproduced from an Ordnance Survey map with the permission of the Controller of Her Majesty's Stationery Office. © Crown Copyright

The material in this pdf has been reproduced from an Ordnance Survey map with the permission of the Controller at Her Majesty's Stationery Office. © Crown Copyright

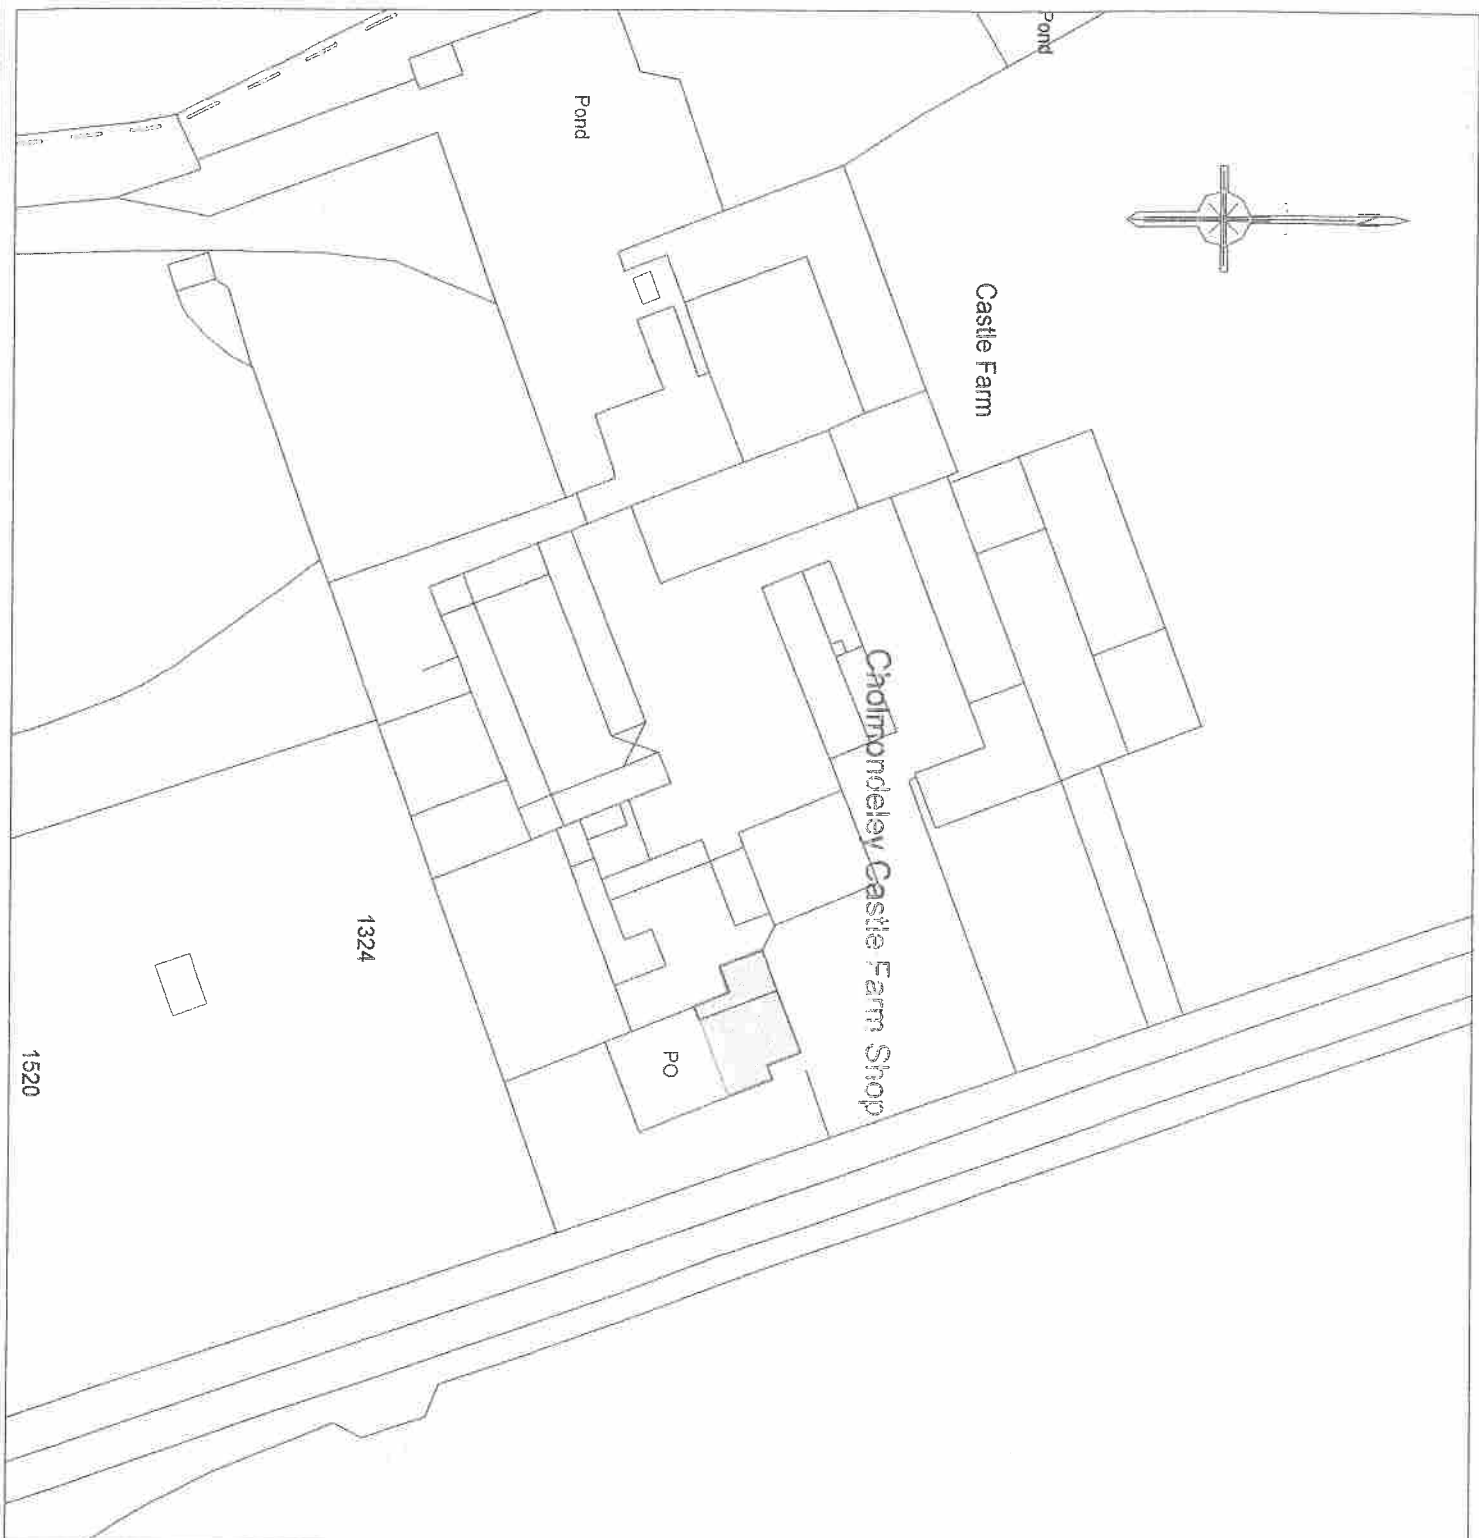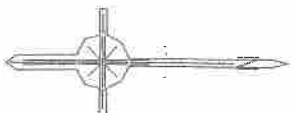

Cholmondeley Estate The Estate Office Cholmondeley Malpas Cheshire, SY14 8EZ	
Cholmondeley Castle Farm Shop	
Scale: 1:1,000	Date: 2/3/2006
Ref. RJSM	Mod. Licence

The material in this plot has been reproduced from an Ordnance Survey map with the permission of the Controller of Her Majesty's Stationery Office. © Crown Copyright.

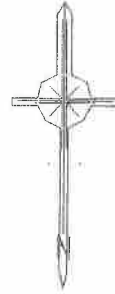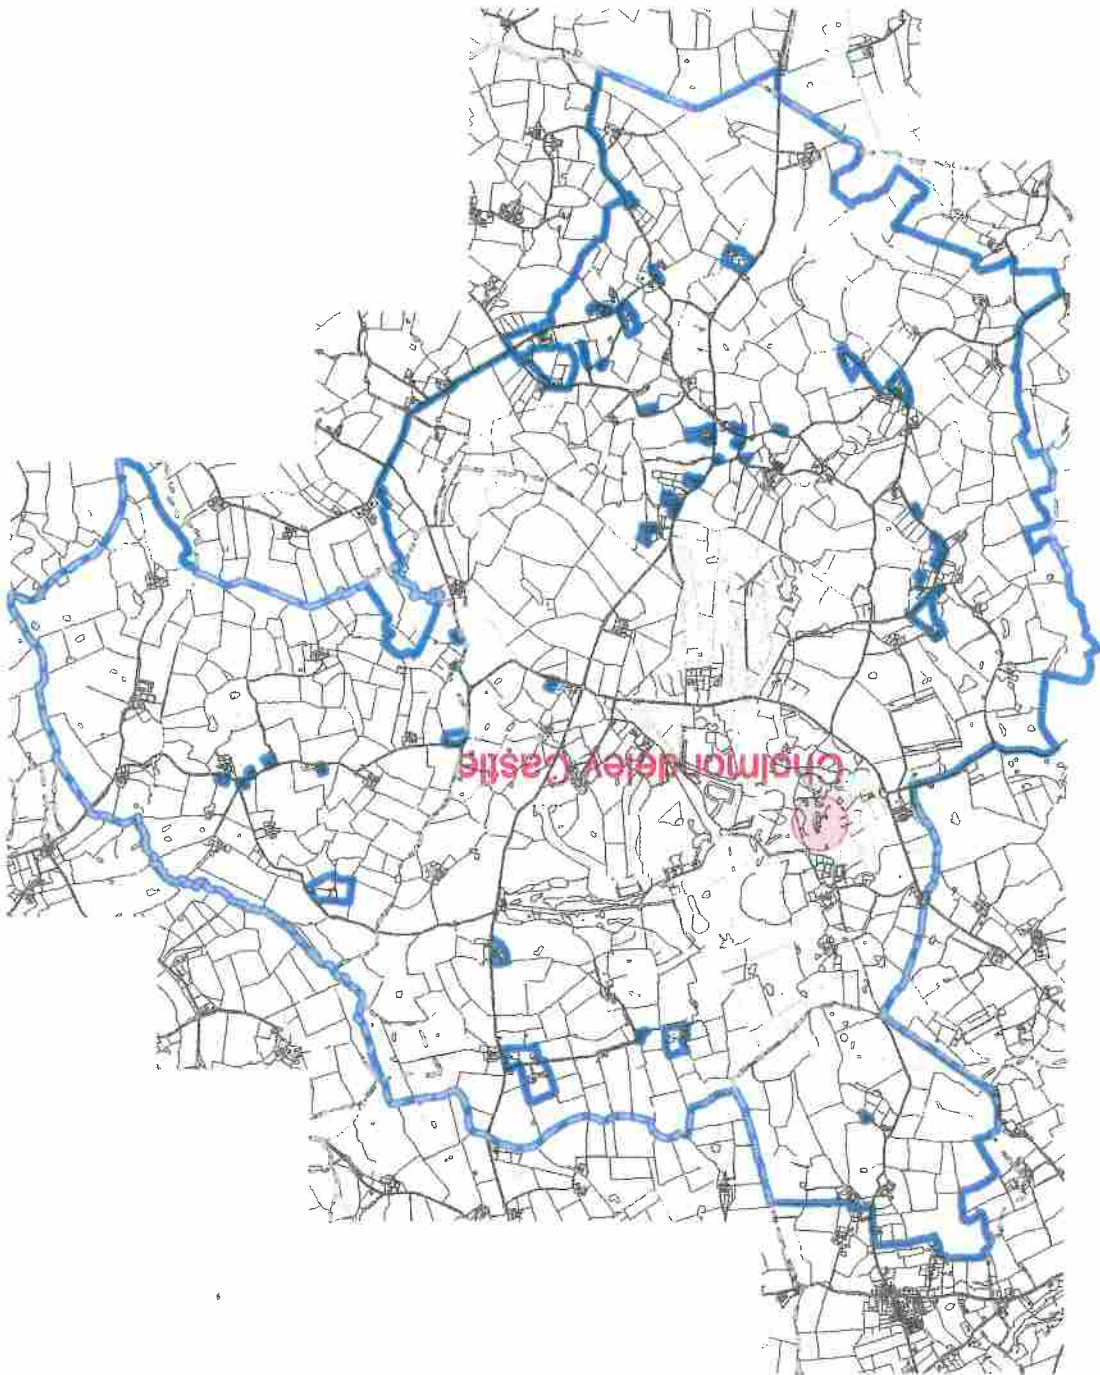

The material in this plot has been reproduced from an
Ordnance Survey map with the permission of the Controller
of Her Majesty's Stationery Office. © Crown Copyright.

Scale: 1:50,000 Date: 2/3/2006

Mod: Licence Ref: RJSM

Cholmondeley Estate

Cholmondeley Estate
The Estate Office
Cholmondeley
Malpas
Cheshire, SY14 8EZ