
22/1930CMOUNT PLEASANT FARM, GIANTSWOOD LANE, HULME WALFIELD, CHESHIRE CW12 2JJ

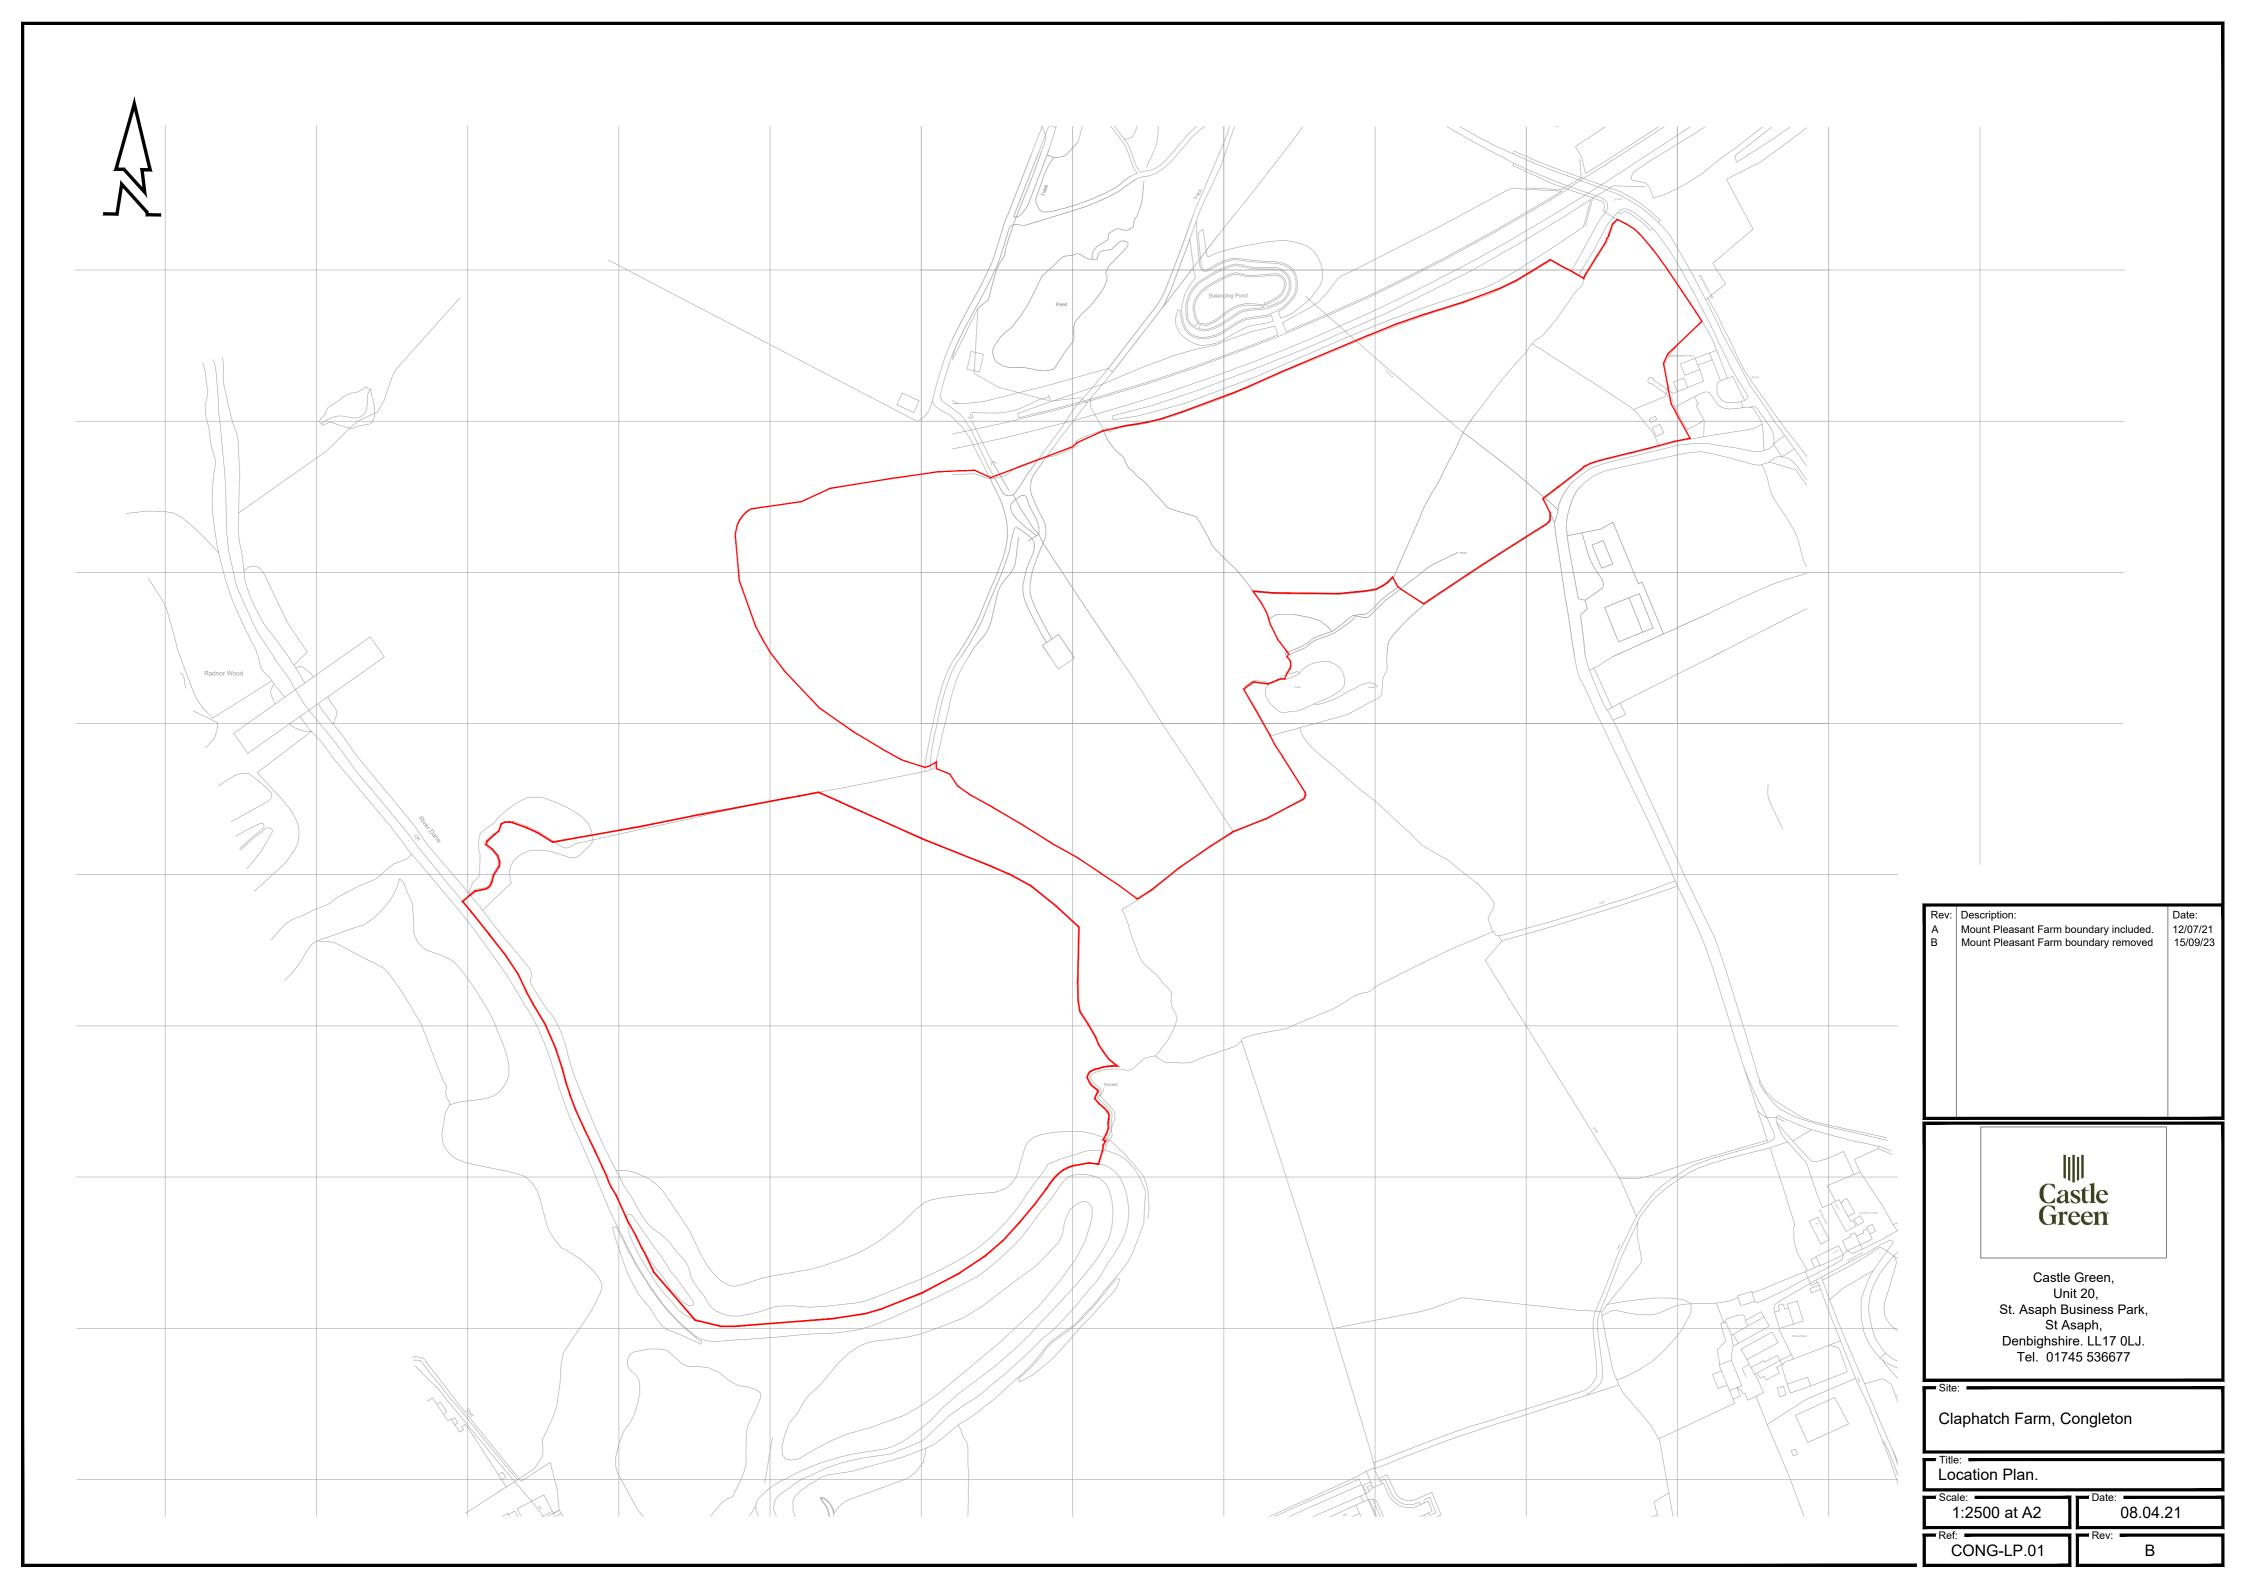






Description:	Date:	IIII Castle Green	
		Castle Unit St. Asaph Bu St As Denbighshir Tel. 0174	t 20, Isiness Park, Saph, e. LL17 0LJ.
		Claphatch Farm, Co	ongleton
		Title: Materials Layout - Parcel B	
		Scale: 1:500@A0	Date: 25.10.2023
		Ref: CONG-ATP.02	- Rev: -



	4	
کر ا		
1 C C C C C C C C C C C C C C C C C C C		
A A A A A A A A A A A A A A A A A A A		
Plot 178 Plot 169 Plot 168		
Plot 166		
*		
O THE POLY SIMULATION OF THE POLY OF THE P		
A MILLING MARKED AND A MILLION AND AND A MILLION AND AND A MILLION AND AND AND AND AND AND AND AND AND AN		
		lul
: Description: Date:	ll Cas	 stle een
	Ğre	een
	Castle	Green,
	St. Asaph Bu St As	t 20, usiness Park, saph,
	Denbighshir	re. LL17 0LJ. 45 536677
	- Site:	
	Claphatch Farm, Co	ongleton
	Title: Materials Layout - F Scale:	Parcel A
	1:500@A0 Ref:	25.10.2023
	CONG-ATP.01	-

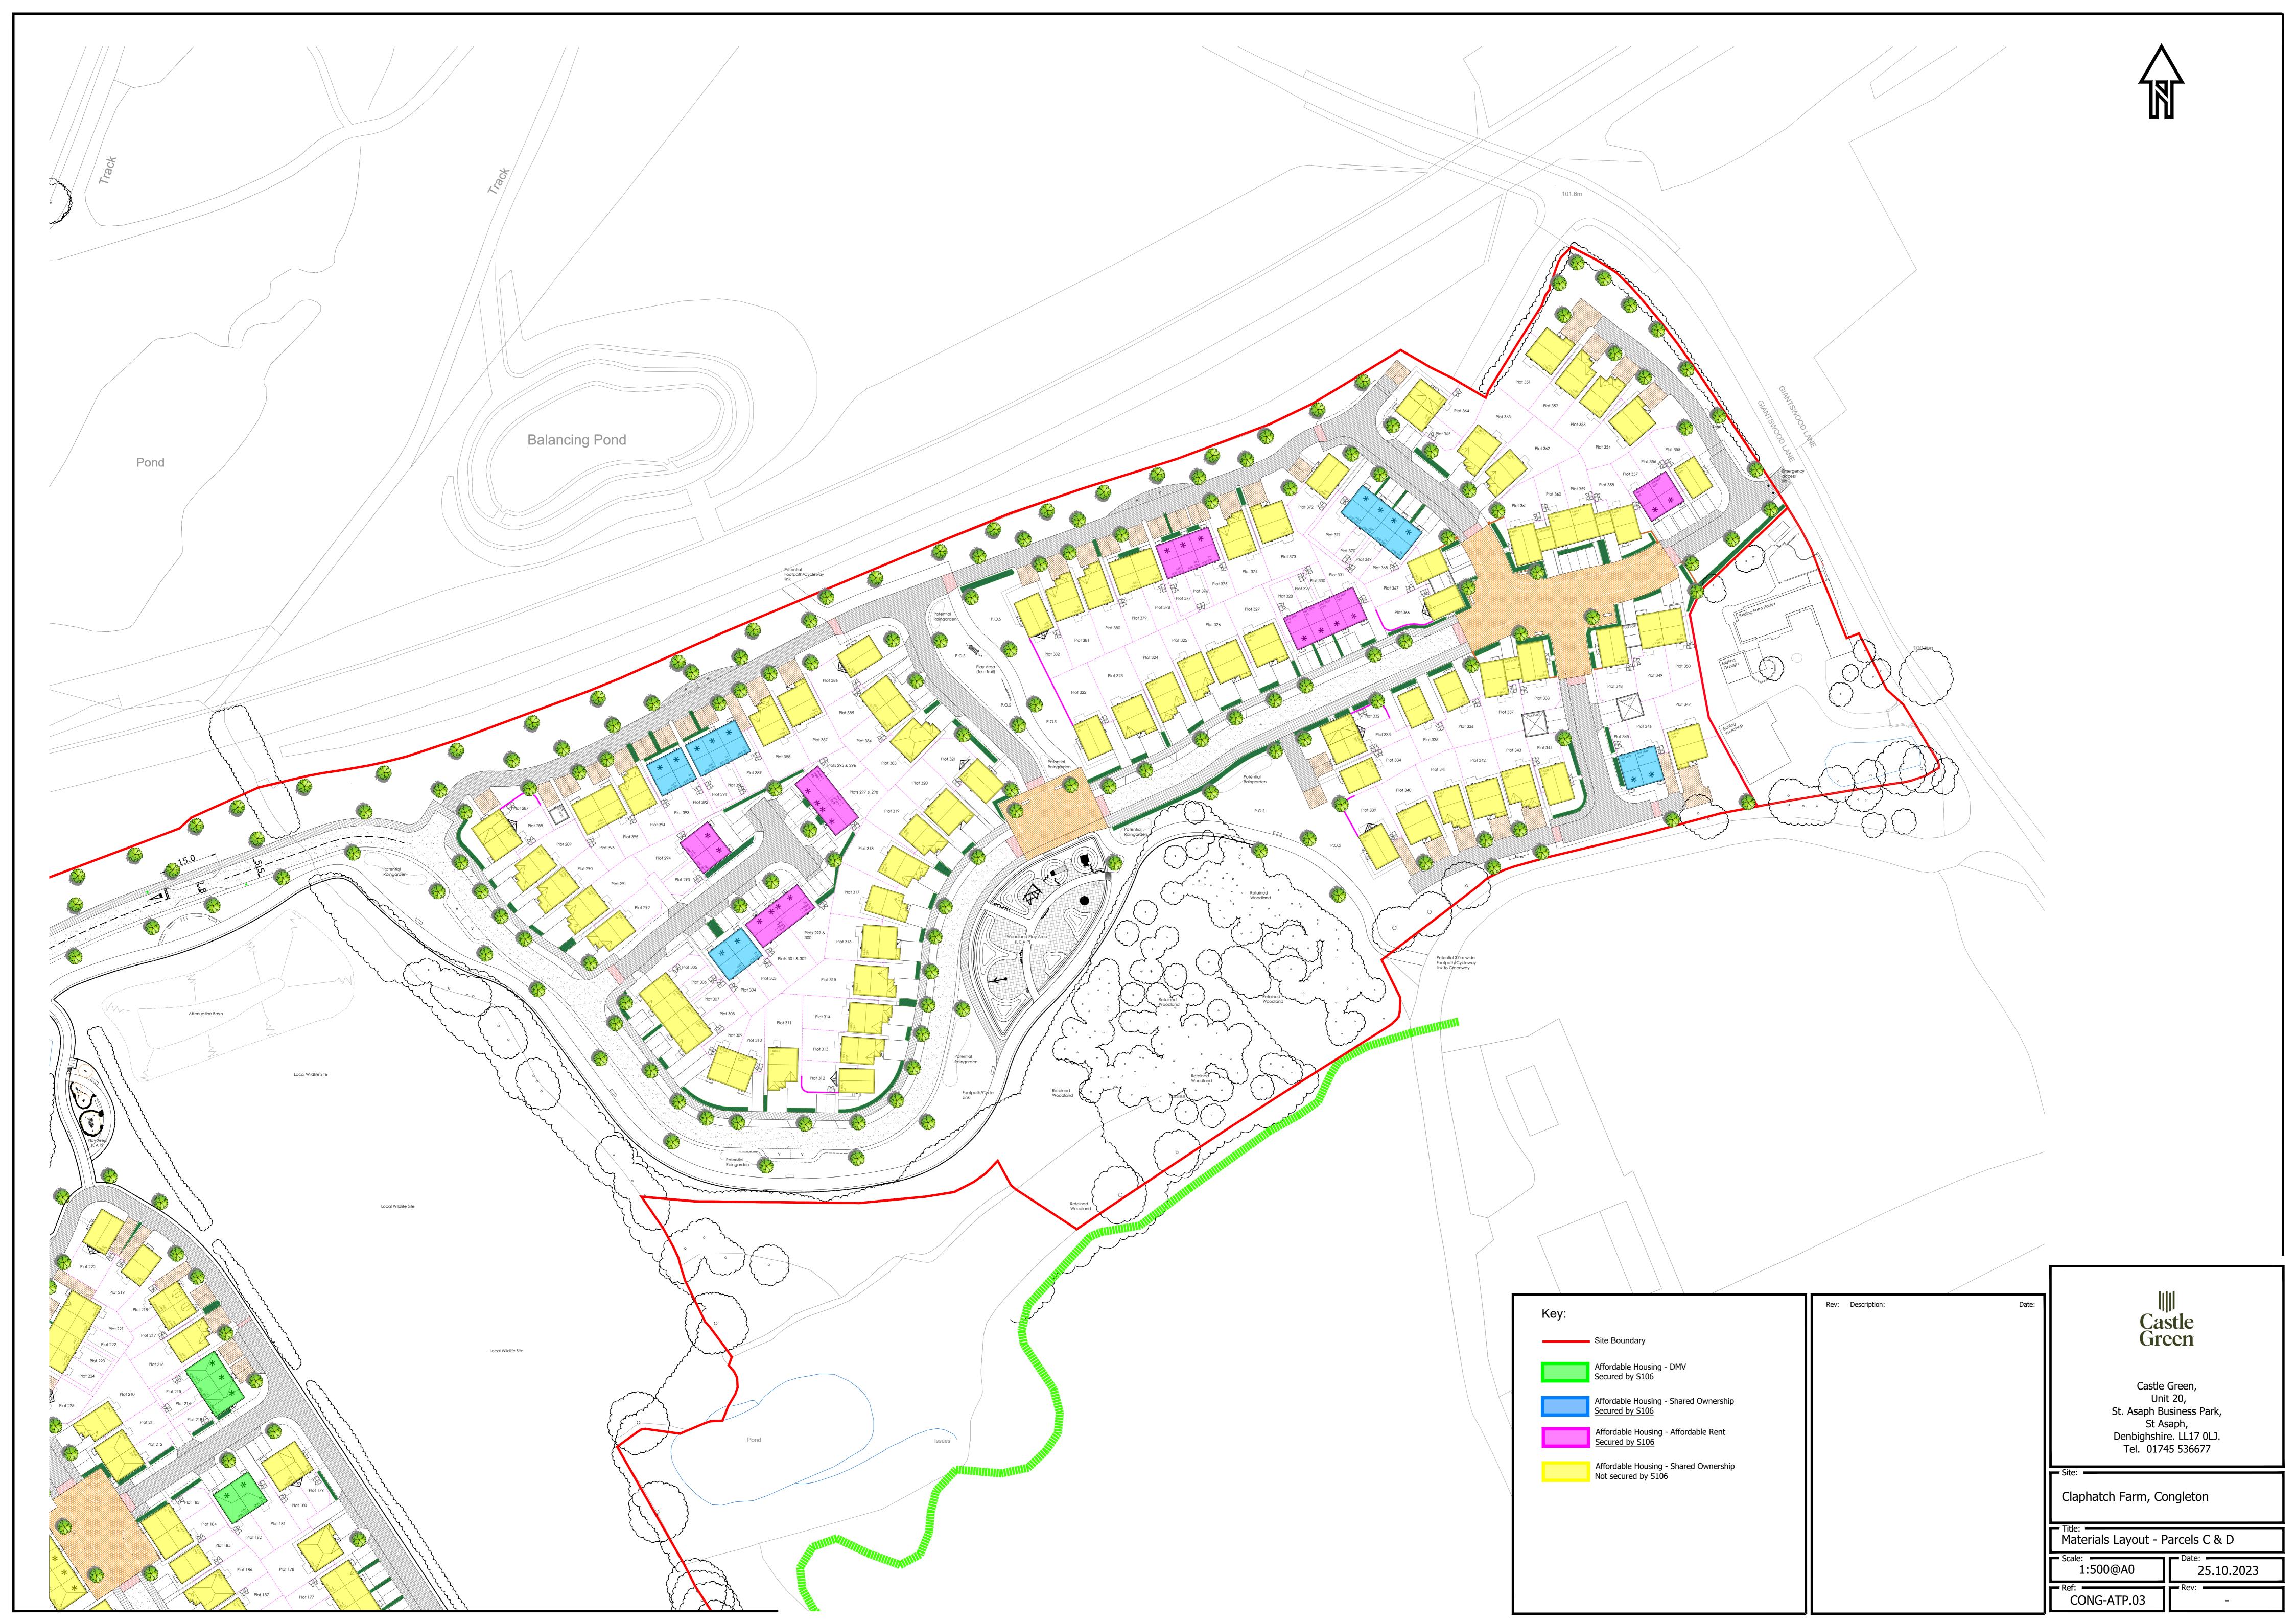



LANDSCAPE ARCHITECTURE ENVIRONMENTAL PLANNING MASTERPLANNING URBAN DESIGN



Beehive Lofts, Beehive Mill, Jersey Street, Manchester M4 6JG 0161 228 7721 mail@randallthorp.co.uk www.randallthorp.co.uk

KEY	
	Existing trees/ woodland
	Existing ponds/ watercourses
	Existing off-site pedestrian/ cycleway Greenway link
	Proposed tree
	Proposed orchard tree
	Proposed hedge
	Proposed wear tolerant amenity grass (Emorsgate Seeds Strong Lawn Grass Mixture EG22)
	Proposed meadow grass mix to be used where ground is disturbed during construction - existing undisturbed grassland to be maintained as species rich meadow grass (Emorsgate Seeds General Purpose Meadow Mixture EM2)
	Proposed pond edge / ditch / SuDS mix (Emorsgate Seeds Pond Edge Grass Mixture EP1)
11 11 11 11 11 11 11 11	Proposed Local Wildlife Site mitigation area (3,500m2) Existing grass to be removed and seeded with Emorsgate Seeds Wetland Meadow Grass Mixture EM8, with additional plug planting of Cirsium palustre, Juncus acutiflorus / inflexus / effusus, and Carex echinata / pendula
	Proposed planting areas
	Proposed rain garden areas
$\begin{array}{c} A & A & A & A & A \\ A & A & A & A & A &$	Proposed native tree/shrub areas
	Proposed native marginal planting
	Proposed Deep water pond planting
	Proposed gravel areas (Cheshire Pink Gravel 20mm)
	Proposed self binding gravel paths (Breedon Golden Amber or similar approved)
	Proposed natural stone setts at path entrance points
	Potential bridge crossing point over ditch to be implemented if required (Millboard Antique Oak composite boards and Millboard Plas-Pro sub-frame)
	Edale Rustic 3 Slat Seat Broxap REF: BX17 4022
	Land Picnic Bench (root fixed) Broxap REF: BX31 2002
	Double Recycling Bin, black polyester-powder coated finish Broxap REF: BX45G 2550-D-RC
	Proposed feature gate posts at site entrance points (detail TBC)
••	Proposed Estate Rail fencing (1.2m high, 5 bar)
	Proposed self closing Estate Rail gate (1.2m high, 5 bar)
	Cycle Stands (at play areas) - Sheffield Cycle Stand, root fixed, black polyester-powder coated finish Broxap REF:BXMW/GS
• • • • • • • • • • • • • • • • • • •	Proposed trim trail and natural play features
	Marshalls 600 x 600 Saxon Paving Buff or similar
	Tegula Cobbles (Traditional) or similar
	Tegula Setts (Traditional or Natural) or similar
	Bitmac with gutter detail in Tegula Setts (Harvest) or similar
	Mono precast Monopave concrete block paving in Brindle and Charcoal
	Red 80mm Marshalls Tegula Block

NOTE: For further detailed information on the landscape proposals please refer to accompanying drawings 907-05-17, and 907-18, 19 and 20 for details of the play spaces.

Red 80mm Marshalls Tegula Block



Claphatch Farm, North Congleton

Landscape Masterplan

Drwg No: 907-04 H Drawn by: LS Rev by: HG (11.01.24) QM Status: Checked Scale: 1:1000_@A0

Date: 16.02.22 Checker: JF Rev checker: LS Product Status: Confidential Review