


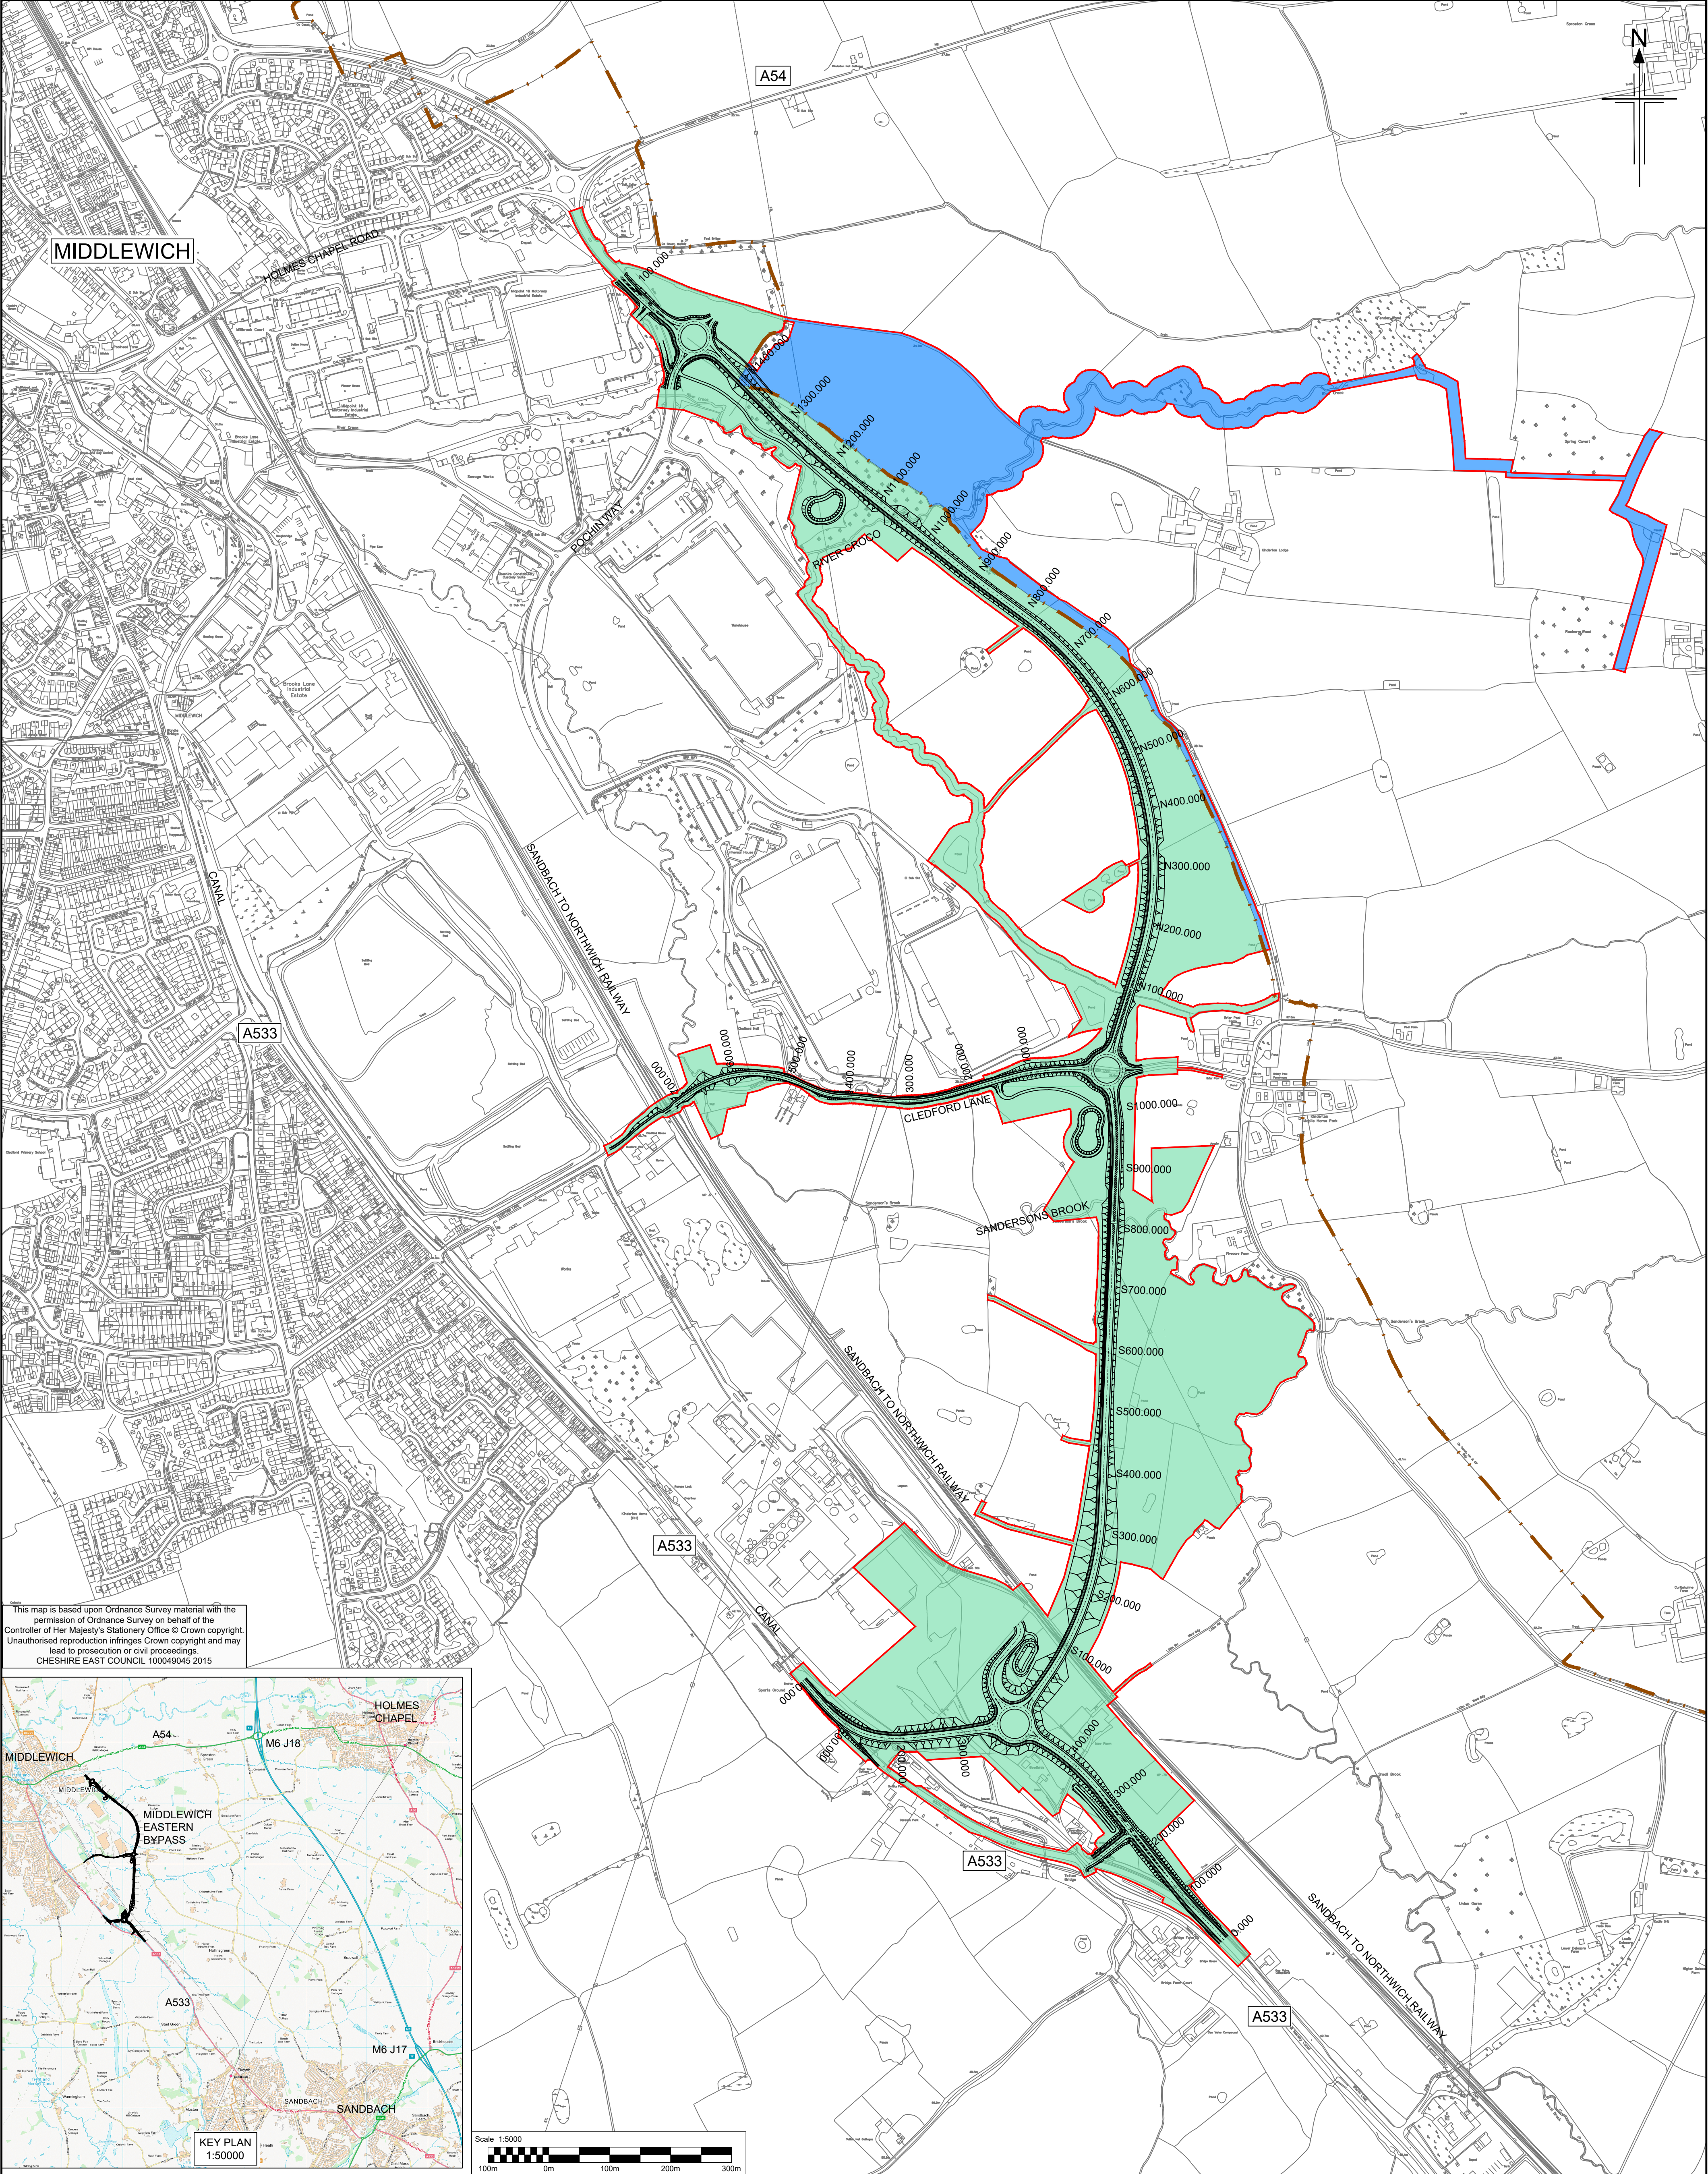

P01	24/10/2018	For Information	UA	KK	PH	PH
Rev	Rev. Date	Purpose of revision	Drawn	Checked	Rev'd	Appr'd
© Copyright 2018 Jacobs U.K. Limited. The concepts and information contained in this document are the property of Jacobs. Use or copying of this document in whole or in part without the written permission of Jacobs constitutes an infringement of copyright. Limitation: This drawing has been prepared on behalf of, and for the exclusive use of Jacobs Client, and is subject to, and issued in accordance with, the provisions of the contract between Jacobs and the Client. Jacobs accepts no liability or responsibility whatsoever for, or in respect of, any use of, or reliance upon, this drawing by any third party.						

NOTES:

- All dimensions are in metres unless noted otherwise.
- All levels in metres relative to ordnance datum.

KEY:

- Local Authority Boundary
- Red Line Boundary
- Area within Cheshire East Council Planning Authority
- Area within Cheshire West & Chester Council Planning Authority

JACOBS

Number One Building, 5 First Street, Manchester, M15 4GU
Tel: +44(0)161 235 6000 Fax: +44(0)161 235 6001
www.jacobs.com



Client

Project

MIDDLEWICH EASTERN BYPASS

Drawing title

**RED LINE BOUNDARY
PERMANENT AND TEMPORARY
LAND REQUIREMENTS**

Drawing status

FOR INFORMATION

Scale	1:5000 @ A1	DO NOT SCALE
Jacobs No.	BRJ10403	Rev
Client no.		P01

Drawing number

BRJ10403-H-SK-036