


REVISIONS:

C1 04.02.20 Construction issue Phase 1

C2 22.04.20 Tack shortened, new door - VE

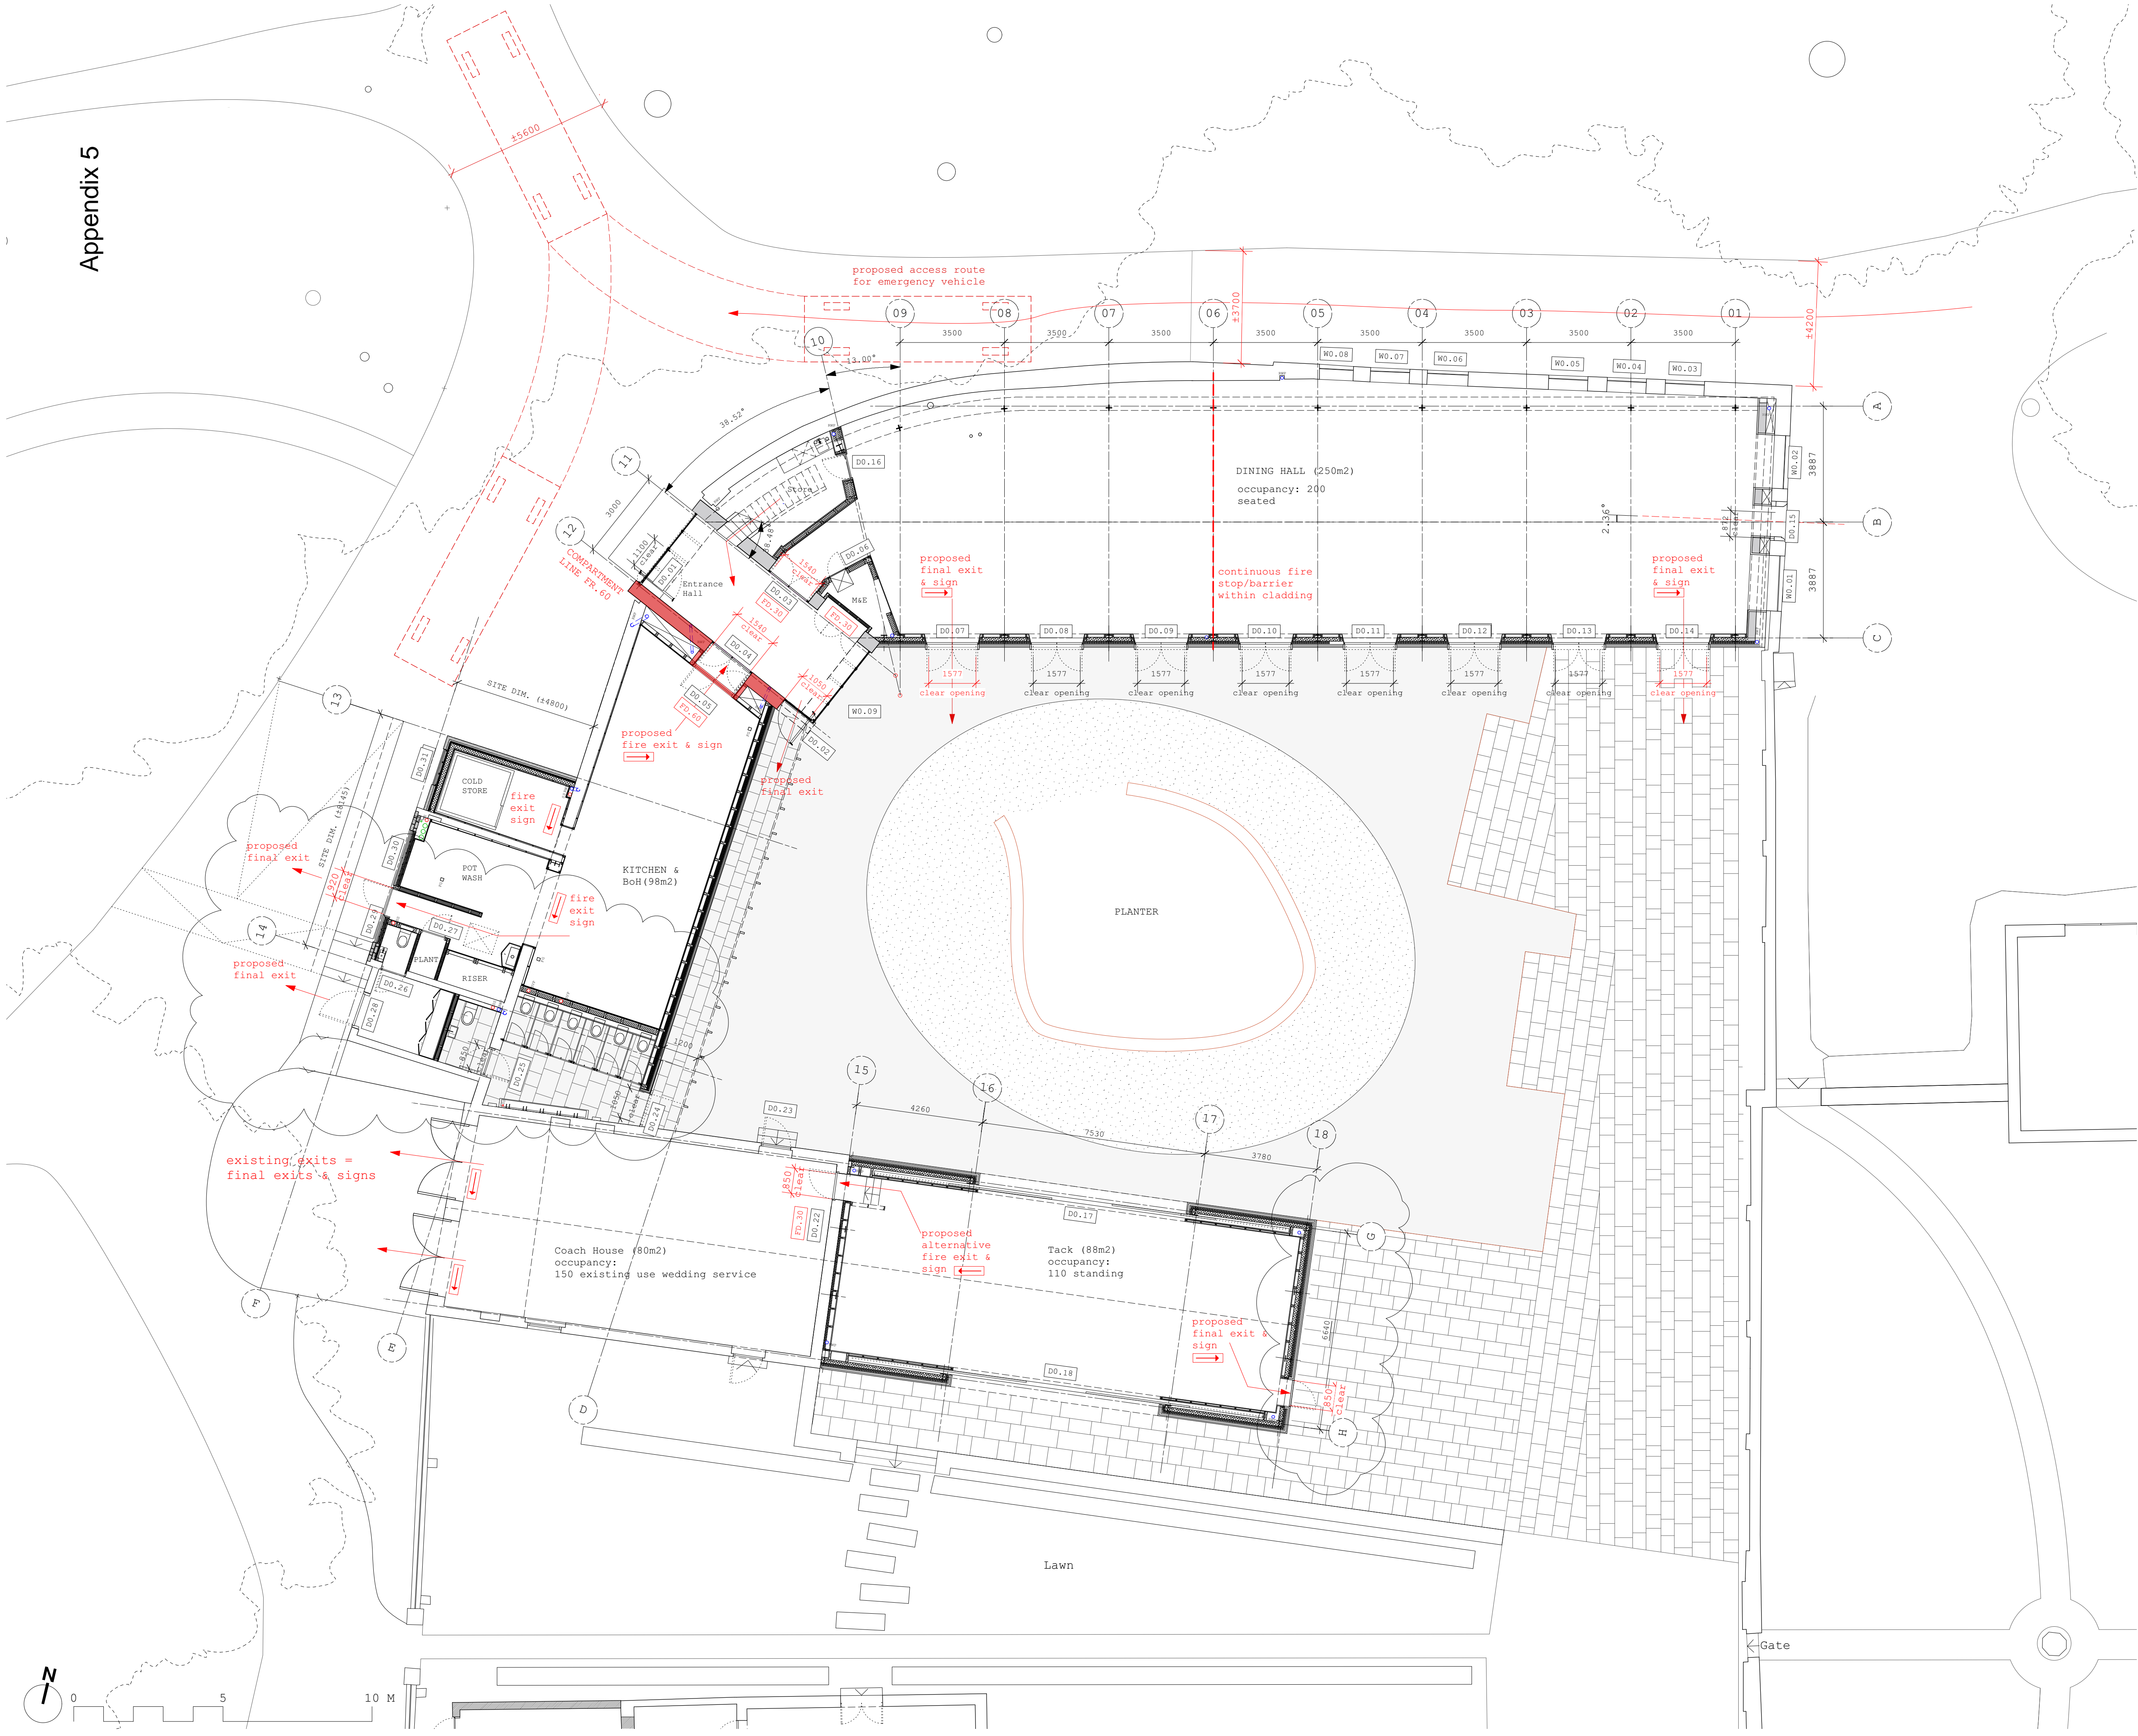

NOTES:

--- fire stop/barrier

■ Compartment Line FR.60

FD30 Fire door rated FR.30

FD60 Fire door rated FR.60

→ Fire exit signage

NOTE:

Do not scale from the drawing. Any discrepancies to be reported to the Architect.

All dimensions will be taken on site prior to ordering and construction.

Copyright remains with the Architect.

This drawing is to be read in conjunction with the specification and all other relevant drawings.

PROJECT:

Dorfold Hall - Events

DRAWING TITLE:

Proposed Fire Stratgy Plan - GF

STATUS:

FOR CONSTRUCTION

SCALE:	DRAWING NUMBER:	REVISION:
1:100 at A1	007_115	C2

ZOË POLYA-VITRY

Architect RIBA

tel +44 (0) 7855587682

zoe@zoepolya-vitry.com