
23/2945M Land Off Leek Road BOSLEY



Date Produced: **02-Aug-2023**Scale: **1:1250 @A3**

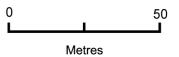









N

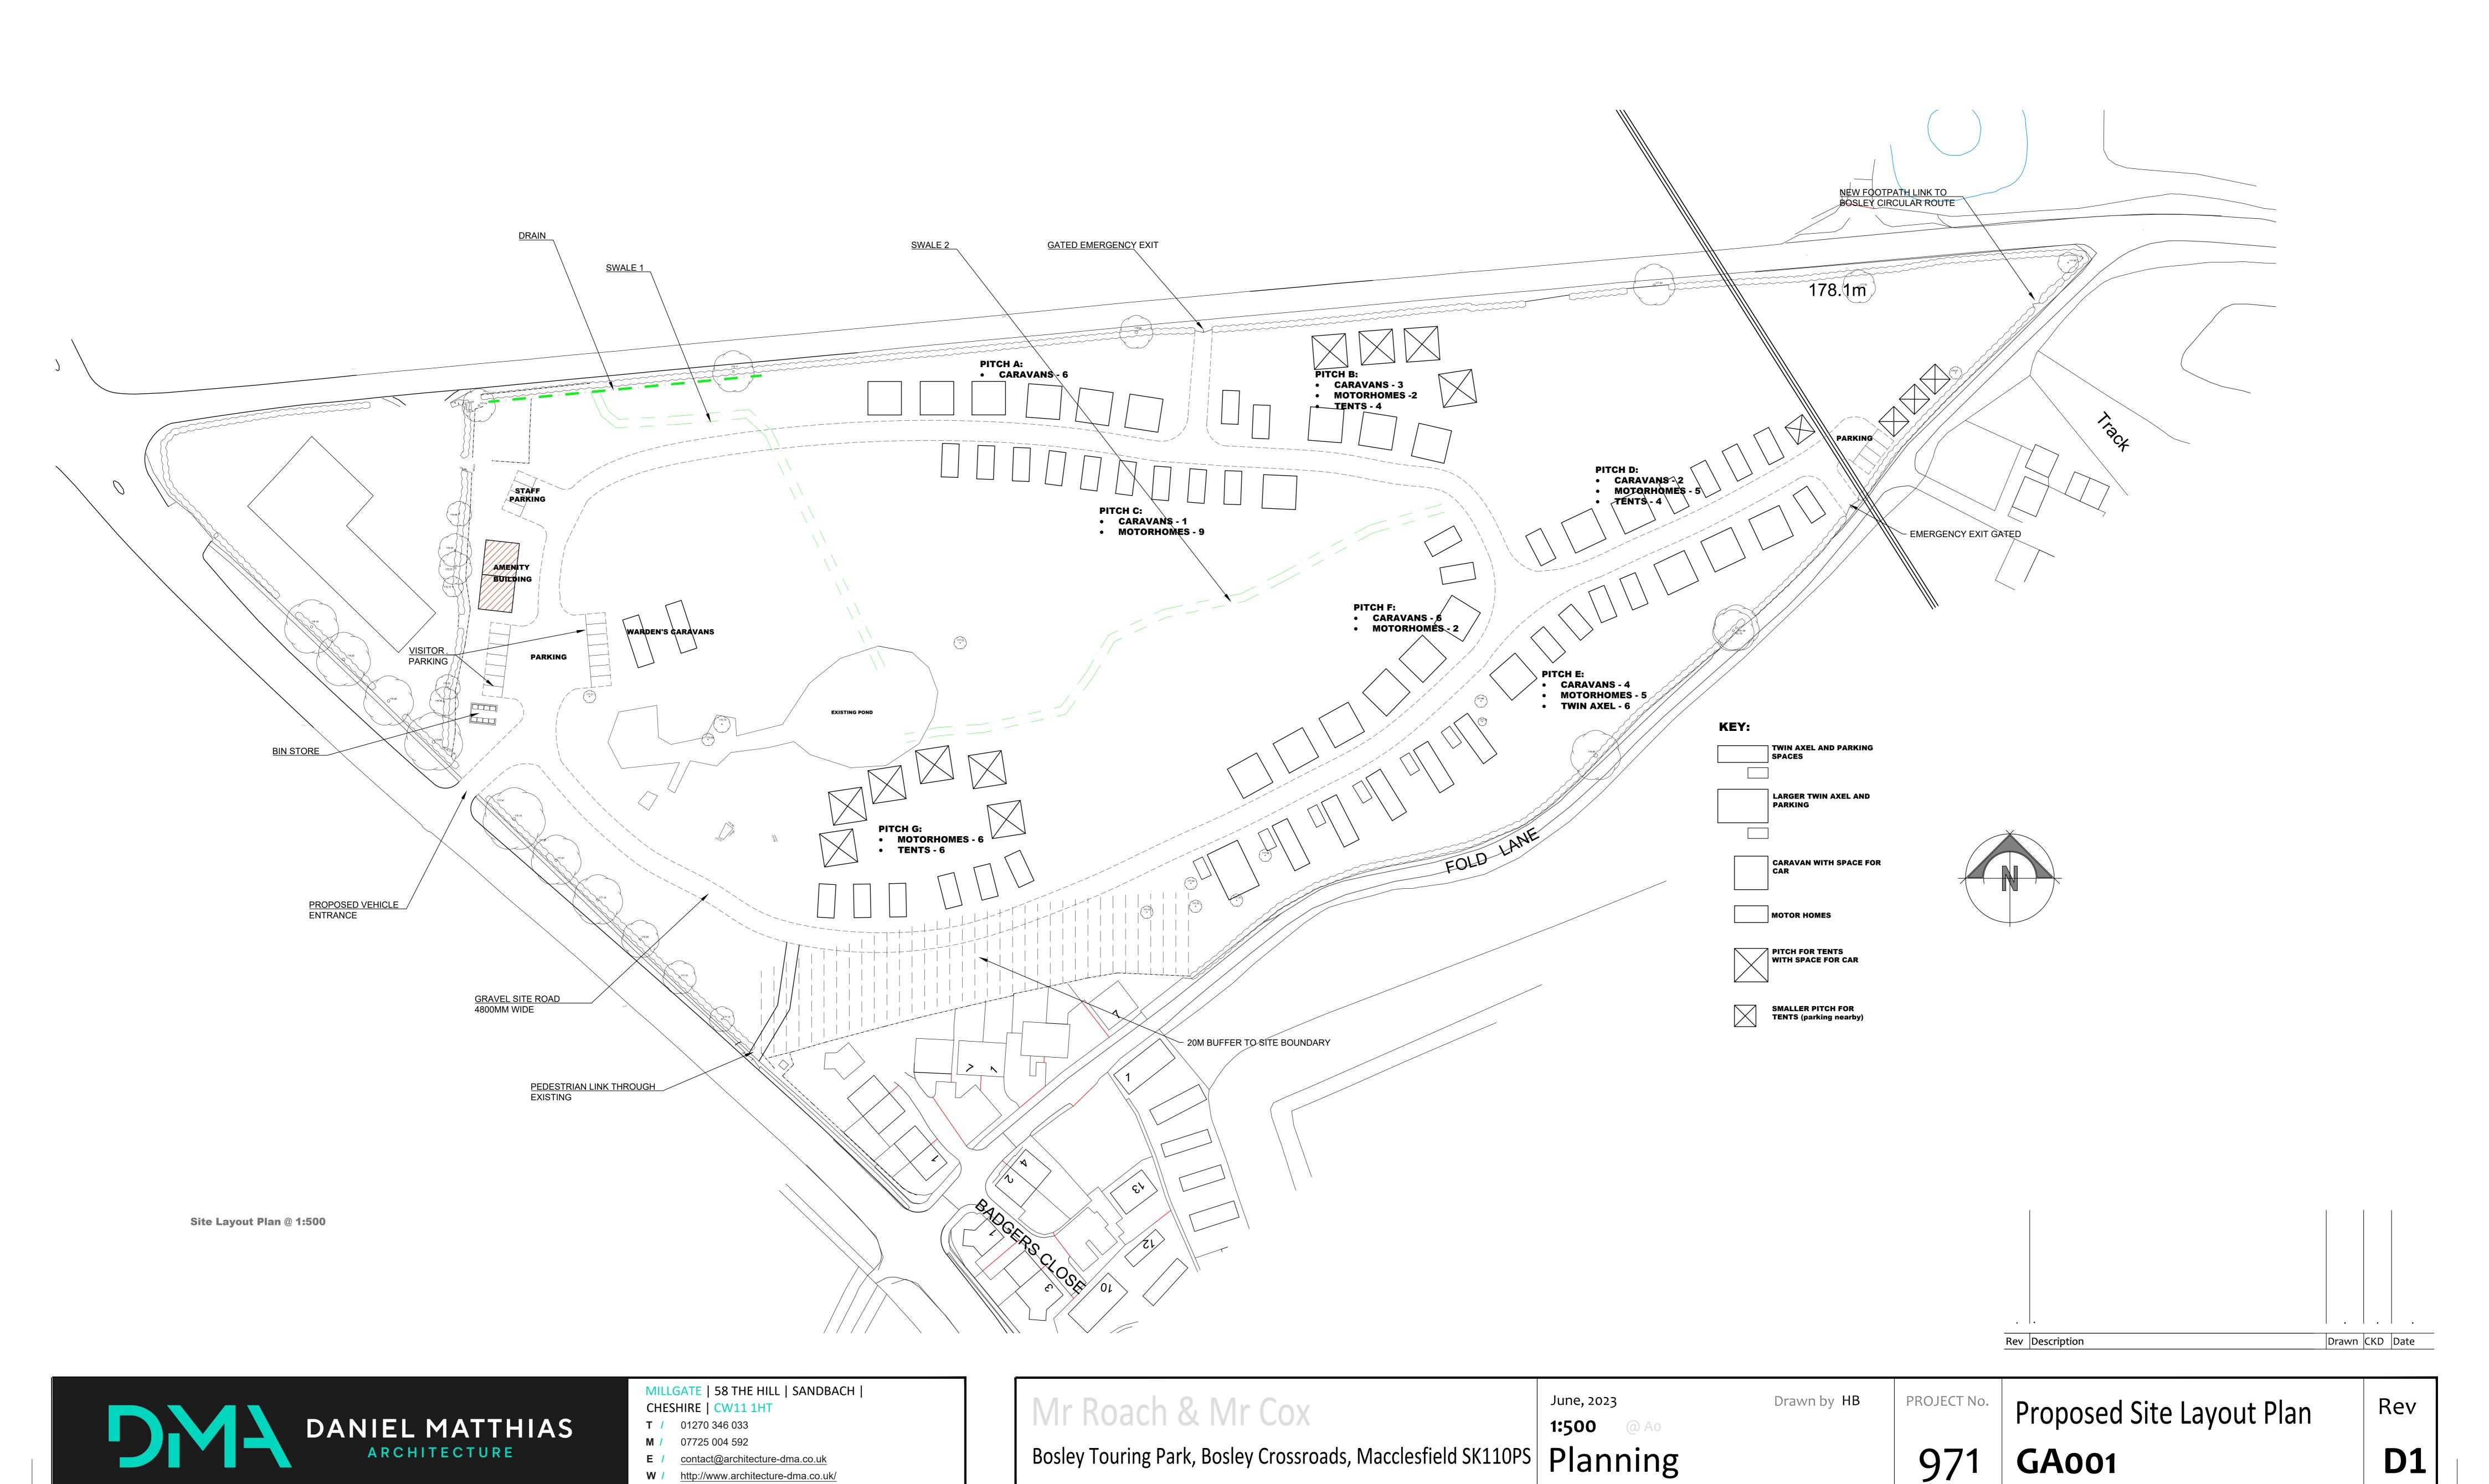

W / http://www.architecture-dma.co.uk/







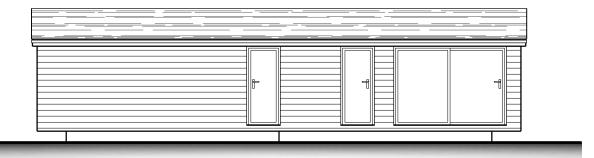

Side Elevation @ 1:100

Front Elevation @ 1:100

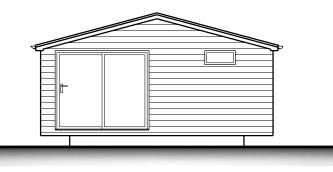

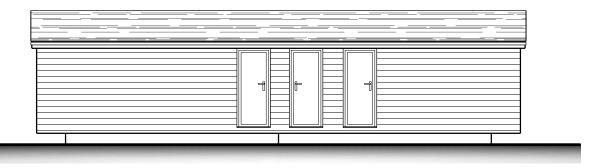

Side Elevation @ 1:100

Rear Elevation @ 1:100



Floor Plan @ 1:100



Rev



MILLGATE | 58 THE HILL | SANDBACH | CHESHIRE | CW11 1HT

T / 01270 346 033 M / 07725 004 592

E / contact@architecture-dma.co.uk


Mr Roach & Mr Cox


July 2023 **1:100** @ Ao Discussion Drawn by DM

971

Proposed Amenity Building

P-001

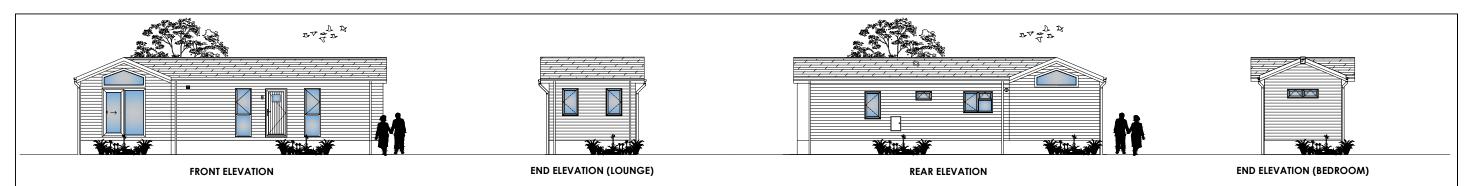

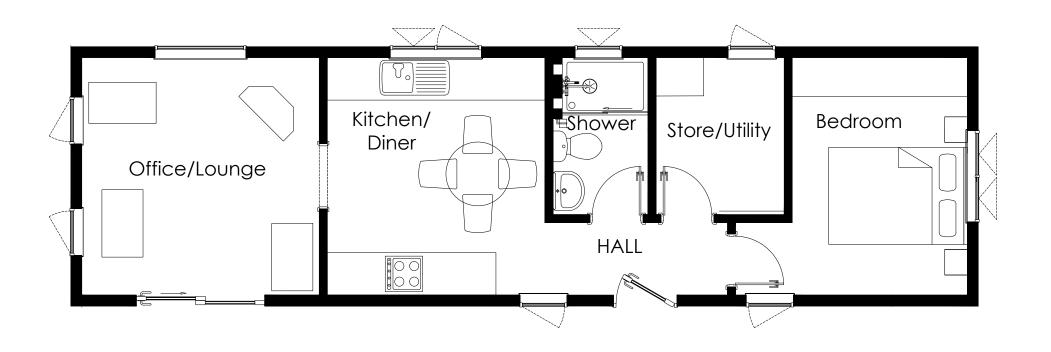



COSGROVE

12.802 x 3.658mm 42' x 12'

Lounge/Office 3.35 x 3.35m

Kitchen 3.07 x 3.35m

Shower 1.34 x 2.22m

Bedroom 2.47 x 3.35m

Store 1.81 x 2.22

Hall $2.5 \times 1.03 \text{m}$

PROPOSED WARDEN'S ACCOMMODATION

SCALE 1:50 @A3

COPYRIGHT NOTICE:

THIS DRAWING AND THE INFORMATION
CONTAINED WITHIN, IS THE PROPERTY OF
TINGDENE HOMES LTD. IT MAY NOT BE USED,
TRANSMITTED OR REPRODUCED, IN WHOLE OR IN
PART, WITHOUT PRIOR WRITTEN CONSENT FROM
TINGDENE HOMES LTD. COPYRIGHT

PLEASE BE ADVISED SIZES SHOWN ON DRAWING ARE GUIDELINES ONLY