

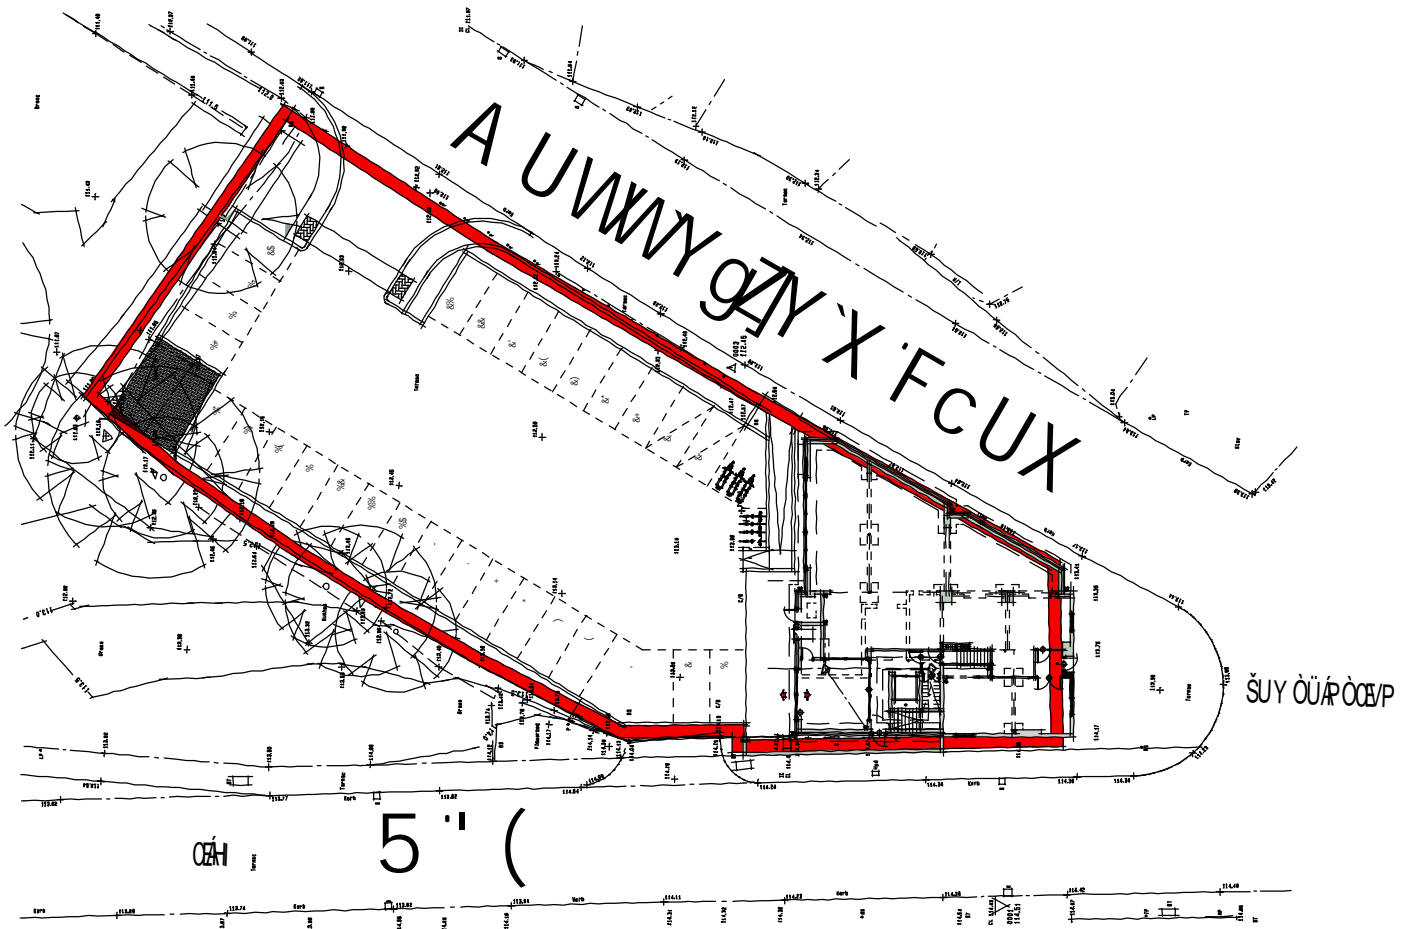


24/1906C

THE HUUB BUILDING
OFFICE FIRST FLOOR
MANCHESTER ROAD
CONGLETON

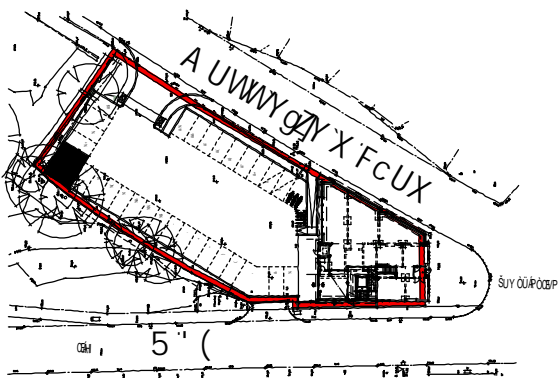

@ 7 5 H € B ' %) \$ \$

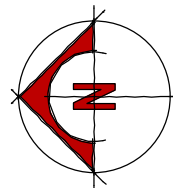


@ 7 5 H € B ' %' % &) \$




H 9' < I I 6' 7 C B; @ 9 H C B

Grass

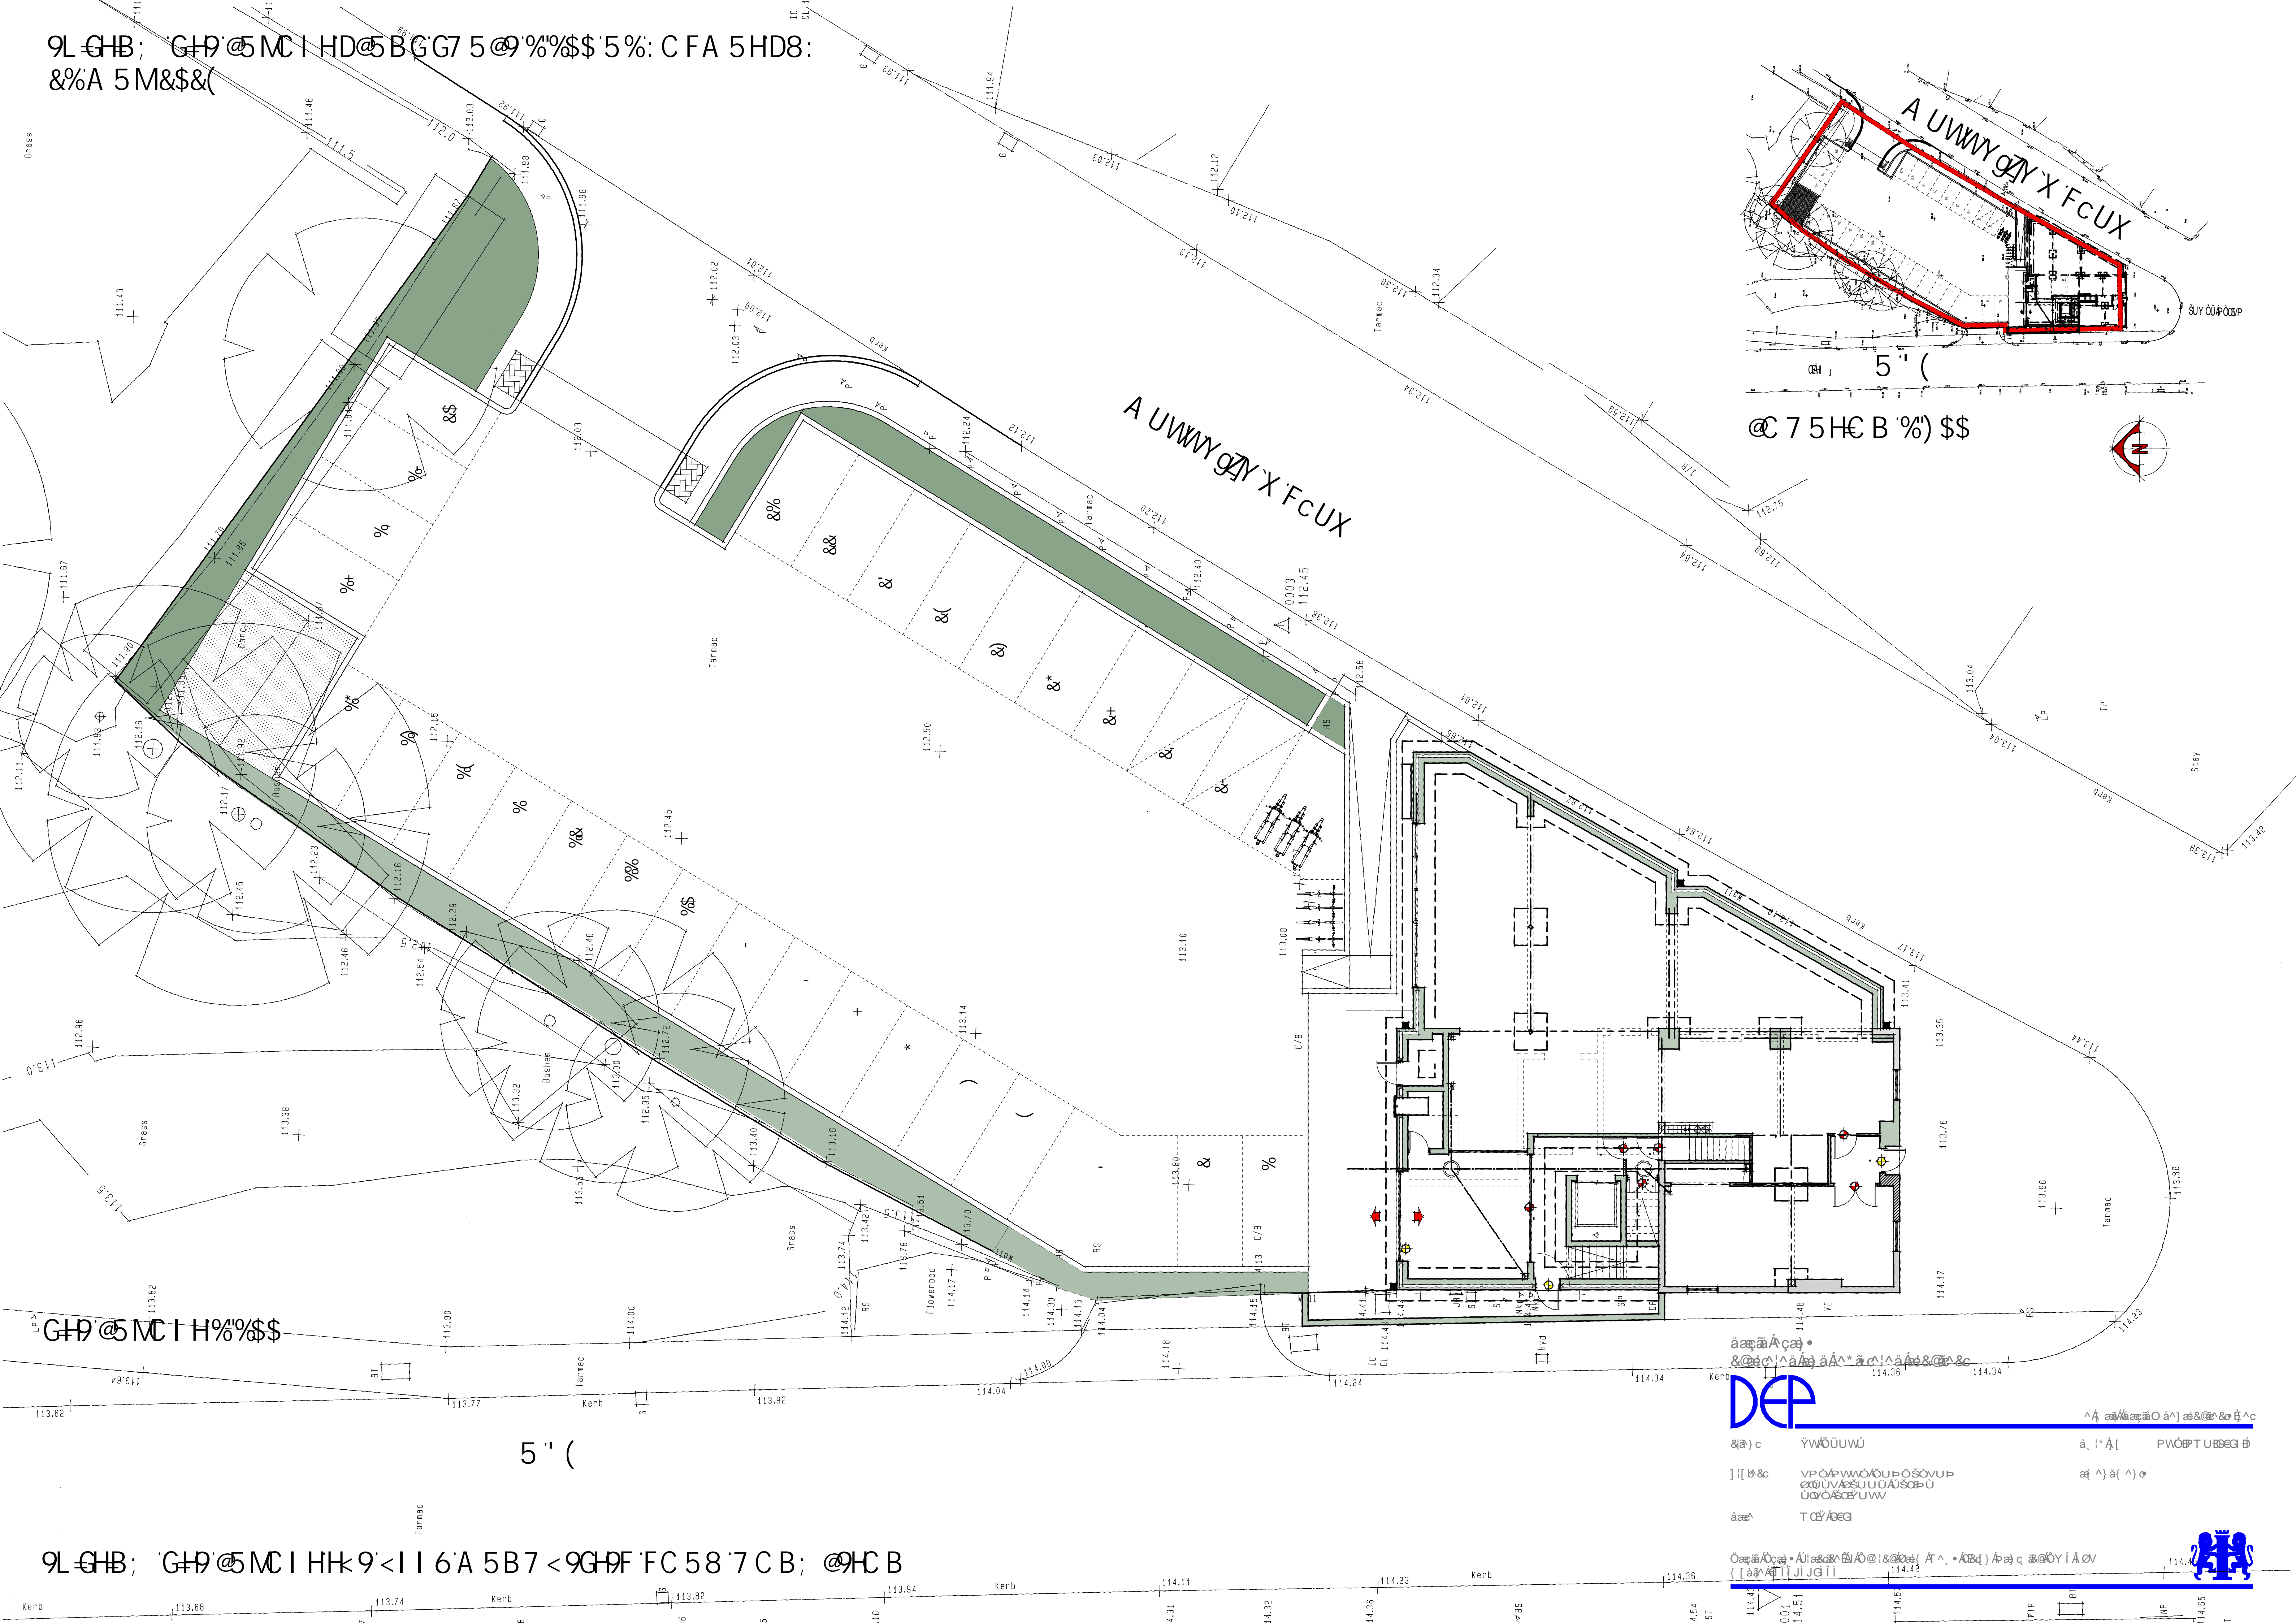

Ker

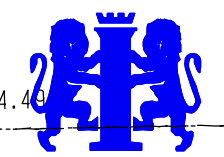[illegible]





9L GHB; '9@J 5HC BGG7 5@9%) \$'5%: C FA 5HD8:
&%A 5M&\$\$(



G899@J 5HC B I B7<5B; 98




G899@J 5HC B I B7<5B; 98



:FCBH9@J 5HC B I B7<5B; 98



F95F'9@J 5HC B I B7<5B; 98

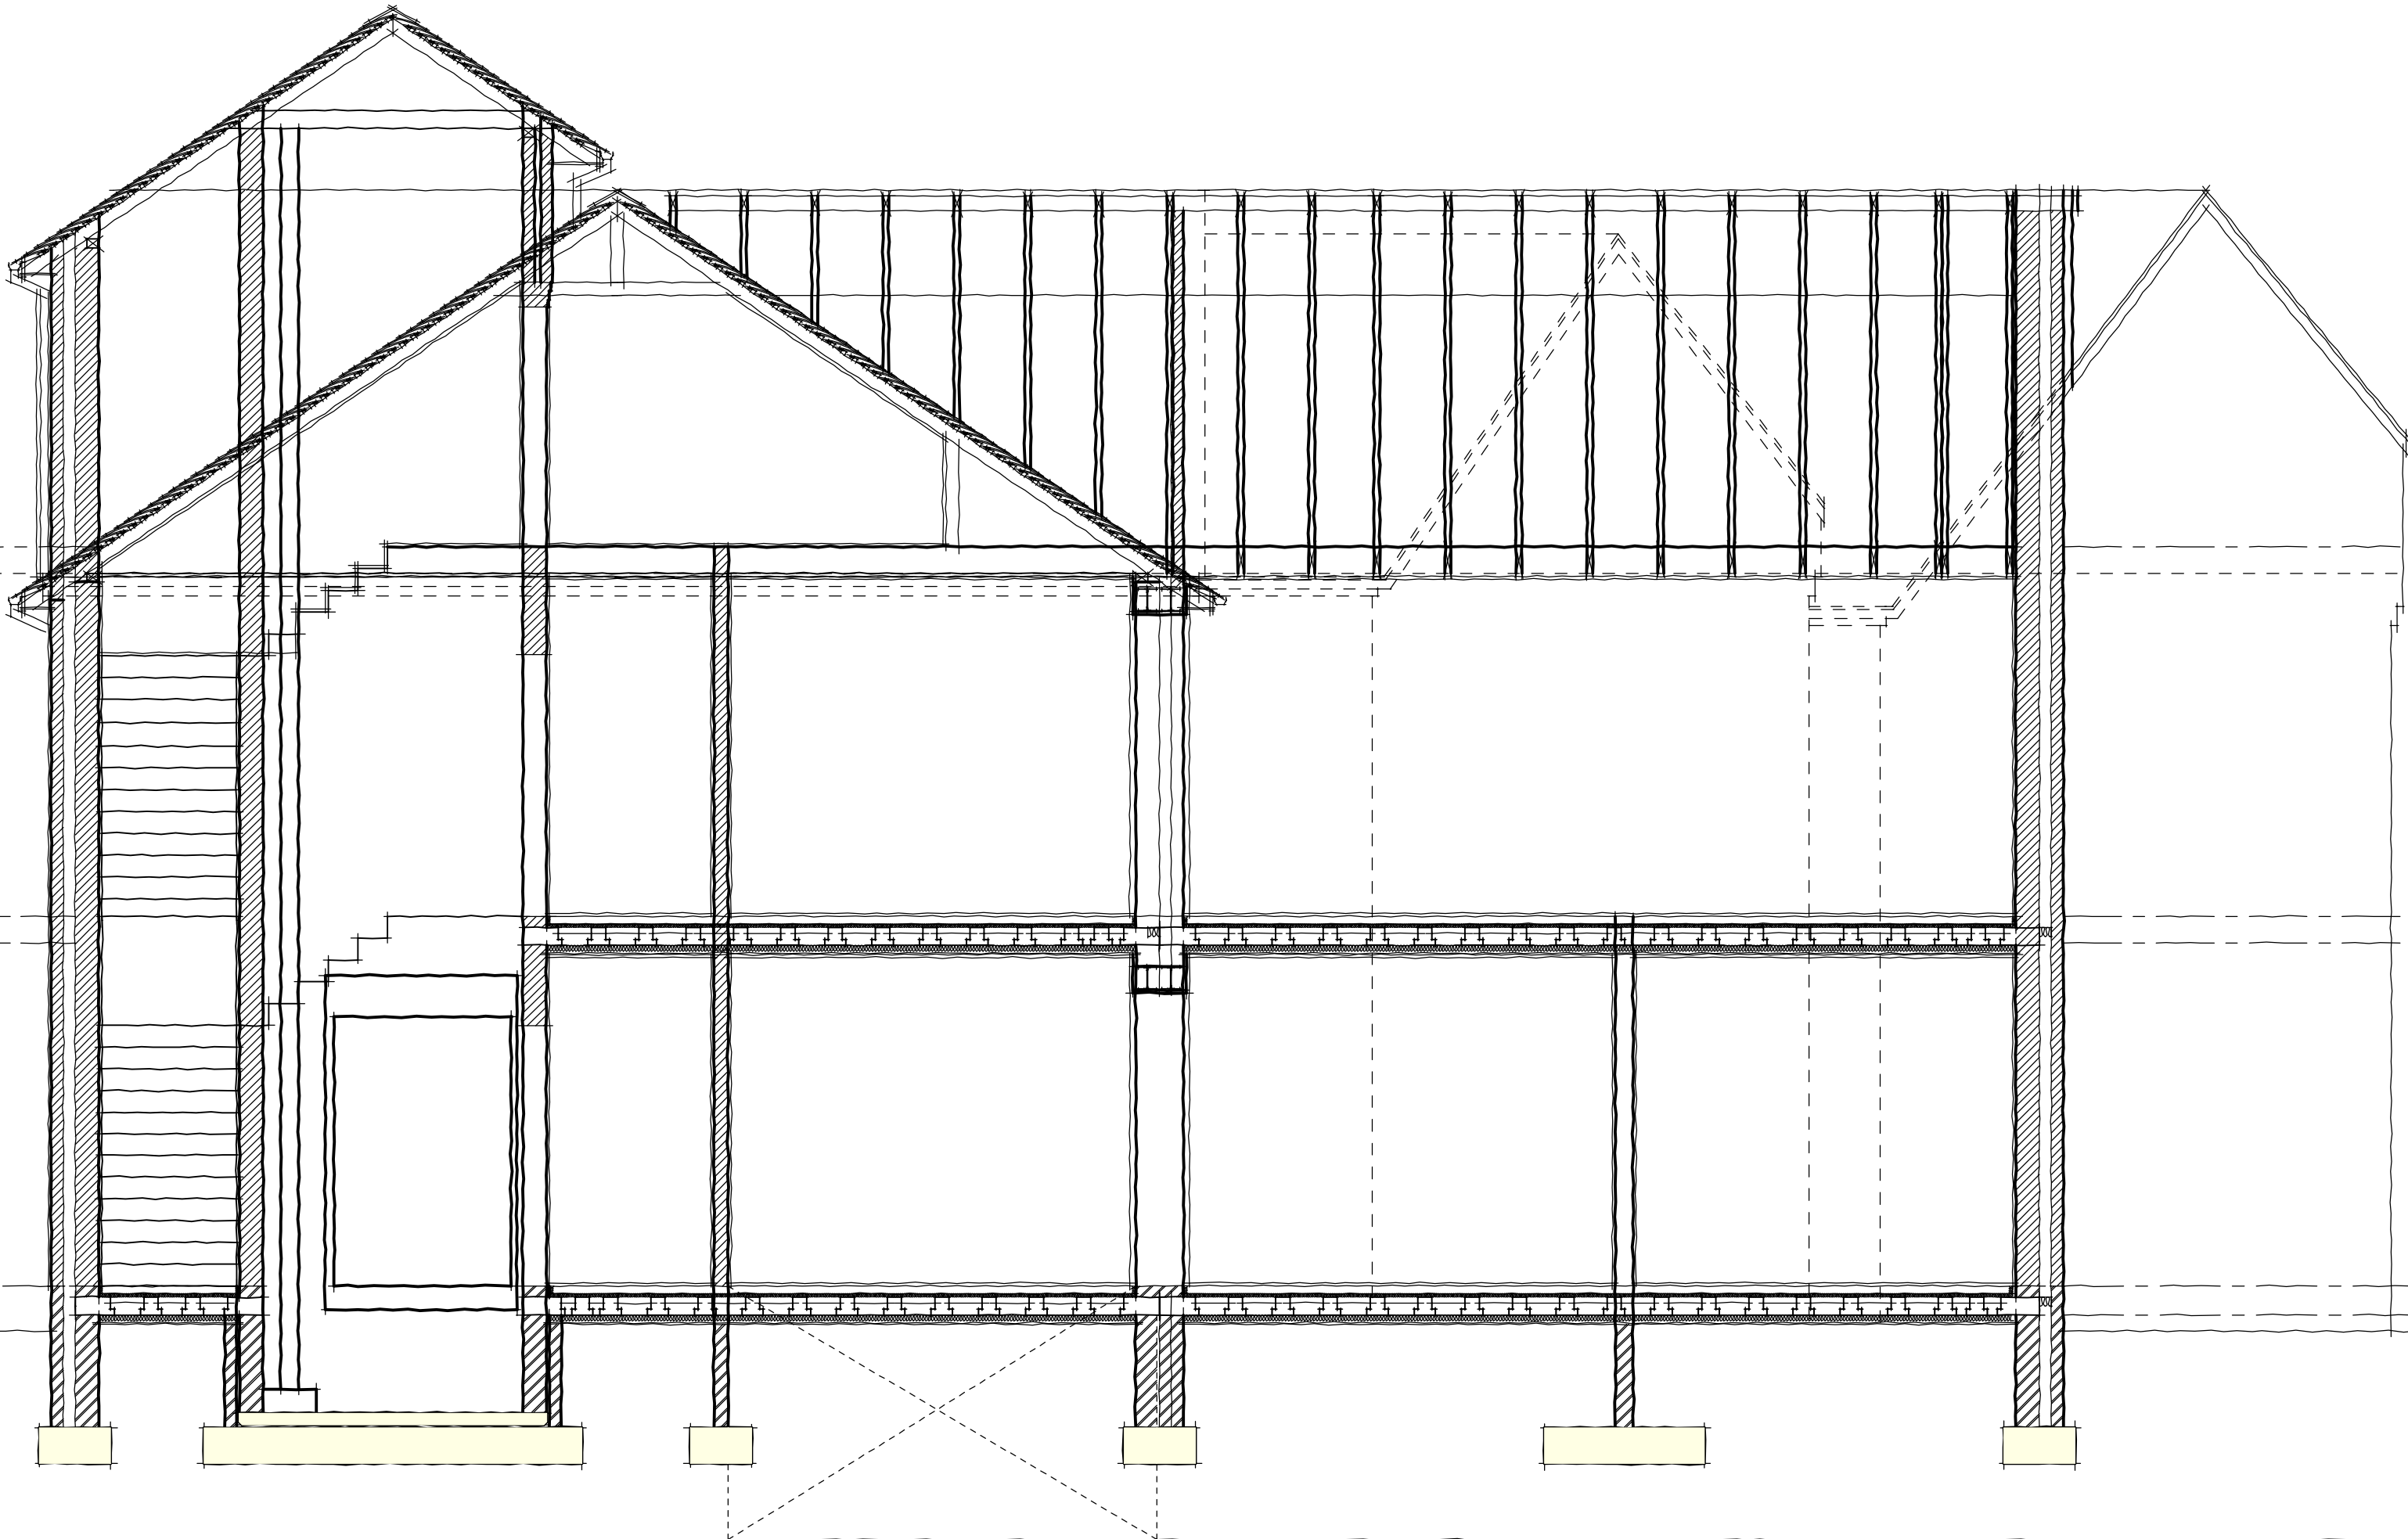

G97 HC B'kFC @HG<5: H5B8'A 5-B'6l 48-B; 'I B7<5B; 98

âæñÁçæ•
&@æø!^â/æø àÁ^* æø!^â/æø&æø&c

DEP

^Á æñ/ææøO à^] æ&æø&ø ß^c

ææ) c

ÝWÖÜUWÜ

á, !*Á[

PWÖPTUßEG Å

] !| b&c

VPÒÆWÖÖÖUPÖÖÖVUP
æWUV/ÖÖÖXÖÖWÖU
ÜÜÜÜÜÜÖÖÆTU

æ^) á(^)ø

âæø

T ÖY/ÖEG


9L GHB; '9@J 5HC BG'Hk9<I I 6'A 5B7<9G'DF'FC58'7CB; @9HC B

ÖæñÁçæ•Á!ææø/ÖÖ!&@æø(Á^, •ÁÖd) Ææç æÖÖYíÁÖV
([àæVÖI I J G I I



This architectural floor plan depicts a building layout with several distinct areas. On the left side, there is a staircase and a small room labeled 'gUZZ#c ZW'. Adjacent to these are two restrooms, each labeled 'hJYh', and a room labeled '[Yb'. Below the staircase is a large open area labeled 'WUZ'. To the right of the staircase is a kitchen area labeled 'hX Yb' and a room labeled 'VUf'. At the bottom left, there is a room labeled 'gcfU[Y'. A large, irregularly shaped open area on the right side is labeled 'd\Ufa UWn'. The plan includes various architectural details such as walls, doors, windows, and furniture like toilets, sinks, and a bathtub.

9L GHB; 5B8 DFC DC G98; FGH; @ C F Hk 9<I I 6A 5B7 <9GHF FC 58 7 C B; @9H C B

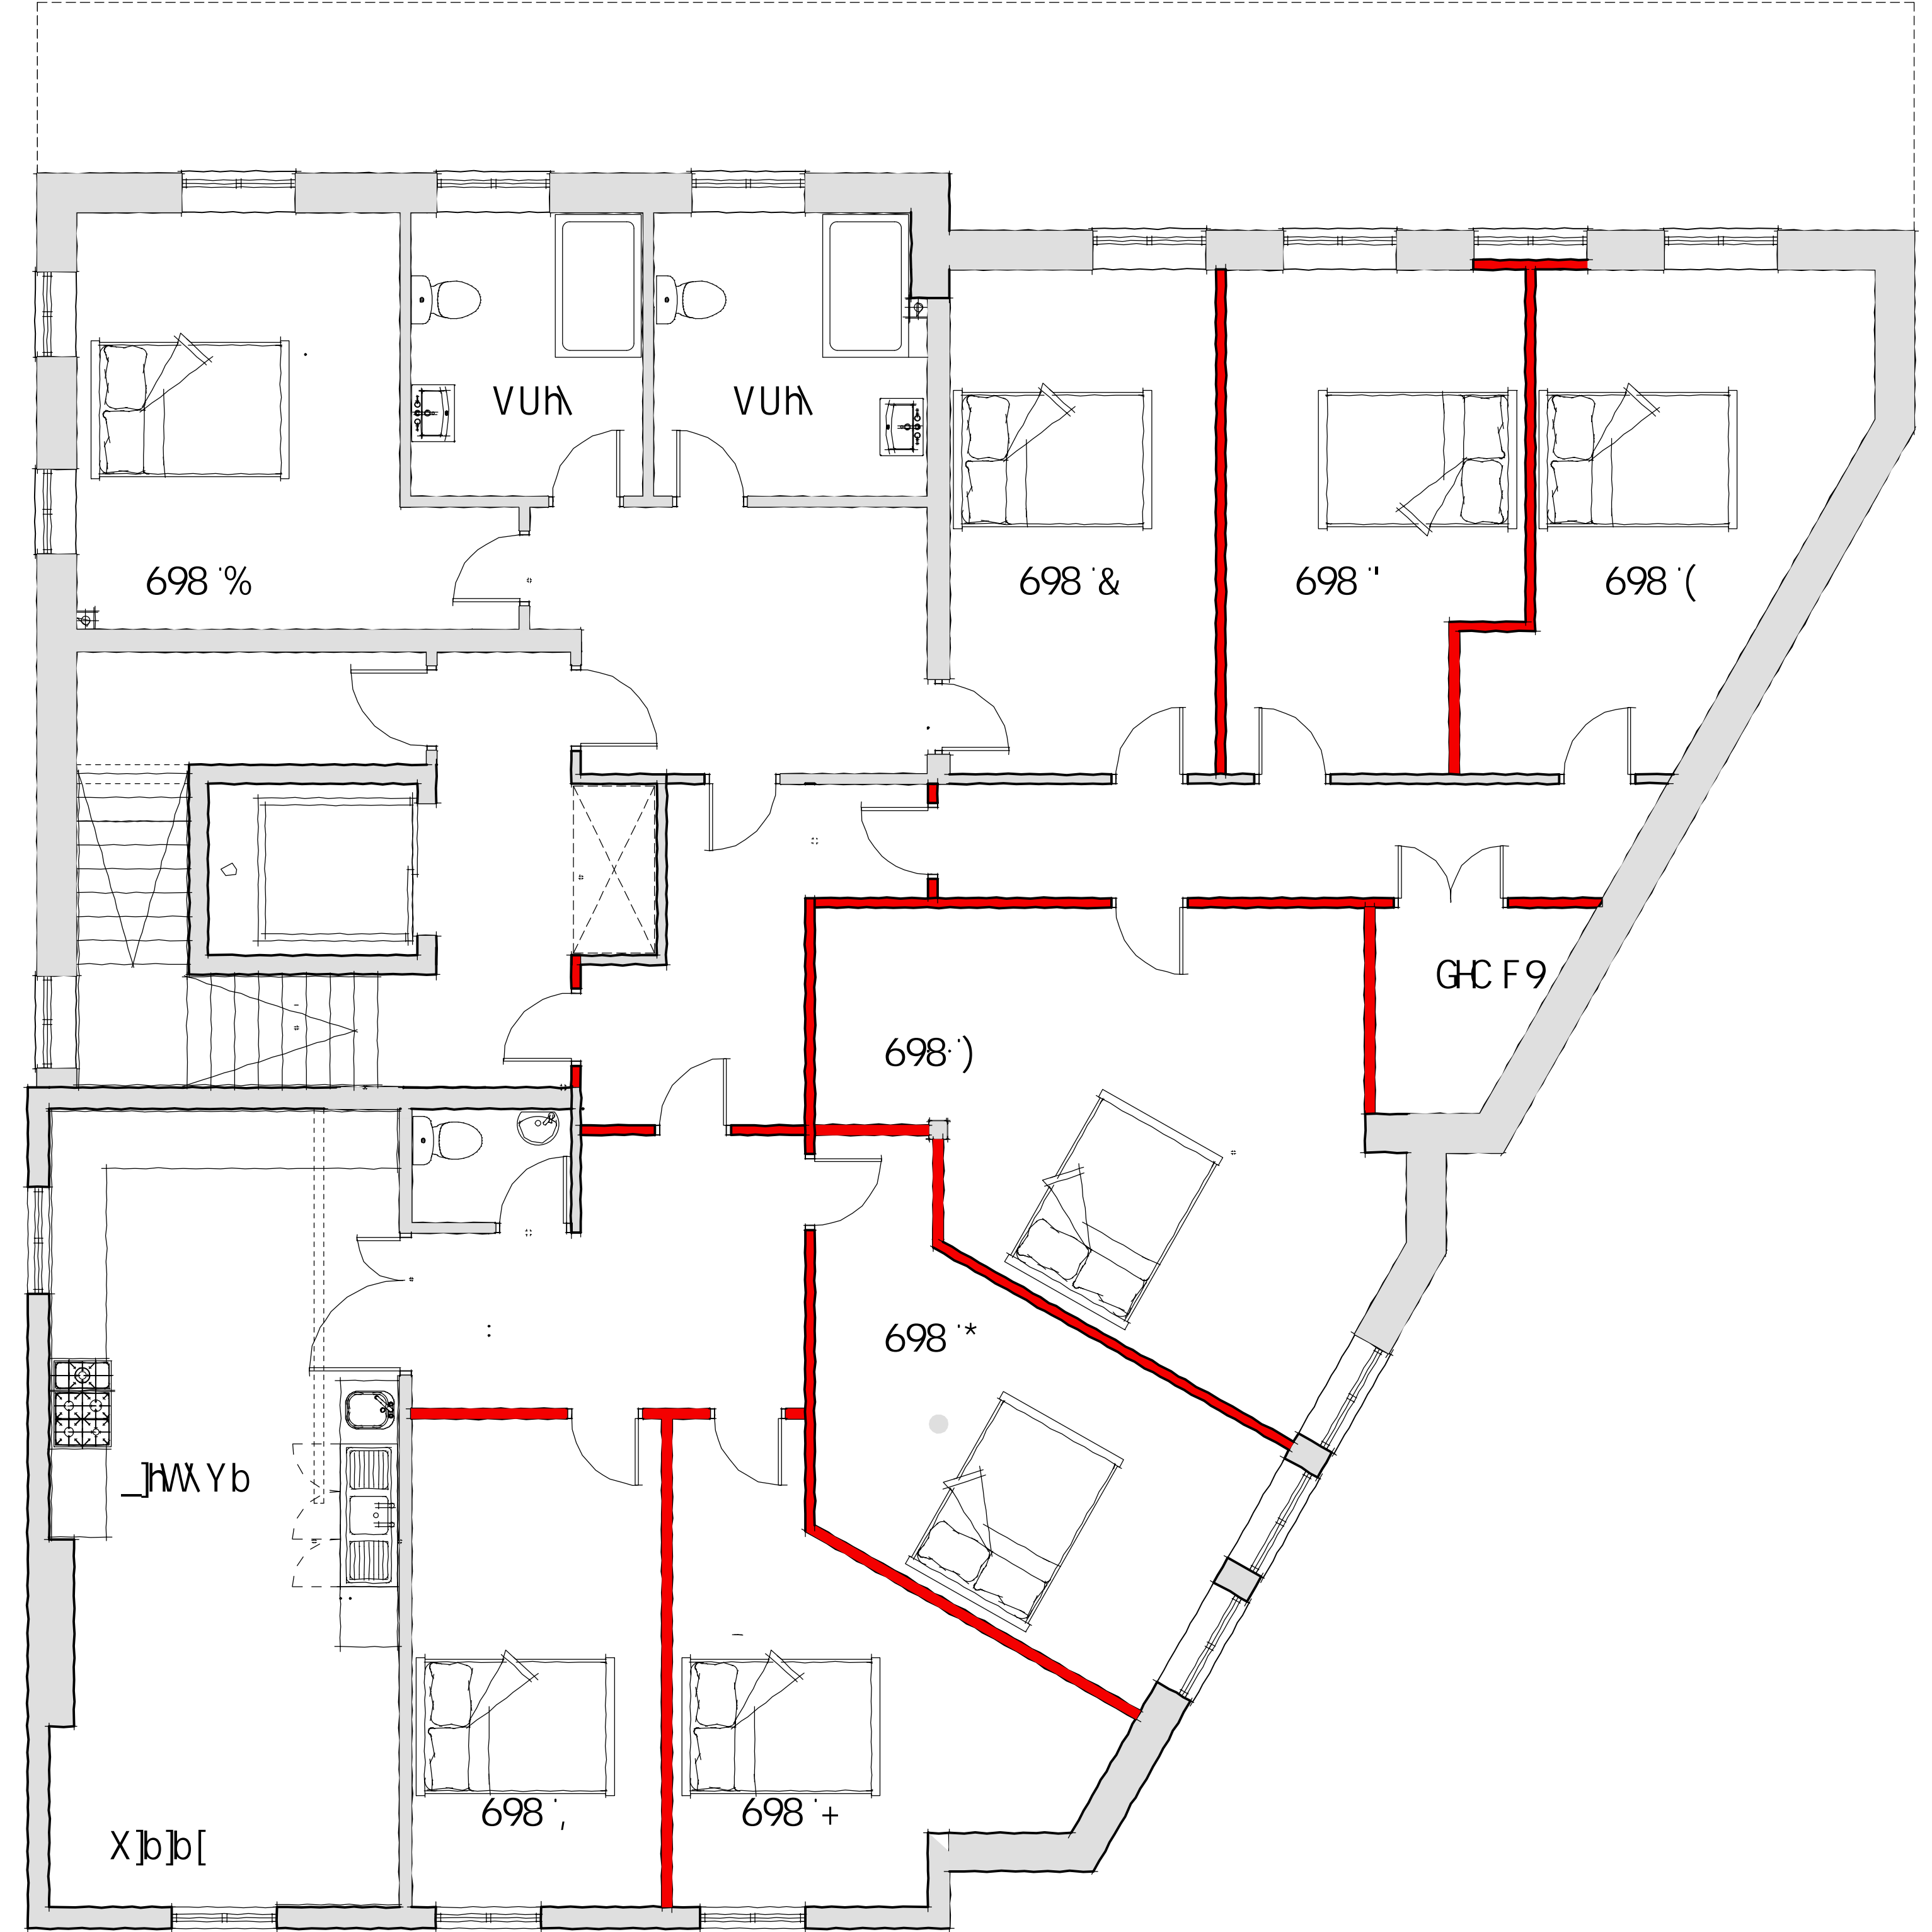

DF C DC G98 : ≠ GH: @C C F

DEP

Öæã/Öçæ • Á!ææ&Ä/Ô@!&Öæ{ Á ^, • ÁÖç } Áæ ç æ@ÖY Í Á ÖV
{ [ää^Äí í Jí Jö í í

