


23/2348M

WILMSLOW RUGBY UNION CLUB,
KINGS ROAD, WILMSLOW,
CHESHIRE, SK9 5PZ



REV	DESCRIPTION	DATE	DRAWN
A	Revised site boundary line	22-02-23	AF

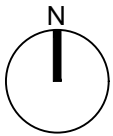


Ordnance Survey, (c) Crown Copyright 2022. All rights reserved. Licence number 100022432

CHESHIRE	SURREY	SHEFFIELD
Market Court 20-24 Church St Altrincham WA14 4DW 0161 929 7622	100 High St Esher Surrey KT10 9QJ 01372 203 335	Electric Works 3 Concourse Way Sheffield S1 2BJ 0114 250 7983

WILMSLOW RUGBY UNION FOOTBALL CLUB
WRUFC

SITE LOCATION PLAN
DWG: 20043 (PL) 001 A
DATE: 01.06.22
SCALE: 1:1250 @ A3 DRAWN: CP

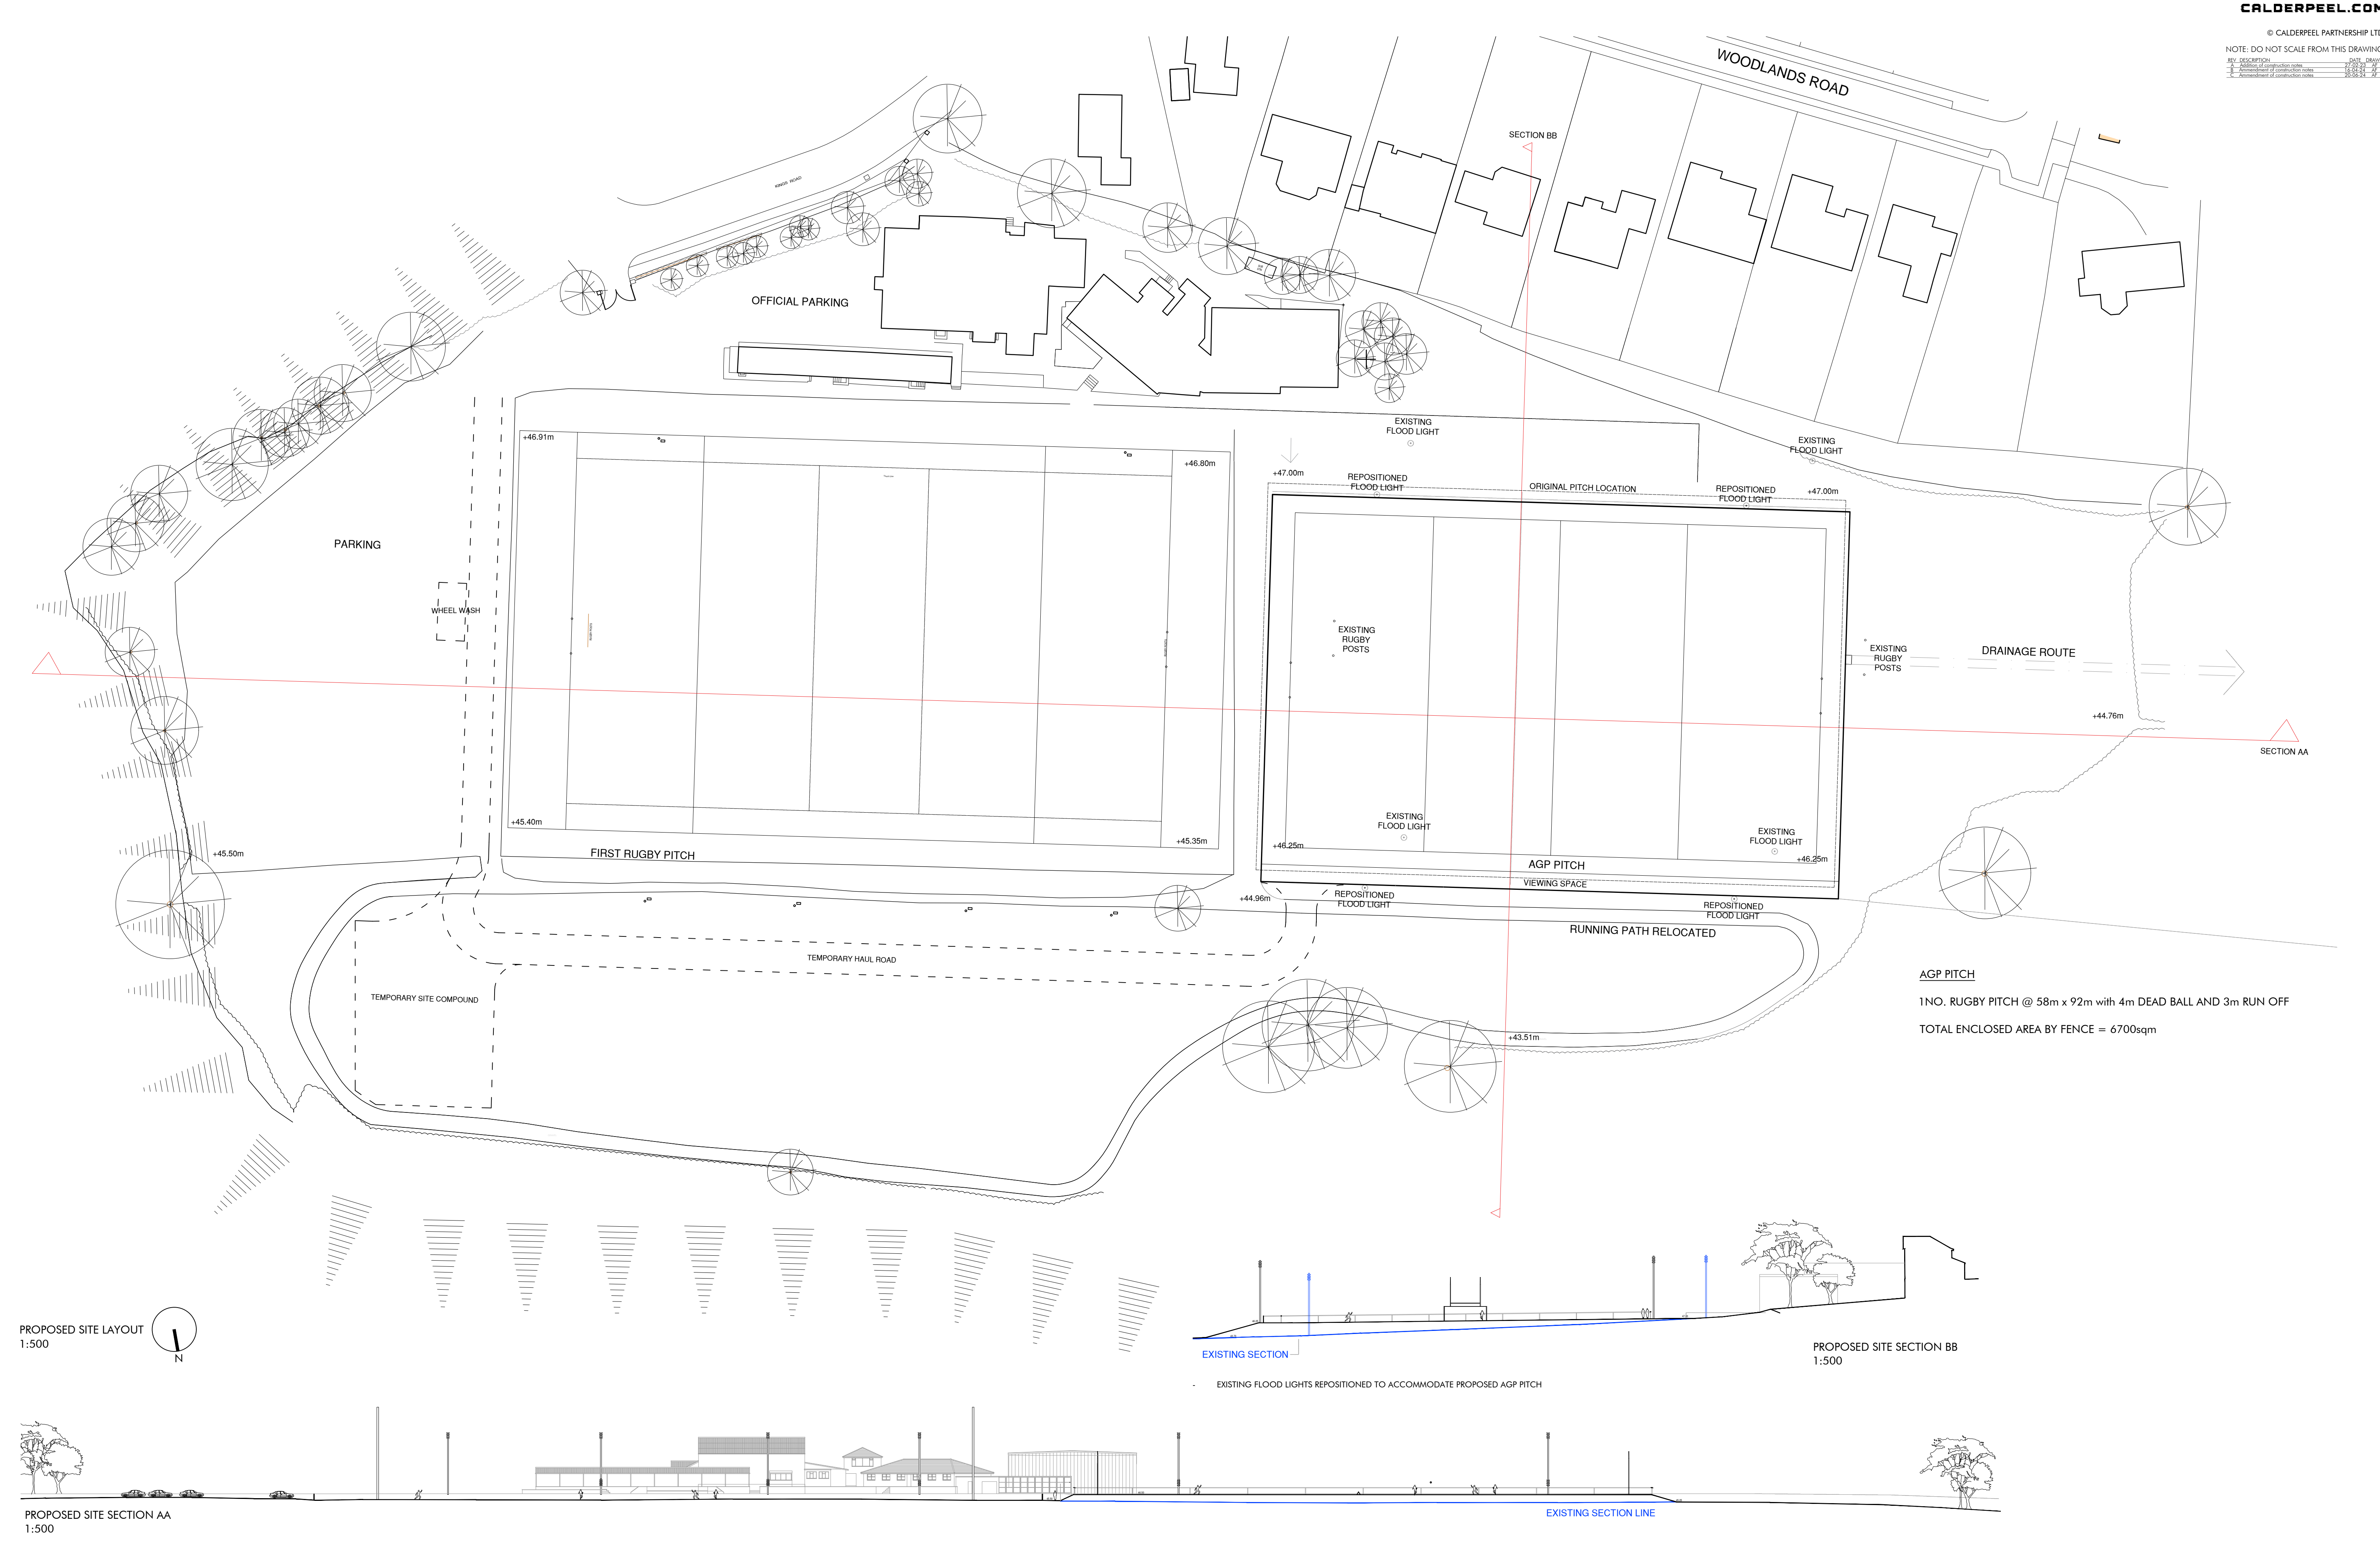

PROPOSED SITE LAYOUT
1:500

PROPOSED SITE SECTION AA
1:500

EXISTING SECTION
- EXISTING FLOOD LIGHTS REPOSITIONED TO ACCOMMODATE PROPOSED AGP PITCH

PROPOSED SITE SECTION BB
1:500

CHESHIRE	SURREY	SHEFFIELD	MANCHESTER	LIVERPOOL
Market Court 20-24 Church St Altrincham WA14 4DW 0161 929 7622	100 High St Esher Surrey KT10 9QJ 01372 203 335	Electric Works 3 Concourse Way Sheffield S1 2BJ 0114 250 7983	All Work and Social XYZ Building 2 Hardman Boulevard M3 3AQ 0161 929 7622	AvenueHQ 17 Mann Island Liverpool L3 1BP 0151 662 0122

WILMSLOW RUGBY UNION FOOTBALL CLUB -
NEW AGP PITCH ON SITE OF LEVELLED SECOND TEAM PITCH
WRUFC

PROPOSED SITE LAYOUT AND SECTIONS
DWG: 20043 (PL) 010 C
DATE: 22.02.23
SCALE: 1:500 @ A1
DRAWN: AF