

373750

374000

362250



362250

362000

362000

361750

361750

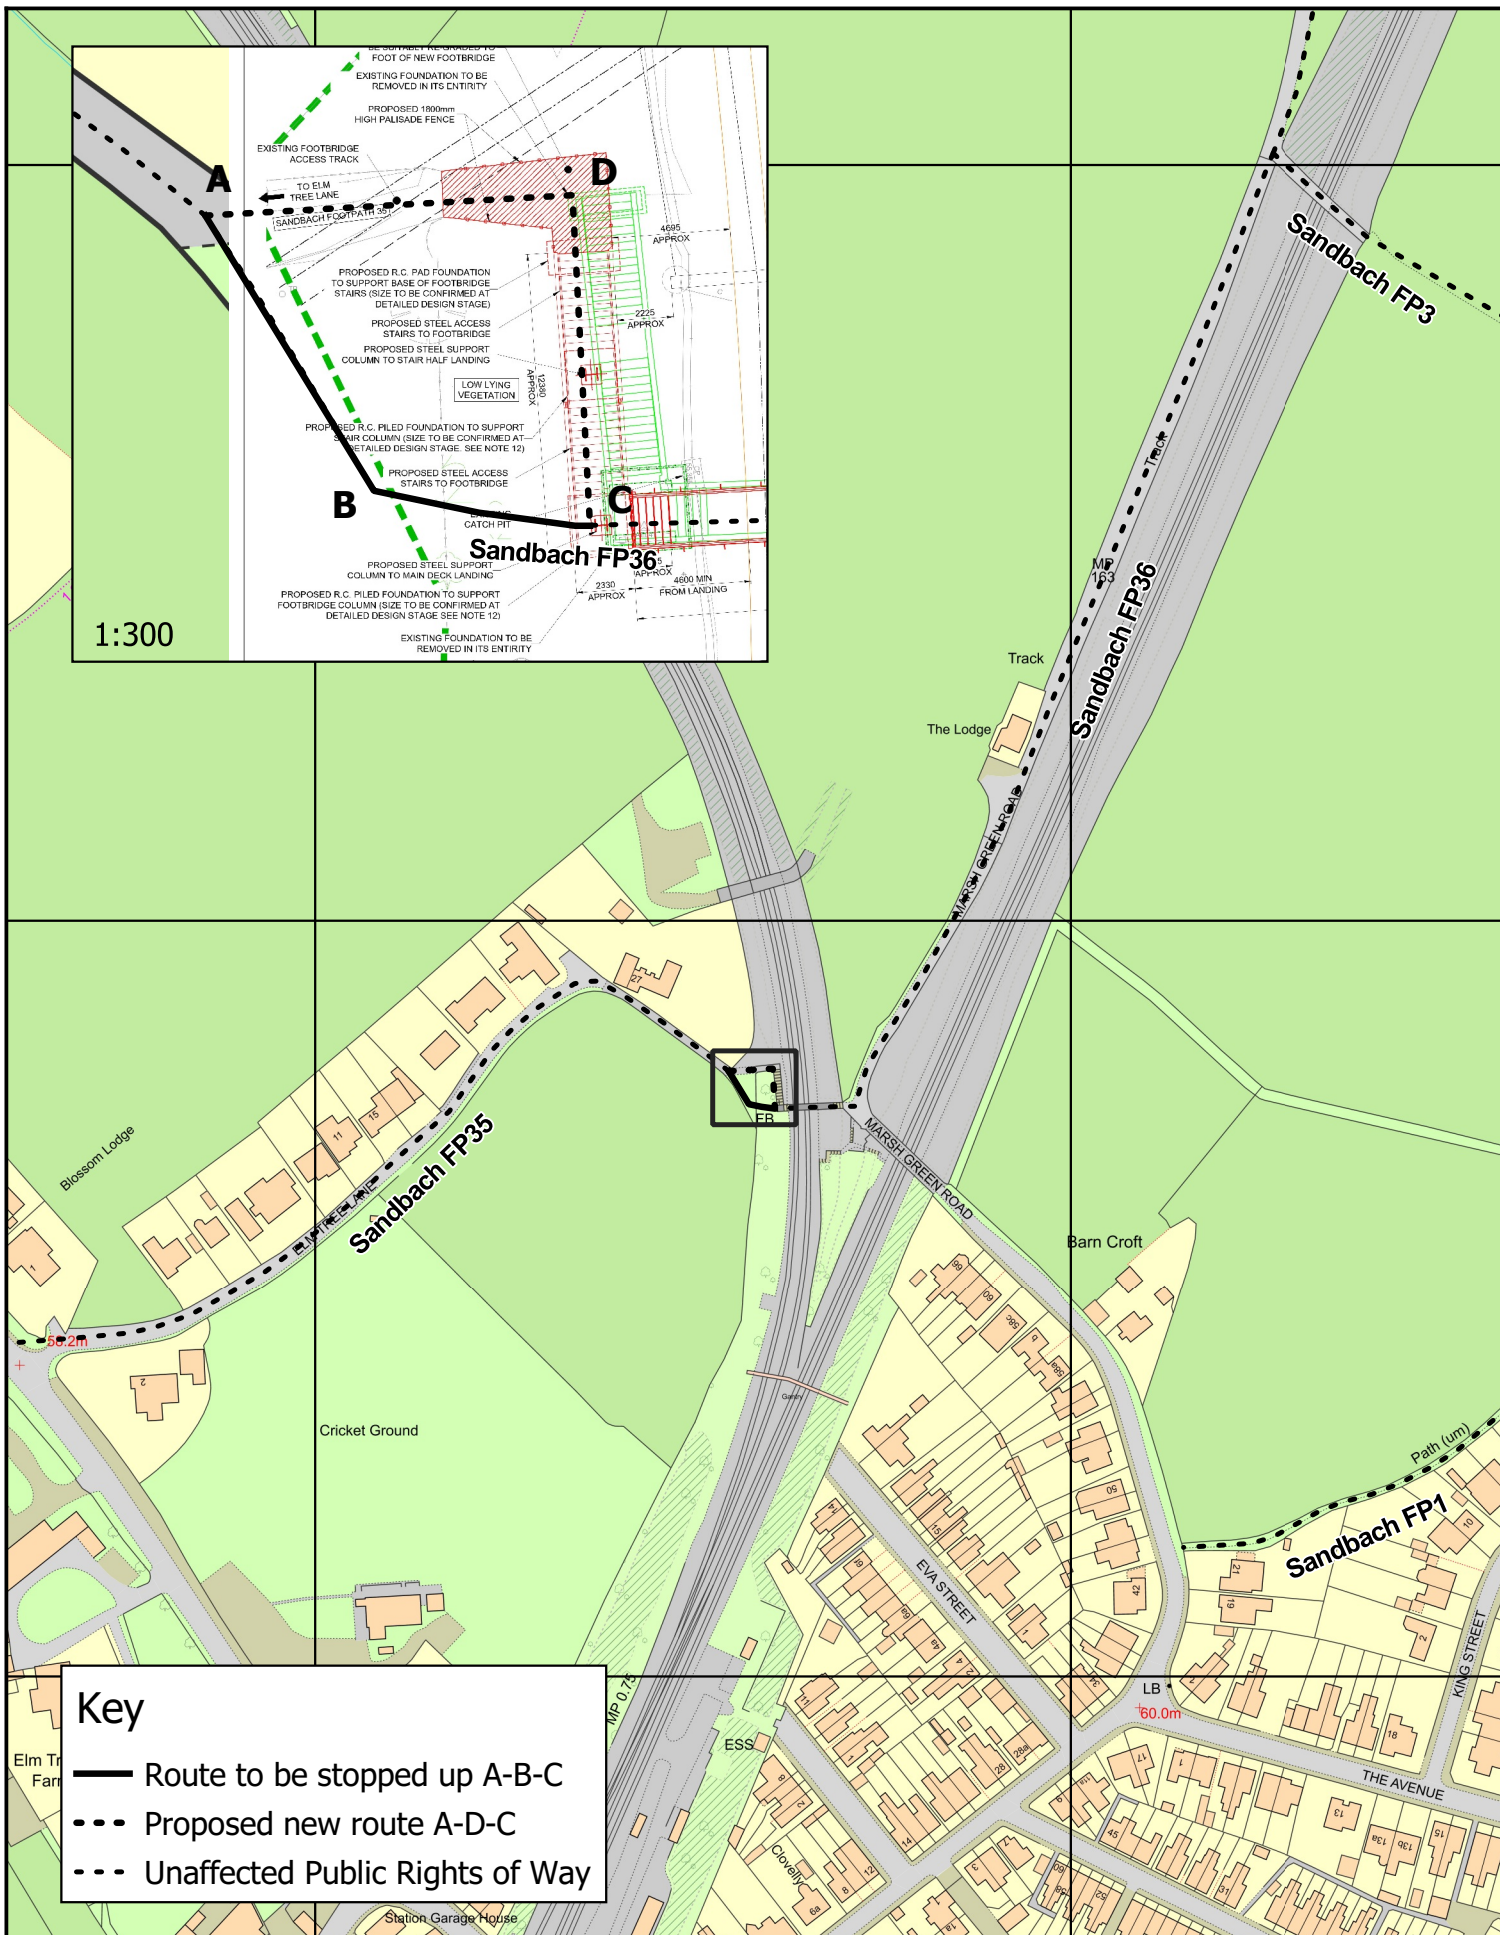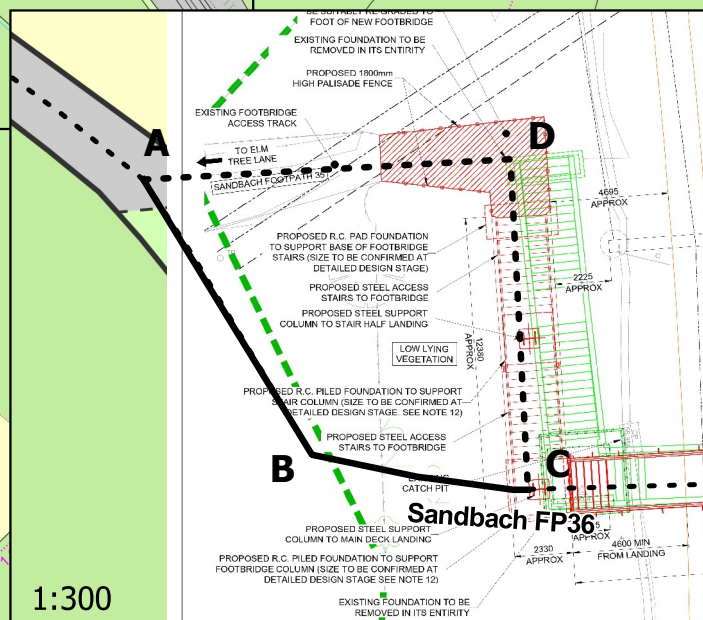

1:2,500

Proposed Diversion of Public Footpath
No. 36 in the Town of Sandbach

Plan No.TCPA/
075

This is a working copy of the definitive
map and should not be used for legal
purposes

