


21/6443M

MARTON MEADOWS GOLF  
CLUB, CONGLETON ROAD,  
MARTON, SK11 9HF

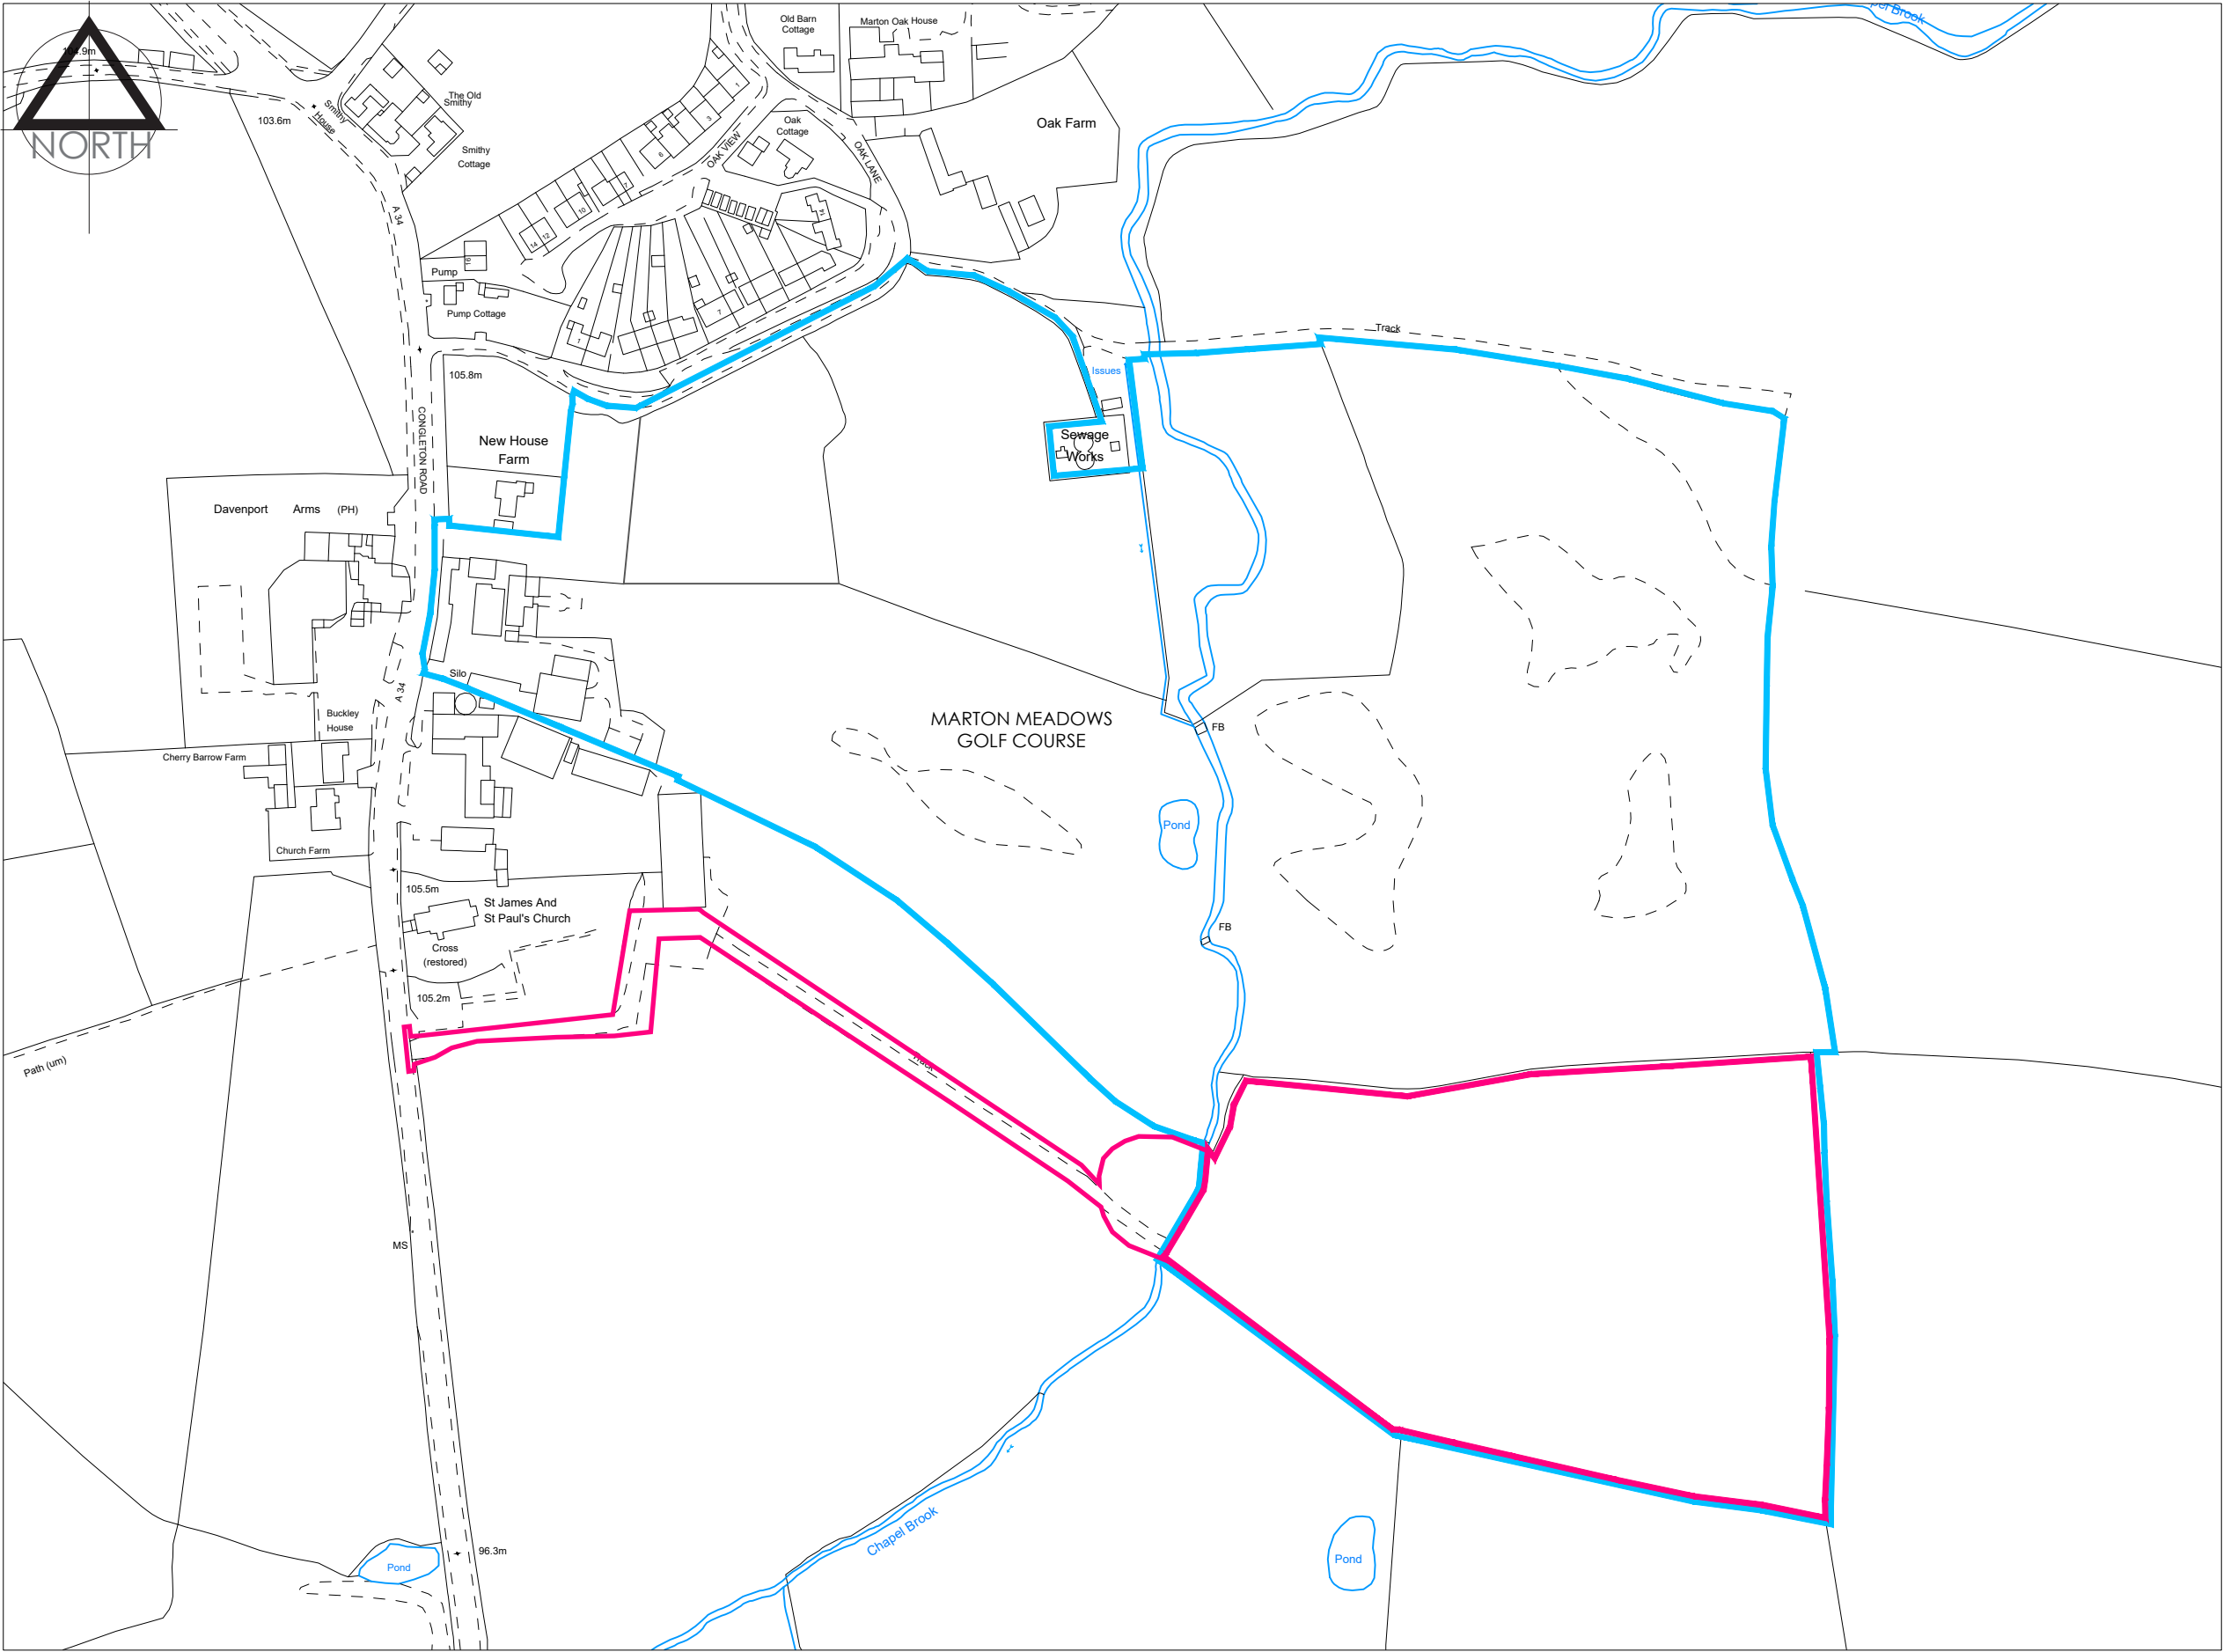

Key:

Site Boundary

Ownership Boundary


# MARTON MEADOWS GOLF CLUB, MACCLESFIELD

Site Boundary Plan

2361\_02  
Site Boundary Plan  
Scale: 1:2,500@A3





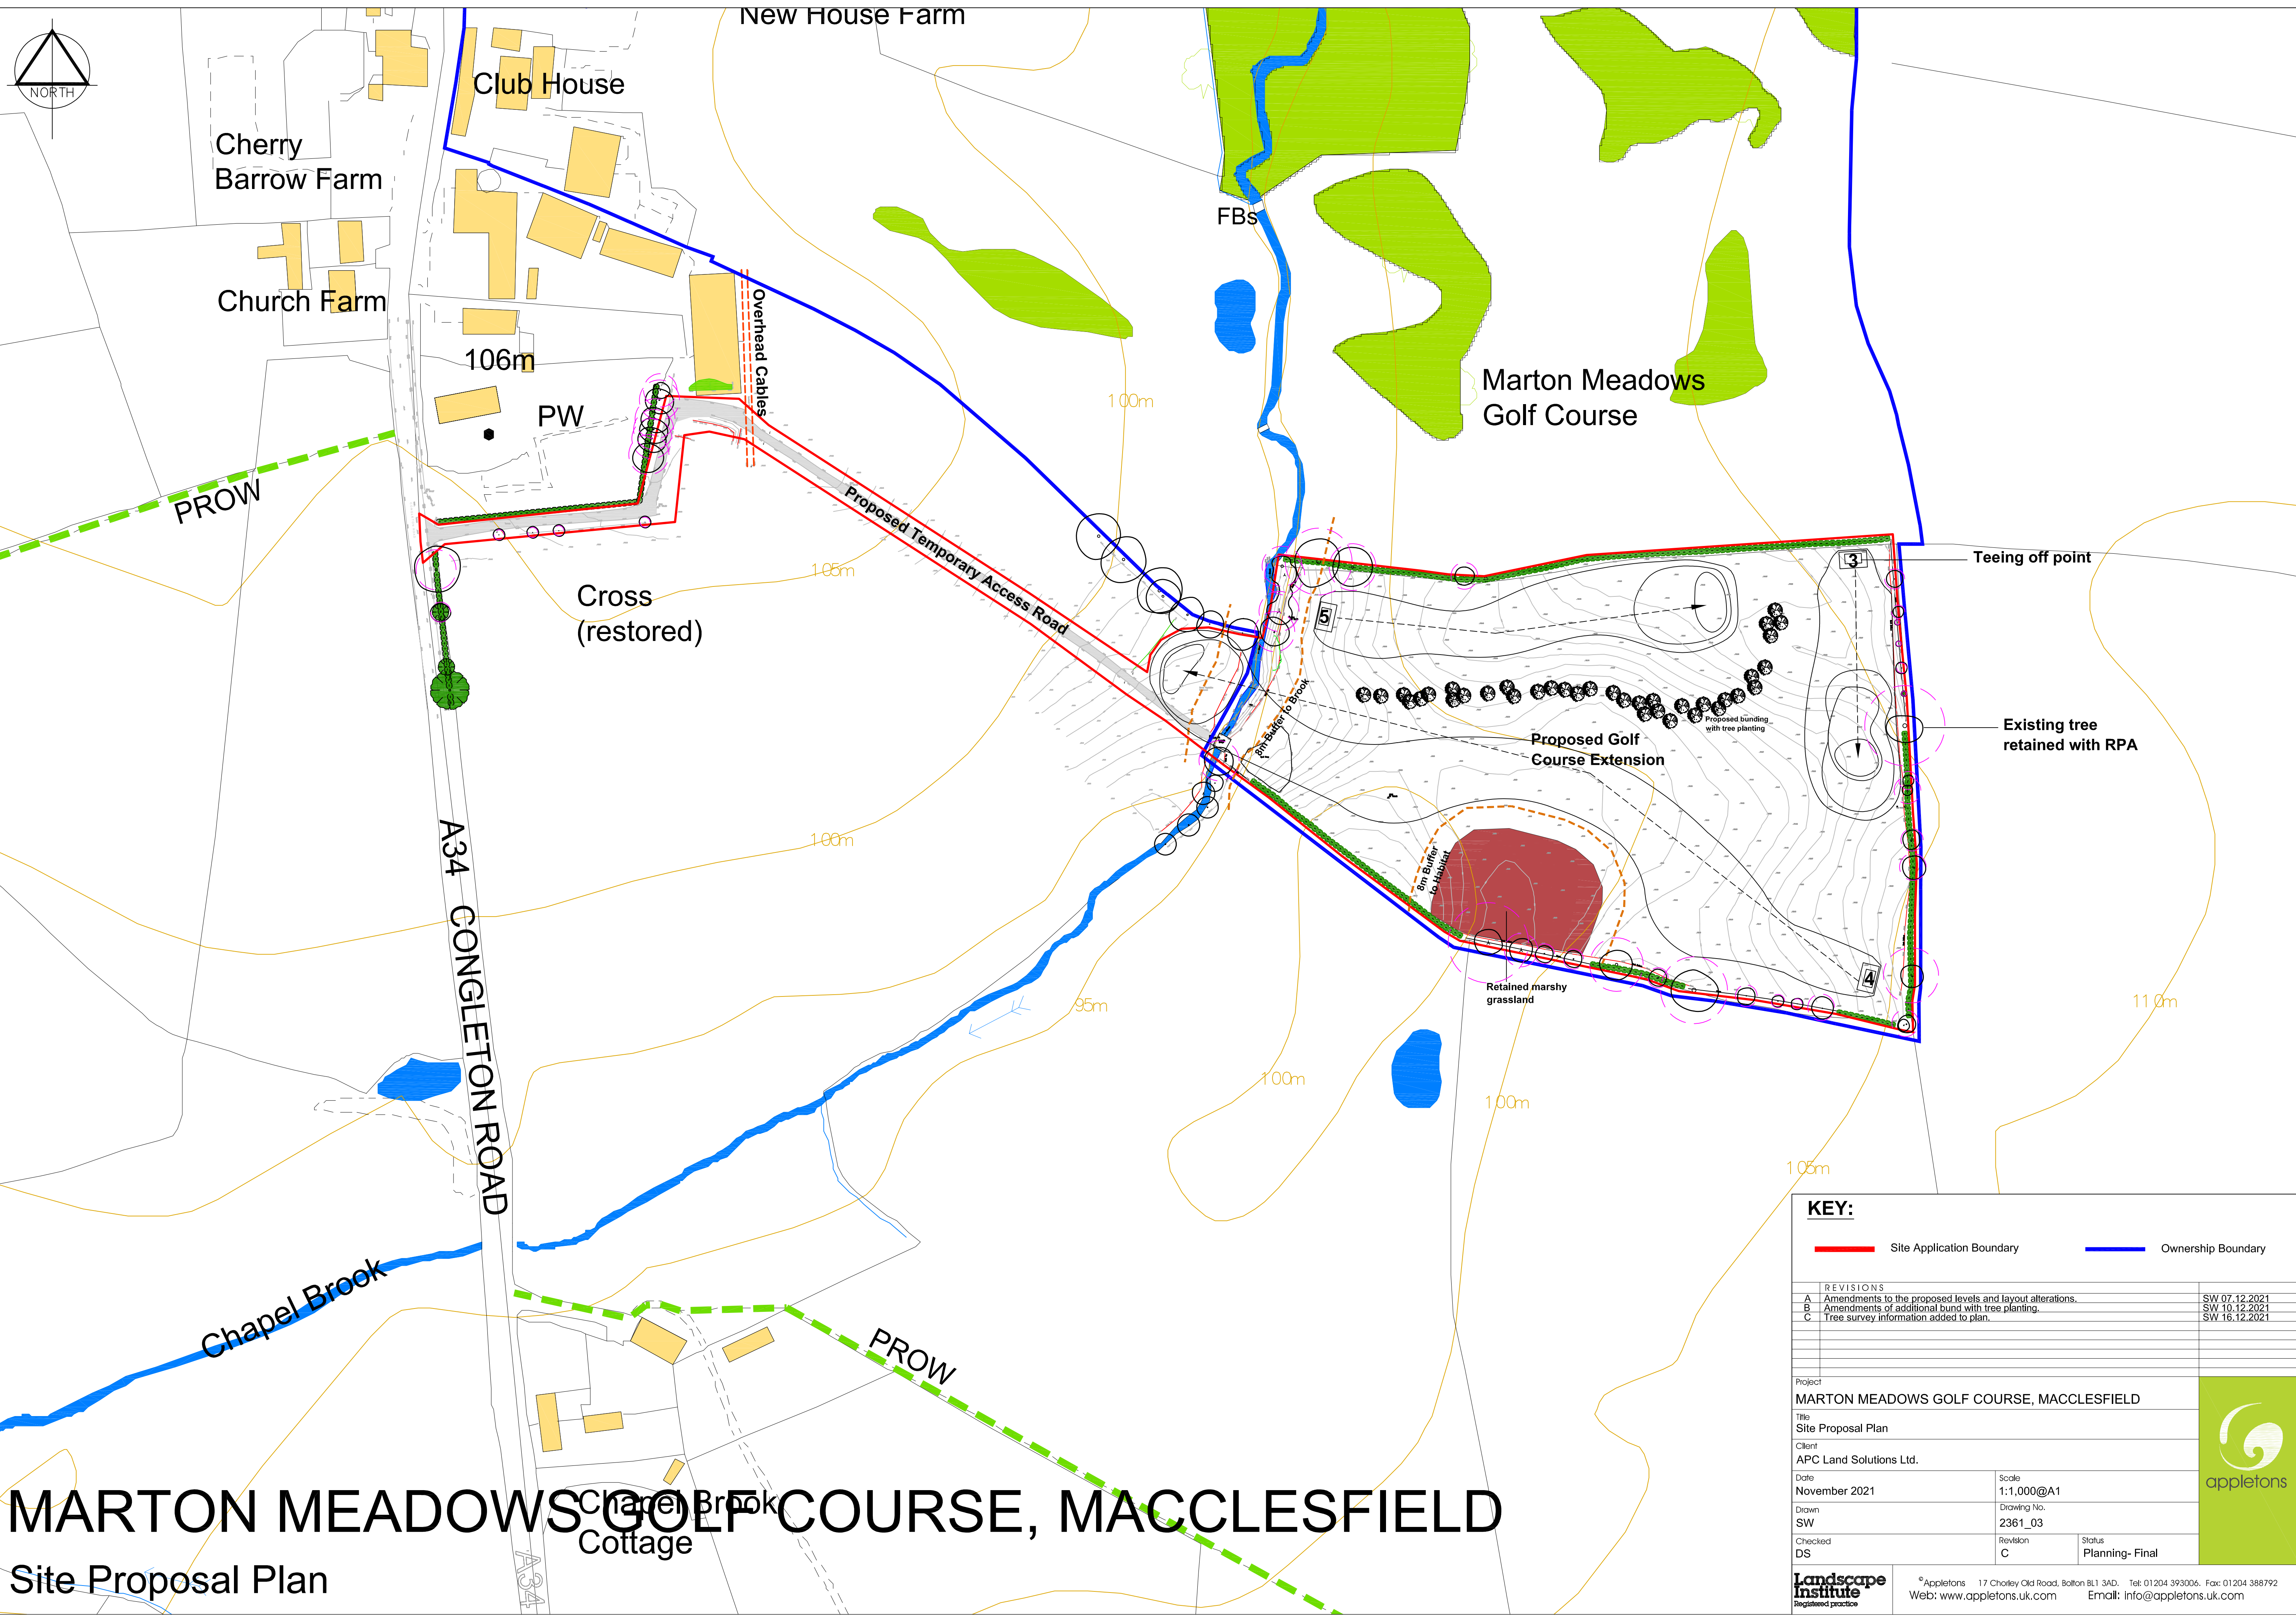











Existing Golf Course

 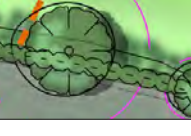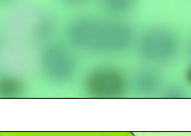

**Key:**

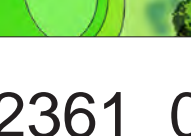-  Site Boundary
-  Existing Trees and Vegetation to be retained
-  Proposed Waterbody
-  Proposed Teeing Off Point
-  Proposed Levels
-  Proposed Greens

2361\_01 Rev A  
Landscape Masterplan  
Scale: 1:500@A1


# MARTON MEADOWS GOLF CLUB, MACCLESFIELD

## Landscape Masterplan



Landscape Architecture Ecology Environmental Planning & Assessment Arboriculture



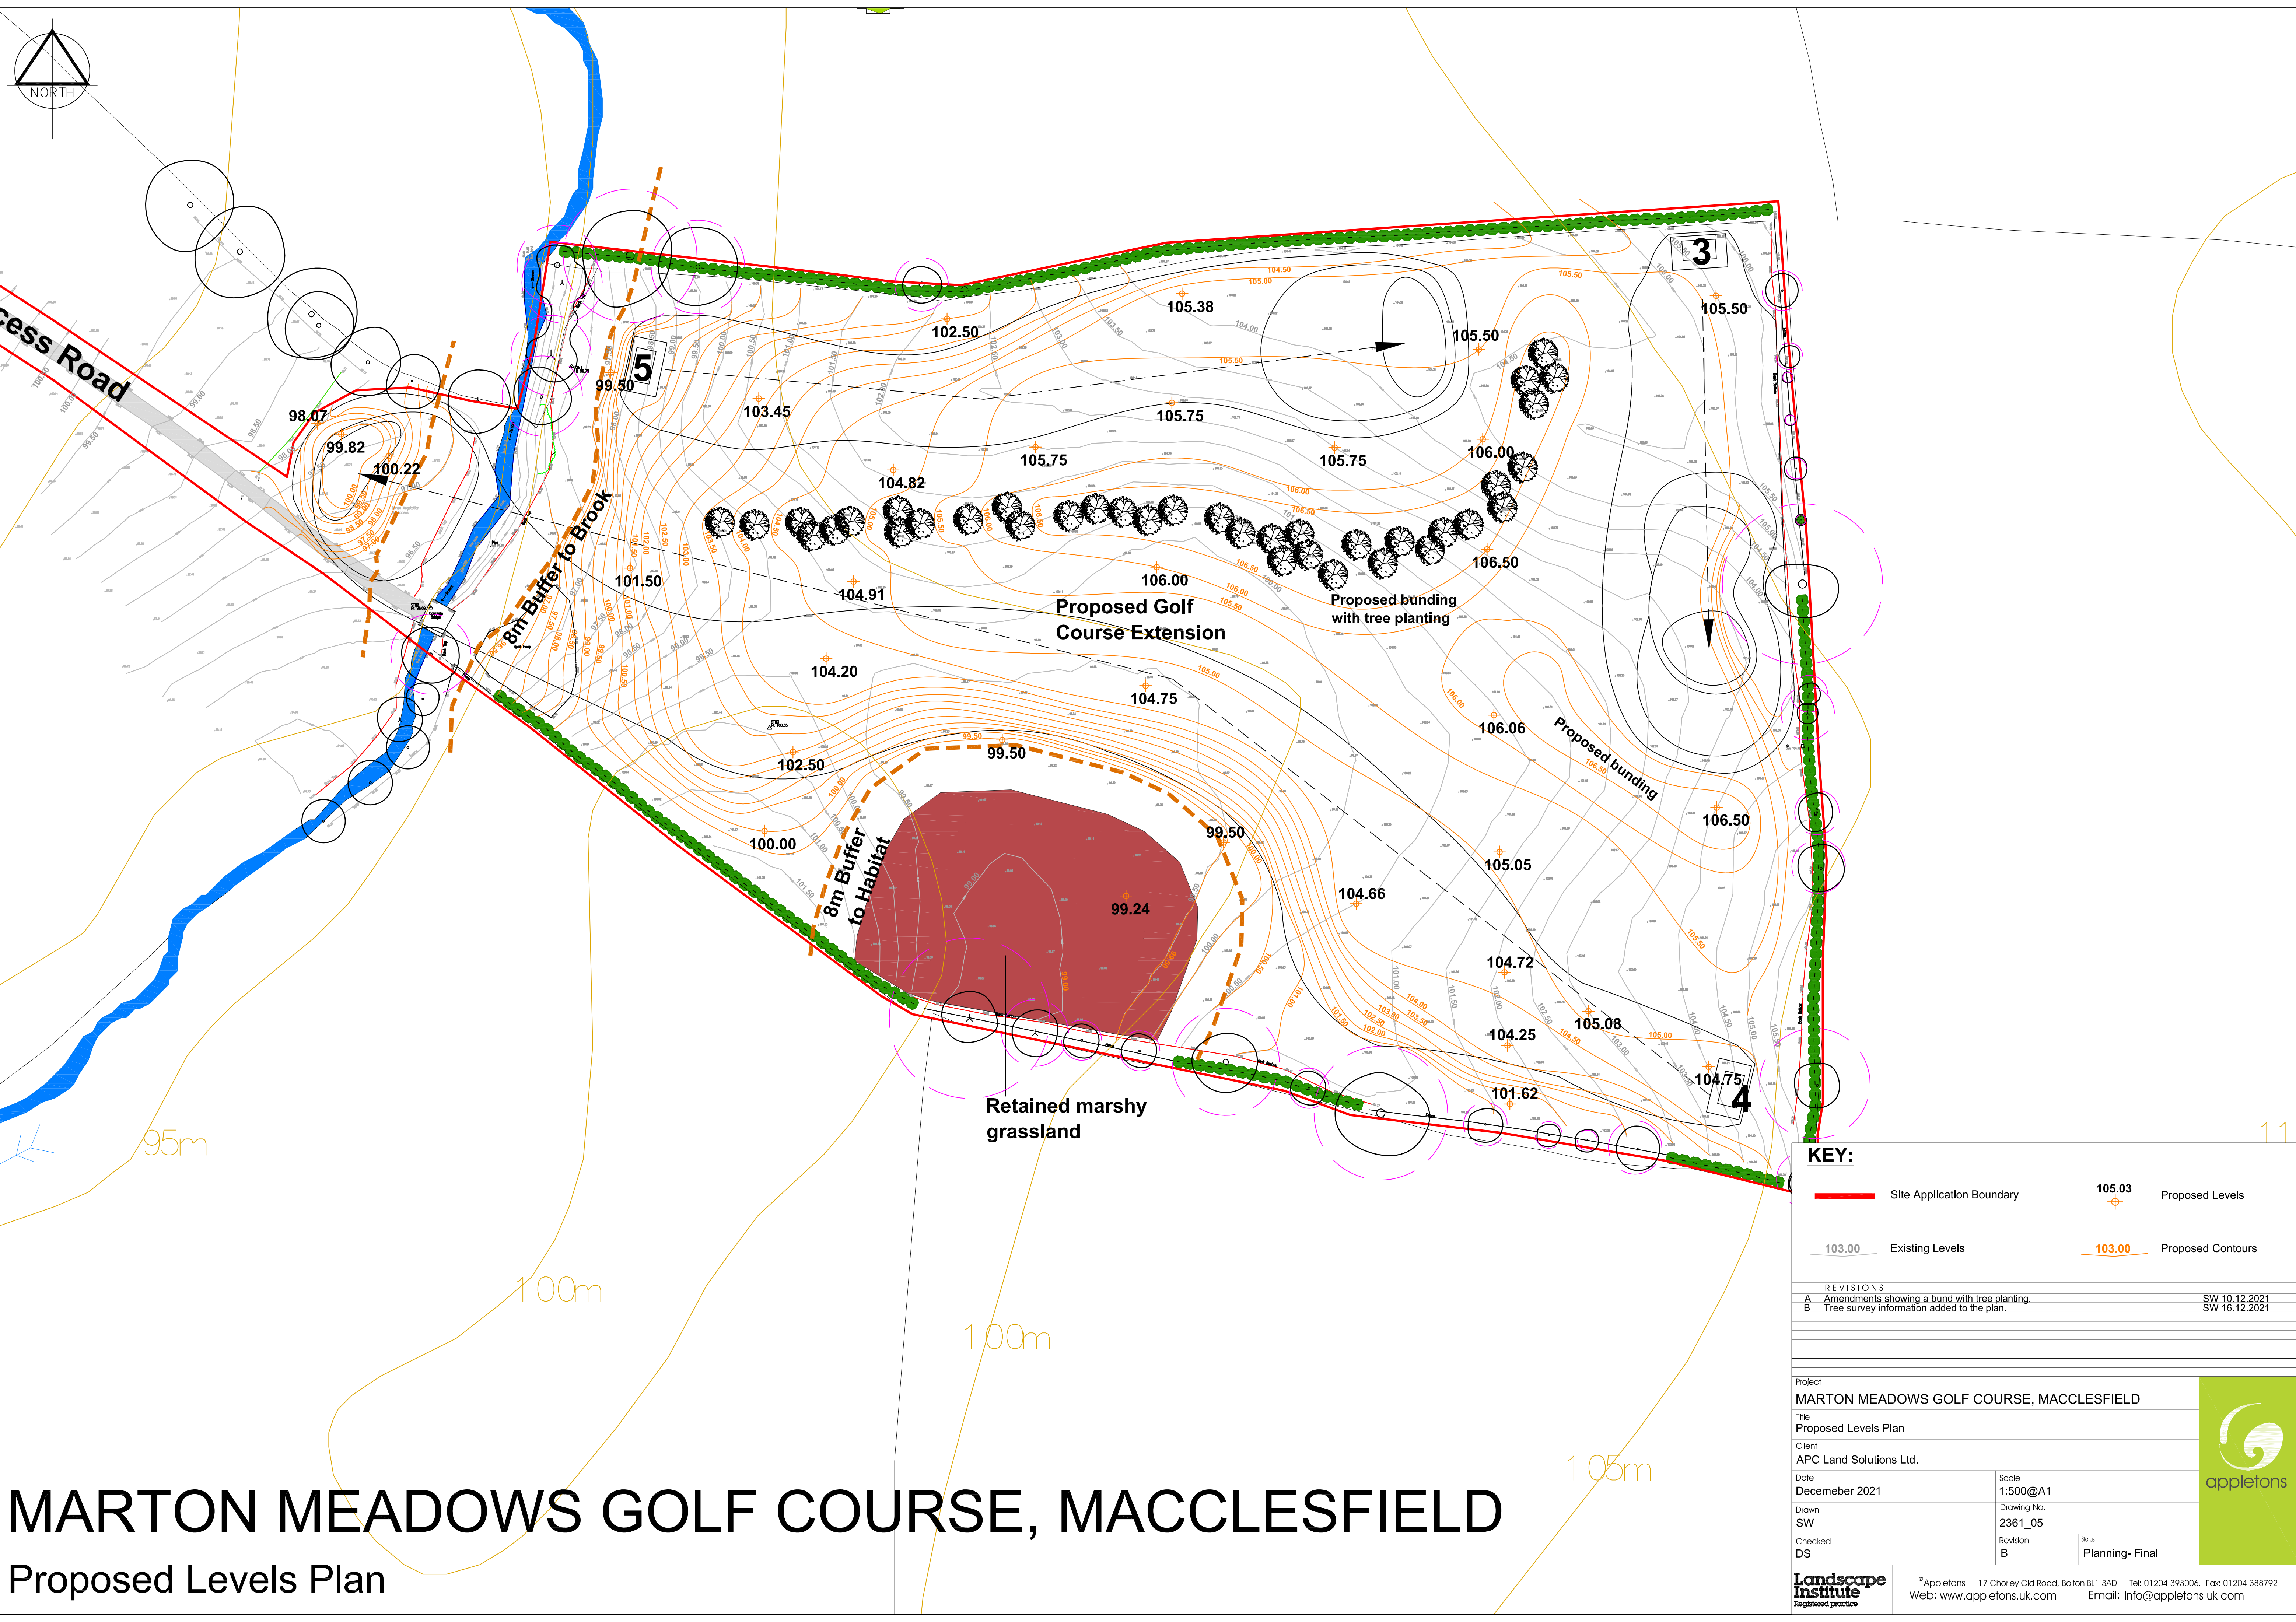

# MARTON MEADOWS GOLF COURSE, MACCLESFIELD

## Proposed Levels Plan

**KEY:**

- Site Application Boundary
- Existing Levels
- Proposed Levels
- Proposed Contours






REVISIONS	
A	Amendments showing a bund with tree planting.
B	Tree survey information added to the plan.

Project	
MARTON MEADOWS GOLF COURSE, MACCLESFIELD	
Title	
Proposed Levels Plan	
Client	
APC Land Solutions Ltd.	
Date	Scale
Decemebre 2021	1:500@A1
Drawn	Drawing No.
SW	2361_05
Checked	Revision
DS	B
	Status
	Planning- Final

**Landscape Institute**  
Registered practice

© Appletons 17 Chorley Old Road, Bolton BL1 3AD. Tel: 01204 393006. Fax: 01204 388792  
Web: www.appletons.uk.com Email: info@appletons.uk.com



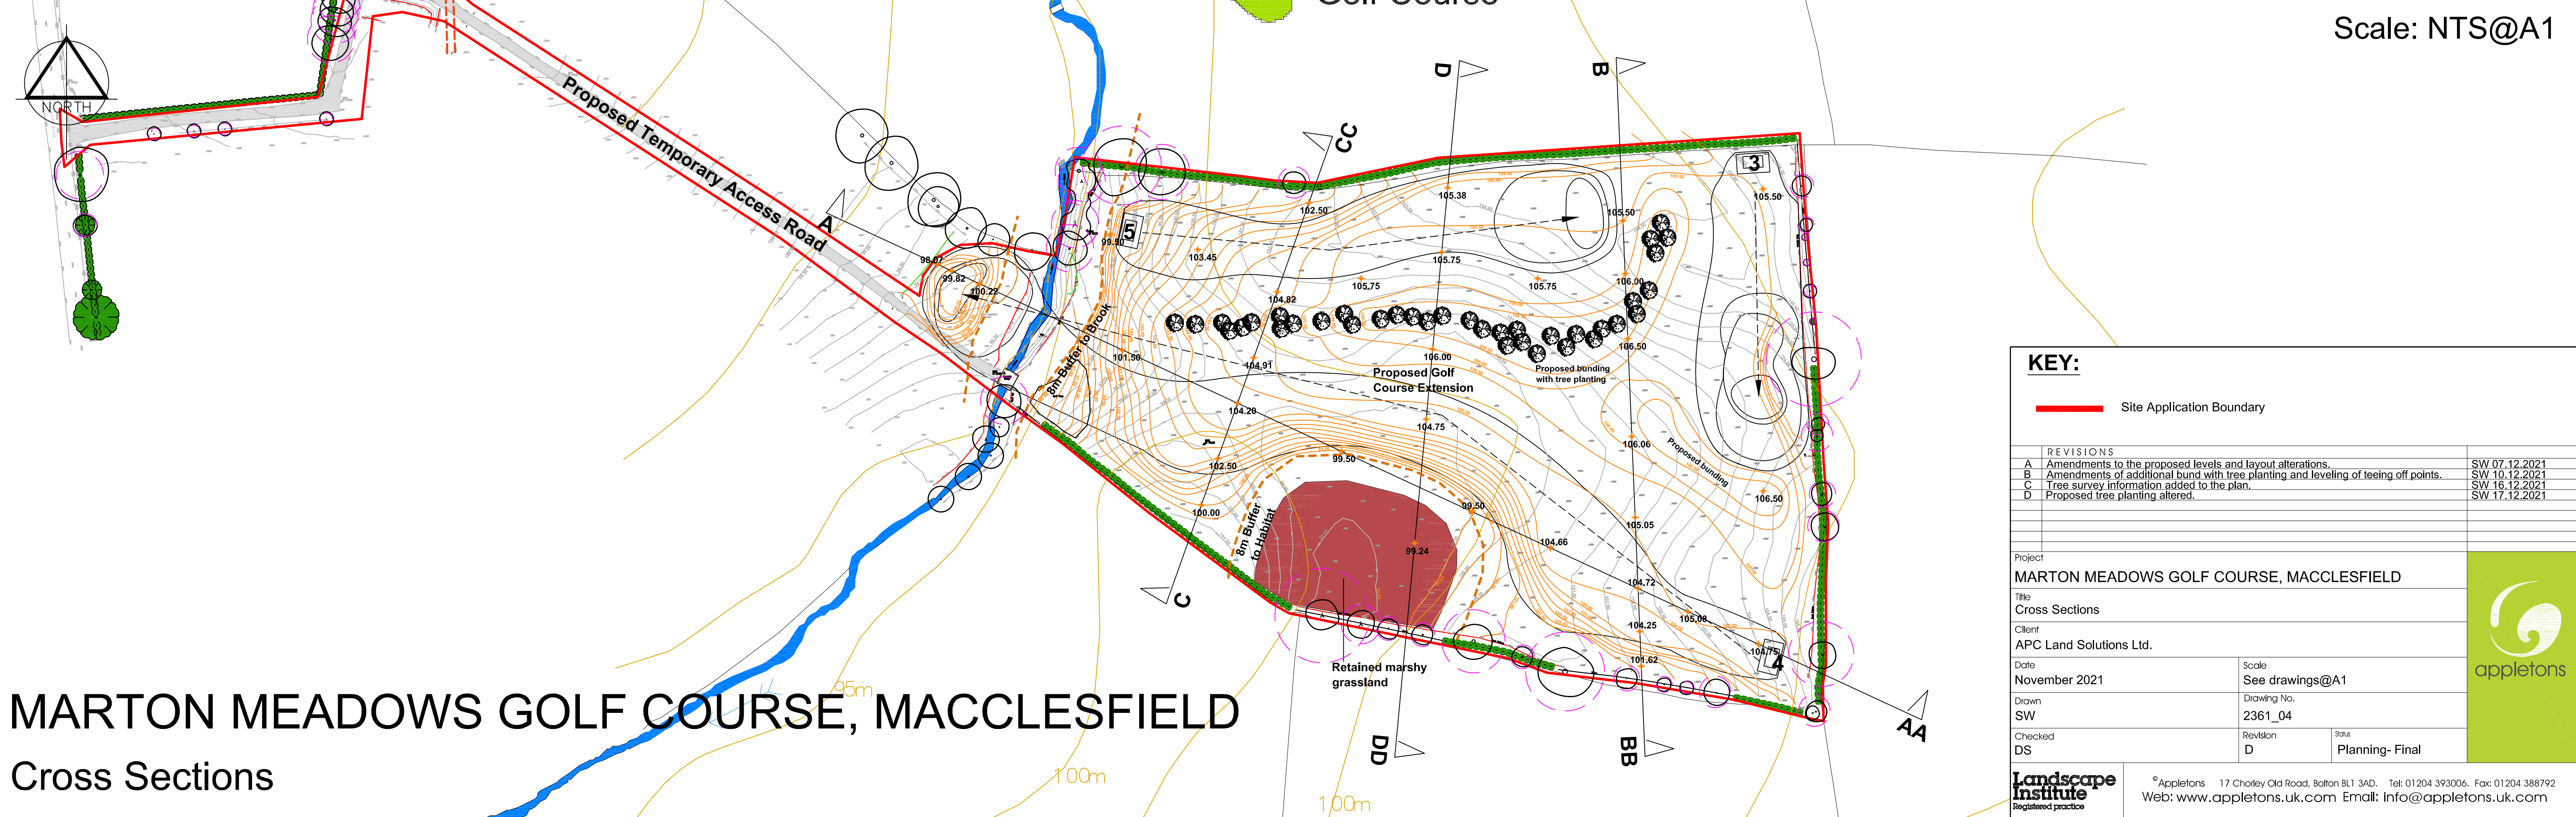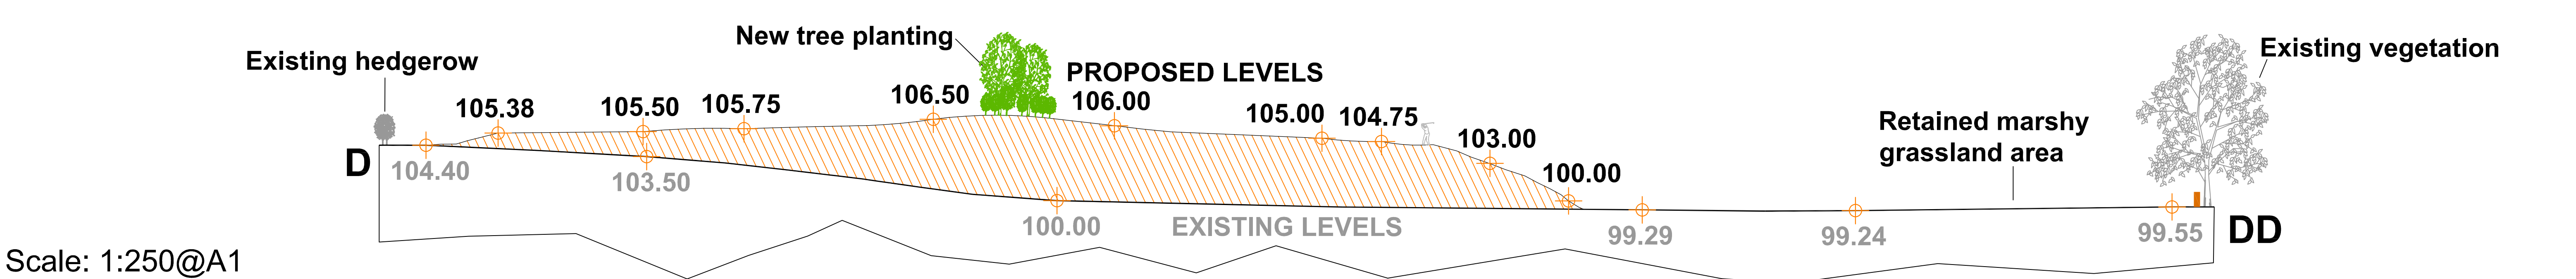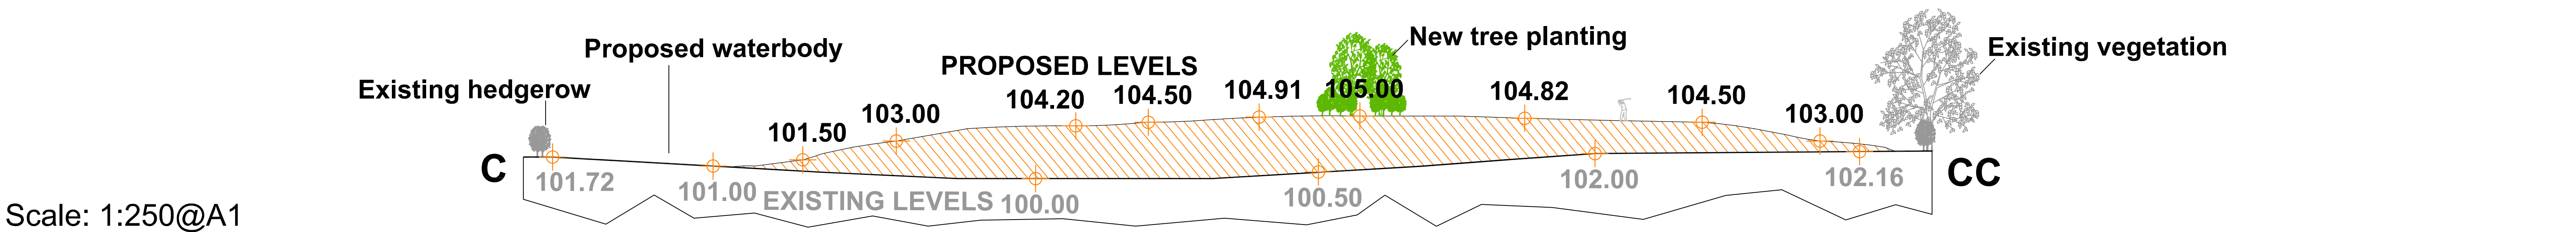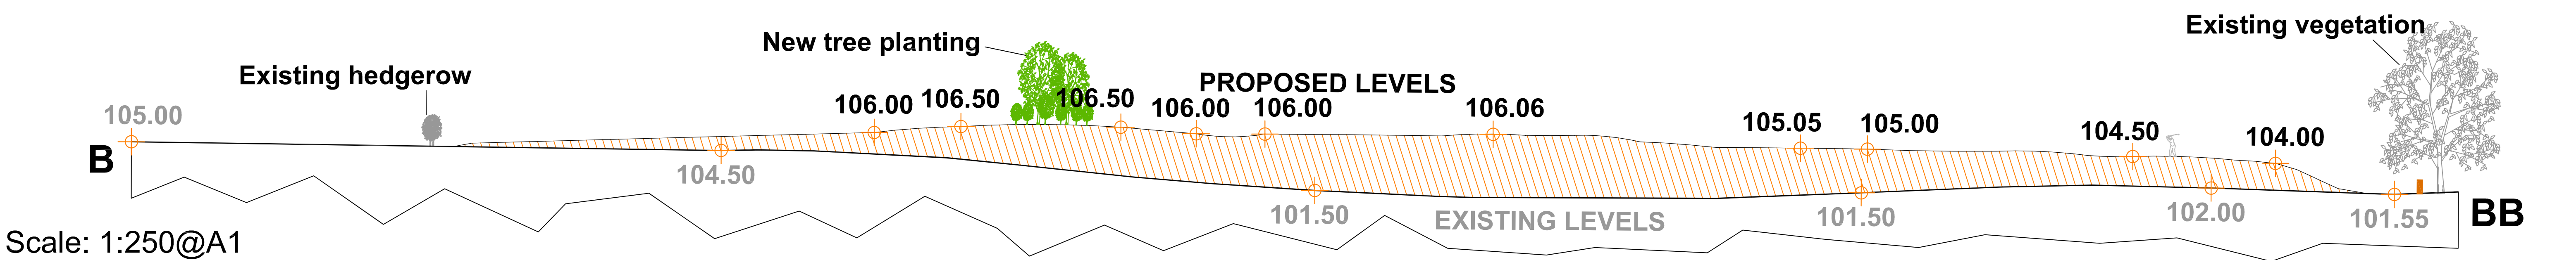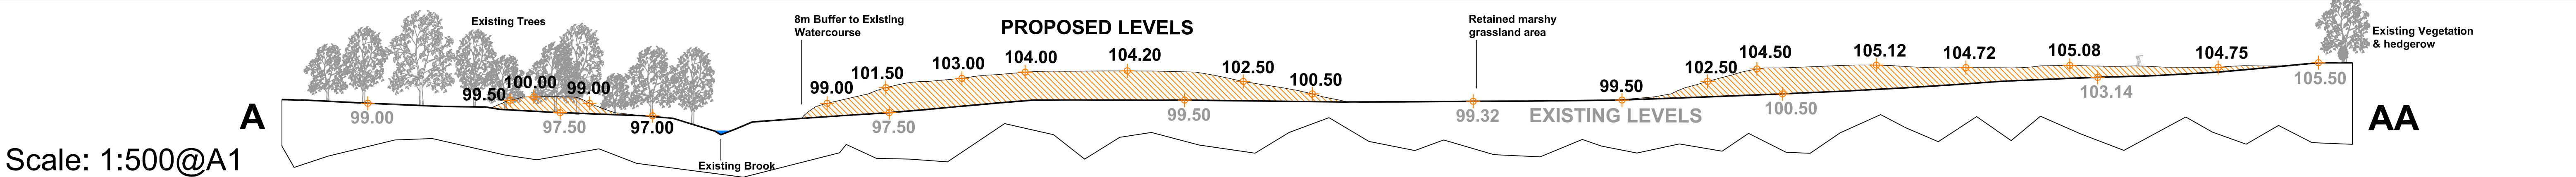

**KEY:**

Site Application Boundary

REVISIONS	
A	Amendments to the proposed levels and layout alterations.
B	Amendments of additional bund with tree planting and leveling of teeing off points.
C	Tree survey information added to the plan.
D	Proposed tree planting altered.

Project	
MARTON MEADOWS GOLF COURSE, MACCLESFIELD	
Title	
Cross Sections	
Client	
APC Land Solutions Ltd.	
Date	November 2021
Drawn	SW
Checked	DS
Scale	See drawings@A1
Drawing No.	2361_04
Revision	D
Status	Planning- Final

**Landscaping Institute**  
Registered practice

© Appletons 17 Chorley Old Road, Bolton BL1 3AD. Tel: 01204 393006. Fax: 01204 388792  
Web: www.appletons.uk.com Email: info@appletons.uk.com

**appletons**



