


2 Axonometric
1:50

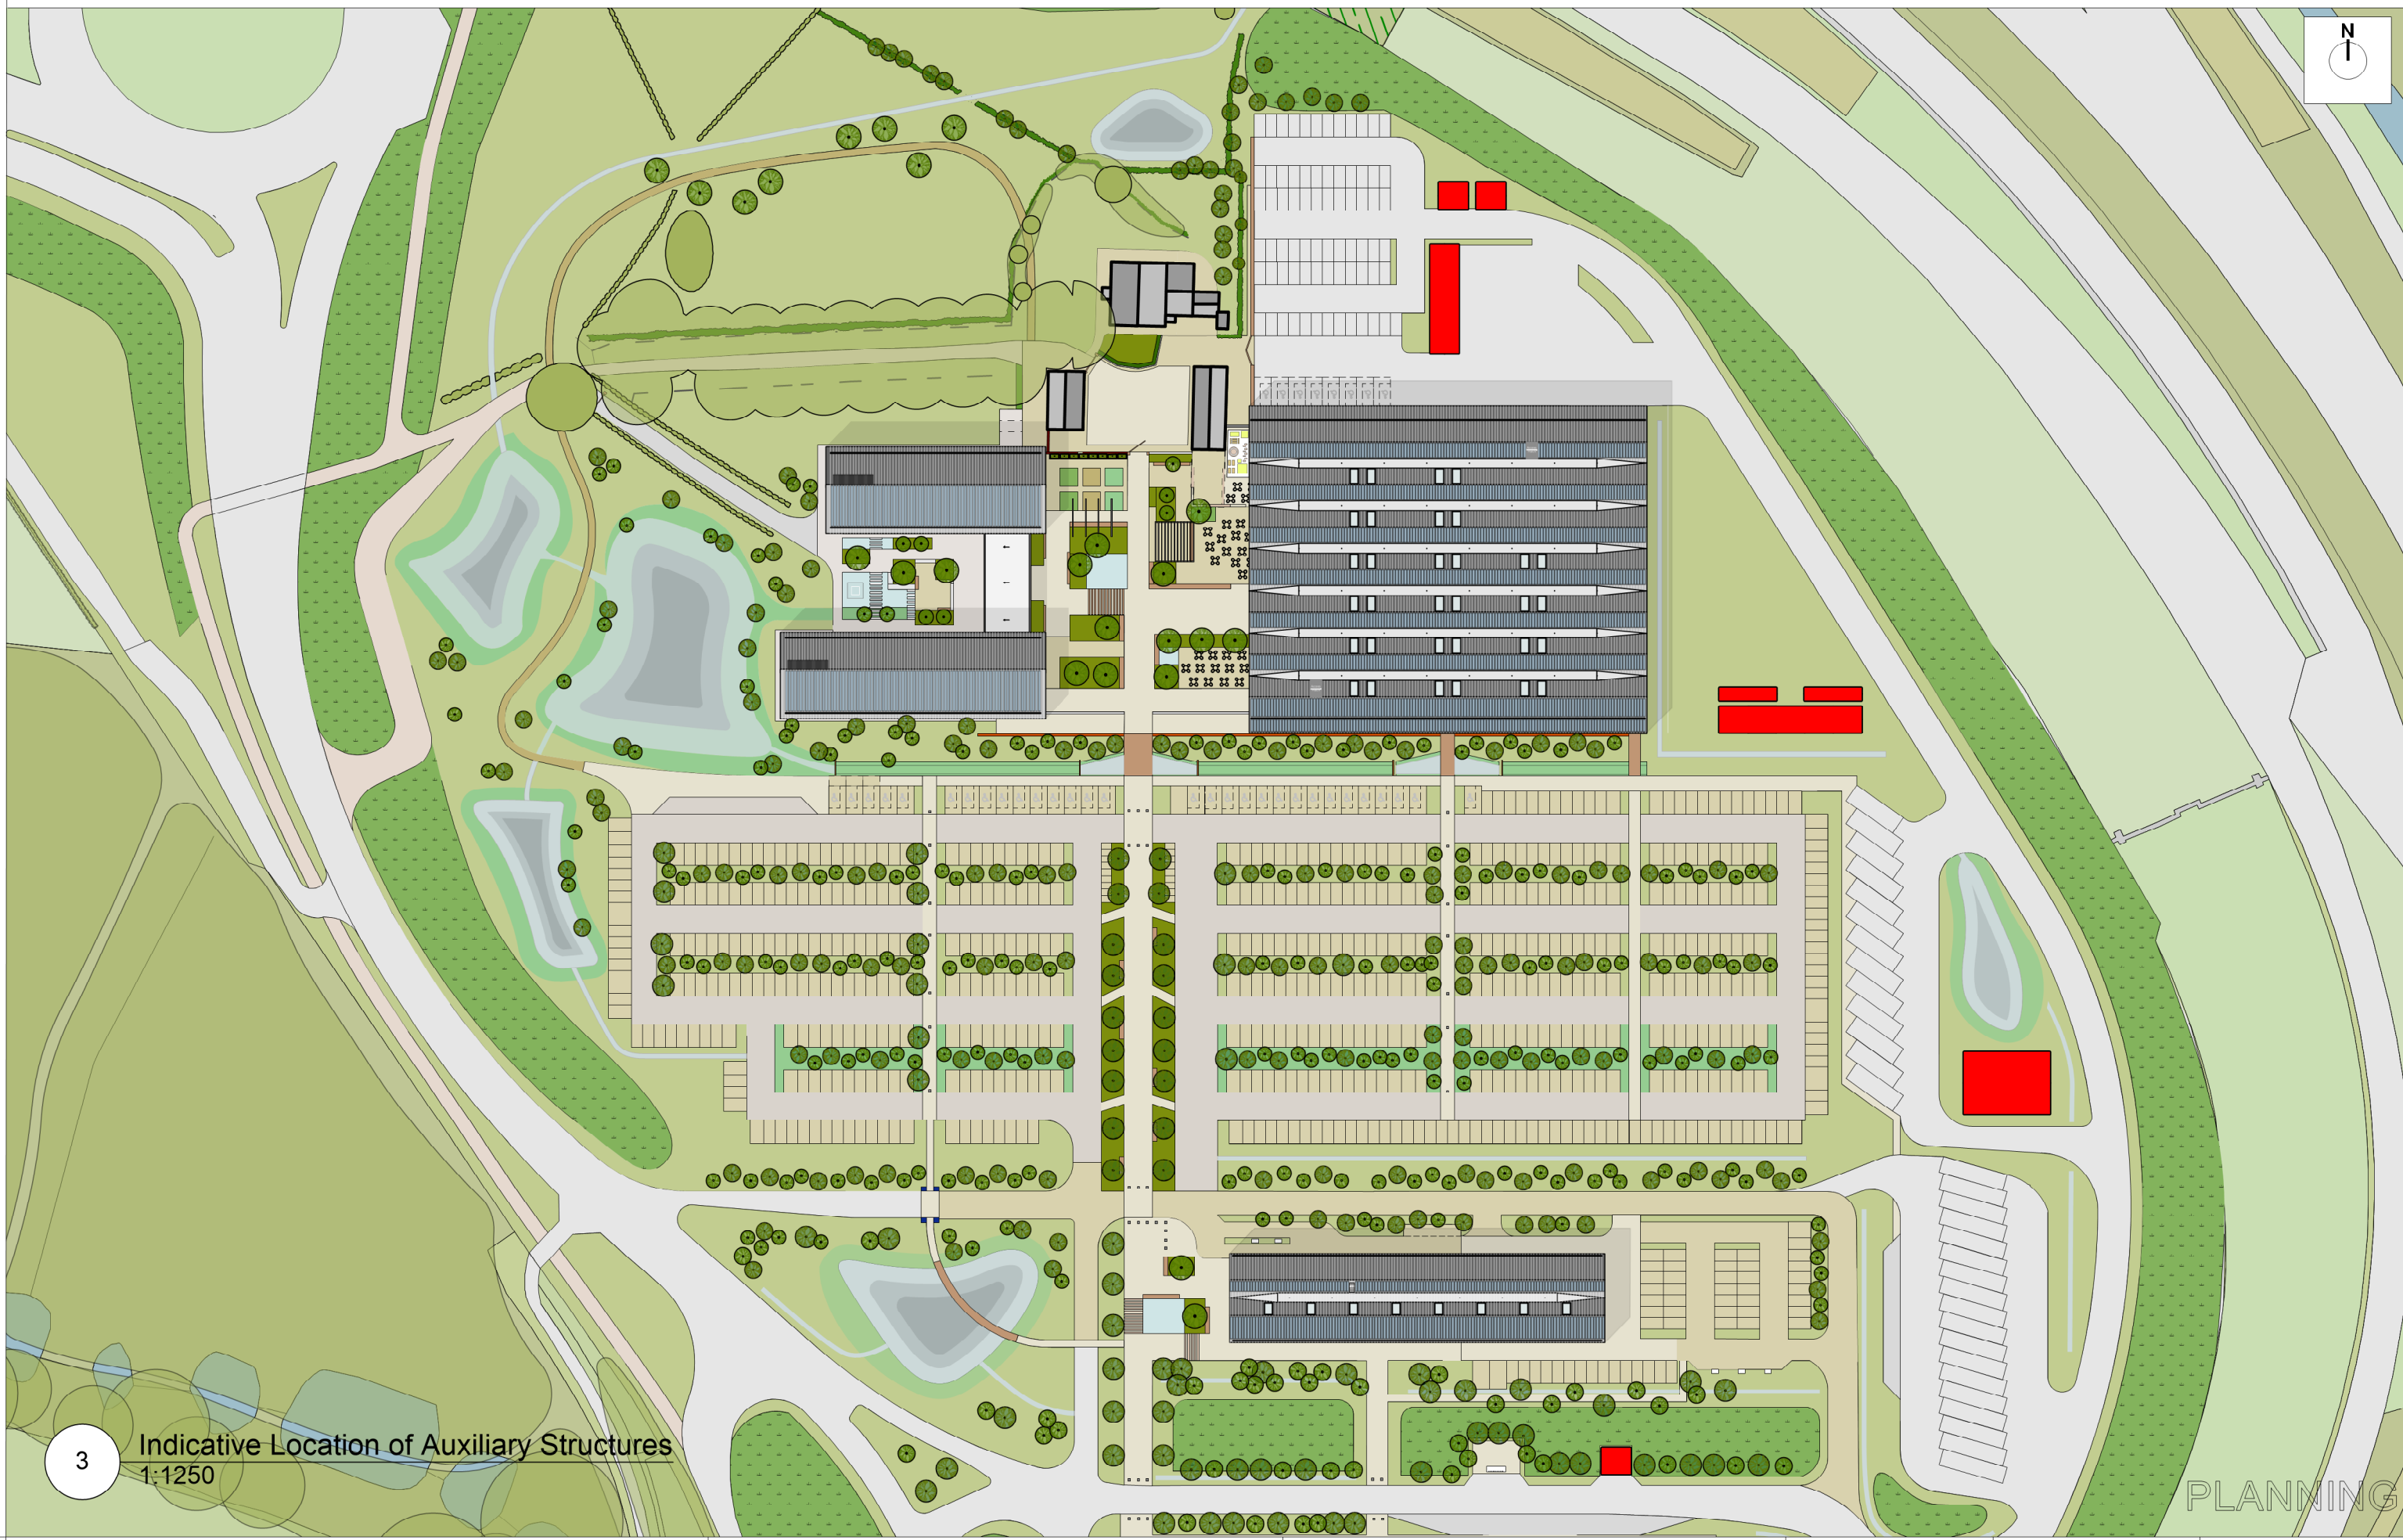

3 Indicative Location of Auxiliary Structures
1:1250

1 Elevations
1:50

NOTES:
DIMENSIONS NOT TO BE SCALED FROM THIS
DRAWING. CONTRACTORS TO NOTIFY
ARCHITECTS OF SITE VARIATIONS
AFFECTING INFORMATION ON THIS
DRAWING. THIS DRAWING IS COPYRIGHT OF
GLENN HOWELLS ARCHITECTS.

KEY: INDICATIVE MATERIALS

- 1 Timber Panels
- 2 Standing Seam Zinc
- 3 Timber Door / Opening

Date	Rev	By	Details
11.02.22	P01	JF	ISSUED FOR PLANNING
13.01.23	P02	JF	PLANNING AMENDMENTS
27.01.23	P03	CQ	PLANNING AMENDMENTS
01.02.23	P04	JF	PLANNING AMENDMENTS
22.02.23	P05	JF	PLANNING AMENDMENTS
30.08.23	P06	JF	JETTY REMOVAL

LOCATION KEY

Glenn Howells Architects
321 Bradford St, Digbeth, Birmingham, B5 6ET
Tel. 0121 666 7640 F. 0121 666 7641
mail@glennhowells.co.uk

Drawing Title
Indicative Design and Location of Auxiliary Structures

Date	Scale	Varies	Checked
11.02.22			RK
Project Ref.	Drawing No.	Revision	
2237	ZZ-DR-A-(20)4200		P06
Project	Client		
Tatton Motorway Service Area	Tatton Services		